

Recorded at Request of MOUNTAIN FUEL SUPPLY CO. MAR - 8 1949

at 4.00 M Fee paid \$ 1.00 Hazel Taggart Chase, Recorder Salt Lake County, Utah
By E. J. Schmitt, Dep. Book 665 Page 116 Ref D 61-8-16
RIGHT OF WAY GRANT

1150197

Marrener W. and Sarah A. Hendricks, Grantors

of Salt Lake County, State of Utah, do hereby convey and warrant to MOUNTAIN FUEL SUPPLY COMPANY, a corporation of the State of Utah, Grantee, its heirs, successors and assigns, for the sum of

One Dollars, (\$ 1.00), receipt of which is hereby acknowledged, a right of way and easement to lay, maintain, operate, repair, remove and replace pipe lines, gates and gate-boxes for transportation of gas through and across the following described land and

premises in Salt Lake County, State of Utah, to-wit:

Part of the S W 1/4 of the N E 1/4 of Section 3, T.2 S., R.1 E., S. 1 E. & M as shown on attached print.

the center line of which said gas pipe line shall extend through and across the above described land and premises on a line described as follows, to-wit:

Center line of gas main to be located 13' East of the West line of Right of Way

TO HAVE AND TO HOLD the same unto the said Mountain Fuel Supply Company, its successors and assigns, so long as such pipe line or lines, gates or gate-boxes shall be maintained, with the right of ingress and egress to and from said right of way to maintain, operate, repair, remove and replace the same. The said Grantor to fully use the said premises, except for the purposes for which this right of way and easement is granted to the said Grantee.

The said Grantor for the consideration referred to above do hereby release and discharge the said Grantee, Mountain Fuel Supply Company, of and from any and all damages, claims, demands, actions or suits on account of damages to the above described land and premises sustained by the said Grantor, their (his) successors, assigns or grantees, because of the construction, maintenance or operation of said pipe line.

WITNESS the hands of said Grantors this 31st day of March, 1947.

J. P. Danie

Marrener W. Hendricks

Sarah A. Hendricks


STATE OF UTAH)
COUNTY OF SALT LAKE) SS

On the 31st day of March, 1947, personally appeared before

me Marrener W. and Sarah A. Hendricks

of the foregoing instrument, who duly acknowledged to me that


acknowledged the same.

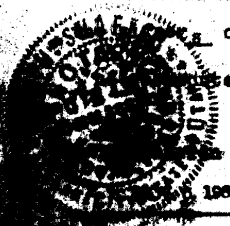

J. P. Danie
Notary Public

Residing at _____

SM
R

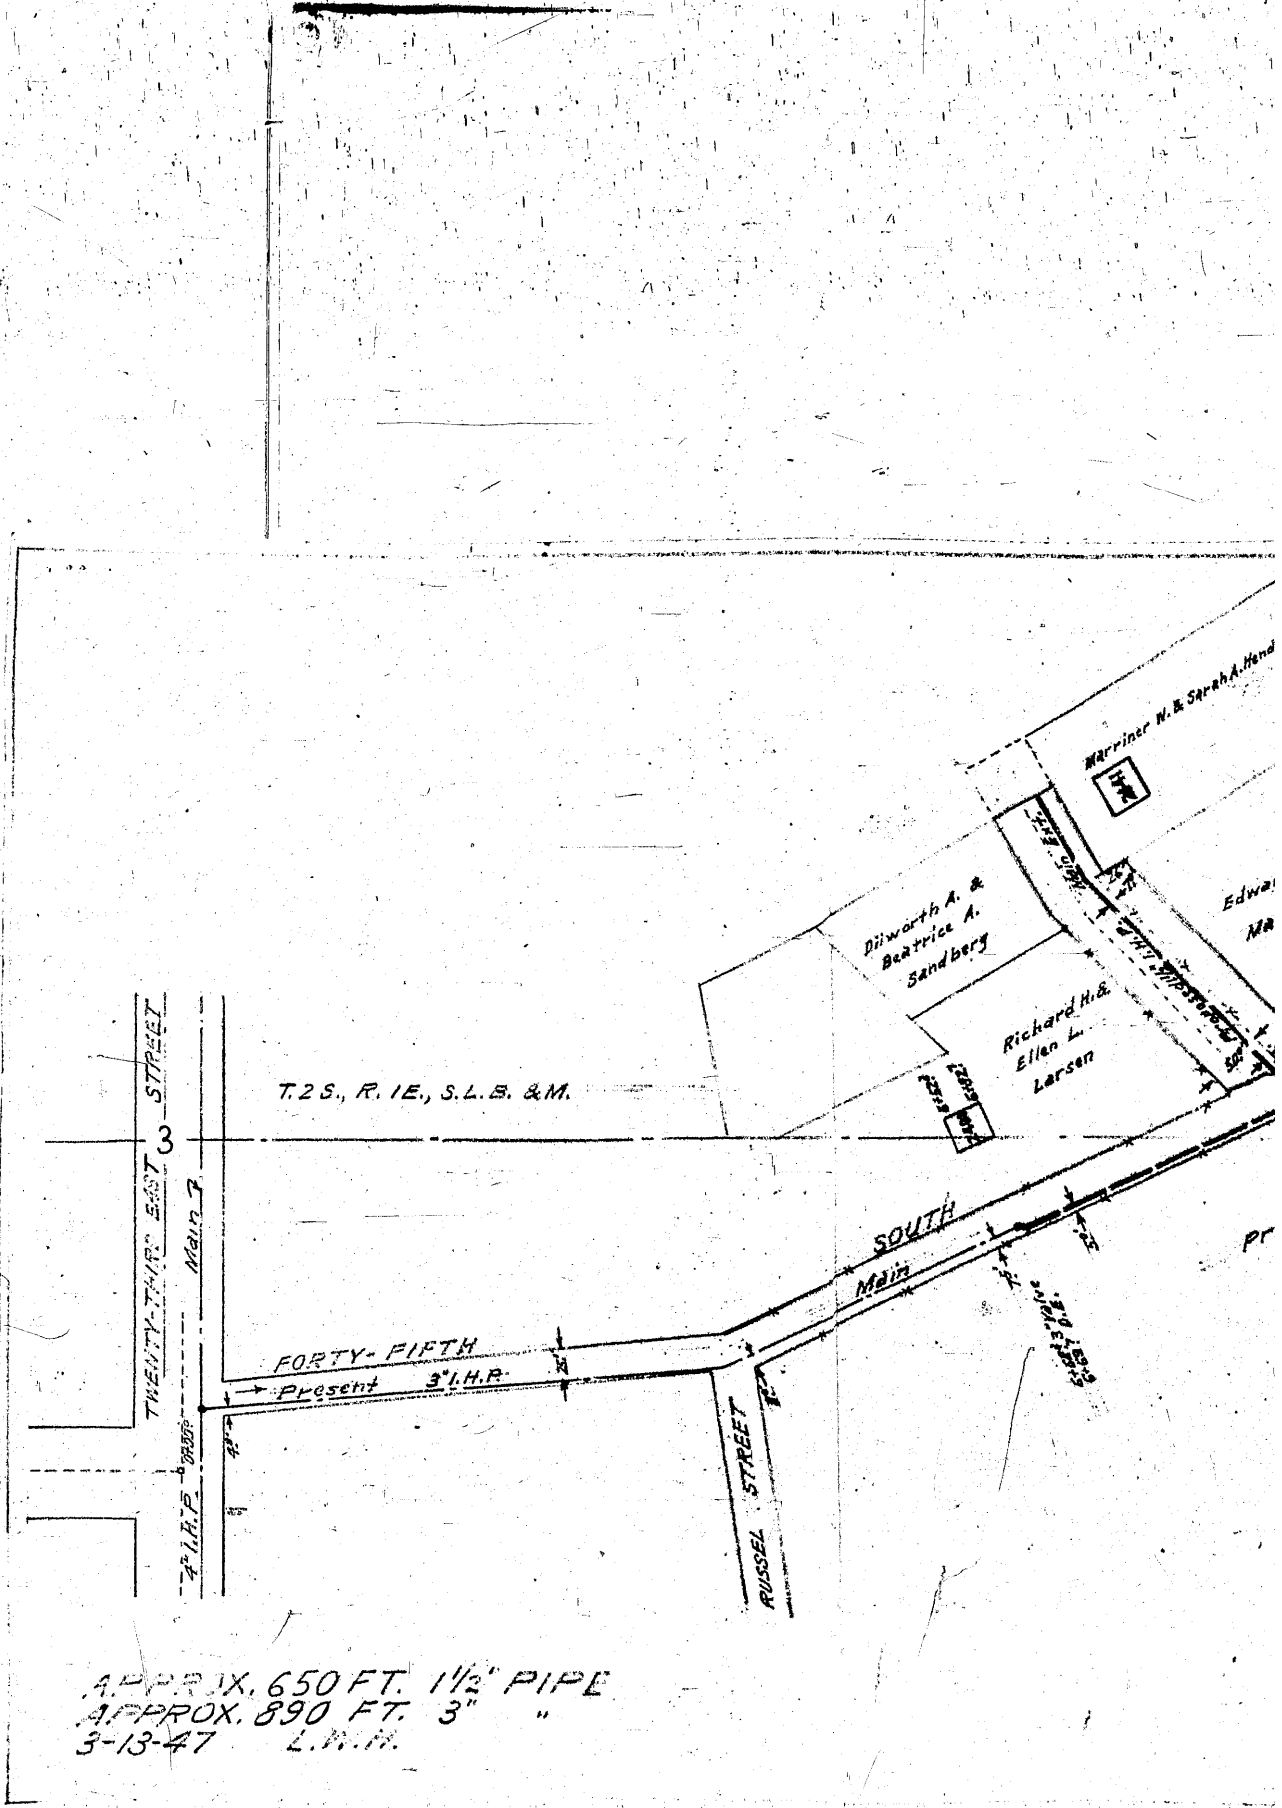

T.2S., R. 1E., S. L. B. & M.

TWENTY-THIRD STREET EAST
 3
 MAIN
 7
 4" I.H.P. 6" BRASS

FORTY-FIFTH
 Present 3" I.H.P.

RUSSEL STREET
 7"

SOUTH
 Main

Dilworth A. & Beatrice A. Sandberg

Richard H. & Ellen L. Larsen

Marriner W. & Sarah A. Hend


Edwa
 Ma

APPROX. 650 FT. 1 1/2" PIPE
 APPROX. 890 FT. 3" "
 3-13-47 L.W.H.

Recorded at Request of **MOUNTAIN FUEL SUPPLY CO.** MAR - 8 1949
at 1.30 M Fee paid \$ 1.30 Hazel Taggart Chase, Recorder Salt Lake County, Utah
By E. A. Schulte, Dep. Book 665 Page 116 Ref. 241-8-16
RIGHT OF WAY GRANT

1150197

Ernest K. and Sarah A. Bingham, Grantors,
of Salt Lake County, State of Utah, do
herely convey and warrant to MOUNTAIN FUEL SUPPLY COMPANY, a corporation of
the State of Utah, Grantee, its heirs, successors and assigns, for the sum of
1000 Dollars, (\$ 1,000),
receipt of which is hereby acknowledged, a right of way and easement to lay,
maintain, operate, repair, remove and replace pipe lines, gates and gate-boxes
for transportation of gas through and across the following described land and

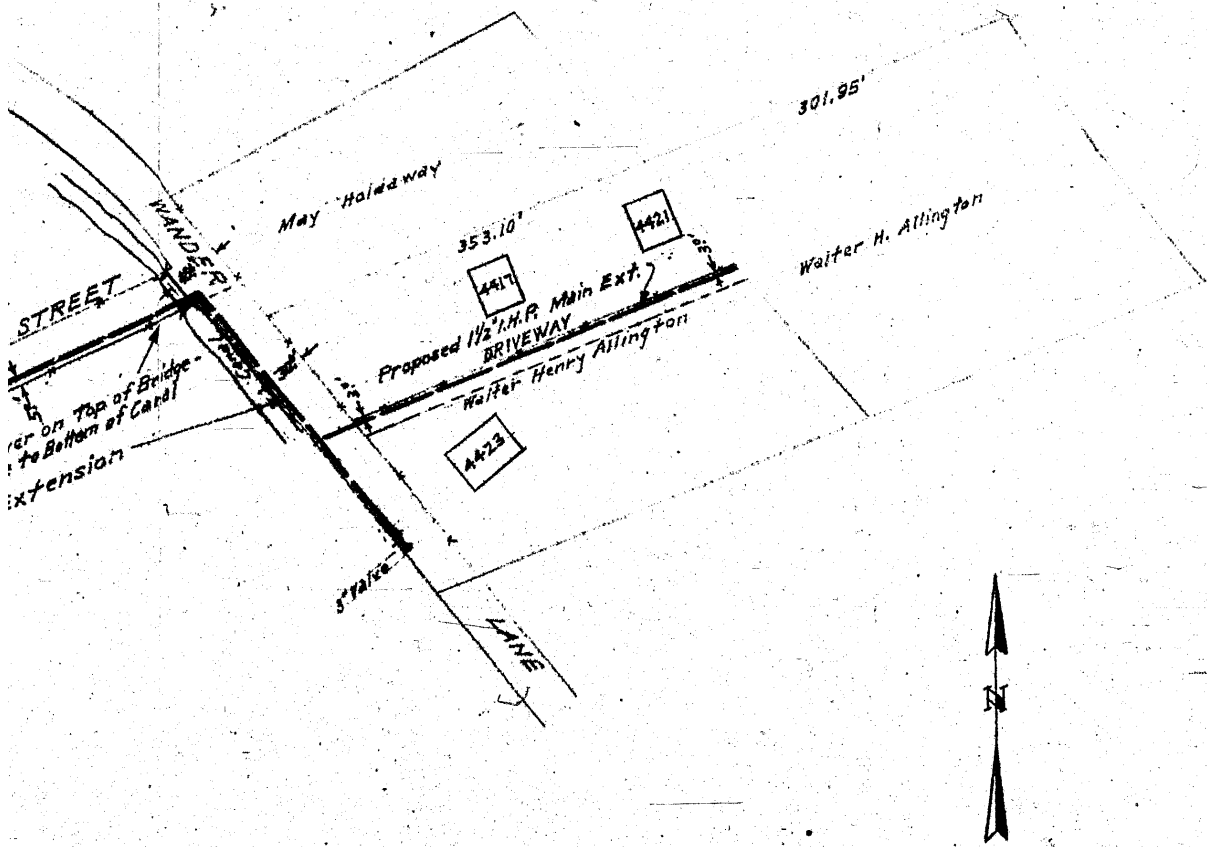

MOUNTAIN FUEL SUPPLY CO.
PROPOSED MAIN EXTENSION
SALT LAKE COUNTY
SCALE 1"=100'
W.O. # 7398