


# CEDAR CITY TOWN PLAT


Section 23, Township 36 South, Range 11 West, SLM.

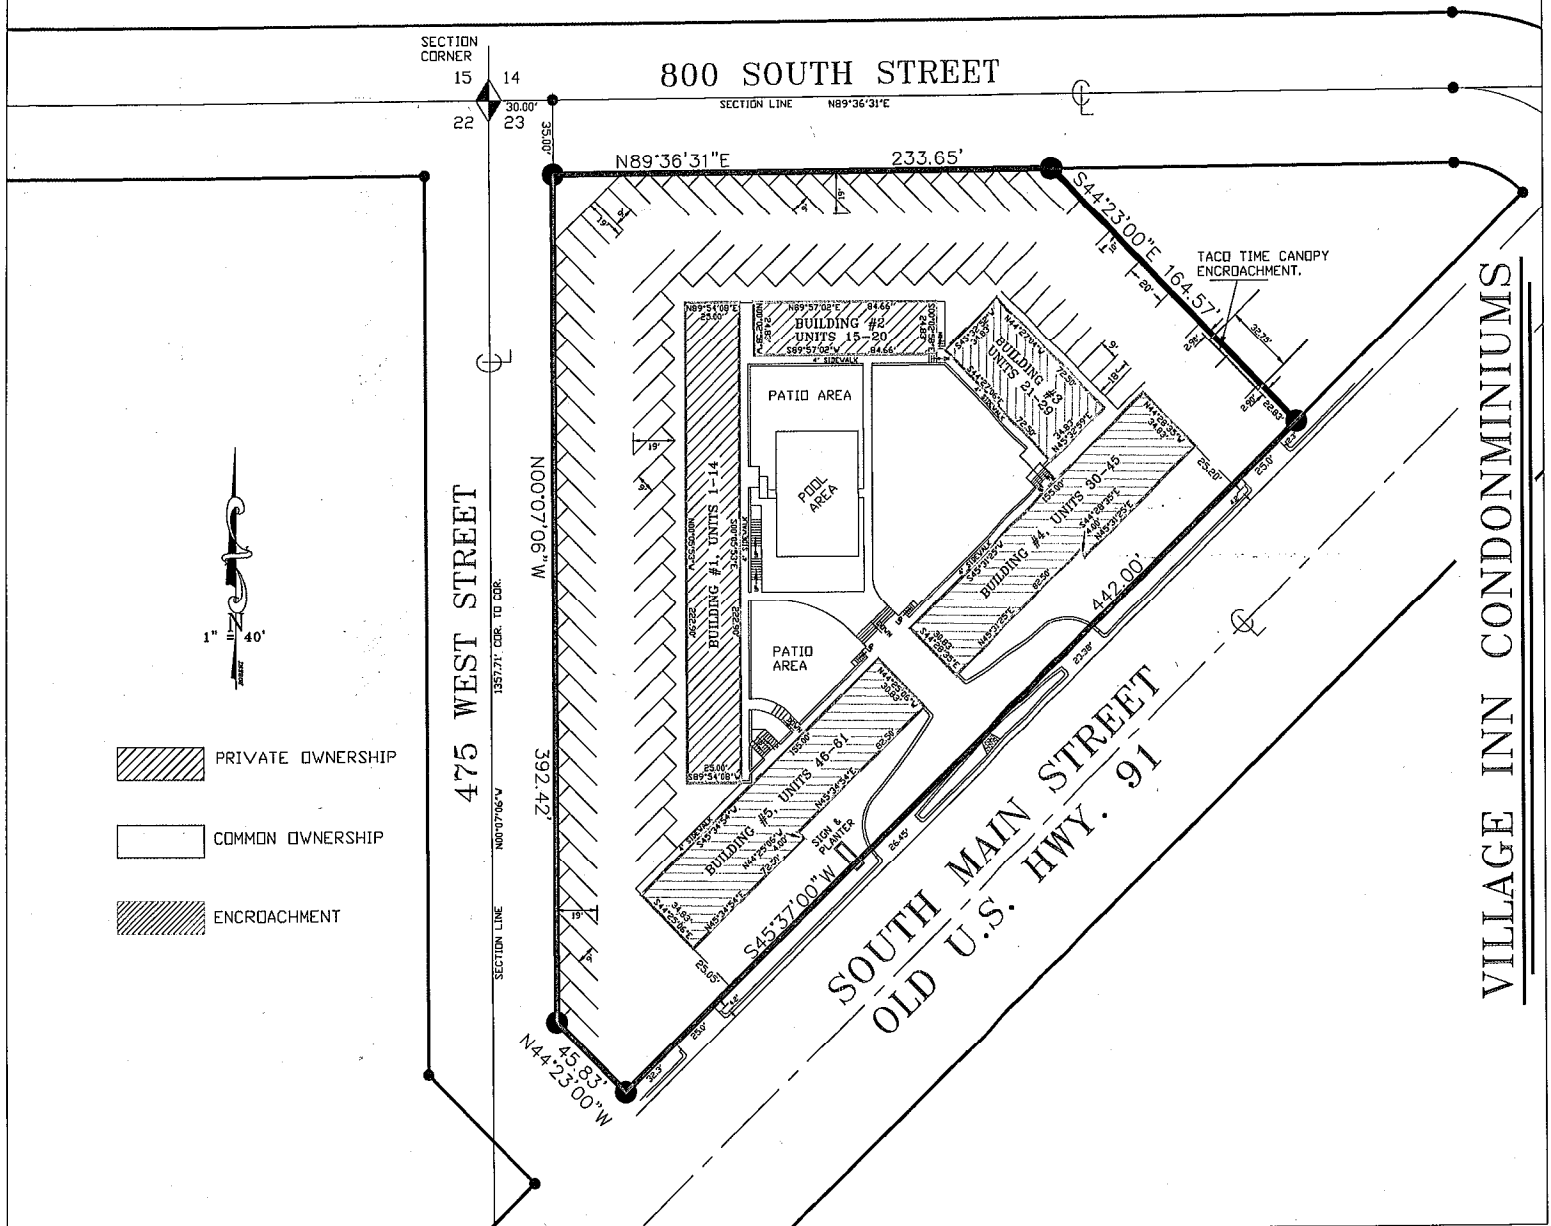


This map is provided solely for the purpose of assisting in locating the property and Cottonwood Title Insurance Agency, Inc. assumes no liability for variation, if any, with any actual survey.

# CEDAR CITY TOWN PLAT


Section 23, Township 36 South, Range 11 West, SLM.

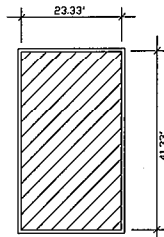


3 BEDROOM UNIT

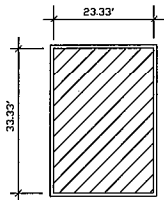

2 BEDROOM UNIT

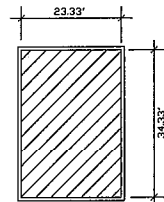


UPPER FLOOR BLDGS. 4 & 5  
2 BEDROOM UNITS

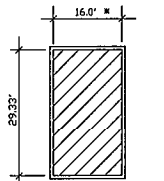

1 BEDROOM UNIT  
\* THIS DIMENSION IS 15.75' ON UNITS 33, 41, 56, & 58

LEGEND

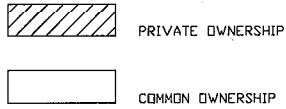





SCALE 1" = 20'

VILLAGE INN CONDOMINIUMS

This map is provided solely for the purpose of assisting in locating the property and Cottonwood Title Insurance Agency, Inc. assumes no liability for variation, if any, with any actual survey.

# CEDAR CITY TOWN PLAT

## Section 23, Township 36 South, Range 11 West, SLM.



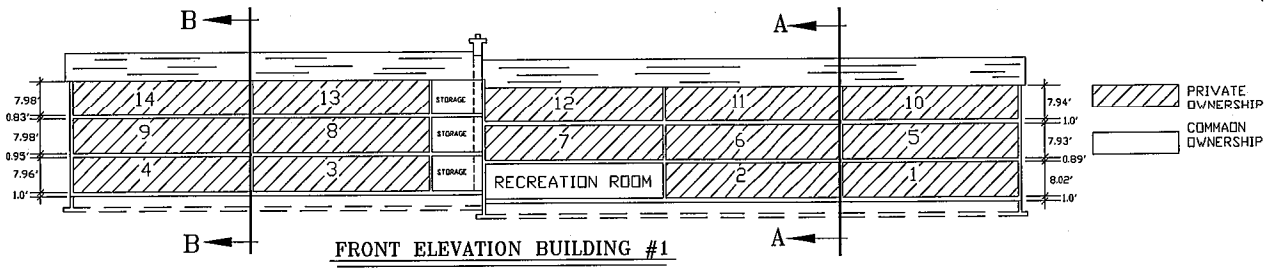
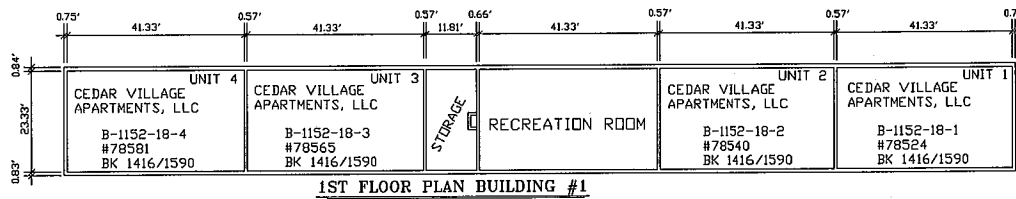
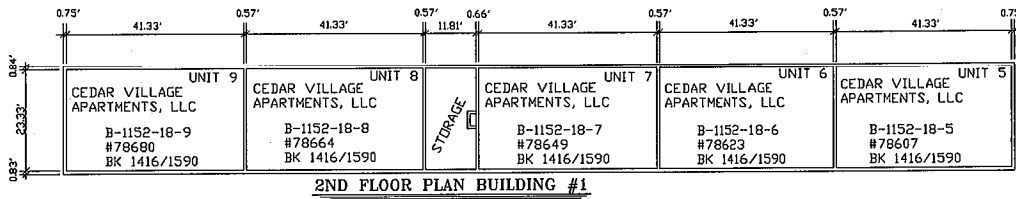
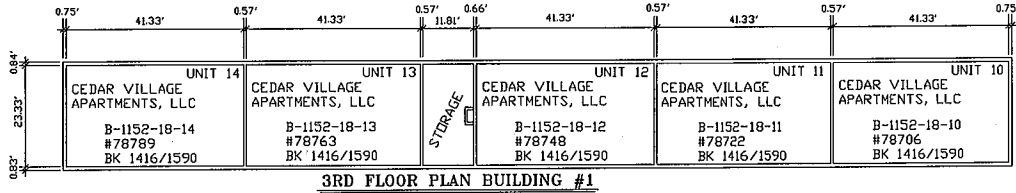


VILLAGE INN CONDOMINIUMS


This map is provided solely for the purpose of assisting in locating the property and Cottonwood Title Insurance Agency, Inc. assumes no liability for variation, if any, with any actual survey.

# CEDAR CITY TOWN PLAT


Section 23, Township 36 South, Range 11 West, SLM.

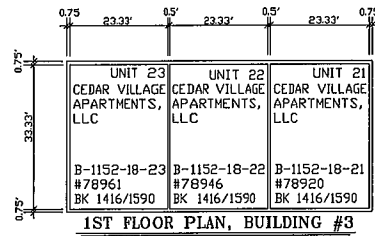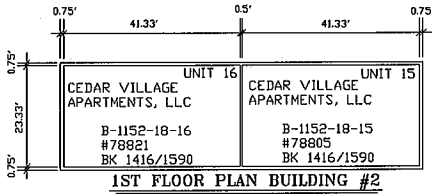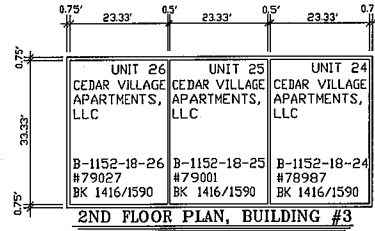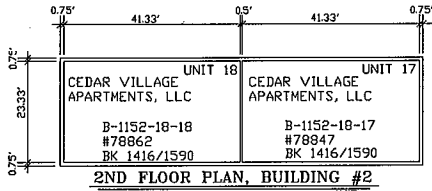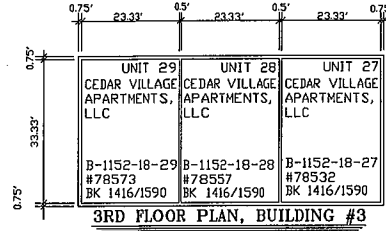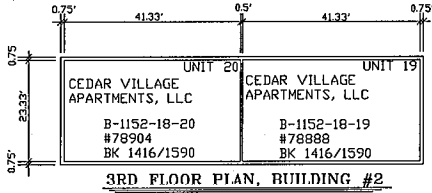


BUILDING #2

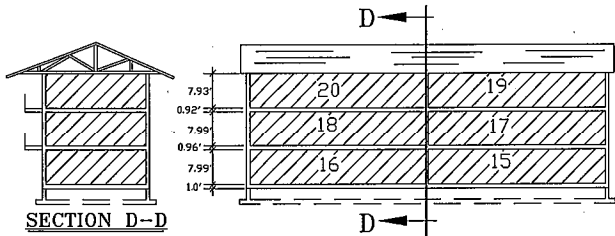


FRONT ELEVATION  
BUILDING #2

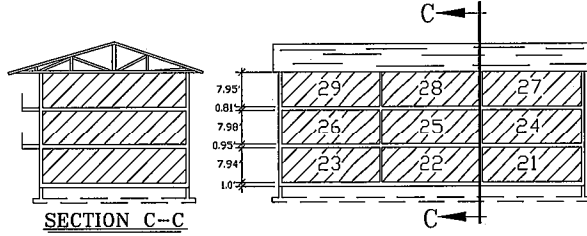

FRONT ELEVATION BUILDING #3

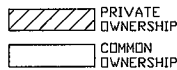





VILLAGE INN CONDOMINIUMS

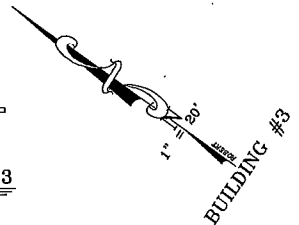


This map is provided solely for the purpose of assisting in locating the property and Cottonwood Title Insurance Agency, Inc. assumes no liability for variation, if any, with any actual survey.

# CEDAR CITY TOWN PLAT


Section 23, Township 36 South, Range 11 West, SLM.

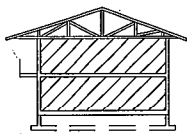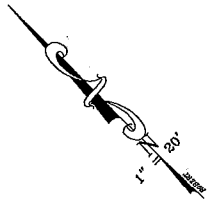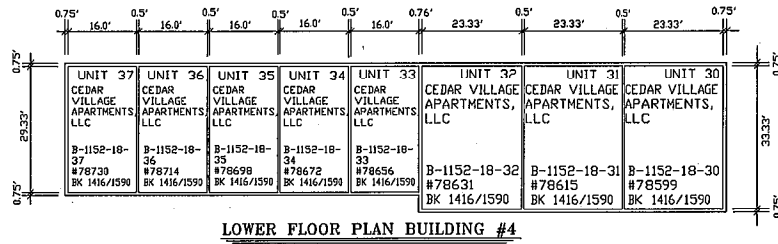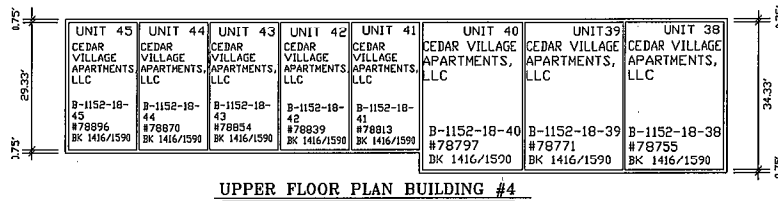


**SECTION  
F-F  
G-G**

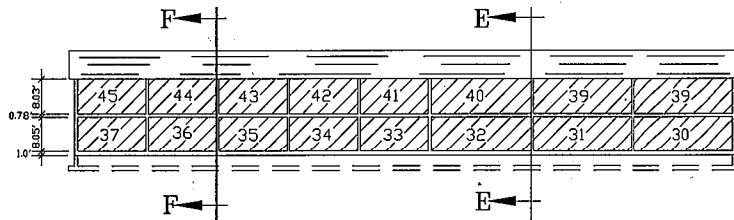

**FRONT ELEVATION BUILDING #4**

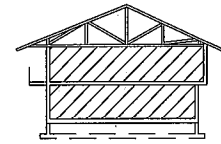

**SECTION E-E**

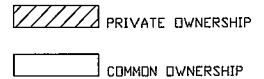


**VILLAGE INN CONDOMINIUMS**


This map is provided solely for the purpose of assisting in locating the property and Cottonwood Title Insurance Agency, Inc. assumes no liability for variation, if any, with any actual survey.

# CEDAR CITY TOWN PLAT





Section 23, Township 36 South, Range 11 West, SLM.

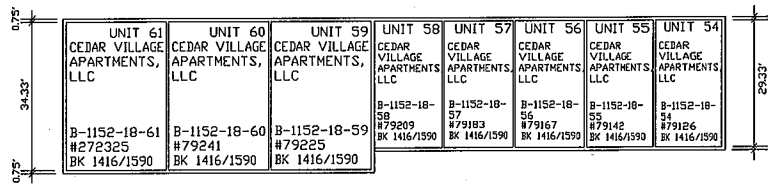

**UPPER FLOOR PLAN BUILDING #5**

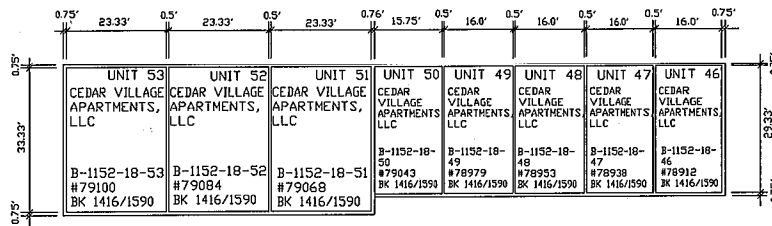

**LOWER FLOOR PLAN BUILDING #5**

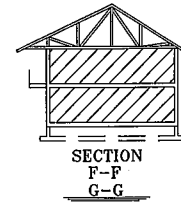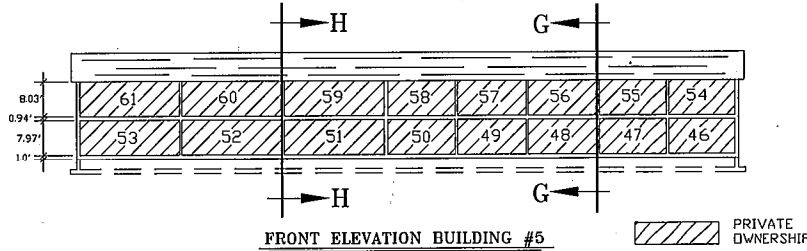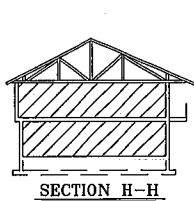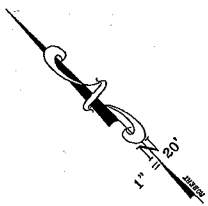

PRIVATE OWNERSHIP  
 COMMON OWNERSHIP

VILLAGE INN CONDOMINIUMS

This map is provided solely for the purpose of assisting in locating the property and Cottonwood Title Insurance Agency, Inc. assumes no liability for variation, if any, with any actual survey.