

320309

Wy Cal  
90 FEB 14 AM 9:44

ALAN SPRIGGS  
SUMMIT COUNTY RECORDER

REC'D BY BH 11.00

WYOMING-CALIFORNIA PIPELINE COMPANY

EXCLUSIVE RIGHT OF WAY AND EASEMENT AGREEMENT

STATE OF UTAH ) LL 153U-2-26  
 ) ss  
COUNTY OF SUMMIT ) CO 89913

KNOW ALL MEN BY THESE PRESENTS; THAT the undersigned, hereinafter called Grantor (whether one or more) for and in consideration of the sum of Ten Dollars (\$10.00) and other valuable consideration, paid by Wyoming-California Pipeline Company, a Colorado General Partnership, P. O. Box 1087, Colorado Springs, Colorado 80944, hereinafter referred to as Grantee, receipt and sufficiency of which is hereby acknowledged, does hereby grant, sell and convey unto said Grantee, its successors and assigns, an exclusive right of way and easement, said right of way and easement herein and hereby granted being one hundred (100) feet in width during construction of the pipeline, and fifty (50) feet in width thereafter, to locate, survey a route, conduct environmental and cultural surveys, construct, entrench, maintain, protect, inspect and operate a pipeline and/or communications cable with appurtenances including but not limited to valves, metering equipment, electrical cable, cathodic equipment, underground conduit, cables, splicing boxes and roads (said pipeline, communications cable, appurtenances, valves, metering equipment, cathodic equipment, underground conduit, cables, splicing boxes and roads being hereinafter sometimes collectively called the "facilities") over, under and through the following described land, situated in Summit County, State of Utah, the centerline of which is shown on Land Plat marked Exhibit "A" attached hereto and made a part hereof, to-wit:

Being situate in the Southeast quarter and the Southwest quarter of the Northeast quarter and in the Northeast quarter and Northwest quarter of the Southeast quarter of Section 17; and the Southwest quarter of the Northwest quarter and the Northwest quarter of the Southwest quarter of Section 16, Township 2 North, Range 5 East, Salt Lake Base and Meridian, described as follows:

Beginning 28.3 feet North from the Northwest Corner of the Northwest quarter of the Southeast quarter of said Section 17, and running thence North 86°19' East 1323.96 feet; thence North 86°40' East 1753.5 feet; thence South 28°5' East 258.5 feet; thence South 29°31' East 22.9 feet; thence South 60°29' West 132 feet; thence South 29°31' East 90.39 feet; thence North 88°37' West 514.82 feet to the section line; thence North 87°31' West 1308.05 feet to the forty line; thence West 1320 feet to the quarter line; thence North

on the quarter line 193.3 feet to the Point of Beginning, containing 20.2 acres, more or less.

This right of way and easement shall carry with it the right of ingress and egress to and from, and access on and along said right of way, with the right to use existing roads, for the purposes of constructing, inspecting, repairing, protecting and maintaining the pipeline and the removal or replacement of same at will, either in whole or in part, and the replacement of said pipeline with either like or different size pipe. During temporary periods Grantee may use such portions of the property along and adjacent to said right of way as may be reasonably necessary in connection with construction, maintenance, repair, removal or replacement of said pipeline.

Grantee may at any time permanently abandon said right of way and at its discretion may remove or abandon in place improvements constructed thereon and upon such abandonment action, Grantee may at its discretion execute and record a reconveyance and release hereof, whereupon this right of way and easement and all rights and privileges herein mutually granted shall be fully cancelled and terminated.

Grantee agrees that during the period of construction of the pipeline hereunder, or any subsequent altering, removing or replacing of said pipeline, it will leave or arrange for reasonable crossings over said right of way strip for the cattle and livestock of Grantor and his tenants and lessees.

Whenever it becomes necessary for Grantee, its agents or contractors to cut a fence on the above described lands, Grantee agrees, at its option, either to keep the gaps closed or guarded in such a manner so as to prevent the entrance and exit of cattle or other livestock through such gap, or to construct at such place or places substantial gates with dual locks and to furnish Grantor with one set of keys thereto. Before any such fence is cut by Grantee, same shall be braced in order to prevent slackening of the wires along the fence in each direction from Grantee's temporary gap.

In the event that the above described lands are being used for the growing of any crop which requires irrigation at the time the pipeline is under construction, Grantee agrees to install and operate flumes across the right of way at all times during such construction operations. Grantee further agrees not to dam, block or obstruct in any manner any irrigation canals, drainage ditches or creeks located on said lands, and also agrees to replace or repair any levees or banks disturbed or damaged by Grantee's operations on said lands.

Grantee agrees to bury its pipeline to a depth not less than forty (40) inches measured from the top of the pipeline to the average level of the original ground on the two sides of the ditch in which said line is laid, and where said pipeline crosses an irrigation canal or drainage ditch, the top of the pipe shall be buried at least forty (40) inches below the lowest point of the channel where said pipeline crosses any such drainage ditch or canal.

Grantee agrees to pay damages to crops, fences, timber and livestock of Grantor, his tenants and lessees, which may arise from the operation and maintenance of said pipeline.

Grantee shall remove all stakes or posts which it, its contractors or agents, may have put into the ground, and level all ruts and depressions caused by its construction operations.

The rights, titles and privileges herein granted shall be assignable in whole or in part, and shall be binding upon and inure to the benefit of the parties hereto, their respective heirs, executors, administrators, successors, assigns and legal representatives.

TO HAVE AND TO HOLD the above described right of way and rights unto the said Grantee, so long as said right of way is used for the purposes herein granted, and Grantor (jointly and severally, if more than one) hereby agrees to warrant and forever defend all and singular said premises unto Grantee, its successors and assigns, against every person whomsoever lawfully claiming or to claim the same or any part thereof.

In addition to all of the other rights and privileges which are reserved to Grantor as a matter of law, there is expressly reserved to Grantor all oil, gas and other minerals in, on and under the above described lands.

Grantor reserves the right to use and enjoy said property except for the purposes herein granted, but such use shall not hinder, conflict or interfere with Grantee's surface or subsurface rights hereunder or disturb its pipeline and no road, reservoir, excavation, change of surface grade, obstruction or structure shall be constructed, created or maintained on, over, along or within said right of way without Grantee's prior written consent.

It is mutually understood and agreed that this right of way grant as written covers and includes all of the agreements and stipulations between the parties and that no representations or statements, verbal or written, have been made modifying, adding to or changing the terms hereof.

Executed this 2<sup>nd</sup> day of Feb, 19 90.

WITNESS:

Geo. Good

C. Bryant Copley  
C. Bryant Copley

ACKNOWLEDGEMENT

STATE OF Utah )  
 ) ss;  
COUNTY OF Summit )

The foregoing instrument was acknowledged before me this \_\_\_\_\_  
day of 2<sup>nd</sup> Feb, 19 90, by C. Bryant Copley  
\_\_\_\_\_ a \_\_\_\_\_.

Seal


\_\_\_\_\_  
(Title)

\_\_\_\_\_  
(Address)

My Commission Expires:  
\_\_\_\_\_

STATE OF Utah )  
 ) ss;  
COUNTY OF Summit )

The foregoing instrument was acknowledged before me this 2<sup>nd</sup>  
day of Feb, 19 90, by C. Bryant Copley  
\_\_\_\_\_ a \_\_\_\_\_.

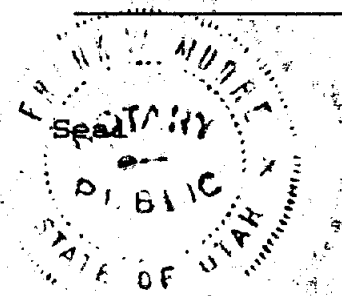

Frank W. Moore  
(Title)  
Frank W. Moore

(Address)  
Coolidge, Nat Egypt-2-93

My Commission Expires:  
July 2 1993

STATE OF \_\_\_\_\_ )  
 ) ss;  
COUNTY OF \_\_\_\_\_ )


The foregoing instrument was acknowledged before me this \_\_\_\_\_  
day of \_\_\_\_\_, 19 \_\_\_\_\_, by \_\_\_\_\_  
\_\_\_\_\_ a \_\_\_\_\_.

Seal

\_\_\_\_\_  
(Title)

\_\_\_\_\_  
(Address)

My Commission Expires:  
\_\_\_\_\_

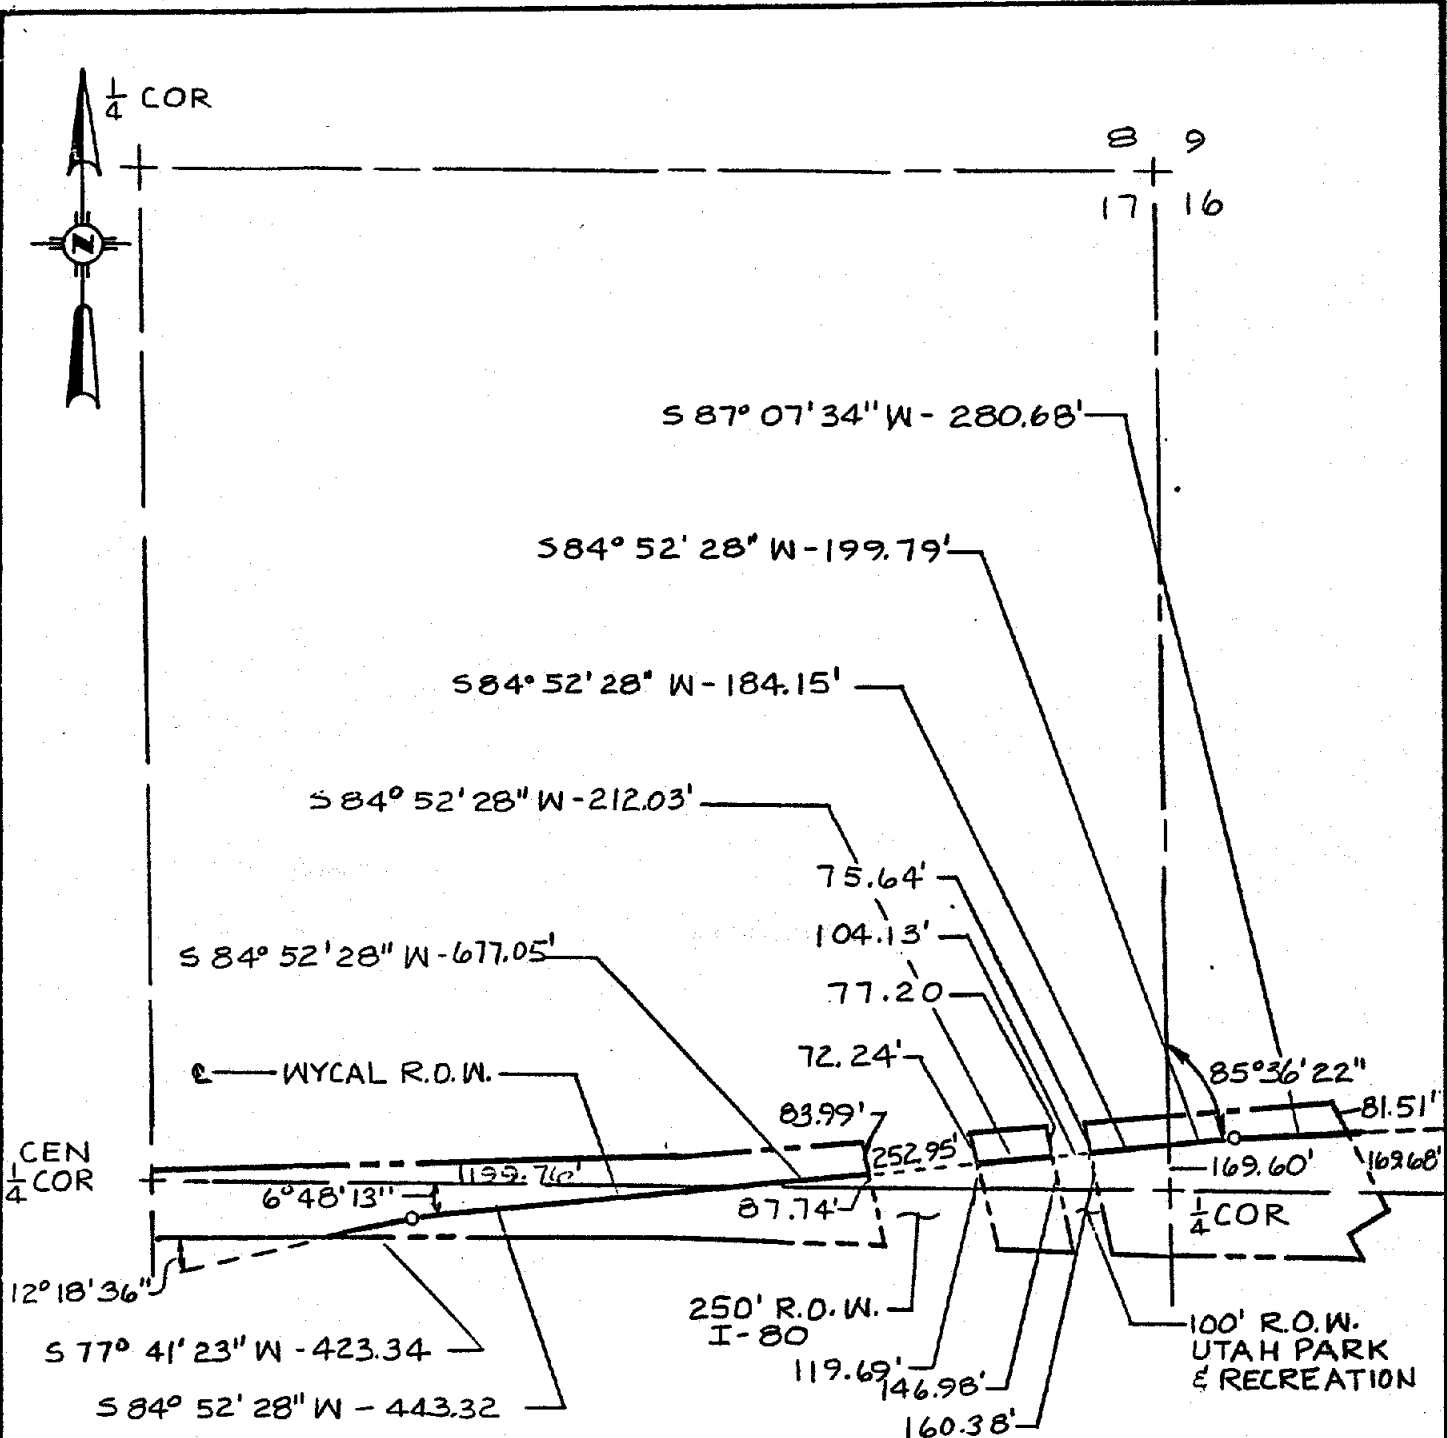

C. BRYANT AND CLARA C. COPLEY  
 2420.36 FEET  
 146.69 RODS BOOK 554 PAGE 280  
 2.778 ACRES EXHIBIT "A"

REF. DWG. 153A-20

NO.	C.O. NO.	DESCRIPTION	DATE	BY	CHK.	APPR.

**WyCal**  
 WYOMING - CALIFORNIA PIPELINE  
 COLORADO SPRINGS, COLORADO

LAND PLAT  
 WYCAL MAINLINE 153A-30"  
 X-ING COPLEY PROPERTY

PART E. 1/2 SEC 17 & PART W. 1/2 SEC 16 T2N R5E SUMMIT CO. UT

SCALE: 1"=500'	DRAWN: KAG	APP: [Signature]	153U-2-26 1/8
DATE: 10-19-89	CHECK: DK	C.O. NO. 316	

BRUNING 75618 FORM - 0975