

DIST BF 1-97

Return to: Utah Power

RC: _____ WO: 1779707

DISTRIBUTION RIGHT OF WAY EASEMENT

For value received, Ray Zoller (Grantor) hereby grants to PacifiCorp, an Oregon corporation, its successors and assigns (Grantee), an easement for a right of way 10 feet in width for the construction, reconstruction, operation, maintenance, repair, replacement, enlargement, and removal of electric power distribution lines and communication lines and all necessary or desirable accessories and appurtenances thereto, including without limitation: supporting towers, poles, props, guys and anchors, including guys and anchors outside of the right of way; wires, fibers, cables and other conductors and conduits therefor; and pads, transformers, switches, vaults and cabinets, along the general course now located by Grantee on, over or under the surface of the real property of Grantor in Summit County, State of Utah, more particularly described as follows or as more particularly described and/or shown on Exhibit "A" attached hereto and by this reference made a part hereof:

A right of way 10 feet in width, being 5 feet on each side of the following described survey line:

Beginning on the southwesterly boundary line of the Grantor's land at a point 801 feet north and 786 feet west, more or less, from the southeast corner of Section 30, T.1 S., R.5 E., S.L.M., thence N.64°12'E. 61.0 feet, more or less, thence N.71°06'E. 950.0 feet, thence S.88°39'E. 149.0 feet and S.66°39'E. 69.0 feet, more or less, to a southerly boundary line of said land and being in the SE1/4 of the SE1/4 of said Section 30 and the SW1/4 of the SW1/4 of Section 29, Township and Range aforesaid.

Assessor's Map No. None Tax Parcel No. 55-80-1

Together with the right of access to the right of way from adjacent lands of Grantor for all activities in connection with the purposes for which this easement has been granted; and together with the present and (without payment therefor) the future right to keep the right of way and adjacent lands clear of all brush, trees, timber, structures and other hazards which might endanger Grantee's facilities or impede Grantee's activities.

At no time shall Grantor erect or permit the erection of any buildings or structures of any kind or nature, or place or use or permit any equipment or material of any kind that exceeds 12 feet in height, or light any fires, or place or store any flammable materials (other than agricultural crops), on or within the boundaries of the right

00616895 Bk01445 Pg01746-01748

ALAN SPRIGGS, SUMMIT CO RECORDER
2002 APR 23 11:31 AM FEE \$14.00 BY DMG
REQUEST: PACIFICORP

of way. Subject to the foregoing limitations, the surface of the right of way may be used for roads, agricultural crops and other purposes not inconsistent with the purposes for which this easement has been granted.

The rights and obligations of the parties hereto shall be binding upon and shall benefit their respective heirs, successors and assigns; and this easement shall terminate if and when Grantee shall have abandoned all use of the right of way and no longer has any future need therefor.

Signed this 18th day of May, 2001.


METWEST MORTGAGE SERVICES, INC.
AS ATTORNEY IN FACT FOR
THE BANK OF NEW YORK, AS TRUSTEE

Reuel Swanson

INDIVIDUAL ACKNOWLEDGEMENT


STATE OF WASHINGTON)
County of SPOKANE)^{ss.}

This instrument was acknowledged before me on May 18, 2001, by

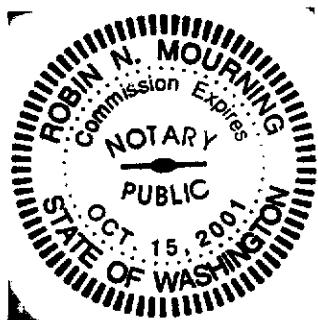

Robin N. Mourning
Notary Public
My Commission Expires 10-15-2001

00616895 Bk01445 Pg01747

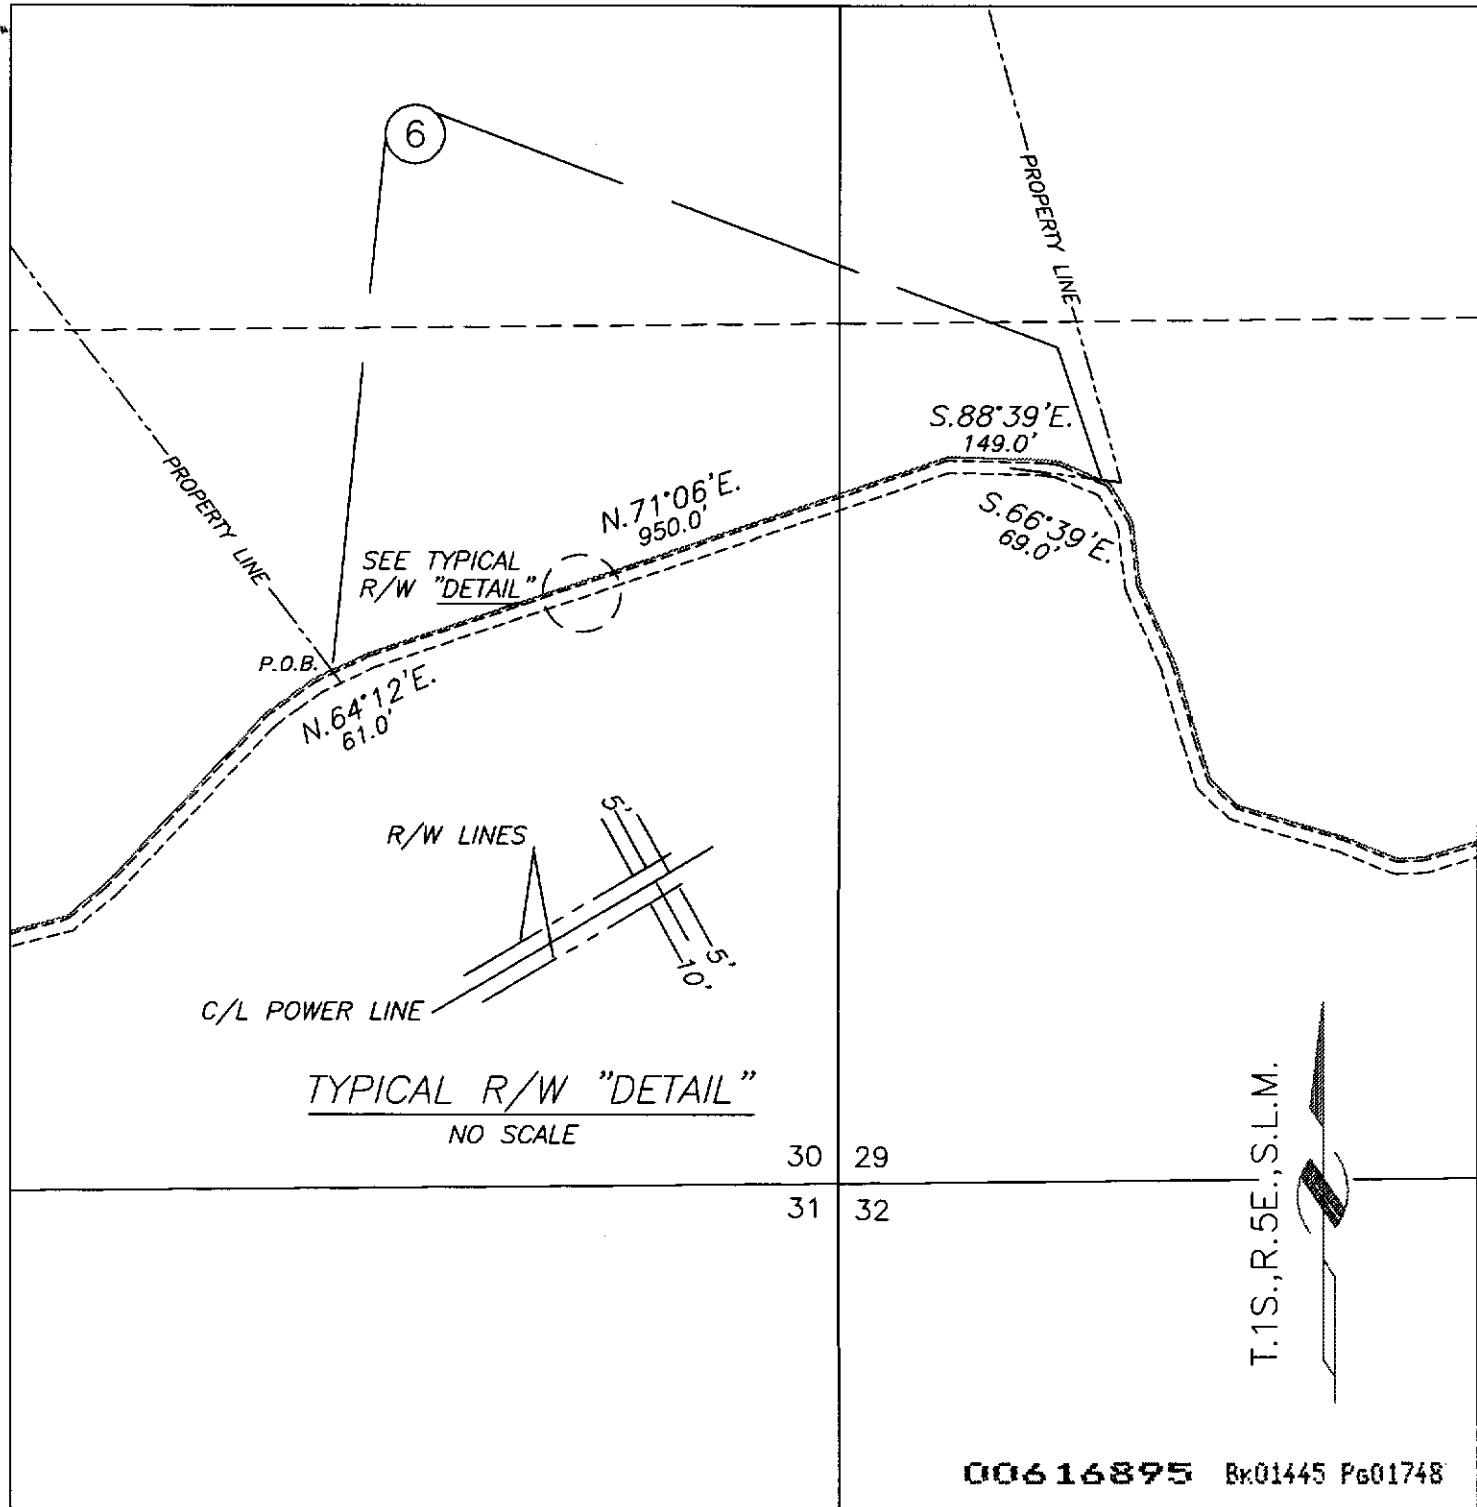

NOVEMBER 27, 2000	EXHIBIT "A"		
SPONSOR: LAYNE SARGENT			
SURVEYED BY: U.P.&L	DISTRIBUTION LINE TO SERVE TOMMY KIRCHOFF EASEMENT NO.6		
DRAWN BY: PIZZA			
CHECKED BY:	BROWNS CANYON, PEOA, SUMMIT COUNTY, UTAH		
PLOT SCALE: 1 = 1			
CAD No:R:\ROW\00731Y00.DWG	 PACIFICORP PROPERTY MANAGEMENT		
APPROVAL RONALD G. OLSEN <i>RGO</i> SUPERVISOR RIGHT OF WAY DESIGN			
SCALE: 1" = 300'	SHEET 1 OF 1	WO 1779707	REV.