

DIST BF 1-97

Return to: _____

RC: _____ WO: 1779707

DISTRIBUTION RIGHT OF WAY EASEMENT

For value received, Jack & Lois Maske (Grantor) hereby grants to PacifiCorp, an Oregon corporation, its successors and assigns (Grantee), an easement for a right of way 10 feet in width for the construction, reconstruction, operation, maintenance, repair, replacement, enlargement, and removal of electric power distribution lines and communication lines and all necessary or desirable accessories and appurtenances thereto, including without limitation: supporting towers, poles, props, guys and anchors, including guys and anchors outside of the right of way; wires, fibers, cables and other conductors and conduits therefor; and pads, transformers, switches, vaults and cabinets, along the general course now located by Grantee on, over or under the surface of the real property of Grantor in Summit County, State of Utah, more particularly described as follows or as more particularly described and/or shown on Exhibit "A" attached hereto and by this reference made a part hereof:

A right of way 10 feet in width, being 5 feet on each side of the following described survey line:

Beginning at the southerly boundary fence of the Grantor's land at a point 1622 feet north and 895 feet west, more or less, from the south one quarter corner of Section 29, T.1 S., R.5 E., S.L.M., thence N.26°35'E. 133.0 feet, more or less, thence N.35°20'E. 125.0 feet, more or less, to the easterly boundary land of said land and being in the NE1/4 of the SW1/4 of said Section 29.

Assessor's Map No. _____ Tax Parcel No. _____

Together with the right of access to the right of way from adjacent lands of Grantor for all activities in connection with the purposes for which this easement has been granted; and together with the present and (without payment therefor) the future right to keep the right of way and adjacent lands clear of all brush, trees, timber, structures and other hazards which might endanger Grantee's facilities or impede Grantee's activities.

At no time shall Grantor erect or permit the erection of any buildings or structures of any kind or nature, or place or use or permit any equipment or material of any kind that exceeds 12 feet in height, or light any fires, or place or store any flammable materials (other than agricultural crops), on or within the boundaries of the right

00616899 Bk01445 Pg01758-01760

ALAN SPRIGGS, SUMMIT CO RECORDER
2002 APR 23 11:34 AM FEE \$14.00 BY DMG
REQUEST: PACIFICORP

of way. Subject to the foregoing limitations, the surface of the right of way may be used for roads, agricultural crops and other purposes not inconsistent with the purposes for which this easement has been granted.

The rights and obligations of the parties hereto shall be binding upon and shall benefit their respective heirs, successors and assigns; and this easement shall terminate if and when Grantee shall have abandoned all use of the right of way and no longer has any future need therefor.


Signed this 15 day of May, 2001.

Jack L. Maske
Lois J. Maske


INDIVIDUAL ACKNOWLEDGEMENT

STATE OF Utah)
ss.
County of Summit)

This instrument was acknowledged before me on 15 May, 2001, by
Jack L. & Lois J. Maske.

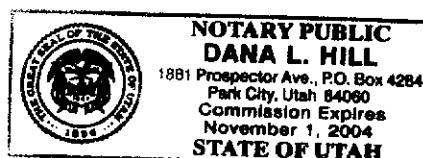

Dana L. Hill
Notary Public
My Commission Expires 11-1-04

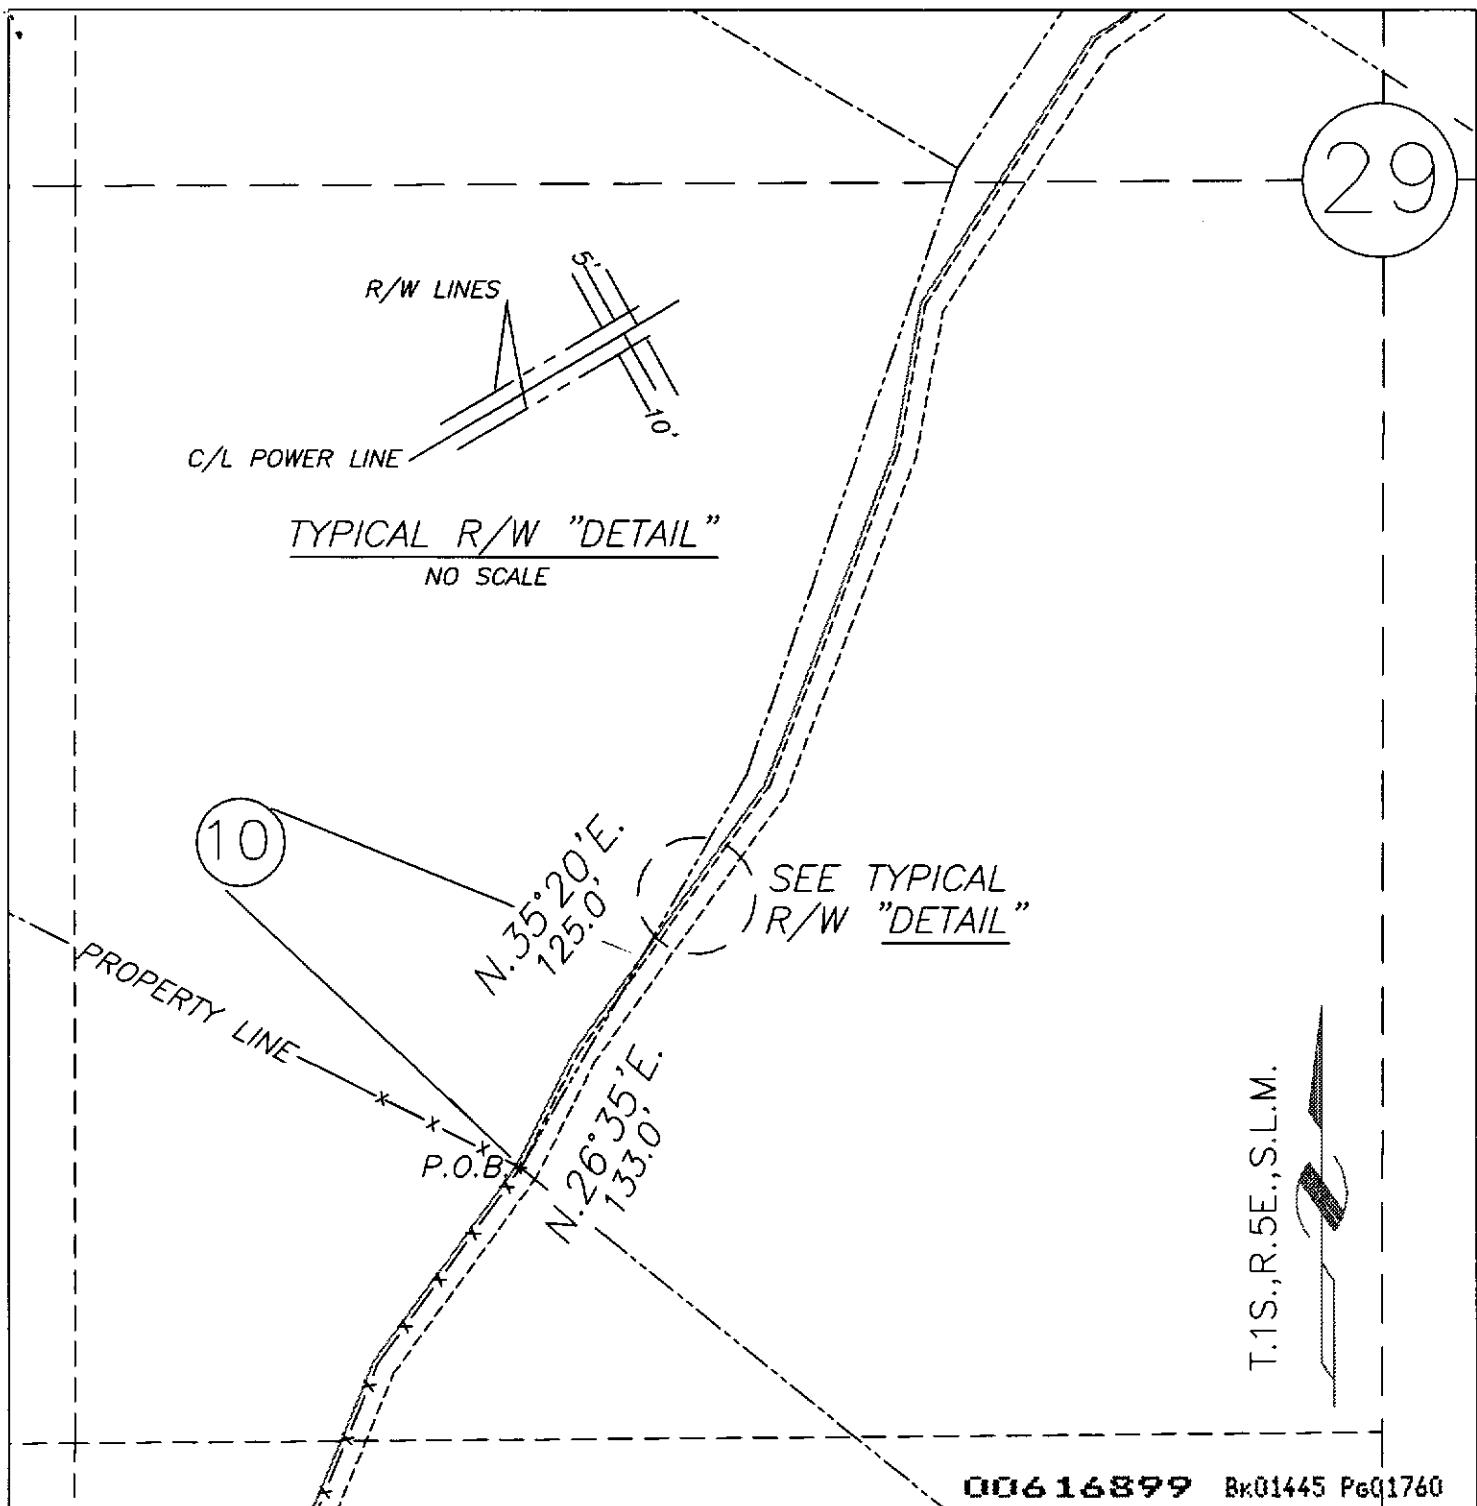

NOVEMBER 27, 2000
SPONSOR: LAYNE SARGENT
SURVEYED BY: U.P.&L
DRAWN BY: PIZZA
CHECKED BY:
PLOT SCALE: 1 = 1
CAD No: R:\ROW\00731Y00.DWG
APPROVAL RONALD G. OLSEN <i>RGO</i> SUPERVISOR RIGHT OF WAY DESIGN

EXHIBIT "A"	
DISTRIBUTION LINE TO SERVE TOMMY KIRCHOFF EASEMENT NO.10	
BROWNS CANYON, PEOA, SUMMIT COUNTY, UTAH	
 PACIFICORP	PROPERTY MANAGEMENT
SCALE: 1" = 300'	SHEET 1 OF 1
WO 1779707	REV.