

When recorded return to:
Snyderville Basin Water Reclamation District
2800 Homestead Road, Park City, Utah 84098

**GRANT OF EASEMENT
FOR CONSTRUCTION AND MAINTENANCE OF WASTEWATER COLLECTION
AND TRANSPORTATION PIPELINE(S)**

Westgate Resorts LTD, a(n) *Corporation*, Grantor,
does hereby convey and warrant to the Snyderville Basin Water Reclamation District, a special
District of the state of Utah, (the District) Grantee, of Summit County, Utah, for good and
valuable consideration, the receipt and adequacy of which is hereby acknowledged, a permanent
easement and right-of-way for the purpose of constructing, operating and maintaining one or
more underground pipelines in the easement granted herein for the collection and transportation
of wastewater as permitted by the District in the exclusive discretion of the District, over, across,
through and under the premises of the Grantor situated in Summit County, Utah which are more
specifically described as follows:

BEGINNING AT A POINT ON THE WEST RIGHT-OF-WAY LINE OF GRAND SUMMIT
DRIVE SAID POINT BEING LOCATED WEST 1519.907 FEET AND NORTH 714.291 FEET
FROM THE SOUTHWEST CORNER OF SECTION 31, TOWNSHIP 1 SOUTH, RANGE 4
EAST, SALT LAKE BASE AND MERIDIAN, RUNNING THENCE N79°38'38"W 21.943
FEET; THENCE N10°21'22"E 20.000 FEET; THENCE S79°38'38"E 15.050 FEET TO A
POINT ON A 115.000 FOOT RADIUS NON TANGENT CURVE TO THE LEFT THE
CHORD OF WHICH BEARS S08°39'39"E 21.155 FEET; THENCE SOUTHEASTERLY
ALONG SAID CURVE TO THE LEFT THROUGH A CENTRAL ANGLE OF 10°33'17" A
DISTANCE OF 21.185 FEET TO THE POINT OF BEGINNING. CONTAINS 363.1
SQUARE FEET.

(BASIS OF BEARING BEING N00°00'55"E BETWEEN THE SOUTHWEST CORNER OF
SECTION 31 AND THE WEST QUARTER CORNER OF SECTION 31)


Also granting to the Snyderville Basin Water Reclamation District a perpetual right of
ingress and egress to and from and along said right-of-way and with the right to operate,
maintain, repair, replace, augment and/or remove the pipelines deemed necessary by the District
for the collection and transportation of wastewater; also the right to trim, clear or remove, at any
time from said right-of-way any tree, brush, structure or obstruction of any character whatsoever,
which in the sole judgment of the Grantee may endanger the safety of or interfere with the
operation of Grantee's facilities. The Grantor and its successors in interest hereby forever
relinquish the right to construct any improvement which would interfere with the operation,

00669782 Bk01562 Pg01490-01492
ALAN SPRIGGS, SUMMIT CO RECORDER
2003 AUG 20 10:20 AM FEE \$1.00 BY DMG
REQUEST: SNYDERVILLE BASIN SID

replacement or repair of the pipelines constructed and maintained under the provisions of this easement and covenant and agree that no improvement, trees or structures will be constructed over the surface of the easement granted herein, without the express written consent in advance of the Grantee, which would interfere with the right of the Grantee to operate, maintain, repair or replace the sewer pipeline constructed by or for the Grantee.

The easement granted herein is subject to the condition that the Grantee shall indemnify and hold harmless, the Grantor, its heirs and successors against any and all liability caused by the acts of the Grantee, its contractors or agents, during the construction, operation or maintenance of the sewer pipeline provided for in this easement; the Grantor's right to indemnification or to be held harmless by the Grantee under the terms of this paragraph are expressly conditioned upon prompt and immediate notice to the Grantee of any claim or demand which would cause a claim against the Grantee and upon the Grantee's right to defend any claim against the Grantor which would cause a claim of indemnification against the Grantor. This provision shall not be interpreted or construed to waive the rights of the Grantee to the affirmative defenses to claims provided under the Utah Governmental Immunity Act.

WITNESS the hand of said Grantor this 18 day of August, 2003.

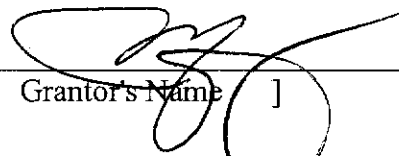
[Grantor's Name]

STATE OF UTAH)
COUNTY OF SUMMIT)

On the 18th day of August, 2003, personally appeared before me Katia A. Malan the signor of the foregoing instrument, who did personally acknowledge to me that the foregoing easement was executed by the Grantor.




NOTARY PUBLIC
RESIDING AT:

My Commission Expires:


June 24, 2006

BEGINNING AT A POINT ON THE WEST RIGHT-OF-WAY LINE OF GRAND SUMMIT DRIVE SAID POINT BEING LOCATED WEST 1519.907 FEET AND NORTH 714.291 FEET FROM THE SOUTHWEST CORNER OF SECTION 31, TOWNSHIP 1 SOUTH, RANGE 4 EAST, SALT LAKE BASE AND MERIDIAN, RUNNING THENCE N79°38'38"W 21.943 FEET; THENCE N10°21'22"E 20.000 FEET; THENCE S79°38'38"E 15.050 FEET TO A POINT ON A 115.000 FOOT RADIUS NON TANGENT CURVE TO THE LEFT THE CHORD OF WHICH BEARS S08°39'39"E 21.155 FEET; THENCE SOUTHEASTERLY ALONG SAID CURVE TO THE LEFT THROUGH A CENTRAL ANGLE OF 10°33'17" A DISTANCE OF 21.185 FEET TO THE POINT OF BEGINNING. CONTAINS 363.1 SQUARE FEET.

(BASIS OF BEARING BEING N00°00'55"E BETWEEN THE SOUTHWEST CORNER OF SECTION 31 AND THE WEST QUARTER CORNER OF SECTION 31)



SCALE: 1"=10'

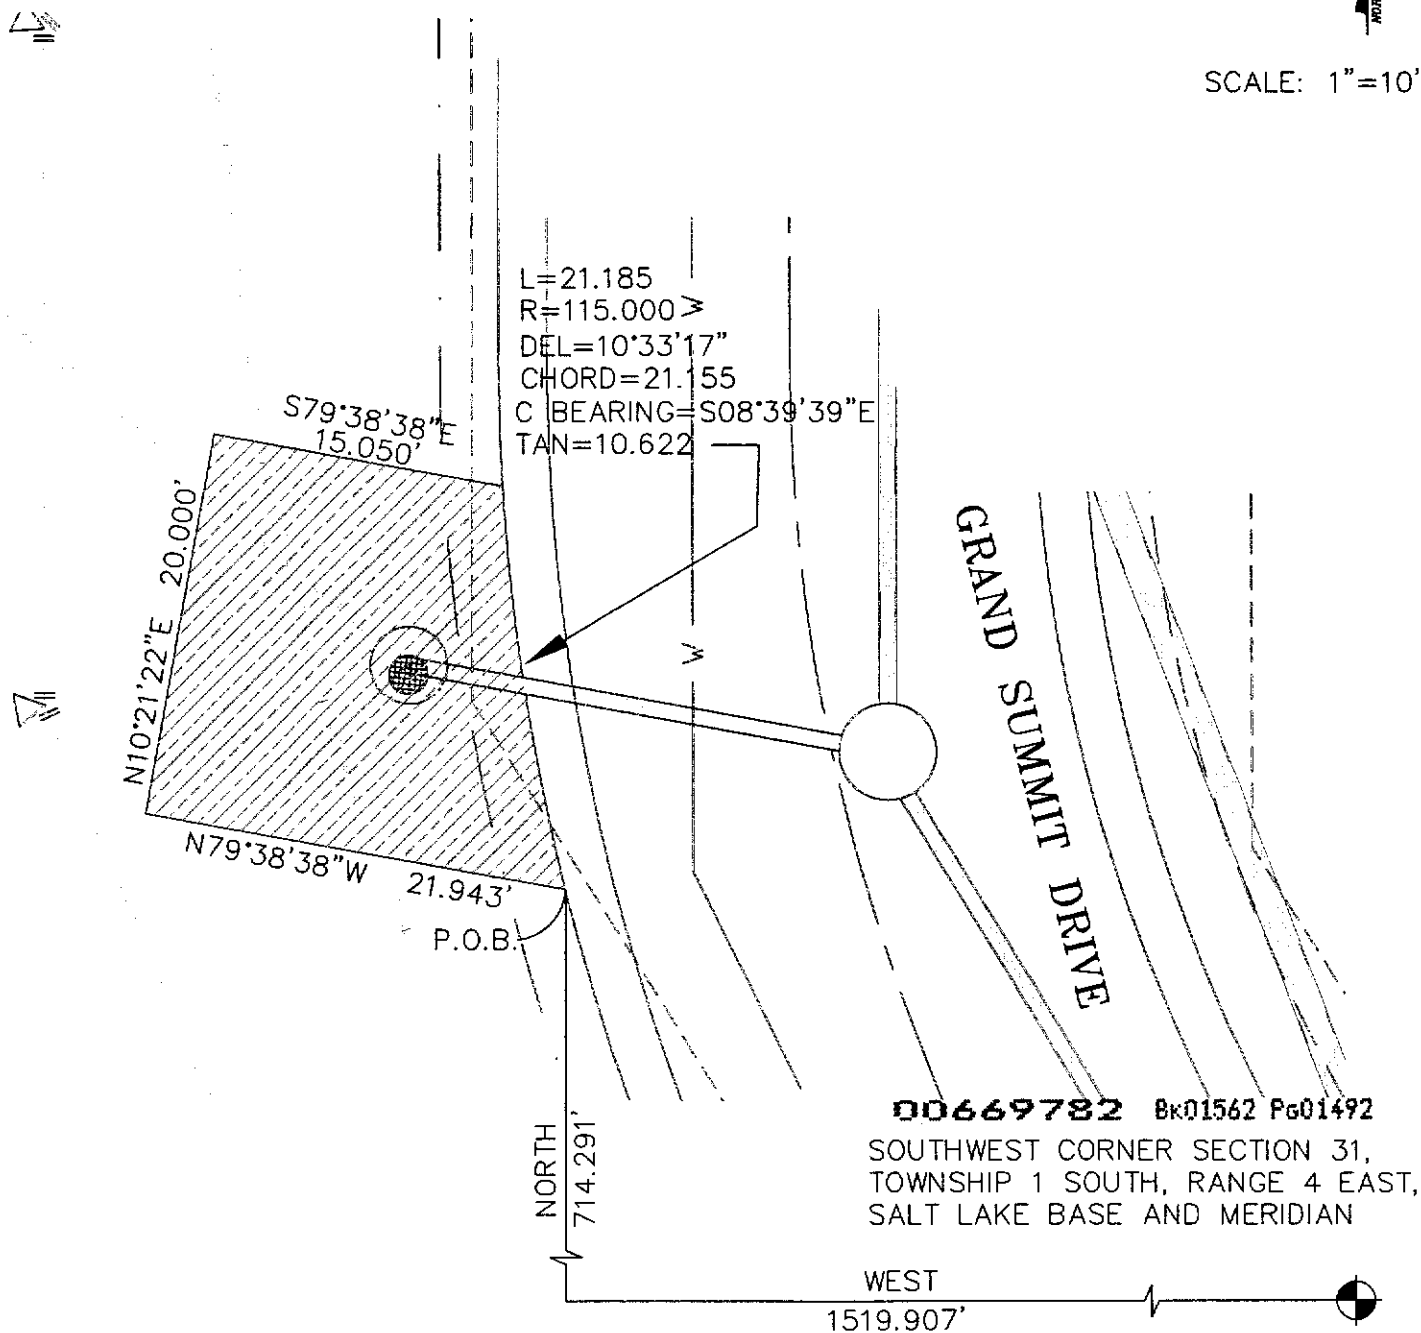

00669782 Bk01562 Pg01492

SOUTHWEST CORNER SECTION 31,
TOWNSHIP 1 SOUTH, RANGE 4 EAST,
SALT LAKE BASE AND MERIDIAN

WEST
1519.907'

V:\52862\active\86200219 Westgate\Draw\Xref\Easement-exhibits.dwg 2/27/03

SEWER EASEMENT
THE CANYONS

GRAND SUMMIT DRIVE
SEWER EASEMENT



Stantec Consulting Inc.
3995 S 700 E Ste. 300
Salt Lake City, UT
84107-2540
Tel. 801.261.0090
Fax. 801.266.1671
www.stantec.com

IT IS A VIOLATION OF LAW FOR ANY
PERSON, UNLESS ACTING UNDER THE
DIRECTION OF LICENSED PROFESSIONAL
ENGINEER, LAND SURVEYOR, OR
GEODET TO ALTER ANY ITEM ON
THIS DOCUMENT IN ANY MANNER.
ANY LICENSEE WHO ALTERS THIS
DOCUMENT IS SUBJECT TO LAW AND
THE VIOLATION IS SUBJECT TO
PUNISHMENT BY THE BOARD OF
REGISTRATION OF THE ALTERNATE

COPYRIGHT © 2002
STANTEC CONSULTING, INC.

E-1