
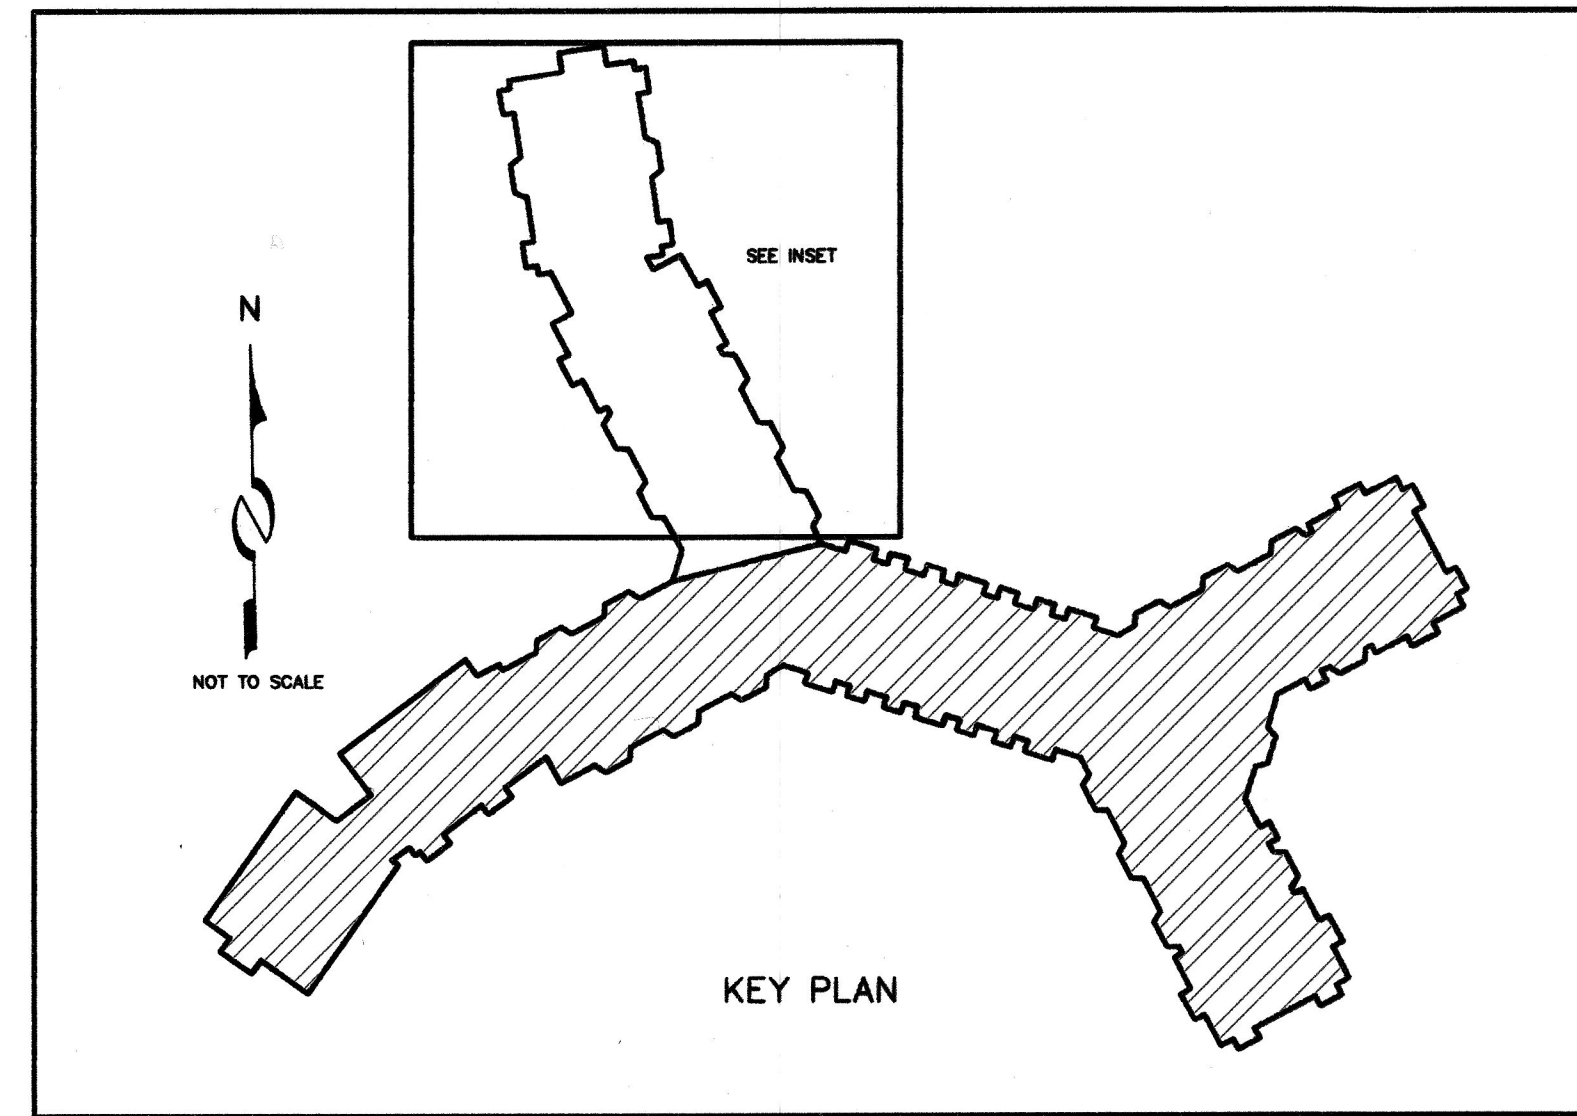


**INSET  
NORTHWESTERLY WING**

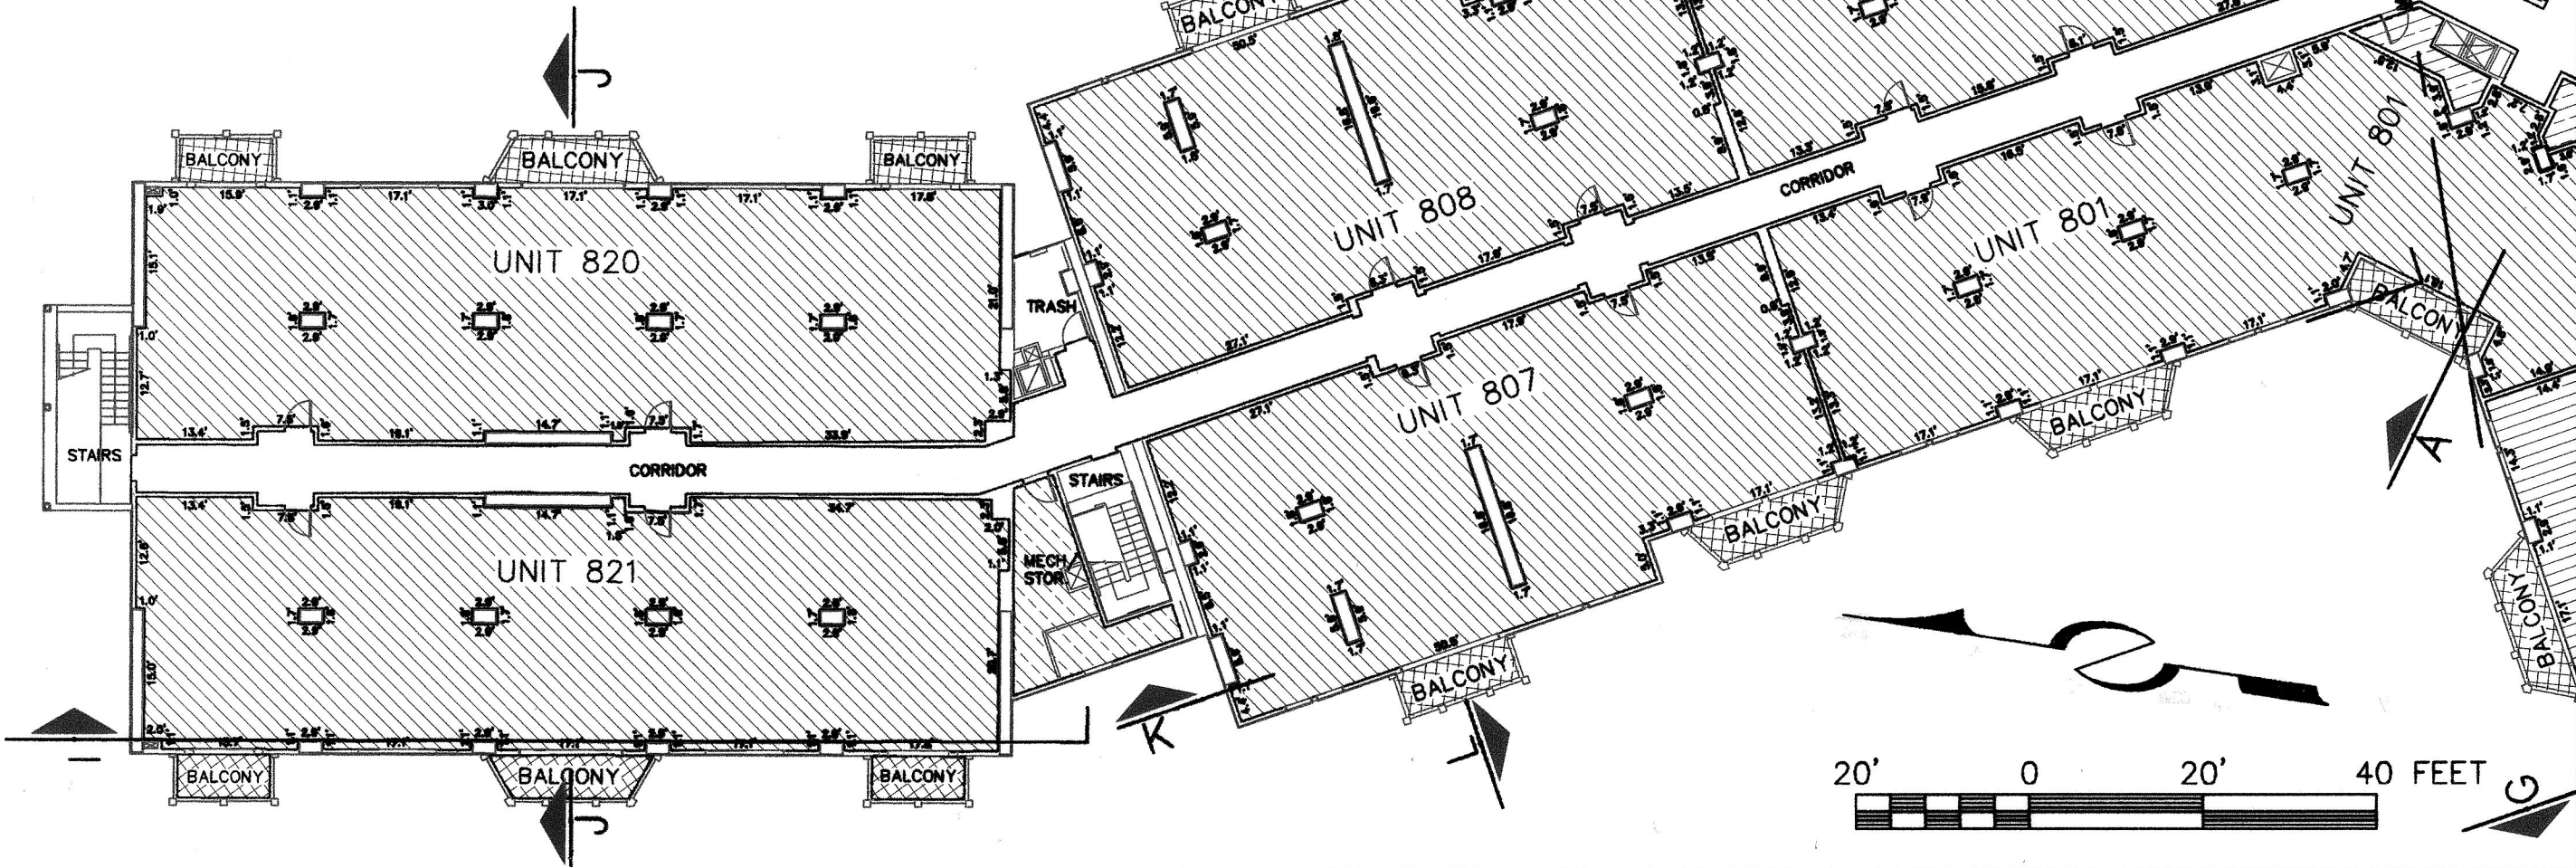


**NOTES**

1. The dimensions of the Units and square footage calculations shown on this Condominium Plat are based on drawings supplied by HKS Architects. The square footages shown on this plat are calculated in accordance with the Act and the Residential Declaration. Such calculation typically differs somewhat from the square footage determined by the architect or others using different methods of determining unit size. It is the intent that the private ownership area of the Units will be as constructed. Upon the completion of each Unit ("Completed Unit"), the boundaries of the Completed Unit shall be automatically adjusted to be the boundaries of such as-built Completed Unit as described in the Declarations.
2. Although columns, bearing walls and other structural elements within a Unit may not contain any crosshatching, such elements shall not be deemed Access Areas. All common structural elements are designated as Non-Hotel Use and Support Areas, as described in the Declarations. Pursuant to the Declarations, each Unit Owner and the Residential Association (in common with Hotel Owner) are granted the following non-exclusive easements, which shall be appurtenant to each Unit: Structural and Mechanical Support provided by all structural members, columns, footings and foundations which are a part of the Hotel and which are necessary for the support of any Unit.
3. Pursuant to the Declarations the Balcony/Patio Areas as depicted on this Condominium Plat are reserved for the use of certain Unit Owners to the exclusion of other Unit Owners. Except as otherwise designated hereon, the use of each respective patio, deck or balcony is appurtenant to the respective Unit to which such Balcony/Patio Areas are adjacent as shown hereon, subject to the rights of the Hotel Owner as described in the Declarations.

**UNIT SQUARE FOOTAGE TABLE**

UNIT NUMBER	SQUARE FOOTAGE
801	2,827 SF
802	2,470 SF
807	2,325 SF
808	2,325 SF
820	2,787 SF
821	2,789 SF
830	3,383 SF
831	2,630 SF
840	2,212 SF
841	2,212 SF
844	2,215 SF
845	2,215 SF
850	1,889 SF
851	1,891 SF
852	2,477 SF
853	2,489 SF
860	2,127 SF
861	1,233 SF
863	2,284 SF
864	2,224 SF
880	2,216 SF
881	1,221 SF
883	2,284 SF
886	2,249 SF

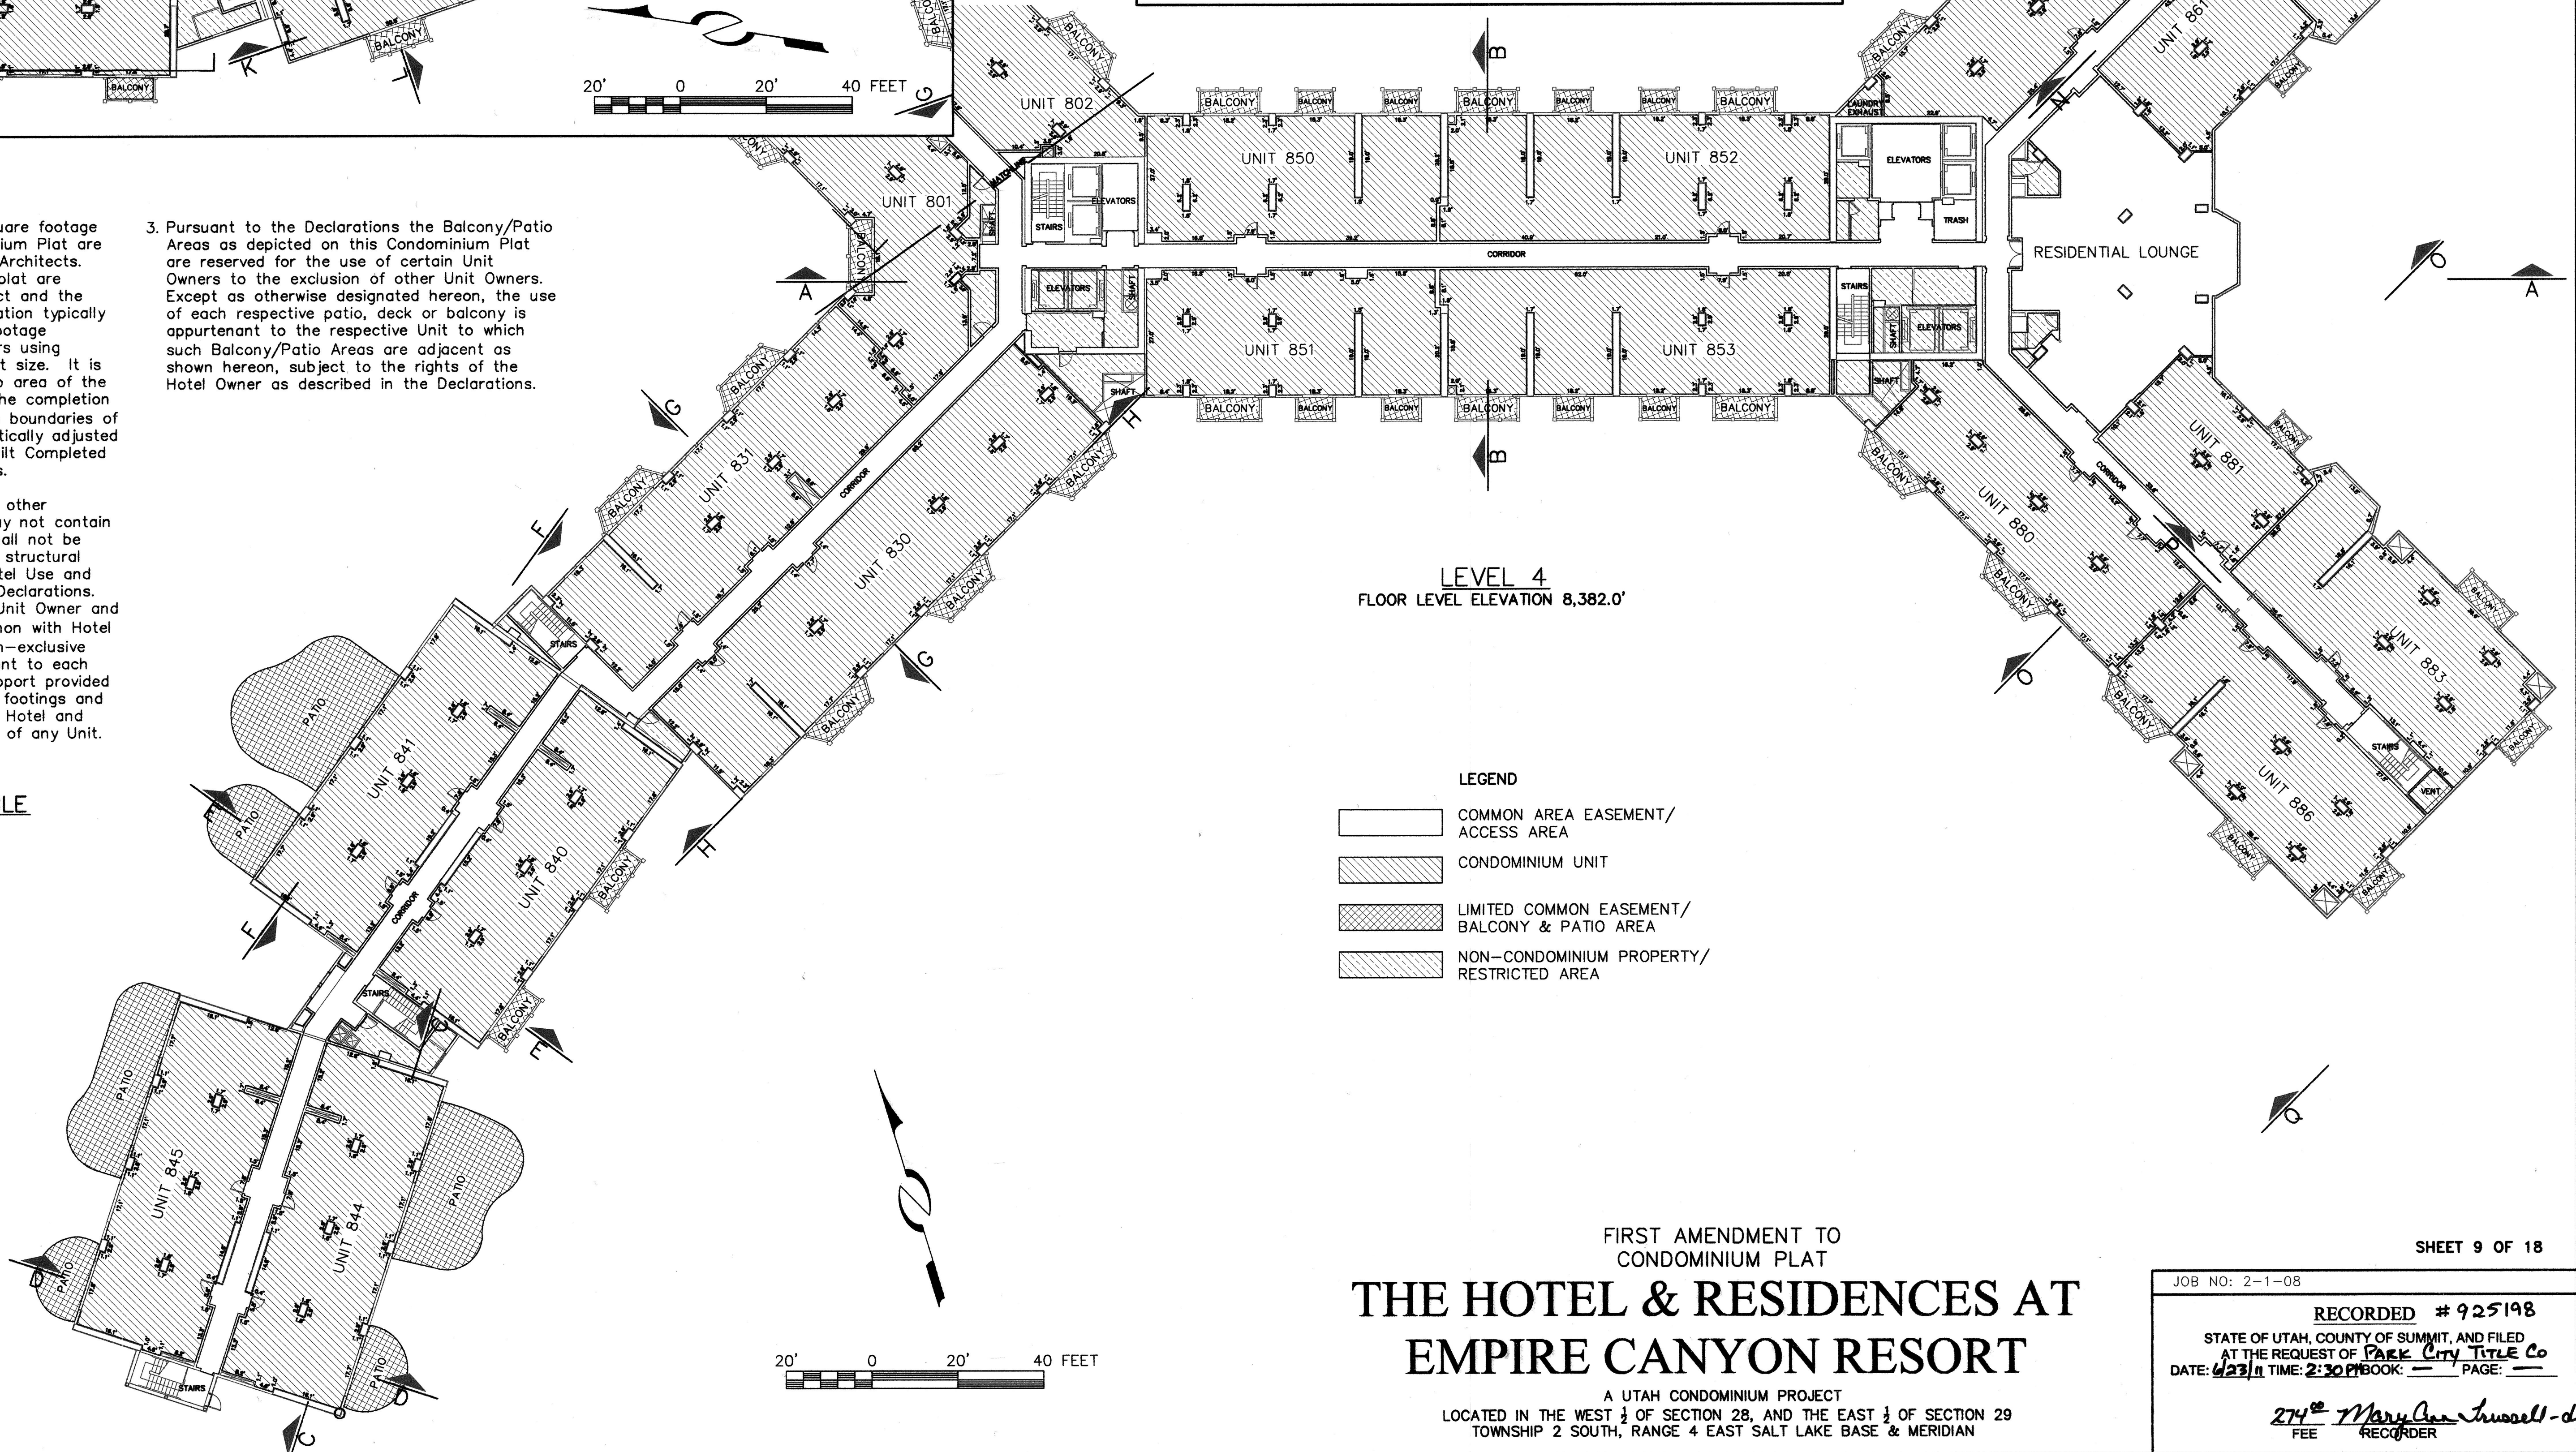

**LEVEL 4  
FLOOR LEVEL ELEVATION 8,382.0'**

**LEGEND**

- COMMON AREA EASEMENT/ ACCESS AREA
- CONDOMINIUM UNIT
- LIMITED COMMON EASEMENT/ BALCONY & PATIO AREA
- NON-CONDOMINIUM PROPERTY/ RESTRICTED AREA

FIRST AMENDMENT TO  
CONDOMINIUM PLAT  
**THE HOTEL & RESIDENCES AT  
EMPIRE CANYON RESORT**

A UTAH CONDOMINIUM PROJECT  
LOCATED IN THE WEST 1/2 OF SECTION 28, AND THE EAST 1/2 OF SECTION 29  
TOWNSHIP 2 SOUTH, RANGE 4 EAST SALT LAKE BASE & MERIDIAN

SHEET 9 OF 18

JOB NO: 2-1-08

RECORDED # 925198  
STATE OF UTAH, COUNTY OF SUMMIT, AND FILED  
AT THE REQUEST OF **Page City Title Co**  
DATE: **6/23/11** TIME: **2:30 PM** BOOK: **---** PAGE: **---**

*Mary Ann Russell-deputy*  
FEE RECORDER