




**SOUTH HERRIMAN**  
 Located in the Southeast Quarter of Section 6,  
 Section 7, and the West Half of Section 8  
 Township 4, Range 1 West, Salt Lake Base and Meridian,  
 Salt Lake County, Utah

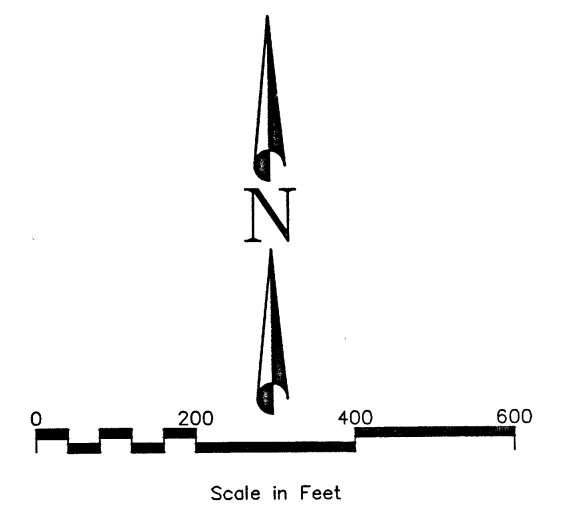

**LEGEND**

- Section Corner Monument (As Noted)
- Street Monument To Be Set
- Street Monument Found
- Subdivision Boundary Line
- Right-of-Way Line
- Section Line
- Monument Line
- Easement Line
- Set Rebar W/ Cap Stamped "DOMINION ENGINEERING"
- Found Property Monument (As Noted)

**Line Table**

Line	BEARING	LENGTH
L1	N 36°05'43" E	322.26
L2	N 51°59'37" W	143.00
L3	S 39°58'51" W	182.07
L4	S 38°24'26" W	138.00
L5	S 75°51'28" W	59.20
L6	S 52°00'52" E	136.00
L7	N 40°25'25" E	142.09
L8	N 38°03'48" E	67.08


**CURVE TABLE**

CURVE	RADIUS	LENGTH	DELTA	BEARING	CHORD	TANGENT
C1	537.00'	152.07'	16°13'30"	S 44°10'29" E	151.56'	76.55'
C2	1085.00'	153.95'	8°07'47"	N 42°27'54" E	153.82'	77.11'
C3	326.87'	91.78'	16°05'17"	S 22°57'34" E	91.48'	46.19'
C4	66.81'	41.72'	35°46'41"	S 2°58'25" W	41.04'	21.56'
C5	65.19'	25.40'	22°19'13"	S 12°59'34" W	25.24'	12.86'
C6	26.95'	23.72'	50°25'33"	S 23°22'49" E	22.96'	12.69'
C7	83.95'	30.31'	20°41'03"	S 58°56'06" E	30.14'	15.32'
C8	428.45'	66.33'	8°52'14"	S 73°42'45" E	66.27'	33.23'
C9	918.95'	47.79'	2°58'47"	S 79°38'16" E	47.79'	23.90'
C10	603.05'	144.71'	13°44'58"	S 74°15'10" E	144.37'	72.71'
C11	26.95'	18.02'	38°18'45"	S 17°19'25" E	17.69'	9.36'
C12	26.95'	5.70'	12°06'48"	S 42°32'11" E	5.69'	2.86'
C13	1307.00'	19.47'	0°51'13"	S 40°04'54" W	19.47'	9.74'
C14	1307.00'	48.10'	2°06'31"	N 39°27'15" E	48.10'	24.05'
C15	1249.00'	101.78'	4°40'08"	N 40°44'04" E	101.75'	50.92'
C16	1073.00'	149.18'	7°57'57"	S 42°22'58" W	149.06'	74.71'
C17	1040.00'	136.03'	7°29'39"	S 42°08'50" W	135.93'	68.11'
C18	1007.00'	122.86'	6°59'26"	S 41°53'43" W	122.79'	61.51'

SHEET 2 of 5

SALT LAKE COUNTY RECORDER # 11635733

State of Utah, County of Salt Lake, recorded and filed at the request of **Rosecrest Communities**  
 Date **5-7-2013** Time **12:08 PM** Book **2013 P** Page **77**  
 Fees \$ **161.00**  
**Wendy Parker** deputy  
 Salt Lake County Recorder

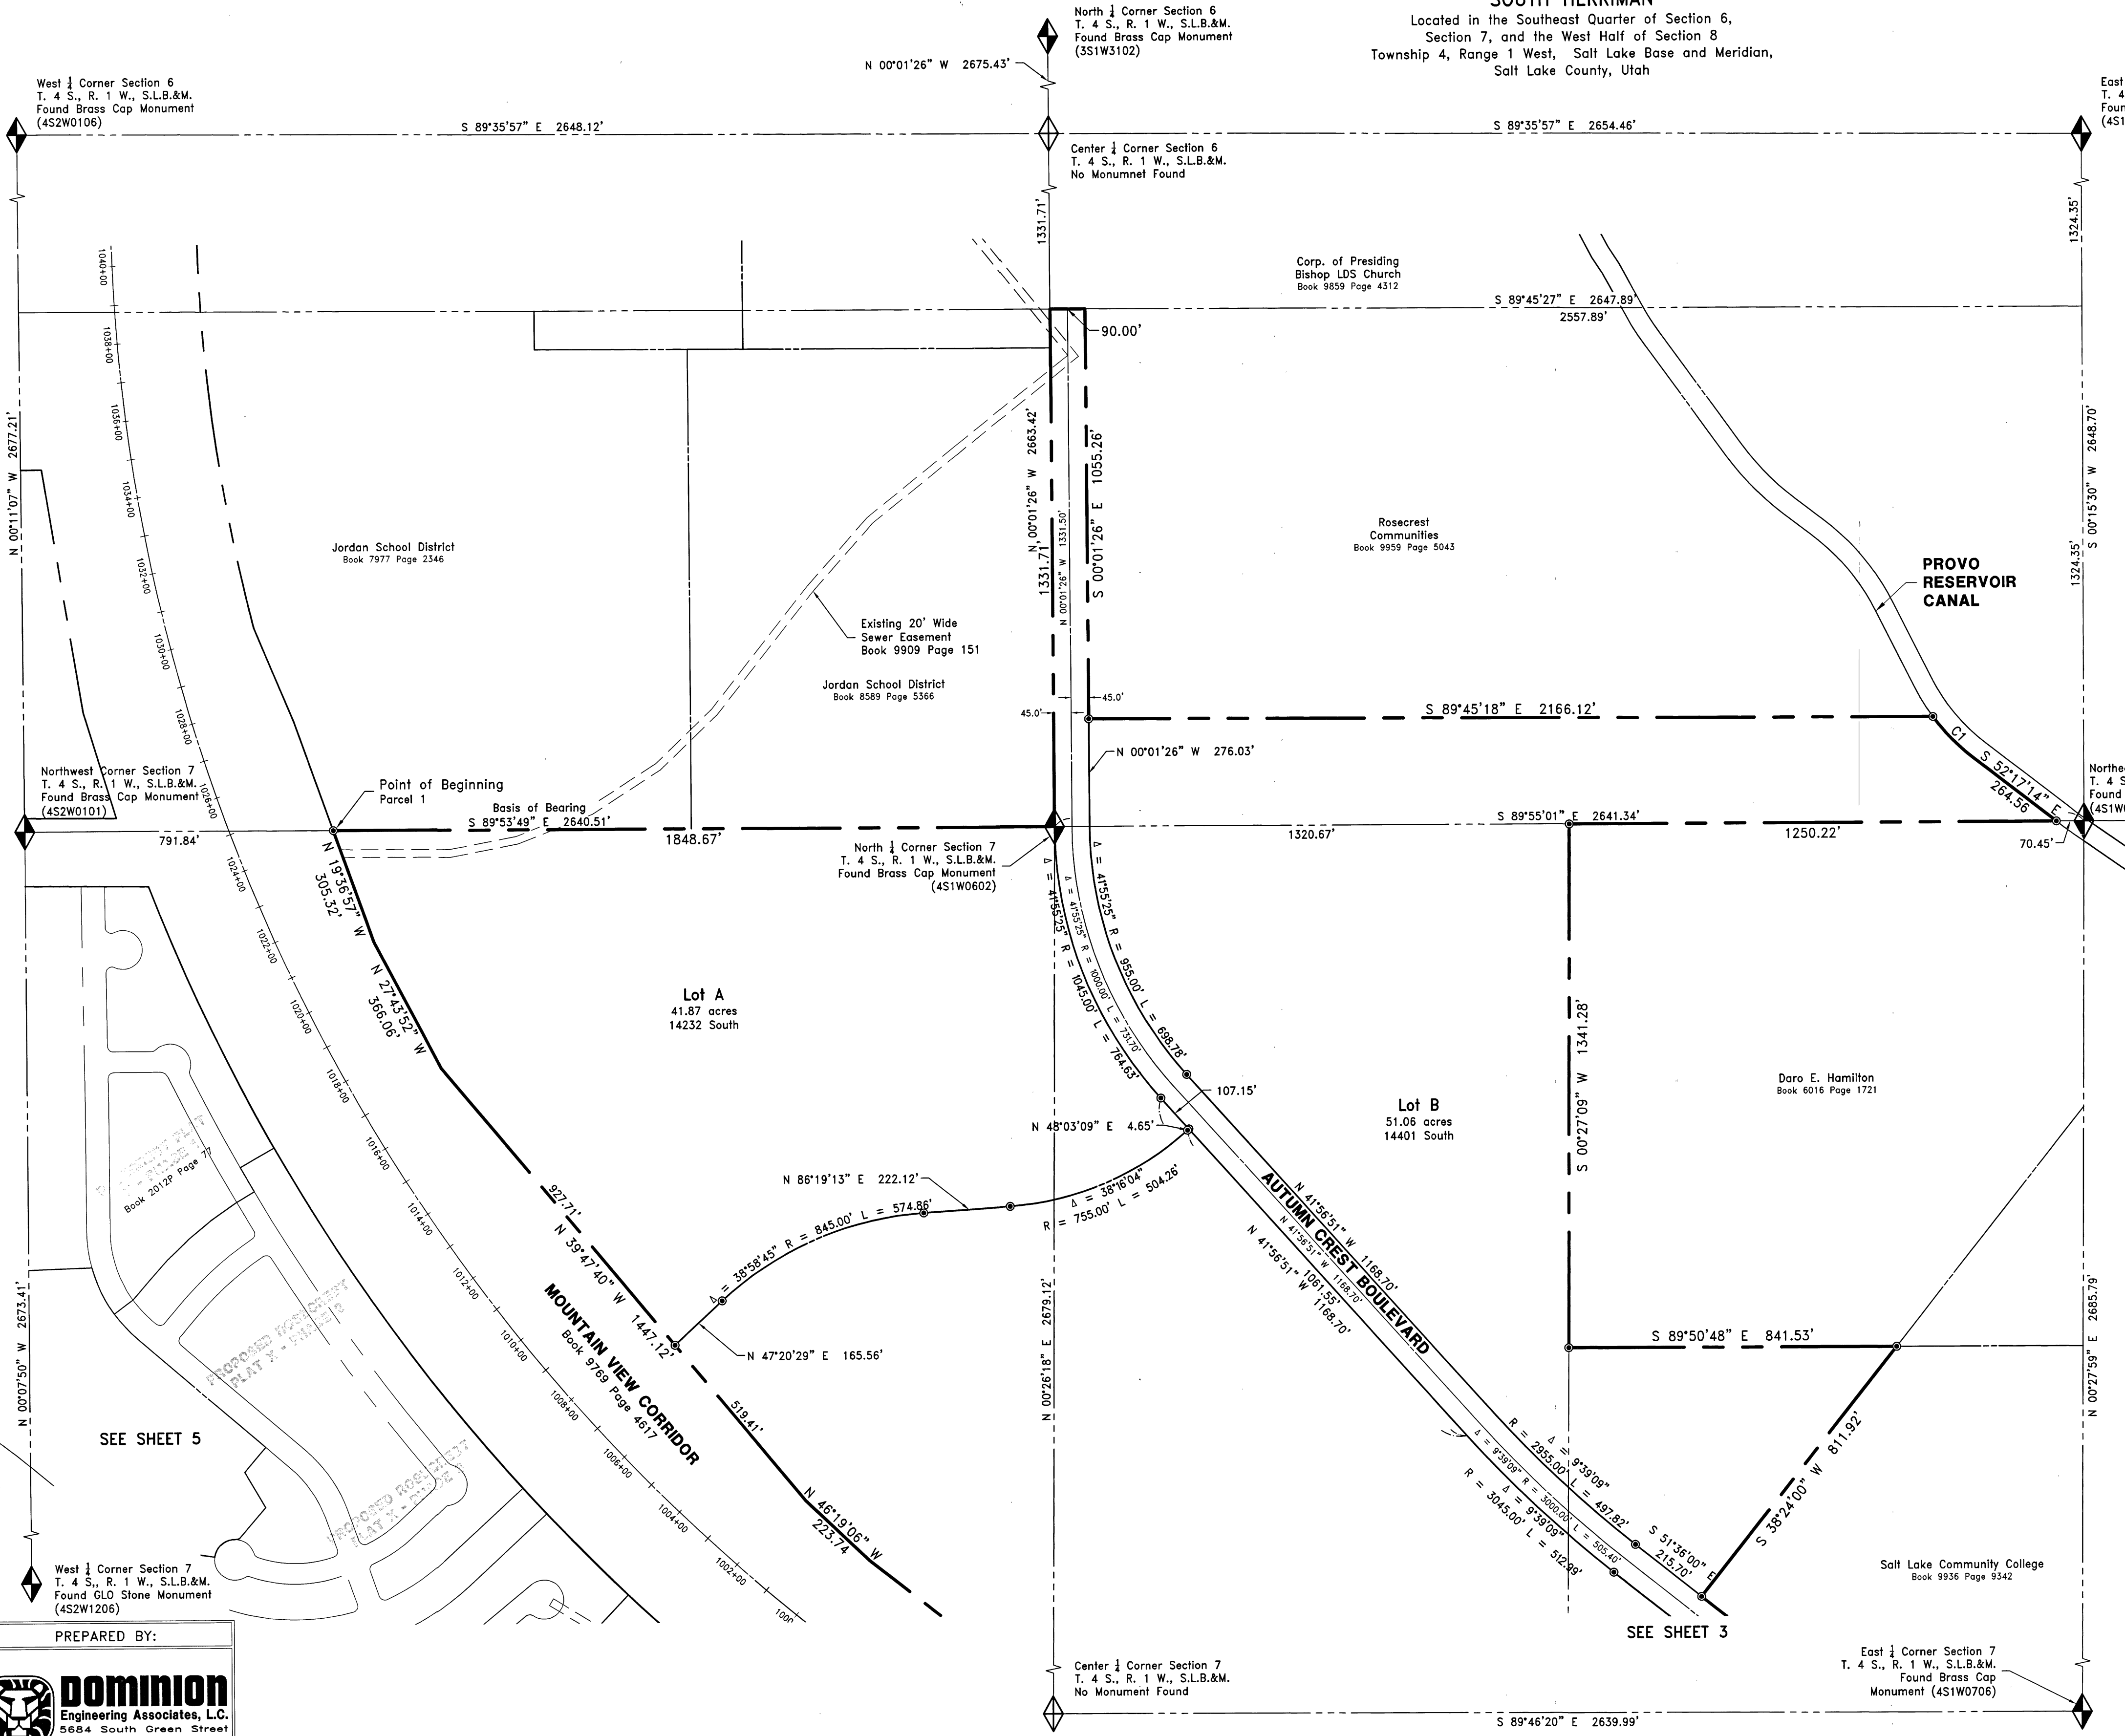

PREPARED BY:


**DOMINION**  
 Engineering Associates, L.C.  
 5684 South Green Street  
 Murray, Utah 84123 801-713-3000

P:\Rosecrest\Survey\dwg\South\_Herriman\_Plat.dwg





**SOUTH HERRIMAN**  
 Located in the Southeast Quarter of Section 6,  
 Section 7, and the West Half of Section 8  
 Township 4, Range 1 West, Salt Lake Base and Meridian,  
 Salt Lake County, Utah

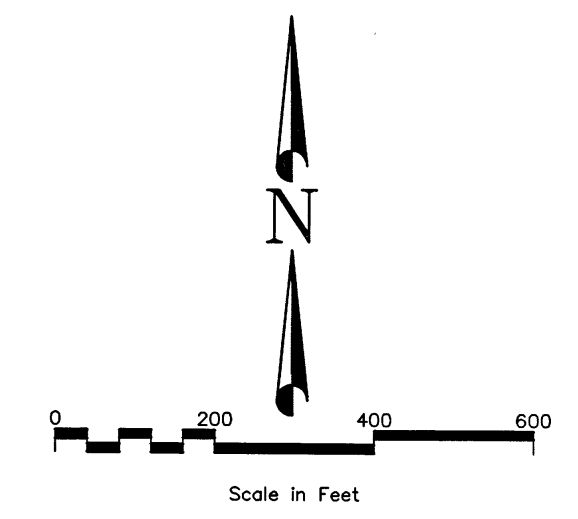

**LEGEND**

- Section Corner Monument (As Noted)
- Street Monument To Be Set
- Street Monument Found
- Subdivision Boundary Line
- Right-of-Way Line
- Section Line
- Monument Line
- Easement Line
- Set Rebar W/ Cap Stamped "DOMINION ENGINEERING"
- Found Property Monument (As Noted)


**Line Table**

Line	BEARING	LENGTH
L1	N 36°05'43" E	322.26
L2	N 51°59'37" W	143.00
L3	S 39°58'51" W	182.07
L4	S 38°24'26" W	138.00
L5	S 75°51'28" W	59.20
L6	S 52°00'52" E	136.00
L7	N 40°25'25" E	142.09
L8	N 38°03'48" E	67.08

**CURVE TABLE**

CURVE	RADIUS	LENGTH	DELTA	BEARING	CHORD	TANGENT
C1	537.00'	152.07'	16°13'30"	S 44°10'29" E	151.56'	76.55'
C2	1085.00'	153.95'	8°07'47"	N 42°27'54" E	153.82'	77.11'
C3	326.87'	91.78'	16°05'17"	S 22°57'34" E	91.48'	46.19'
C4	66.81'	41.72'	35°46'41"	S 2°58'25" W	41.04'	21.56'
C5	65.19'	25.40'	22°19'13"	S 12°59'34" W	25.24'	12.86'
C6	26.95'	23.72'	50°25'33"	S 23°22'49" E	22.96'	12.69'
C7	83.95'	30.31'	20°41'03"	S 58°56'06" E	30.14'	15.32'
C8	428.45'	66.33'	8°52'14"	S 73°42'45" E	66.27'	33.23'
C9	918.95'	47.79'	2°58'47"	S 79°38'16" E	47.79'	23.90'
C10	603.05'	144.71'	13°44'58"	S 74°15'10" E	144.37'	72.71'
C11	26.95'	18.02'	38°18'45"	S 17°19'25" E	17.69'	9.36'
C12	26.95'	5.70'	12°06'48"	S 42°32'11" E	5.69'	2.86'
C13	1307.00'	19.47'	0°51'13"	S 40°04'54" W	19.47'	9.74'
C14	1307.00'	48.10'	2°06'31"	N 39°27'15" E	48.10'	24.05'
C15	1249.00'	101.78'	4°40'08"	N 40°44'04" E	101.75'	50.92'
C16	1073.00'	149.18'	7°57'57"	S 42°22'58" W	149.06'	74.71'
C17	1040.00'	136.03'	7°29'39"	S 42°08'50" W	135.93'	68.11'
C18	1007.00'	122.86'	6°59'26"	S 41°53'43" W	122.79'	61.51'

SHEET 4 of 5

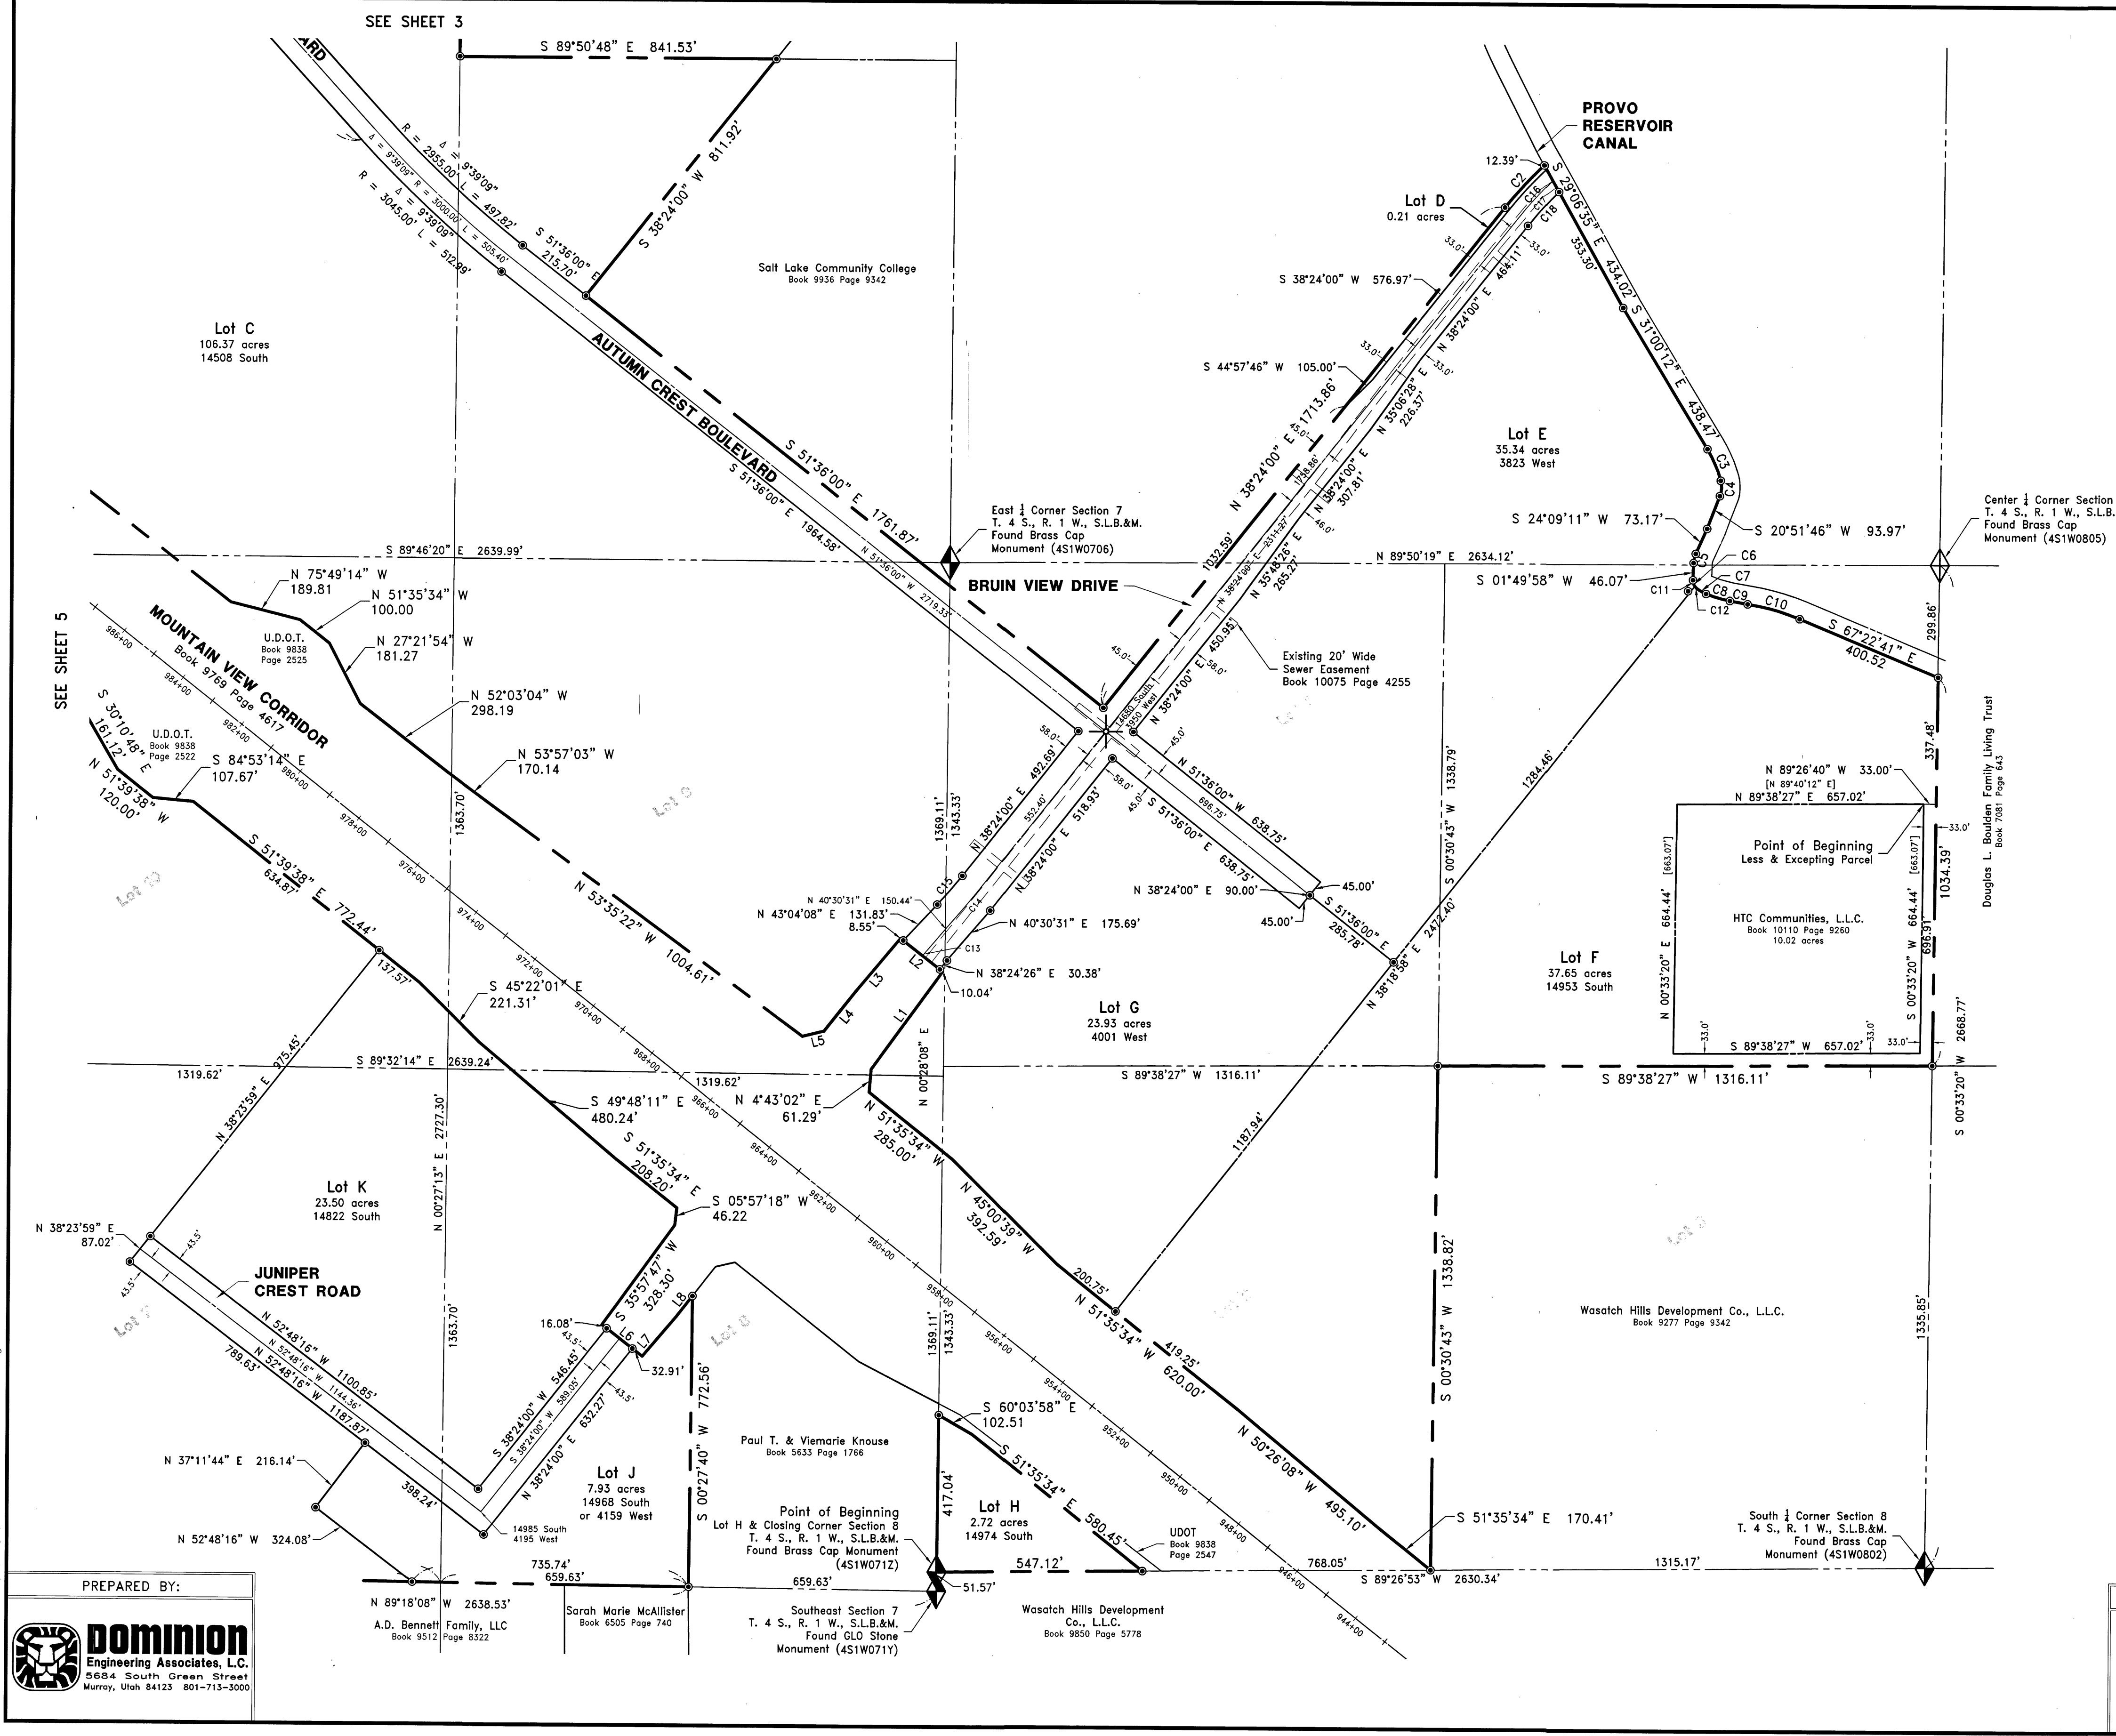

SALT LAKE COUNTY RECORDER # 11635733

State of Utah, County of Salt Lake, recorded and filed at the request of Rosecrest Communities

Date 5-7-2013 Time 12:08 PM Book 2013P Page 77

\$161.00 Fees  
 Wendy Parkes deputy  
 Salt Lake County Recorder

PREPARED BY:

**DOMINION**  
 Engineering Associates, L.C.  
 5684 South Green Street  
 Murray, Utah 84123 801-713-3000


P:\Rosecrest\Survey\dwg\South Herriman Plot.dwg

**SOUTH HERRIMAN**

Located in the Southeast Quarter of Section 6,  
Section 7, and the West Half of Section 8  
Township 4, Range 1 West, Salt Lake Base and Meridian,  
Salt Lake County, Utah


SEE SHEET 2

SEE SHEET 4

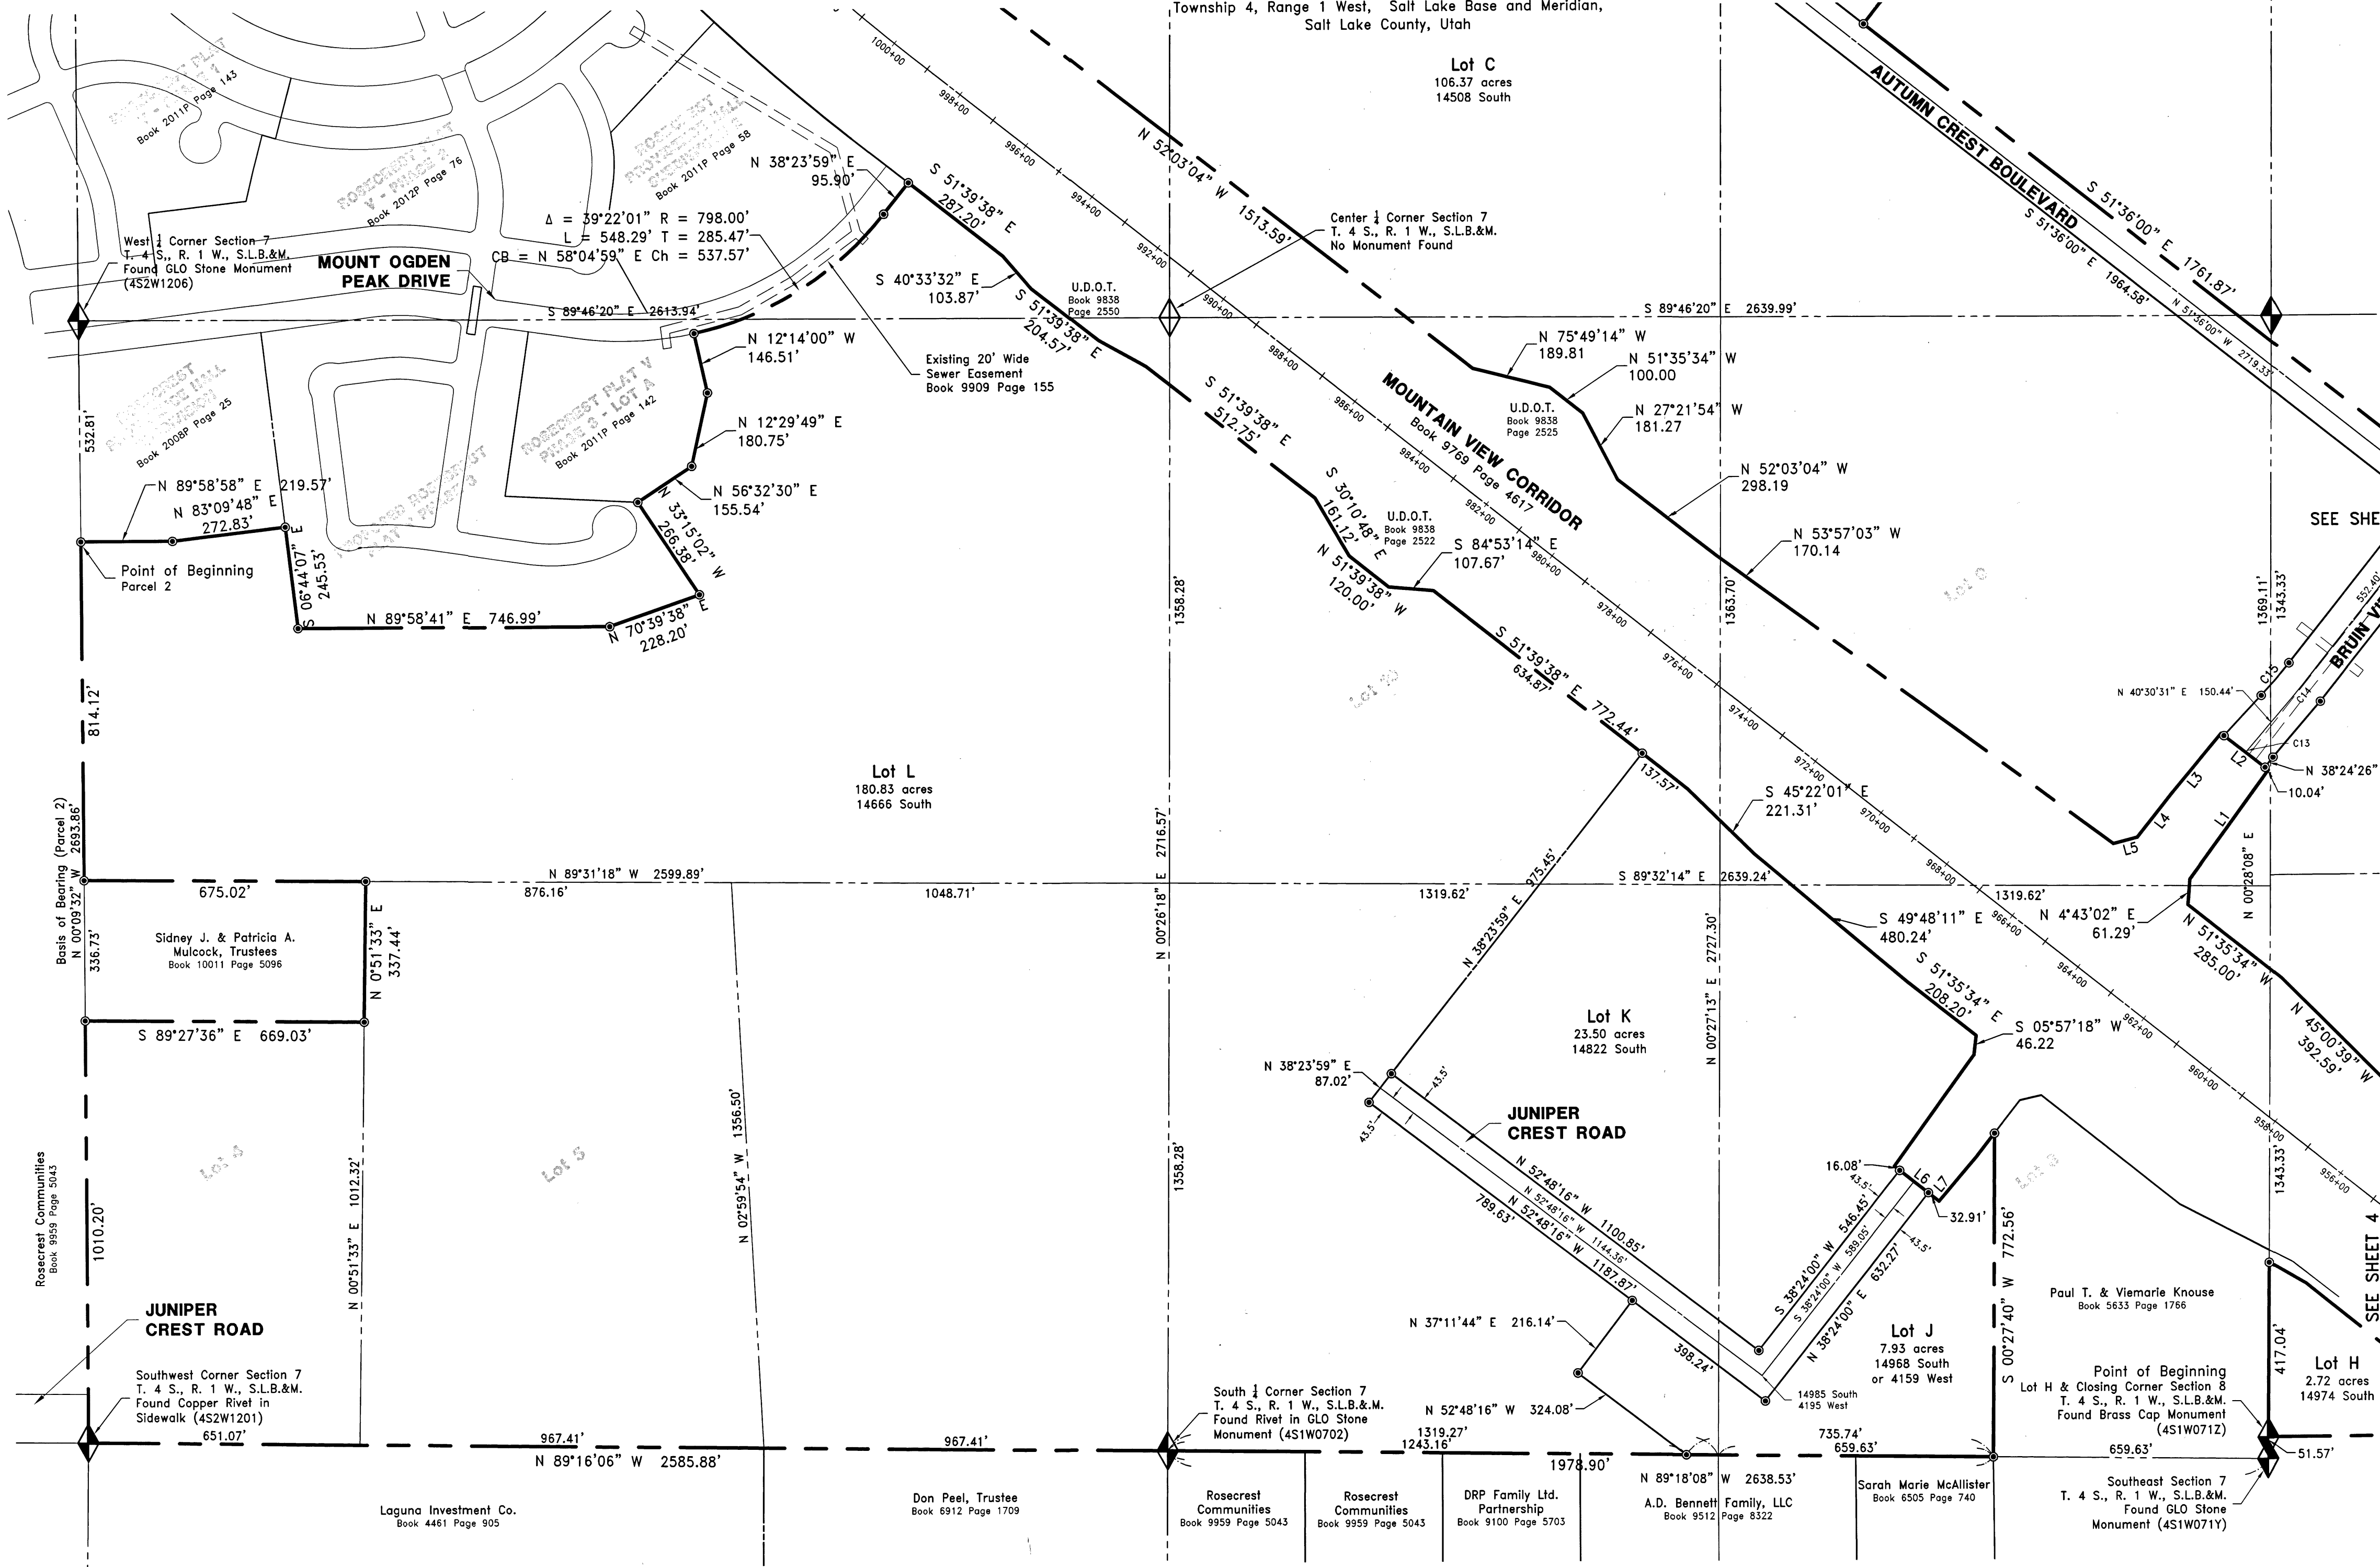

**LEGEND**

- Section Corner Monument (As Noted)
- Street Monument To Be Set
- Street Monument Found
- Subdivision Boundary Line
- Right-of-Way Line
- Section Line
- Monument Line
- Easement Line
- Set Rebar w/ Cap Stamped "DOMINION ENGINEERING"
- Found Property Monument (As Noted)

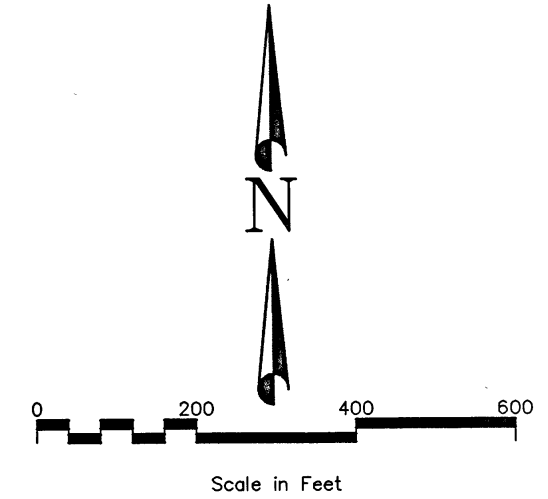


**Line Table**

Line	BEARING	LENGTH
L1	N 36°05'43" E	322.26
L2	N 51°59'37" W	143.00
L3	S 39°58'51" W	182.07
L4	S 38°24'26" W	138.00
L5	S 75°51'28" W	59.20
L6	S 52°00'52" E	136.00
L7	N 40°25'25" E	142.09
L8	N 38°03'48" E	67.08

**CURVE TABLE**

CURVE	RADIUS	LENGTH	DELTA	BEARING	CHORD	TANGENT
C1	537.00'	152.07'	16°13'30"	S 44°10'29" E	151.56'	76.55'
C2	1085.00'	153.95'	8°07'47"	N 42°27'54" E	153.82'	77.11'
C3	326.87'	91.78'	16°05'17"	S 22°57'54" E	91.48'	46.19'
C4	66.81'	41.72'	35°46'41"	S 2°58'25" W	41.04'	21.56'
C5	65.19'	25.40'	22°19'13"	S 12°59'34" W	25.24'	12.86'
C6	26.95'	23.72'	50°25'33"	S 23°22'49" E	22.96'	12.69'
C7	83.95'	30.31'	20°41'03"	S 58°56'06" E	30.14'	15.32'
C8	428.45'	66.33'	8°52'14"	S 73°42'45" E	66.27'	33.23'
C9	918.95'	47.79'	2°58'47"	S 79°38'16" E	47.79'	23.90'
C10	603.05'	144.71'	13°44'58"	S 74°15'10" E	144.37'	72.71'
C11	26.95'	18.02'	38°18'45"	S 17°19'25" E	17.69'	9.36'
C12	26.95'	5.70'	12°06'48"	S 42°32'11" E	5.69'	2.86'
C13	1307.00'	19.47'	0°51'13"	S 40°04'54" W	19.47'	9.74'
C14	1307.00'	48.10'	2°06'31"	N 39°27'15" E	48.10'	24.05'
C15	1249.00'	101.78'	4°40'08"	N 40°44'04" E	101.75'	50.92'
C16	1073.00'	149.18'	7°57'57"	S 42°22'58" W	149.06'	74.71'
C17	1040.00'	136.03'	7°29'39"	S 42°08'50" W	135.93'	68.11'
C18	1007.00'	122.85'	6°59'26"	S 41°53'43" W	122.79'	61.51'

PREPARED BY:

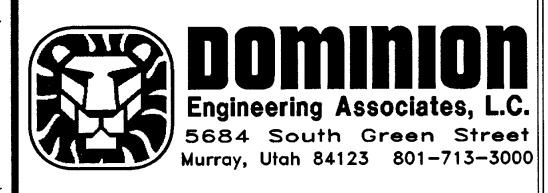

SALT LAKE COUNTY RECORDER # **11635733**  
State of Utah, County of Salt Lake, recorded and filed at the  
request of **Rosecrest Communities**  
Date **5-7-2013** Time **12:08 PM** Book **2013 P** Page **77**  
Fees **\$161.00**  
*Wendy Parker* deputy  
Salt Lake County Recorder