


09-076-0051

09-077-0187

CD 00891 700' E
FA 00891 700' E

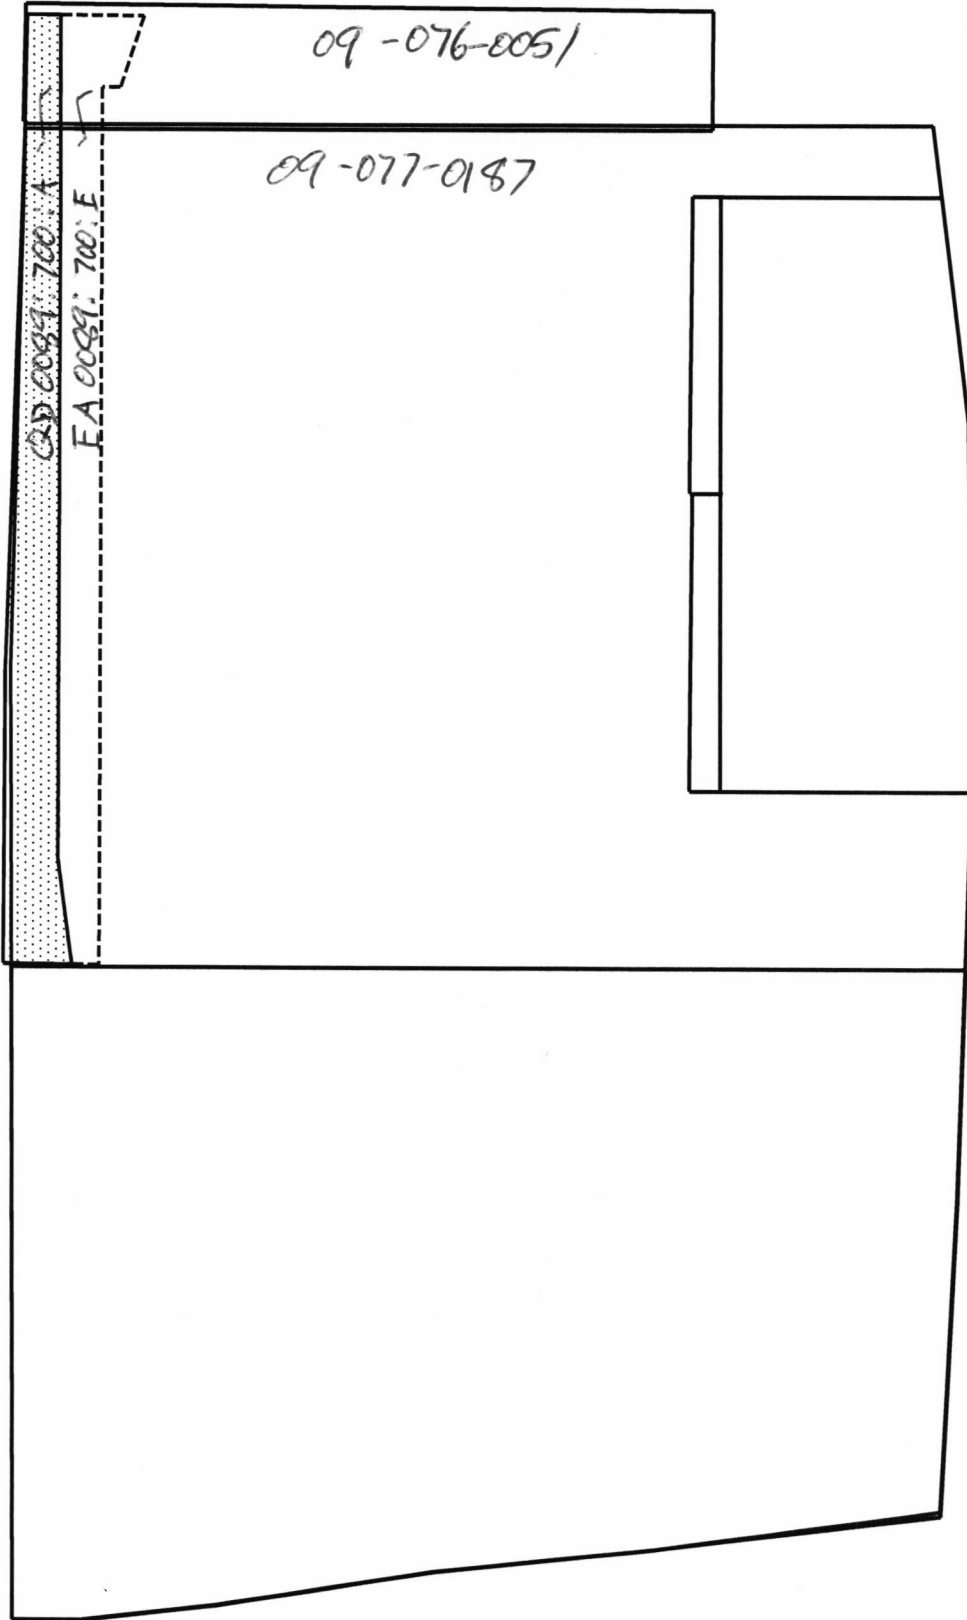

11/1/2019

Scale: 1 inch= 88 feet

File: deedplot.ndp

- Tract 1: 6.4507 Acres (280992 Sq. Feet), Closure: s07.0529e 2.15 ft. (1/994), Perimeter=2140 ft.
- Tract 2: 0.6887 Acres (30001 Sq. Feet), Closure: n00.0000e 0.00 ft. (1/195654), Perimeter=753 ft.
- Tract 3: 2.6828 Acres (116865 Sq. Feet), Closure: s05.3203e 0.22 ft. (1/6372), Perimeter=1405 ft.
- Tract 4: 0.0430 Acres (1875 Sq. Feet), Closure: n89.4336w 1.28 ft. (1/232), Perimeter=296 ft.
- Tract 5: 0.0430 Acres (1875 Sq. Feet), Closure: n89.4336w 1.28 ft. (1/232), Perimeter=296 ft.
- Tract 6: 0.3831 Acres (16686 Sq. Feet), Closure: s00.0813w 3.03 ft. (1/243), Perimeter=736 ft.
- Tract 7: 0.2117 Acres (9224 Sq. Feet), Closure: n69.1133w 0.01 ft. (1/77763), Perimeter=902 ft.
- Tract 8: 0.2638 Acres (11493 Sq. Feet), Closure: n89.2737w 15.22 ft. (1/61), Perimeter=932 ft.