


This map is provided solely for the purpose of assisting in locating the property and Cottonwood Title Insurance Agency, Inc. assumes no liability for variation, if any, with any actual survey.

PART OF THE SOUTH HALF OF SECTION 8, T.6N.,R.1W., S.L.B.&M. IN HARRISVILLE CITY

SCALE 1" = 100'

TAXING UNIT: 20

SEE CROPSEY'S THIRD ADDITION SEE P. 39

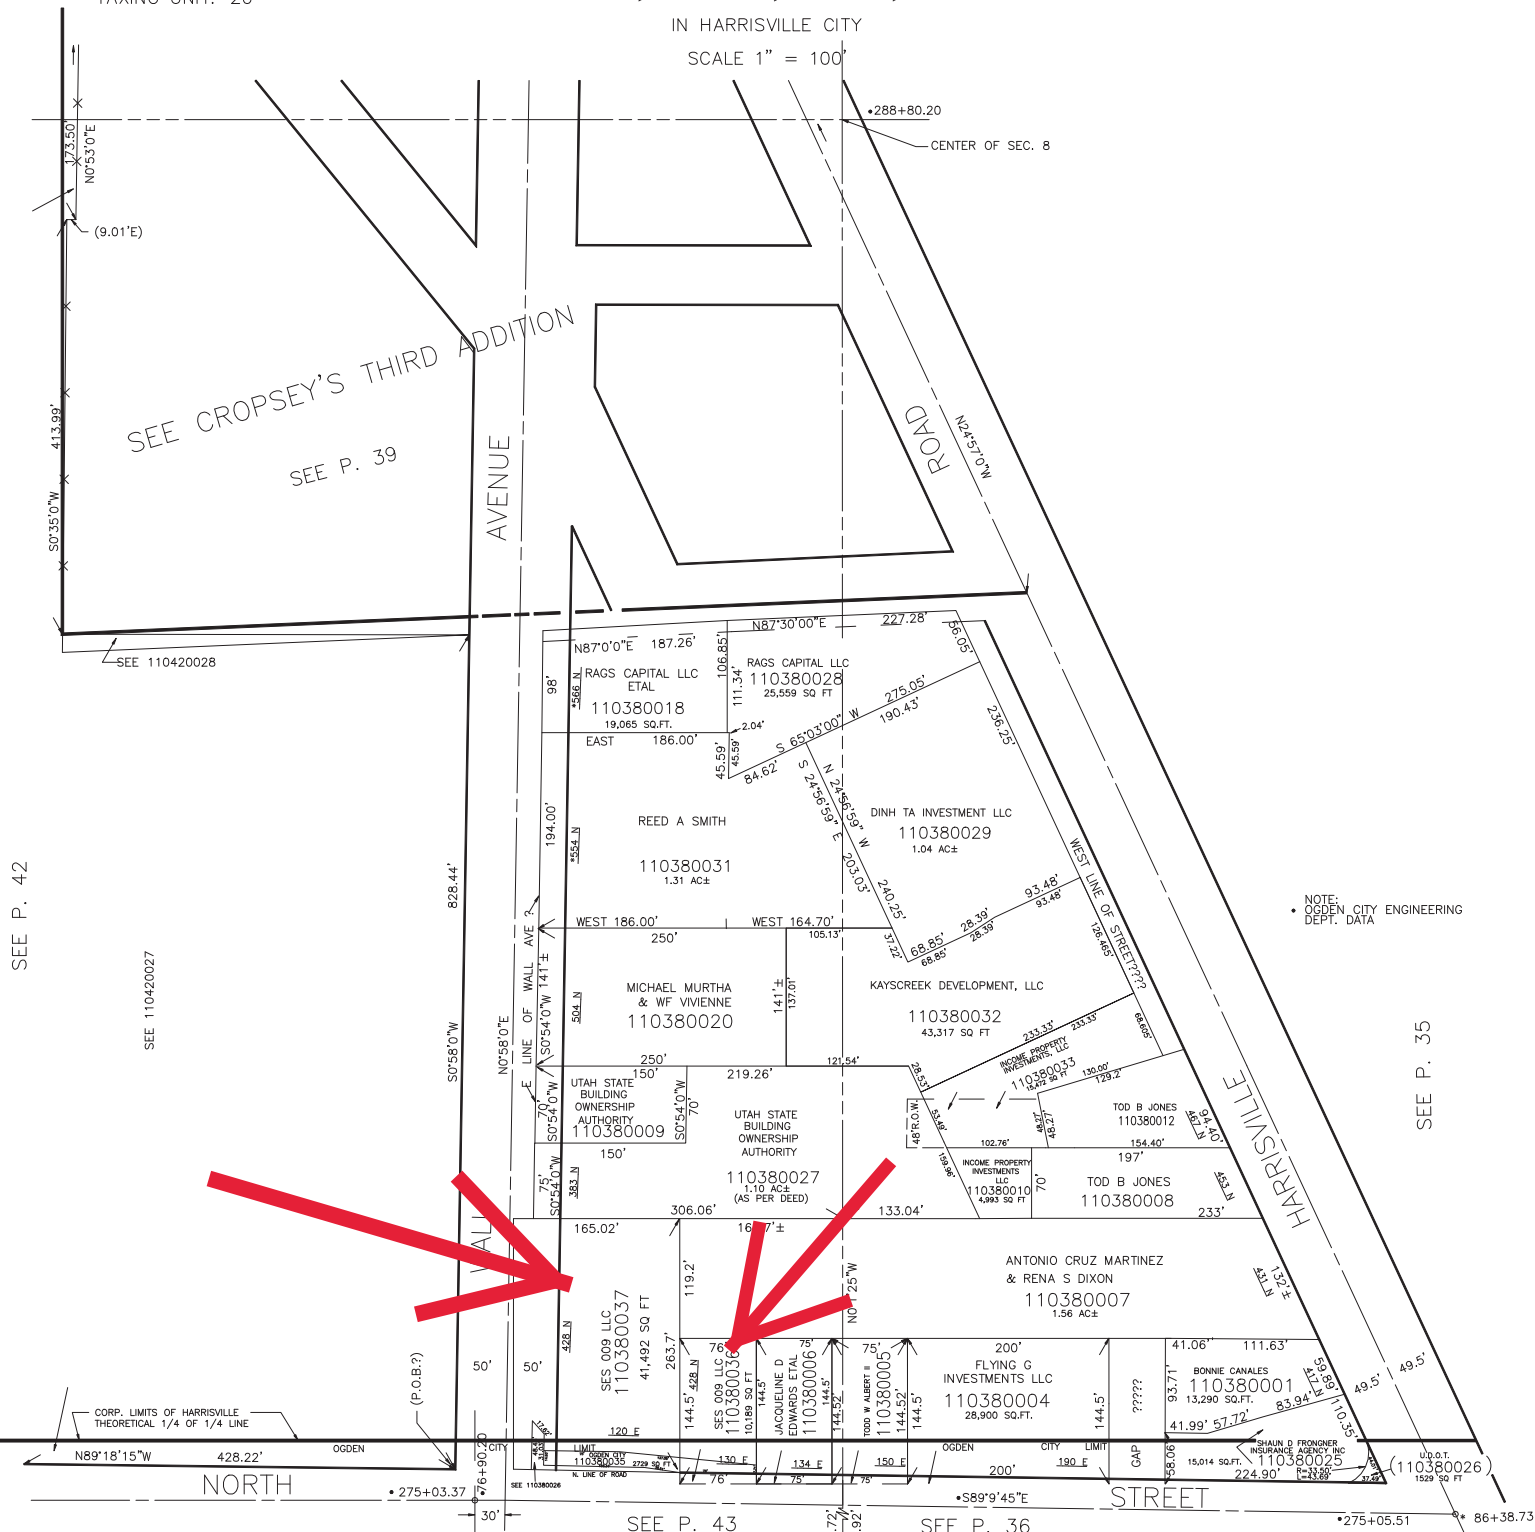

SEE P. 42

SEE 110420027

NOTE: OGDEN CITY ENGINEERING DEPT. DATA

SEE P. 35

SEE P. 43 SEE P. 36

*ADDRESS AFFIDAVIT E#2951109

S.E. COR. OF S.W. 1/4 OF SEC. 8 S.W. COR. OF S.E. 1/4 SEC 8