

BEGINNING AT THE CENTER QUARTER CORNER OF SECTION 28, TOWNSHIP 42 SOUTH, RANGE 15 WEST,

SALT LAKE BASE AND MERIDIAN, SAID POINT BEING NOO'54'14"E 2575.91 FEET ALONG THE CENTER SECTION LINE FROM THE SOUTH QUARTER CORNER OF SAID SECTION 28, T#2S, R15W, SLB&M, AND RUNNING THENCE N89'22'25"W 186.57 FEET ALONG THE QUARTER SECTION LINE; THENCE N03'54'07"W 199.90 EEET; THENCE N14'04'17"W 209.69 FEET; THENCE N60'51'29"W 201.92 FEET; THENCE N27'44'31 W 33.15 FEET; THENCE N60"9'22"W 49.02/FEET; THENCE N27"44'31"W 11.24 FEET; THENCE N39"16'19"E 74.07 FEET; THENCE N26'52'14"E 57.34 FEET; THENCE N09'23'45 W 93.87 FEET; THENCE N40'56'36 W % 180.93 FEET; THENCE N66"20'02 ₩076.56 FEET; THENCE N27"46" 42 W 99.90 FEET; THENCE N13"53" (03" W 3.78 FEET TO A POINT ON THE SOUTH LINE OF 110 SOUTH STREET A 50 FOOT RIGHT-OF-WAY; THENCE ALONG SAID RIGHT-OF-WAY S8711'26"E 122.59 FEET, TO A POINT ON A 175.00 FOOT RADIUS CURVE TO THE LEFT; THENCE 67.23 REET ALONG THE ARC OF SAID GURVE THROUGH A CENTRAL ANGLE OF 22'00'36" TO A POINT OF REVERSE CURVE WITH A 20.0 (FOOT RADIUS CURVE TO THE RIGHT; THENCE 28.40 FEET ALONG THE ARC OF SAID REVERSE CURVE (THROUGH A CENTRAL ANGLE OF (8) 21'46" TO A POINT ON THE WESTERLY RIGHT-OF-WAY LINE OF MALL DRIVE; THENCE S27'50'16"E 139.47 FET ALONG SAID WEST RIGHT-OF-WAY; THENCE LEAVING SAID WEST RIGHT-OF-WAY SO1'27'04"W 41.77 FEET TO SAID QUARTER SECTION LINE; THENCE N89"22'25"W 62.71 FEET ALONG SAID QUARTER SECTION LINE TO THE POINT OF BEGINNING.

CONTAINS (4) 3663 ACRES.


PARCEL 2

let∖j

A PARCEL OF LAND LYING IN THE NW 1/4 OF SECTION 28, T425, R16W, SLB&M BEING MORE PARTICULARLY DESCRIBED AS FOLLOWS:

BEGINNING AT THE SOUTHEAST CORNER OF FOX BOROUGH PHASE 5 AT A POINT ON THE WEST RIGHT-OF-WAY LINE OF MALL DRIVE (AN 80 FOOT RIGHT-OF-WAY) SAID POINT BEING NO'54'14"E, 2575.91 FEET ALONG THE ¼ SECTION LINE TO THE CENTER OF SAID SECTION 28 AND NO'54'14"E, 1362.68 FEET ALONG THE ¼ SECTION LINE AND WEST 655.56 FEET FROM THE SOUTH ¼ CORNER OF SAID SECTION 28, T42S, R15W, SLB&M; THENCE S27'50'16"E, 282.96 FEET ALONG SAID RIGHT-OF-WAY LINE TO A POINT OF CURVATURE WITH A 20.00 FOOT RADIUS CURVE TO THE RIGHT; THENCE 37.07 FEET ALONG THE ARC OF SAID CURVE THROUGH A CENTRAL ANGLE OF 106"11'41" TO A POINT ON THE

NORTHER Y RIGHT-OF-WAY LINE OF 110 SOUTH STREET, SAID POINT ALSO BEING A POINT OF COMPOUND CURVATURE WITH A 125.00 FOOT RADIUS CURVE TO THE RIGHT. THENCE 31.53 FEET ALONG THE ARC OF SAID CURVE THROUGH A CENTRAL ANGLE OF 14"27'09"; THENCE N87"11'26"W, 137.58 FEET; THE AND OF SAID CURVE INROUGH A CENTRAL ANGLE OF 14'27'09", THENCE N87'11'26"W, 137.58 FEET, THENCE LEAVING SAID NORTHERLY RIGHT-OF-WAY LINE N13'53"03"W, 98.01 FEET; THENCE N51'22'03"W, 122'76 FEET; THENCE N62'09'44"E, 42.33 FEET; THENCE N52'36'10"W 2.08 FEET TO THE SW CORNER OF FOX B' ROUGH PHASE 5 THENCE N62' 09'44"E 115.26 FEET TO THE POINT OF BEGINNING. UNION COR UNION CORN AND HILL ON Support of the second s

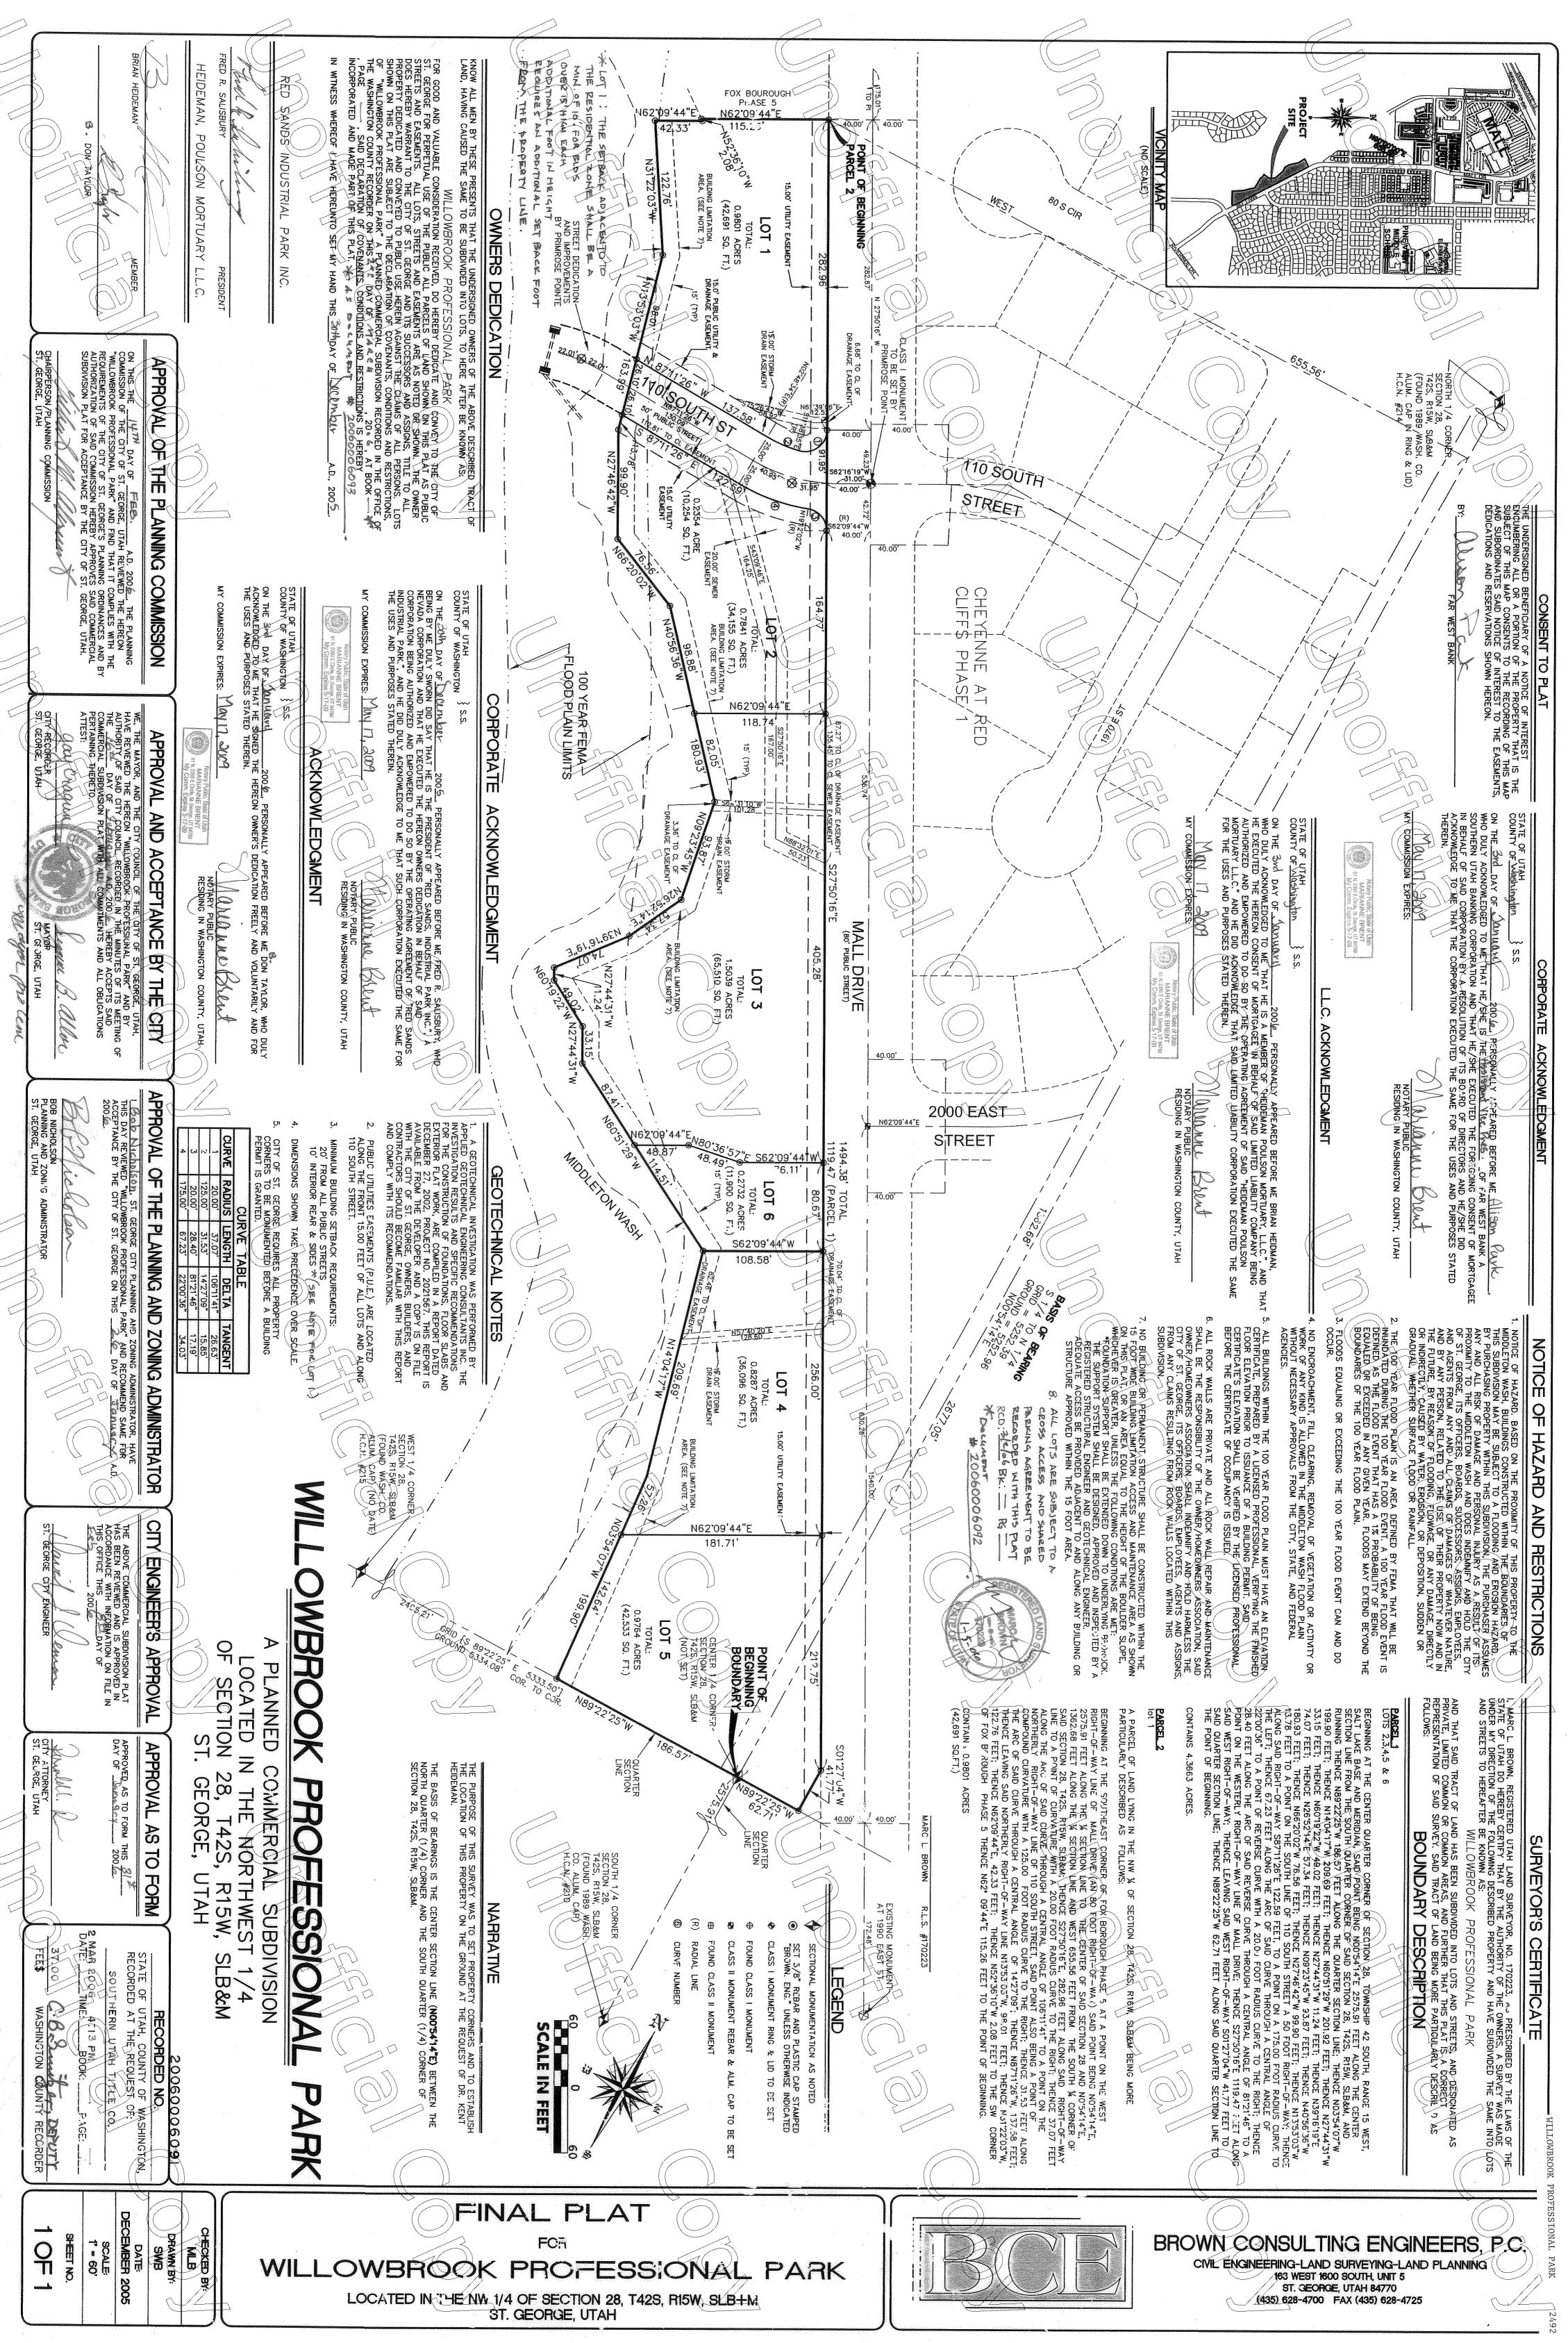

\\Steve\C\_Mundy\Land Projects 2004\WILLOWBROOK COMMERCIAL\dwg\final plat & MYSTERY LOT7.dwg, 12/30/2005 9:48:55 AM, Tom,

1:60