


LAKE RESIDENCES AT BEAR LAKE PHASE 7B

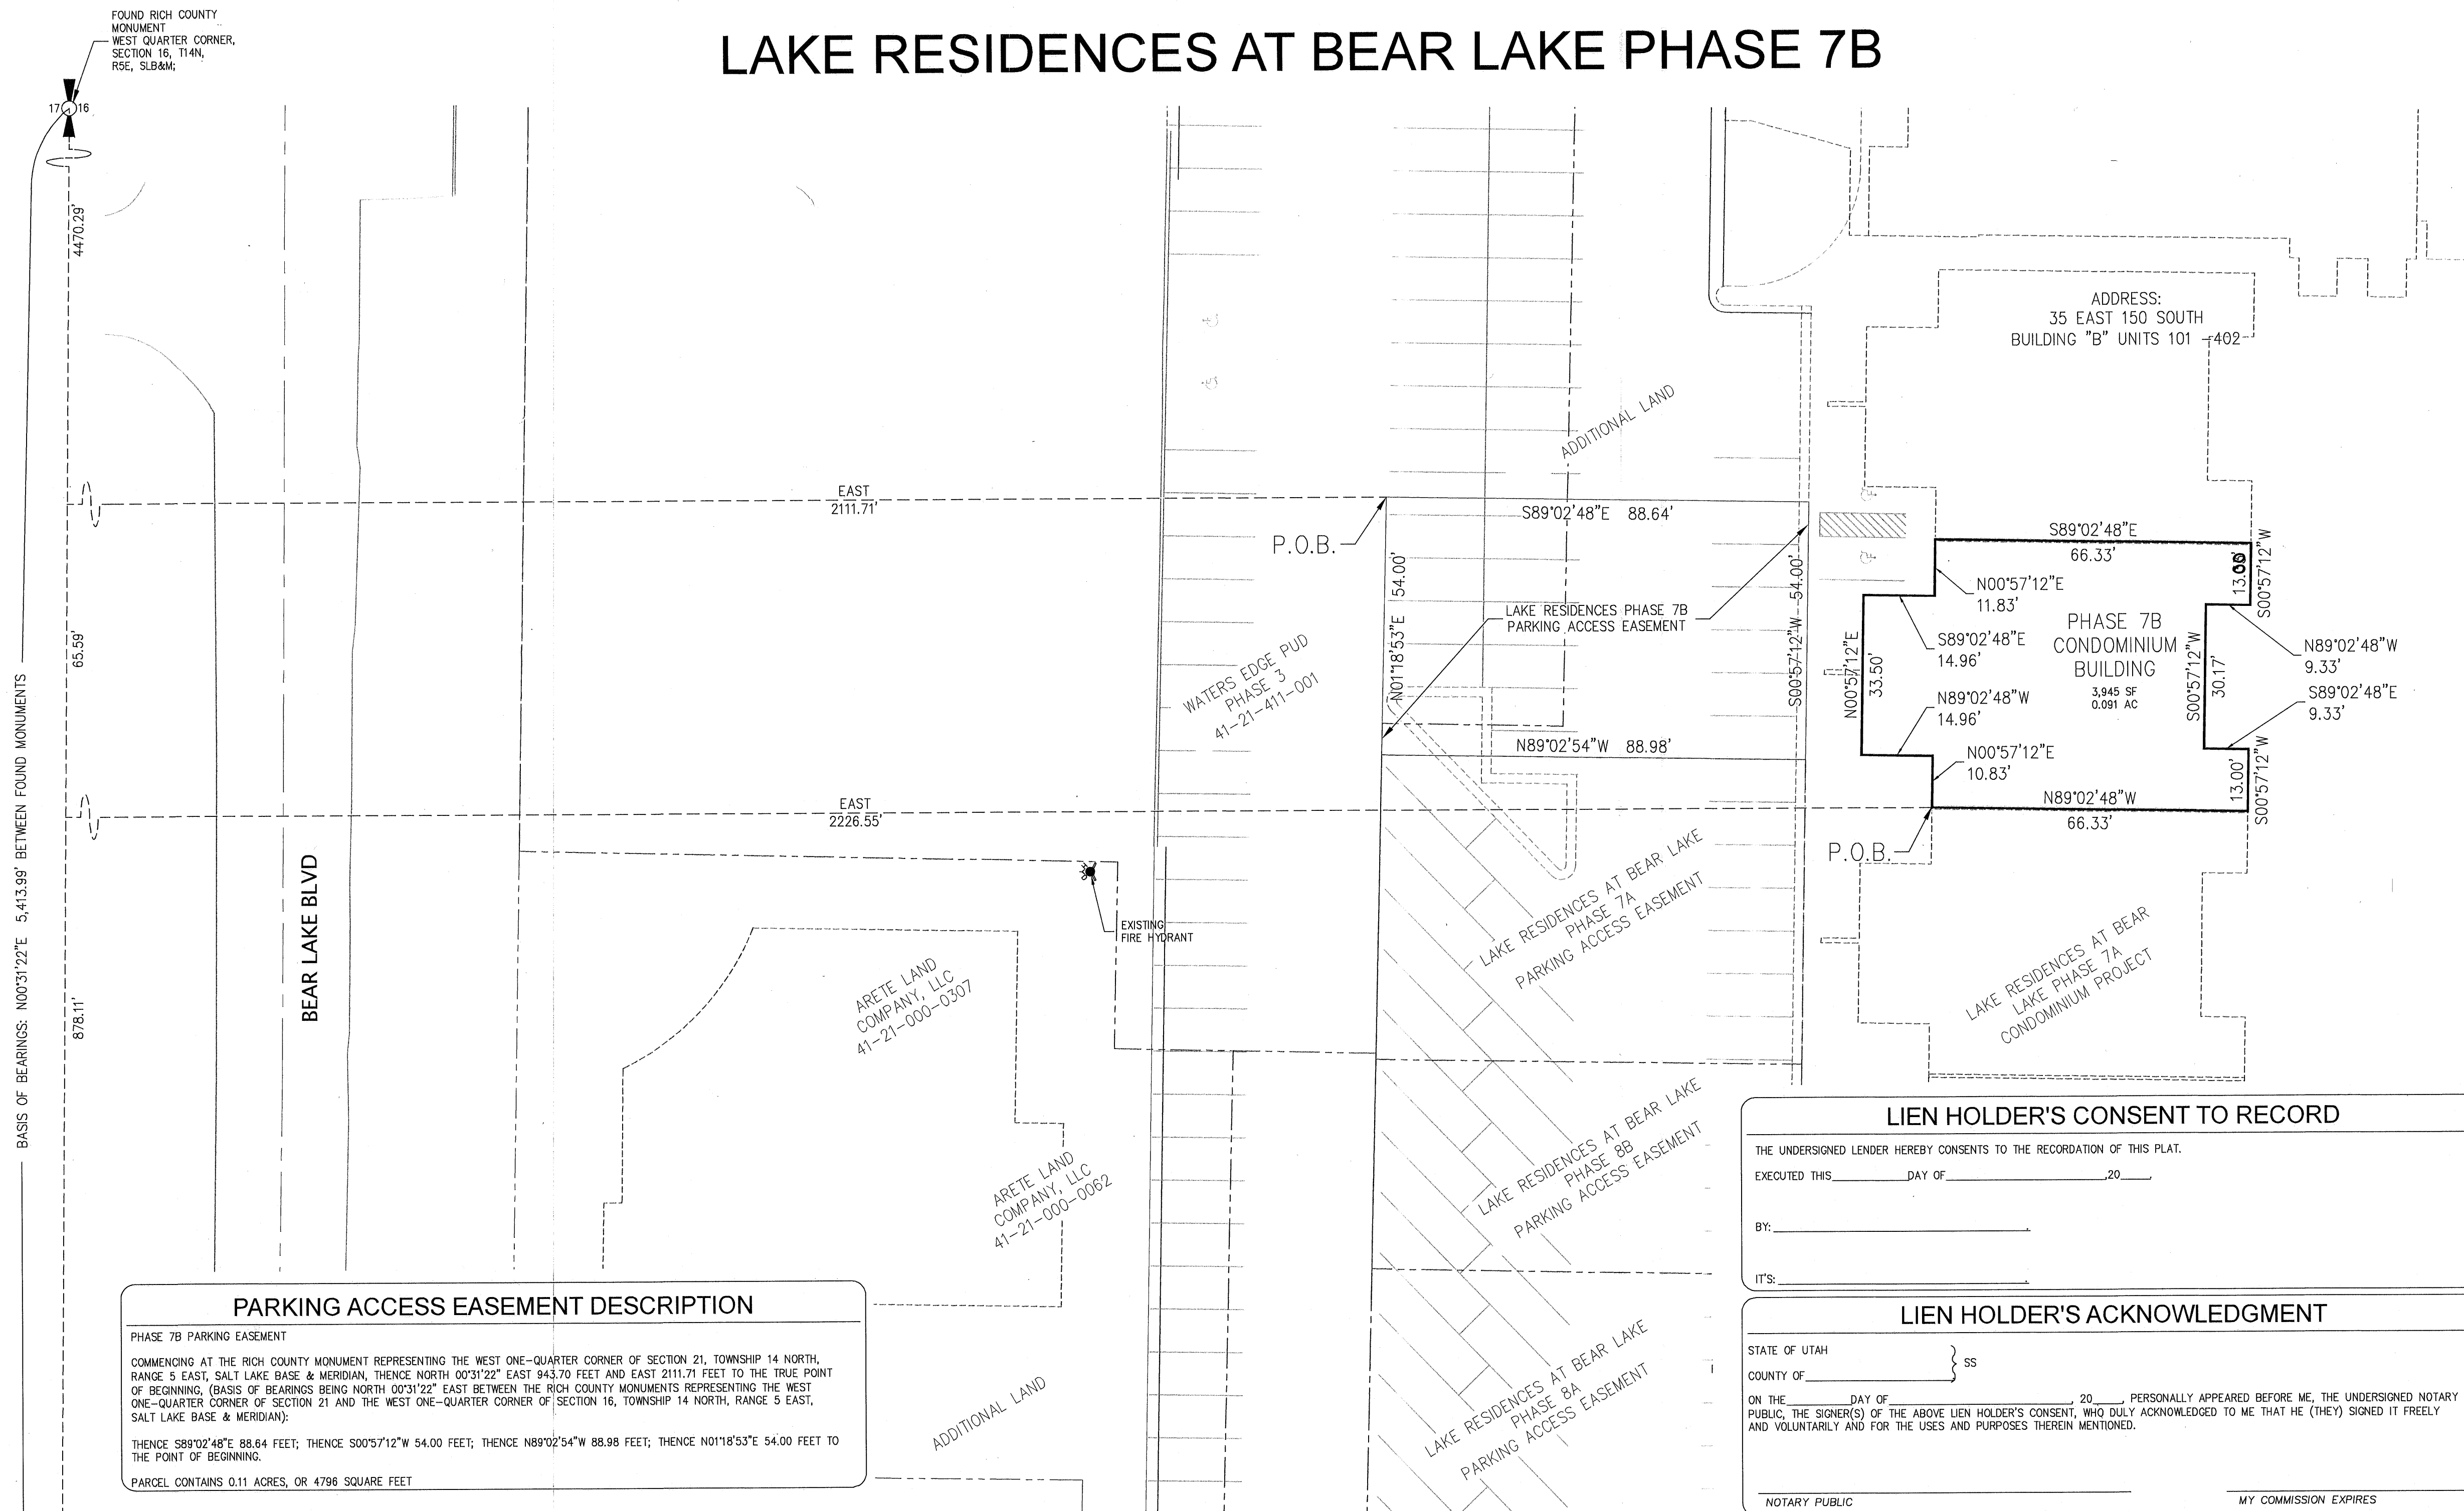

PARKING ACCESS EASEMENT DESCRIPTION

PHASE 7B PARKING EASEMENT
COMMENCING AT THE RICH COUNTY MONUMENT REPRESENTING THE WEST ONE-QUARTER CORNER OF SECTION 21, TOWNSHIP 14 NORTH, RANGE 5 EAST, SALT LAKE BASE & MERIDIAN, THENCE NORTH 00°31'22" EAST 843.70 FEET AND EAST 2111.71 FEET TO THE TRUE POINT OF BEGINNING, (BASIS OF BEARINGS BEING NORTH 00°31'22" EAST BETWEEN THE RICH COUNTY MONUMENTS REPRESENTING THE WEST ONE-QUARTER CORNER OF SECTION 21 AND THE WEST ONE-QUARTER CORNER OF SECTION 16, TOWNSHIP 14 NORTH, RANGE 5 EAST, SALT LAKE BASE & MERIDIAN);
THENCE S89°02'48"E 88.64 FEET; THENCE S00°57'12"W 54.00 FEET; THENCE N89°02'54"W 88.98 FEET; THENCE N01°18'53"E 54.00 FEET TO THE POINT OF BEGINNING.
PARCEL CONTAINS 0.11 ACRES, OR 4796 SQUARE FEET

PLAT NOTES

- THIS PLAT RELATES TO REAL PROPERTY WHICH IS SUBJECT TO THAT CERTAIN DECLARATION OF CONDOMINIUM OF LAKE RESIDENCES AT BEAR LAKE, RECORDED SIMULTANEOUSLY HERewith, AND SUBSEQUENT AMENDMENTS THERETO (THE "CONDOMINIUM DECLARATION"). THE CONDOMINIUM DECLARATION SETS FORTH THE EASEMENTS, RESTRICTIONS AND GENERAL PLAN OF IMPROVEMENT FOR THE PROPERTY AS DESCRIBED IN THIS PLAT. UNLESS THE CONTEXT CLEARLY INDICATES OTHERWISE, ALL CAPITALIZED TERMS AS USED ON THIS PLAT SHALL HAVE THE MEANINGS SET FORTH IN THE DECLARATION. THE CONDOMINIUM ASSOCIATION IS RESPONSIBLE FOR MAINTAINING THE COMMON AREAS AND FACILITIES OF THE CONDOMINIUM PROJECT, AND THE CONDOMINIUM ASSOCIATION SHALL HAVE A PERPETUAL NON-EXCLUSIVE EASEMENT OVER THE PROPERTY FOR SUCH MAINTENANCE PURPOSES AS FURTHER DESCRIBED IN THE CONDOMINIUM DECLARATION.
- THE TERM "UNIT" AS DEPICTED IN THIS PLAT MEANS A CONDOMINIUM UNIT AS DEFINED IN THE CONDOMINIUM DECLARATION.
- THE PROPERTY AS DEPICTED ON THIS PLAT IS SUBJECT TO ALL DEVELOPMENTAL RIGHTS AS DESCRIBED IN THE DECLARATION, AND DECLARANT SHALL HAVE THE RIGHT TO EXERCISE ANY APPLICABLE DEVELOPMENTAL RIGHTS PROVIDED FOR IN THE DECLARATION.
- THE LIMITED COMMON AREAS AND FACILITIES AS DEPICTED ON THIS PLAT ARE RESERVED FOR THE USE OF CERTAIN OWNERS TO THE EXCLUSION OF OTHER OWNERS. EACH RESPECTIVE IMPROVEMENT DESIGNATED ON THIS PLAT AS LIMITED COMMON AREAS AND FACILITIES IS APPURTENANT TO THE RESPECTIVE UNIT TO WHICH SUCH LIMITED COMMON AREAS AND FACILITIES ARE ADJACENT AS SHOWN HEREON AND ARE FOR THE USE AND ENJOYMENT OF THE OWNERS OF SUCH UNIT. DECLARANT HAS RESERVED THE RIGHT TO ADD ADDITIONAL LAND, IF AND WHEN ANY ADDITIONAL LAND DESCRIBED IN THE CONDOMINIUM DECLARATION IS ADDED TO THE PROPERTY, IT MAY BE ADDED TO THE PROJECT IN ACCORDANCE WITH THE PROVISIONS OF THE DECLARATIONS AND IN DECLARANT'S SOLE AND EXCLUSIVE DISCRETION.

PLAT NOTES (CONTINUED)

- POTENTIAL PURCHASERS OF PROPERTY LEGALLY DESCRIBED BY THIS PLAT ARE ADVISED TO FAMILIARIZE THEMSELVES WITH ALL PLAT NOTES, EASEMENTS AND OTHER PERTINENT INFORMATION CONTAINED WITHIN THIS PLAT AND ALSO WITH ANY CONDITIONS, COVENANTS AND RESTRICTIONS (CC&R) DOCUMENTS RECORDED AGAINST THE LAND LEGALLY DESCRIBED BY THIS PLAT, INCLUDING THE CONDOMINIUM DECLARATION. FAILURE TO ADHERE TO THESE PLAT NOTES, EASEMENTS, CO&R'S OR OTHER DOCUMENTS RECORDED AGAINST THE LAND COULD RESULT IN FINANCIAL LOSSES TO OR CHANGES IN EXPECTED PROPERTY USE OF THE PROPERTY OWNER. PROPERTY OWNERS AND PURCHASERS ARE RESPONSIBLE TO REVIEW AND TO BE IN COMPLIANCE WITH ALL NOTES, EASEMENTS, CO&R'S, THE CONDOMINIUM DECLARATION AND OTHER RECORDED DOCUMENTS RELATED TO THIS PLAT, AS CURRENTLY EXISTING OR AS MAY FROM TIME TO TIME BE CHANGED AND/OR AMENDED.
- ALL COMMON AREAS AND FACILITIES ARE HEREBY DEDICATED TO THE PROJECT AS SHOWN BY THIS PLAT AND SHALL BE USABLE BY ALL UNITS AS DESCRIBED IN THE CONDOMINIUM DECLARATION.
- ACCESS TO AND COSTS ASSOCIATED WITH THE PARKING AND DUMPSTERS SHALL BE SHARED BY LAKE RESIDENCES CONDOMINIUMS AND OTHER PROJECTS AS APPROVED BY THE DECLARANT.
- THERE IS A PUBLIC UTILITY EASEMENT ON ALL COMMON AREAS AND FACILITIES IN FAVOR OF ROCKY MOUNTAIN POWER, DOMINION ENERGY, CENTURY LINK, B.S.S.D, GARDEN CITY, COMCAST AND OTHERS AS GRANTED SPECIFICALLY BY THE DECLARANT OR THE CONDOMINIUM ASSOCIATION.
- DECLARANT HAS RESERVED THE OPTION TO CONTRACT THE PROJECT BY REMOVAL OF ALL OR A PORTION OF THE WITHDRAWABLE LAND IN ANY ORDER AND FROM TIME TO TIME AS FURTHER DESCRIBED IN THE CONDOMINIUM DECLARATION. THE ENTIRE PROPERTY AS DEPICTED IN THIS PLAT IS DESIGNATED AS WITHDRAWABLE LAND. THE WITHDRAWABLE LAND, ITS DIMENSIONS, AND LOCATION ARE SEPARATELY LABELED BY THE UNIT NUMBERS AS DEPICTED ON PAGES 3-7 OF THIS PLAT. FOR PURPOSES OF IDENTIFYING WITHDRAWABLE LAND, A UNIT SHALL INCLUDE APPURTENANT LIMITED COMMON AREAS AND FACILITIES AND, IN DECLARANT'S DISCRETION, COMMON AREAS AND FACILITIES DEPICTED ON THE SAME FLOOR AS SUCH UNIT.
- PARKING IS PROVIDED FOR THE CONDOMINIUM PROJECT PURSUANT TO AN EASEMENT, WHICH GRANTS CONDOMINIUM OWNERS WITH ACCESS TO SUCH PARKING.

LEGEND


- BUILDING PAD OUTLINE
- PHASE BOUNDARY
- ADJACENT PROPERTY BOUNDARY
- ADDITIONAL LAND
- SECTION LINES
- BOUNDARY ANGLE POINT
- LIMITED COMMON AREAS AND FACILITIES (SEE PAGES 3-7)
- COMMON AREAS AND FACILITIES (SEE PAGES 3-7)
- CONVERTIBLE SPACE (SEE PAGE 3-5)
- WITHDRAWABLE LAND

LAKE RESIDENCES AT BEAR LAKE PHASE 7B AN EXPANDABLE CONDOMINIUM PROJECT

LOCATED IN THE NORTHWEST 1/4 OF SECTION 21, TOWNSHIP 14 NORTH, RANGE 5 EAST, SLB&M, GARDEN CITY, RICH COUNTY, UTAH

SURVEYOR'S CERTIFICATE

I, BRIAN BALLS DO HEREBY CERTIFY THAT I AM A PROFESSIONAL LAND SURVEYOR, AND THAT I HOLD CERTIFICATE NO. 334532-2201 AS PRESCRIBED UNDER THE LAWS OF THE STATE OF UTAH, AND IN ACCORDANCE WITH THE PROVISIONS OF SECTION 57-8-13(1) OF THE UTAH CONDOMINIUM OWNERSHIP ACT, I FURTHER CERTIFY BY AUTHORITY OF THE OWNER, THAT I HAVE MADE A SURVEY OF THE TRACT OF LAND SHOWN ON THIS PLAT AND DESCRIBED BELOW, AND HAVE SUBDIVIDED SAID TRACT OF LAND INTO UNITS AND COMMON AREAS AND FACILITIES.

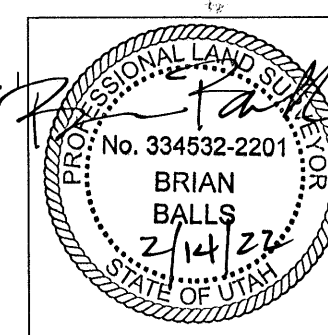

Brian Balls
BRIAN BALLS

2/14/22
DATE

BOUNDARY DESCRIPTION

COMMENCING AT THE RICH COUNTY MONUMENT REPRESENTING THE WEST ONE-QUARTER CORNER OF SECTION 21, TOWNSHIP 14 NORTH, RANGE 5 EAST, SALT LAKE BASE & MERIDIAN, THENCE NORTH 00°31'22" EAST 878.11 FEET AND EAST 2226.55 FEET TO THE TRUE POINT OF BEGINNING, (BASIS OF BEARINGS BEING NORTH 00°31'22" EAST BETWEEN THE RICH COUNTY MONUMENTS REPRESENTING THE WEST ONE-QUARTER CORNER OF SECTION 21 AND THE WEST ONE-QUARTER CORNER OF SECTION 16, TOWNSHIP 14 NORTH, RANGE 5 EAST, SALT LAKE BASE & MERIDIAN);

THENCE N00°57'12"E 10.83 FEET; THENCE N89°02'48"W 14.96 FEET; THENCE N00°57'12"E 33.50 FEET; THENCE S89°02'48"E 14.96 FEET; THENCE N00°57'12"E 11.83 FEET; THENCE S89°02'48"E 66.33 FEET; THENCE S00°57'12"W 13.00 FEET; THENCE N89°02'48"W 9.33 FEET; THENCE S00°57'12"W 30.17 FEET; THENCE S89°02'48"E 9.33 FEET; THENCE S00°57'12"W 13.00 FEET; THENCE N89°02'48"W 66.33 FEET TO THE POINT OF BEGINNING.

PARCEL CONTAINS 0.091 ACRES, OR 3,945 SQUARE FEET

BASIS OF BEARING

THE BASIS OF BEARINGS FOR THIS SURVEY WAS ESTABLISHED AS NORTH 00°31'22" EAST BETWEEN THE RICH COUNTY SECTION CORNER SURVEY MONUMENTS FOR THE WEST ONE-QUARTER CORNER OF SECTION 21 AND THE WEST ONE-QUARTER CORNER OF SECTION 16, TOWNSHIP 14 NORTH, RANGE 5 EAST, SALT LAKE BASE AND MERIDIAN.

OWNER'S DEDICATION

KNOW ALL MEN BY THESE PRESENT THAT I, THE UNDERSIGNED OWNER OF THE TRACT OF LAND DESCRIBED HEREON AS LAKE RESIDENCES AT BEAR LAKE PHASE 7B, A UTAH CONDOMINIUM PROJECT, LOCATED ON SAID TRACT OF LAND, HAVE CAUSED A SURVEY TO BE MADE AND THIS PLAT MAP TO BE PREPARED, AND DO HEREBY GIVE CONSENT TO THE REORDINATION OF THIS PLAT MAP AND DO HEREBY DESIGNATE ALL COMMON AREAS AND FACILITIES AND LIMITED COMMON AREAS AND FACILITIES FOR THE USE OF THE CONDOMINIUM OWNERS OF LAKE RESIDENCES AT BEAR LAKE PHASE 7B. THE SAME TRACT OF LAND HAS BEEN SUBDIVIDED INTO CONDOMINIUM UNITS AND COMMON AREAS AND FACILITIES. THE OWNER HEREBY DEDICATES THOSE AREAS LABELED AS COMMON AREAS AND FACILITIES FOR THE CONSTRUCTION AND MAINTENANCE OF PUBLIC UTILITIES. FURTHERMORE, THE OWNER DOES HEREBY DEDICATE WITHOUT CONDITION, RESTRICTION, OR RESERVATION, TO GARDEN CITY, UTAH, ALL WATER AND SEWER IMPROVEMENTS TOGETHER WITH ALL IMPROVEMENTS REQUIRED BY THE DEVELOPMENT AGREEMENT BETWEEN THE UNDERSIGNED AND GARDEN CITY, UTAH FOR THE BENEFIT OF THE CITY AND THE INHABITANTS THEREOF.

Chris Shurian - Manager
THE WATERS EDGE PROPERTIES, LLC


LAKE RESIDENCES AT BEAR LAKE PHASE 7B, BUILDING "B"
DECLARATION OF COVENANTS CONDITIONS AND
RESTRICTIONS RECORDED AS
ENTRY # _____, BOOK _____, PAGE _____

OWNER'S ACKNOWLEDGMENT

STATE OF UTAH }
COUNTY OF BEAR LAKE } ss

ON THIS 10th DAY OF March 2022, CHRIS SHURIAN DID PERSONALLY APPEAR BEFORE ME, THE UNDERSIGNED NOTARY PUBLIC, STATING THAT HE IS THE MANAGER OF WATERS EDGE PROPERTIES, LLC, A UTAH LIMITED LIABILITY COMPANY, AND BEFORE ME SIGNED THE FORGOING OWNER'S DEDICATION, WHO DULY ACKNOWLEDGED TO ME THAT SAID COMPANY DID EXECUTE THE SAME.


Nichole L. Smith
NOTARY PUBLIC
05/23/2023
MY COMMISSION EXPIRES

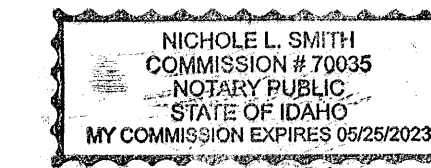

ACCEPTANCE BY LEGISLATIVE BODY

THE CITY COUNCIL OF GARDEN CITY, RICH COUNTY, UTAH, APPROVES THIS SUBDIVISION SUBJECT TO THE CONDITIONS AND RESTRICTIONS STATED HEREON, AND HEREBY ACCEPTS THE DEDICATION OF ALL STREETS, EASEMENTS, AND OTHER PARCELS OF LAND INTENDED FOR PUBLIC PURPOSES FOR THE PERPETUAL USE OF THE PUBLIC THIS 10th DAY OF March 2022.

Mayor
Cathie Rasmussen
ATTEST: CLERK

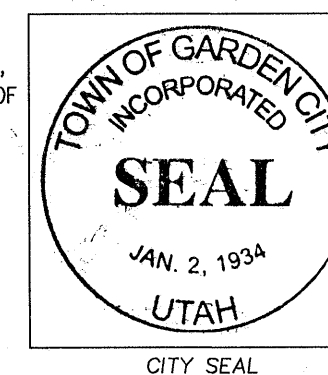

PLANNING COMMISSION APPROVAL

APPROVED THIS 10th DAY OF March 2022 BY THE PLANNING COMMISSION OF GARDEN CITY, UTAH.

Chairman, Planning Commission

GARDEN CITY ATTORNEY

APPROVED AS TO FORM ON THIS 1st DAY OF March 2022

City Attorney

GARDEN CITY ENGINEER

I CERTIFY THAT I HAVE EXAMINED THIS PLAT AND FIND IT BE CORRECT AND IN ACCORDANCE WITH THE INFORMATION ON FILE IN THIS OFFICE ON THIS 9th DAY OF March 2022.

City Engineer

BEAR LAKE SPECIAL SERVICE DISTRICT

APPROVED AS PER CURRENT APPLICABLE BEAR LAKE SSD SPECIFICATIONS AND DESIGN STANDARDS ON THIS 17th DAY OF February 2022.

Bliss Engineer

OFFICIAL AGENCY USE

COUNTY RECORDER'S NUMBER #102842
STATE OF UTAH, COUNTY OF RICH, RECORDED AND FILED AT THE REQUEST OF Town of Garden City
DATE 3/16/22 TIME 2:14 pm FEE \$360.00
ABSTRACTED

INDEX
FILED IN: FILE OF PLATS
County Recorder



PROJECT
C19-027
SHEET
1 OF 7
PRINT DATE
02/14/2022

PREPARED FOR
THE WATERS EDGE PROPERTIES, LLC
PROJECT
LAKE RESIDENCES AT BEAR LAKE PHASE 7B

Summit Engineering Group Inc.
Structural • Civil • Surveying
55 WEST CENTER • P.O. BOX 176
HEBER CITY, UTAH 84032
P. 435-854-9229 • F. 435-854-9231

COPYRIGHT © 2022
SUMMIT ENGINEERING GROUP, INC.
DRAWING ALTERATION
IT IS A VIOLATION OF LAW FOR ANY PERSON, UNLESS ACTING UNDER THE DIRECTION OF THE PROFESSIONAL LAND SURVEYOR TO ALTER ANY TEXT ON THIS DOCUMENT IN ANY WAY. ANY LICENSEE WHO ALTERS THIS DOCUMENT IS REQUIRED BY LAW TO AFFIX THEIR SEAL AND THE NOTATION "ALTERED BY" FOLLOWED BY THEIR SIGNATURE AND A DESCRIPTION OF THE ALTERATIONS.

LAKE RESIDENCES AT BEAR LAKE PHASE 7B

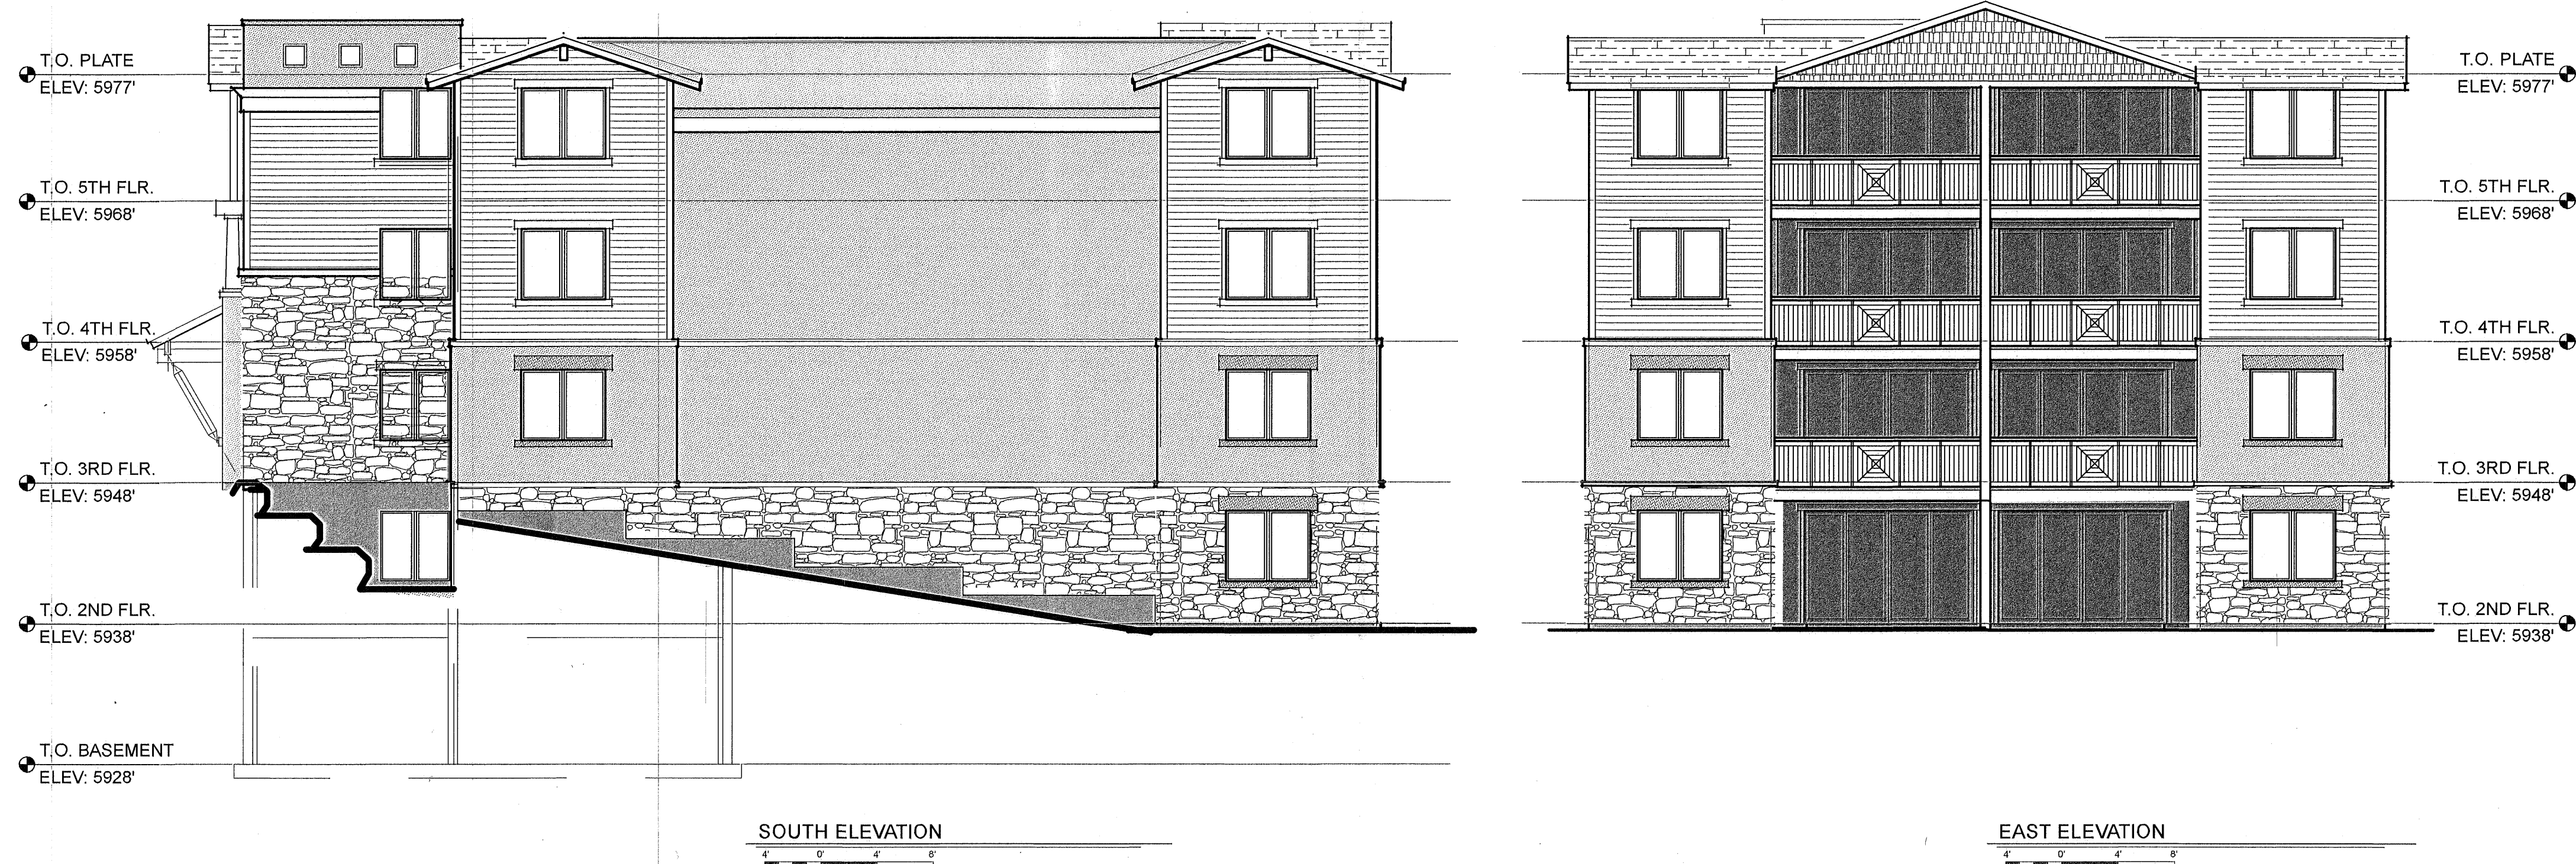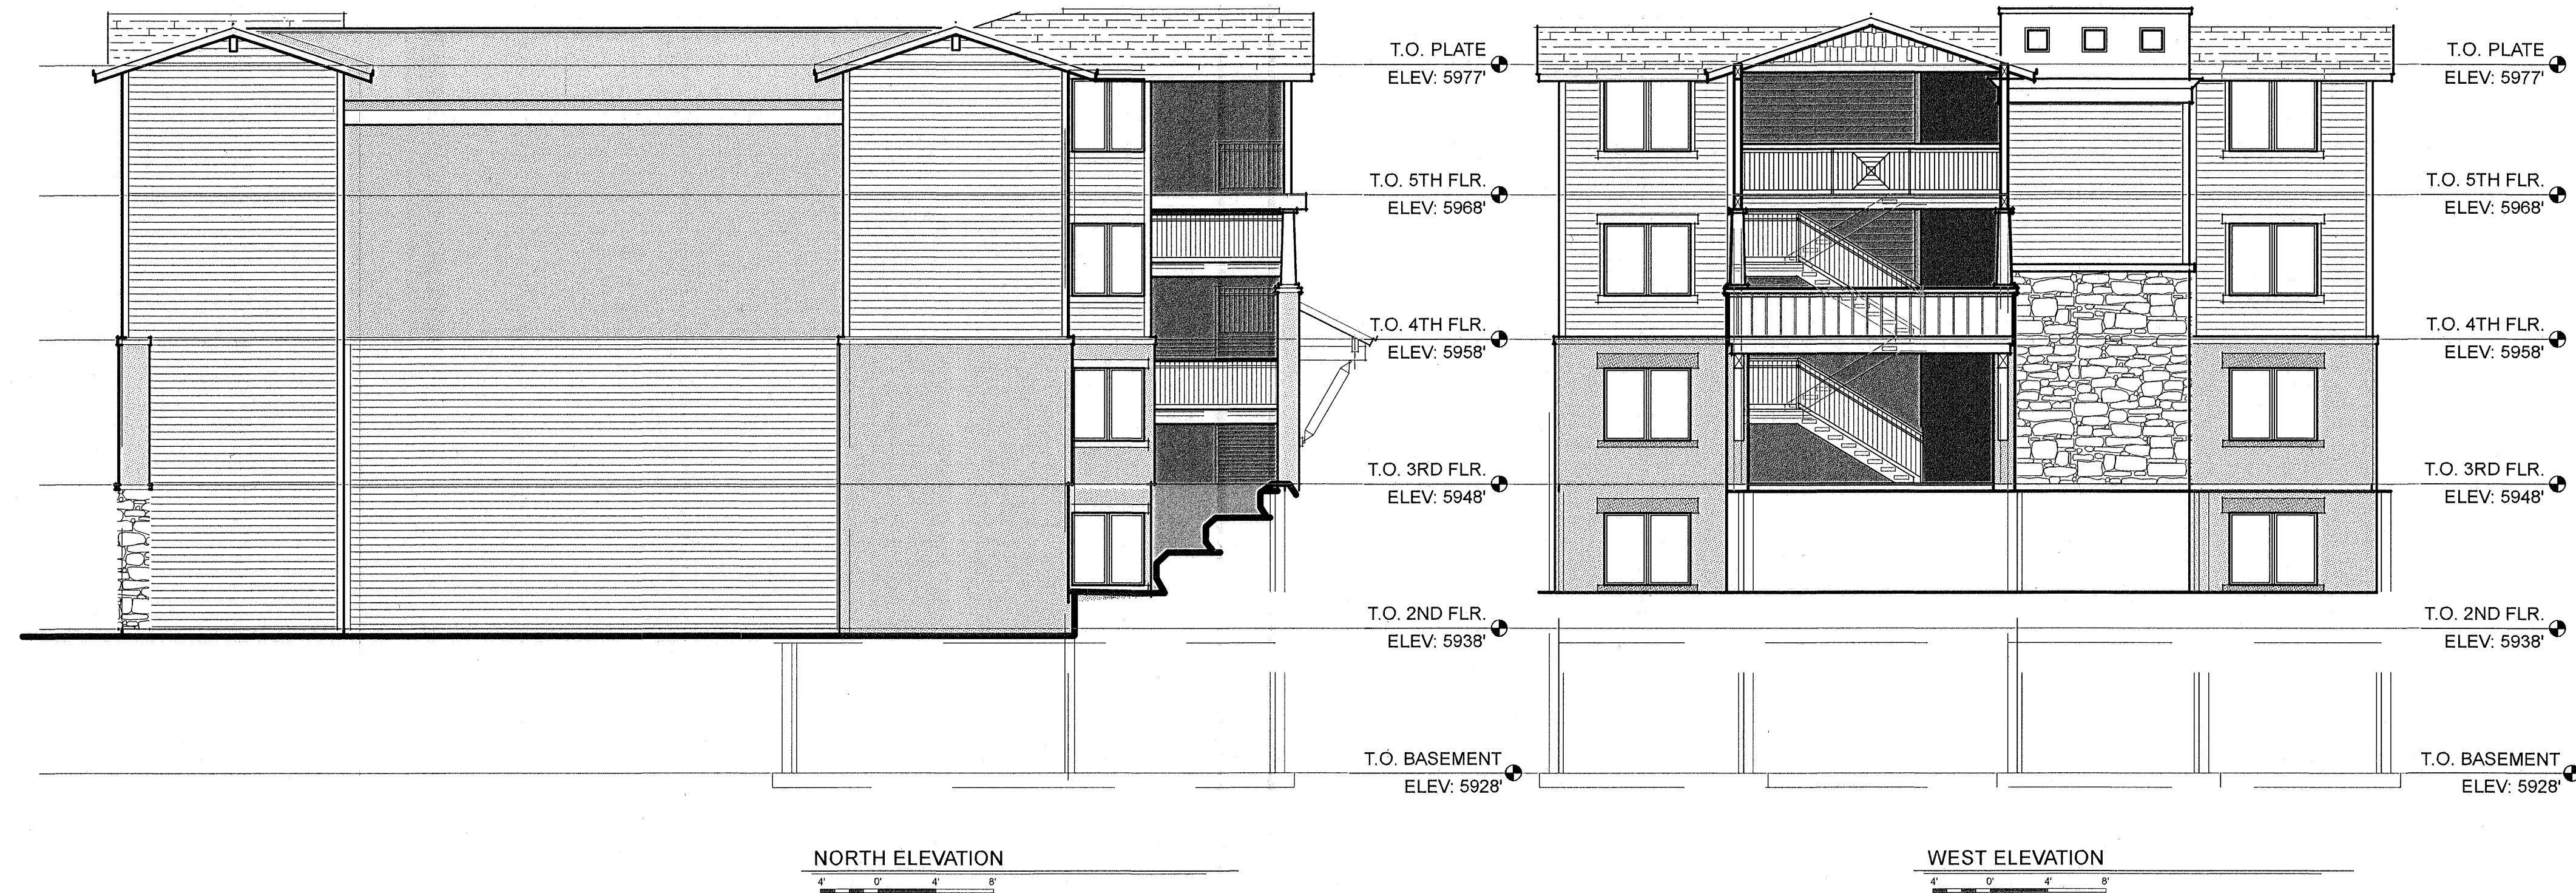

ARCHITECTURAL DRAWINGS BY:
HORN PARTNERS ARCHITECTURE
PO BOX 386 BOUNTIFUL, UT 84011
PH. 801-295-4676 FAX 801-299-1111

PROJECT
C19-027
SHEET
2 OF 7
ISSUE DATE
02/14/2022


Summit Engineering Group Inc.
Structural • Civil • Surveying
55 WEST CENTER • P.O. BOX 176
HERRN CITY, UTAH 84032
P: 435-654-8229 • F: 435-654-8231

COPYRIGHT © 2022
SUMMIT ENGINEERING GROUP, INC.
DRAWING ALTERATION
IT IS A VIOLATION OF LAW FOR ANY
PERSON, UNLESS ACTING UNDER THE
DIRECTION OF THE PROFESSIONAL LAND
SURVEYOR TO ALTER ANY ITEM ON THIS
DOCUMENT IN ANY WAY. ANY LICENSEE WHO
ALTERS THIS DOCUMENT IS REQUIRED BY
LAW TO AFFIX THEIR SEAL AND THE
NOTATION "ALtered BY" FOLLOWED BY
THEIR SIGNATURE AND SPECIFIC DESCRIPTION
OF THE ALTERATIONS.

LAKE RESIDENCES AT BEAR LAKE PHASE 7B

LOCATED IN THE NORTHWEST ¼ OF SECTION 21, TOWNSHIP 14 NORTH, RANGE 5 EAST, SLB&M,
GARDEN CITY, RICH COUNTY, UTAH


LAKE RESIDENCES AT BEAR LAKE PHASE 7B

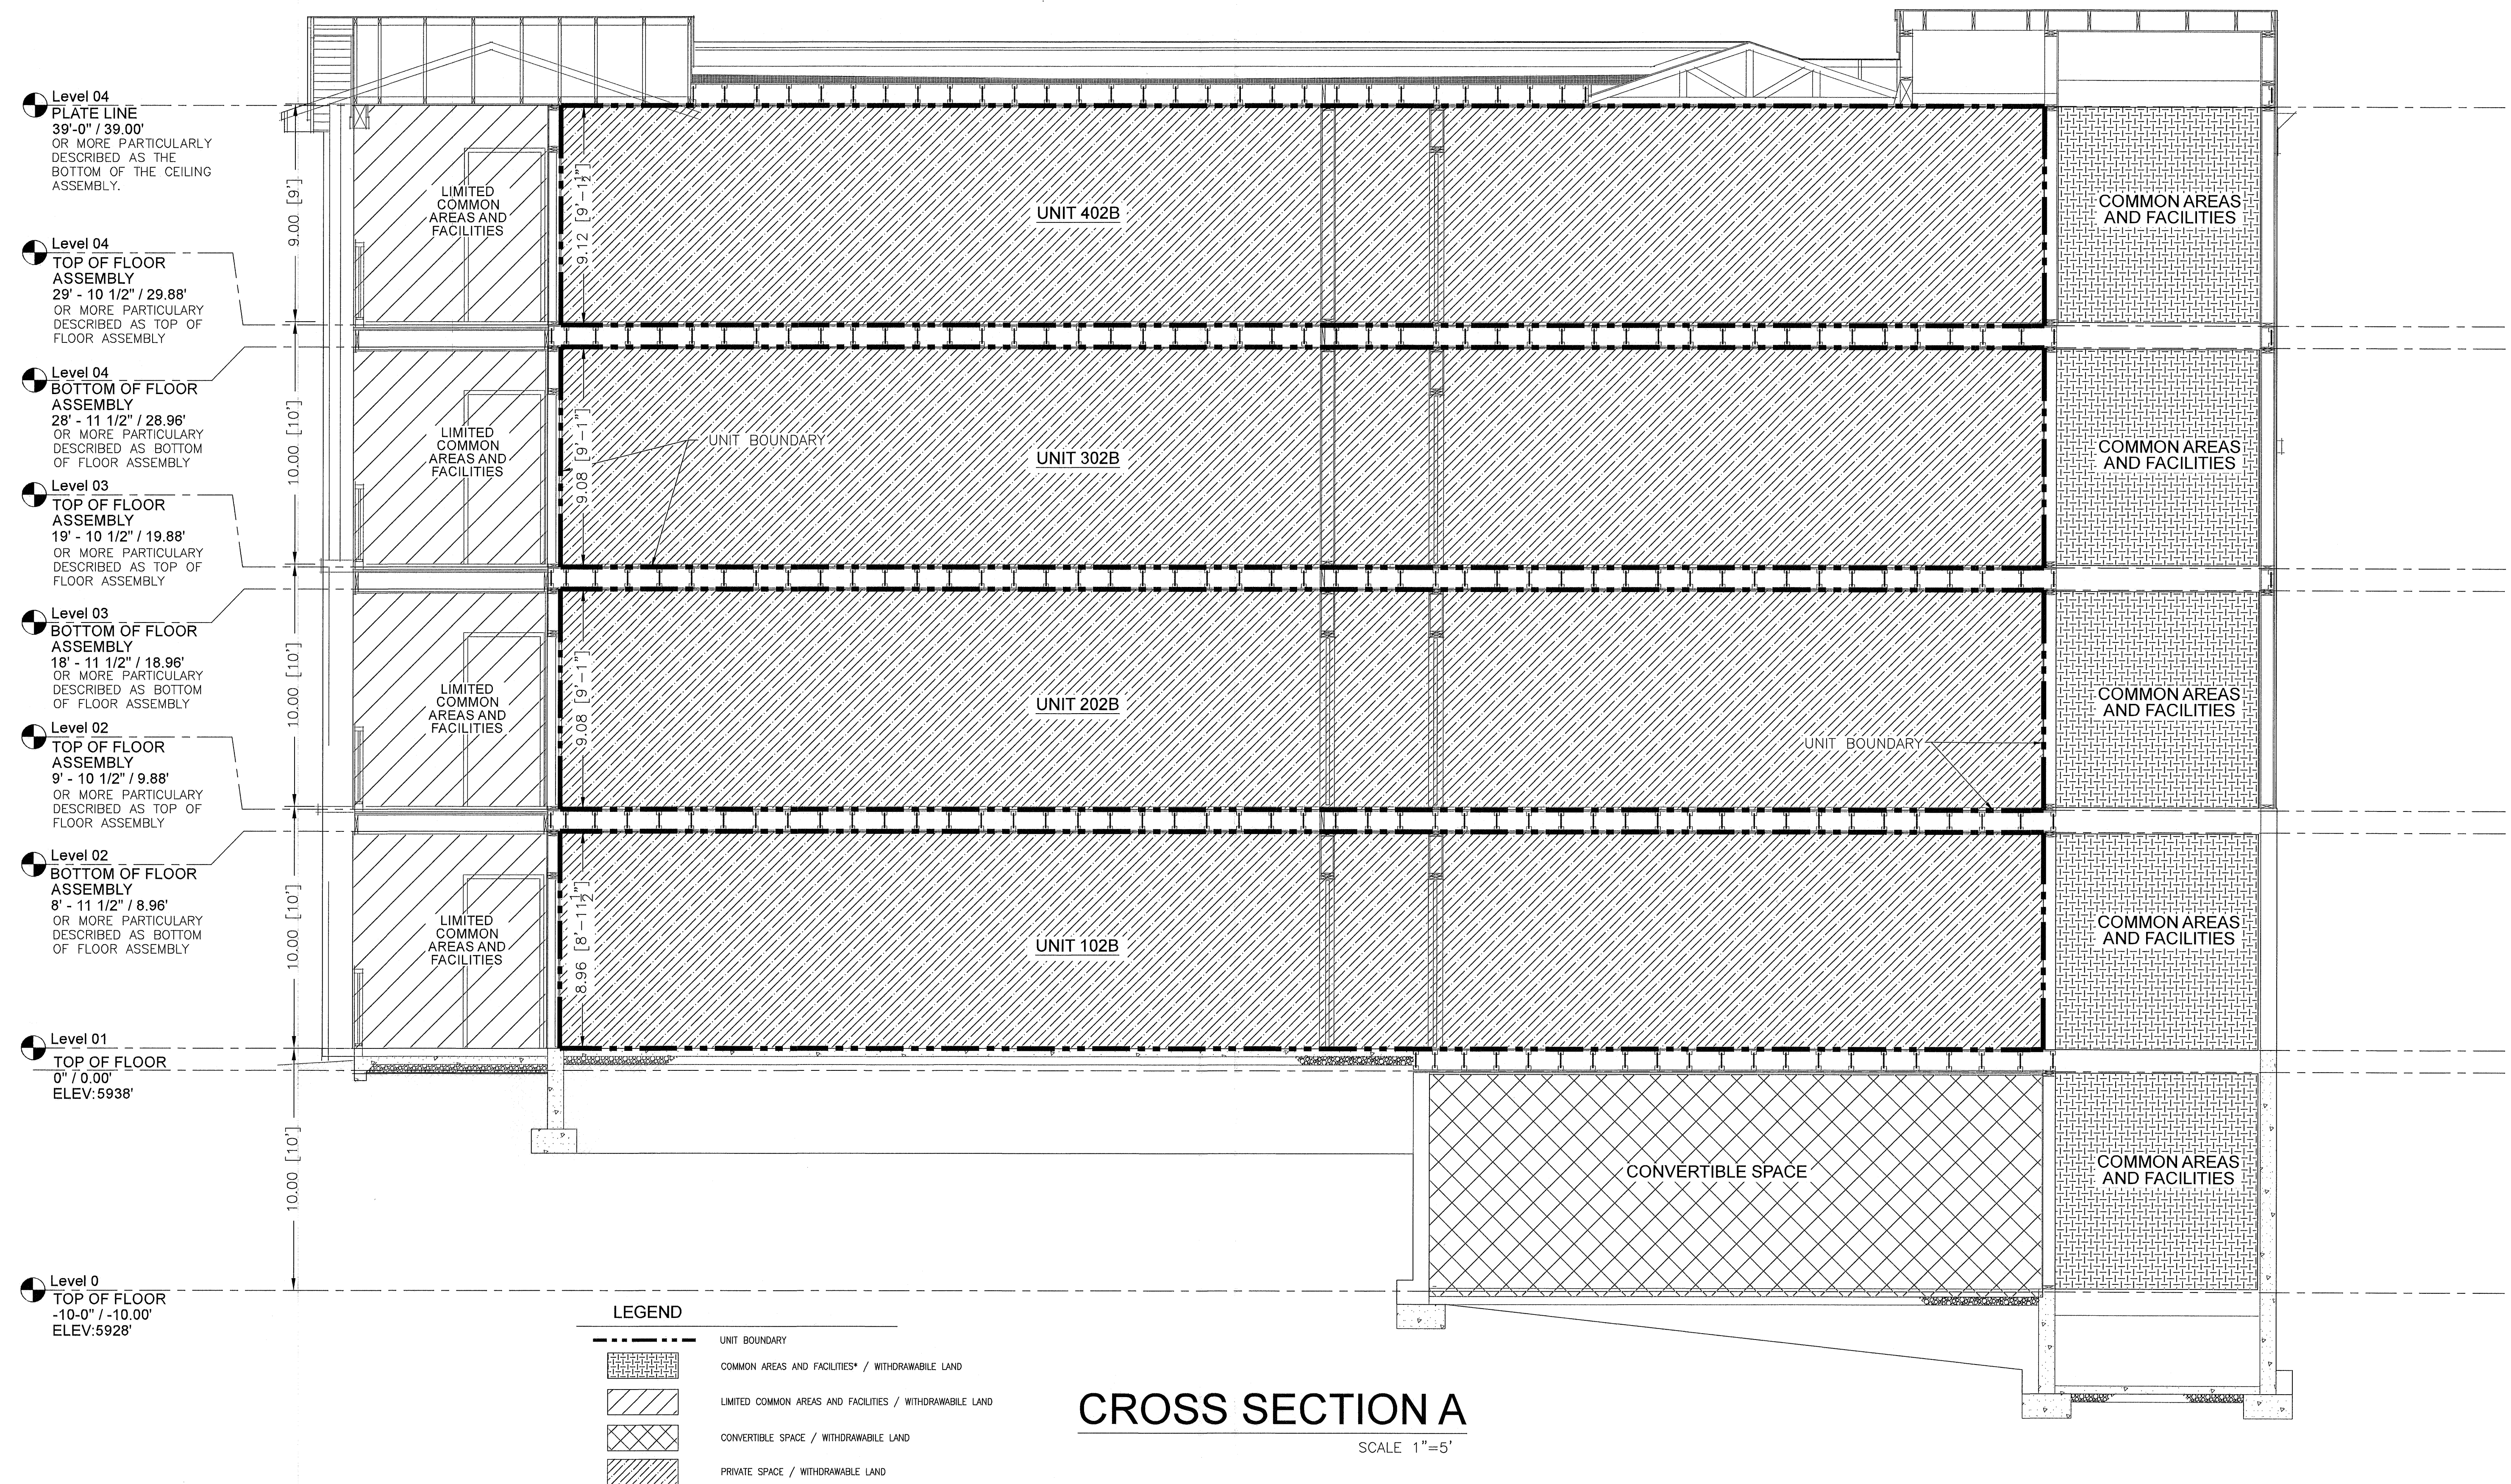

LAKE RESIDENCES AT BEAR LAKE PHASE 7B

LEGEND

	UNIT BOUNDARY
	COMMON AREAS AND FACILITIES* / WITHDRAWABLE LAND
	LIMITED COMMON AREAS AND FACILITIES / WITHDRAWABLE LAND
	CONVERTIBLE SPACE / WITHDRAWABLE LAND
	PRIVATE SPACE / WITHDRAWABLE LAND

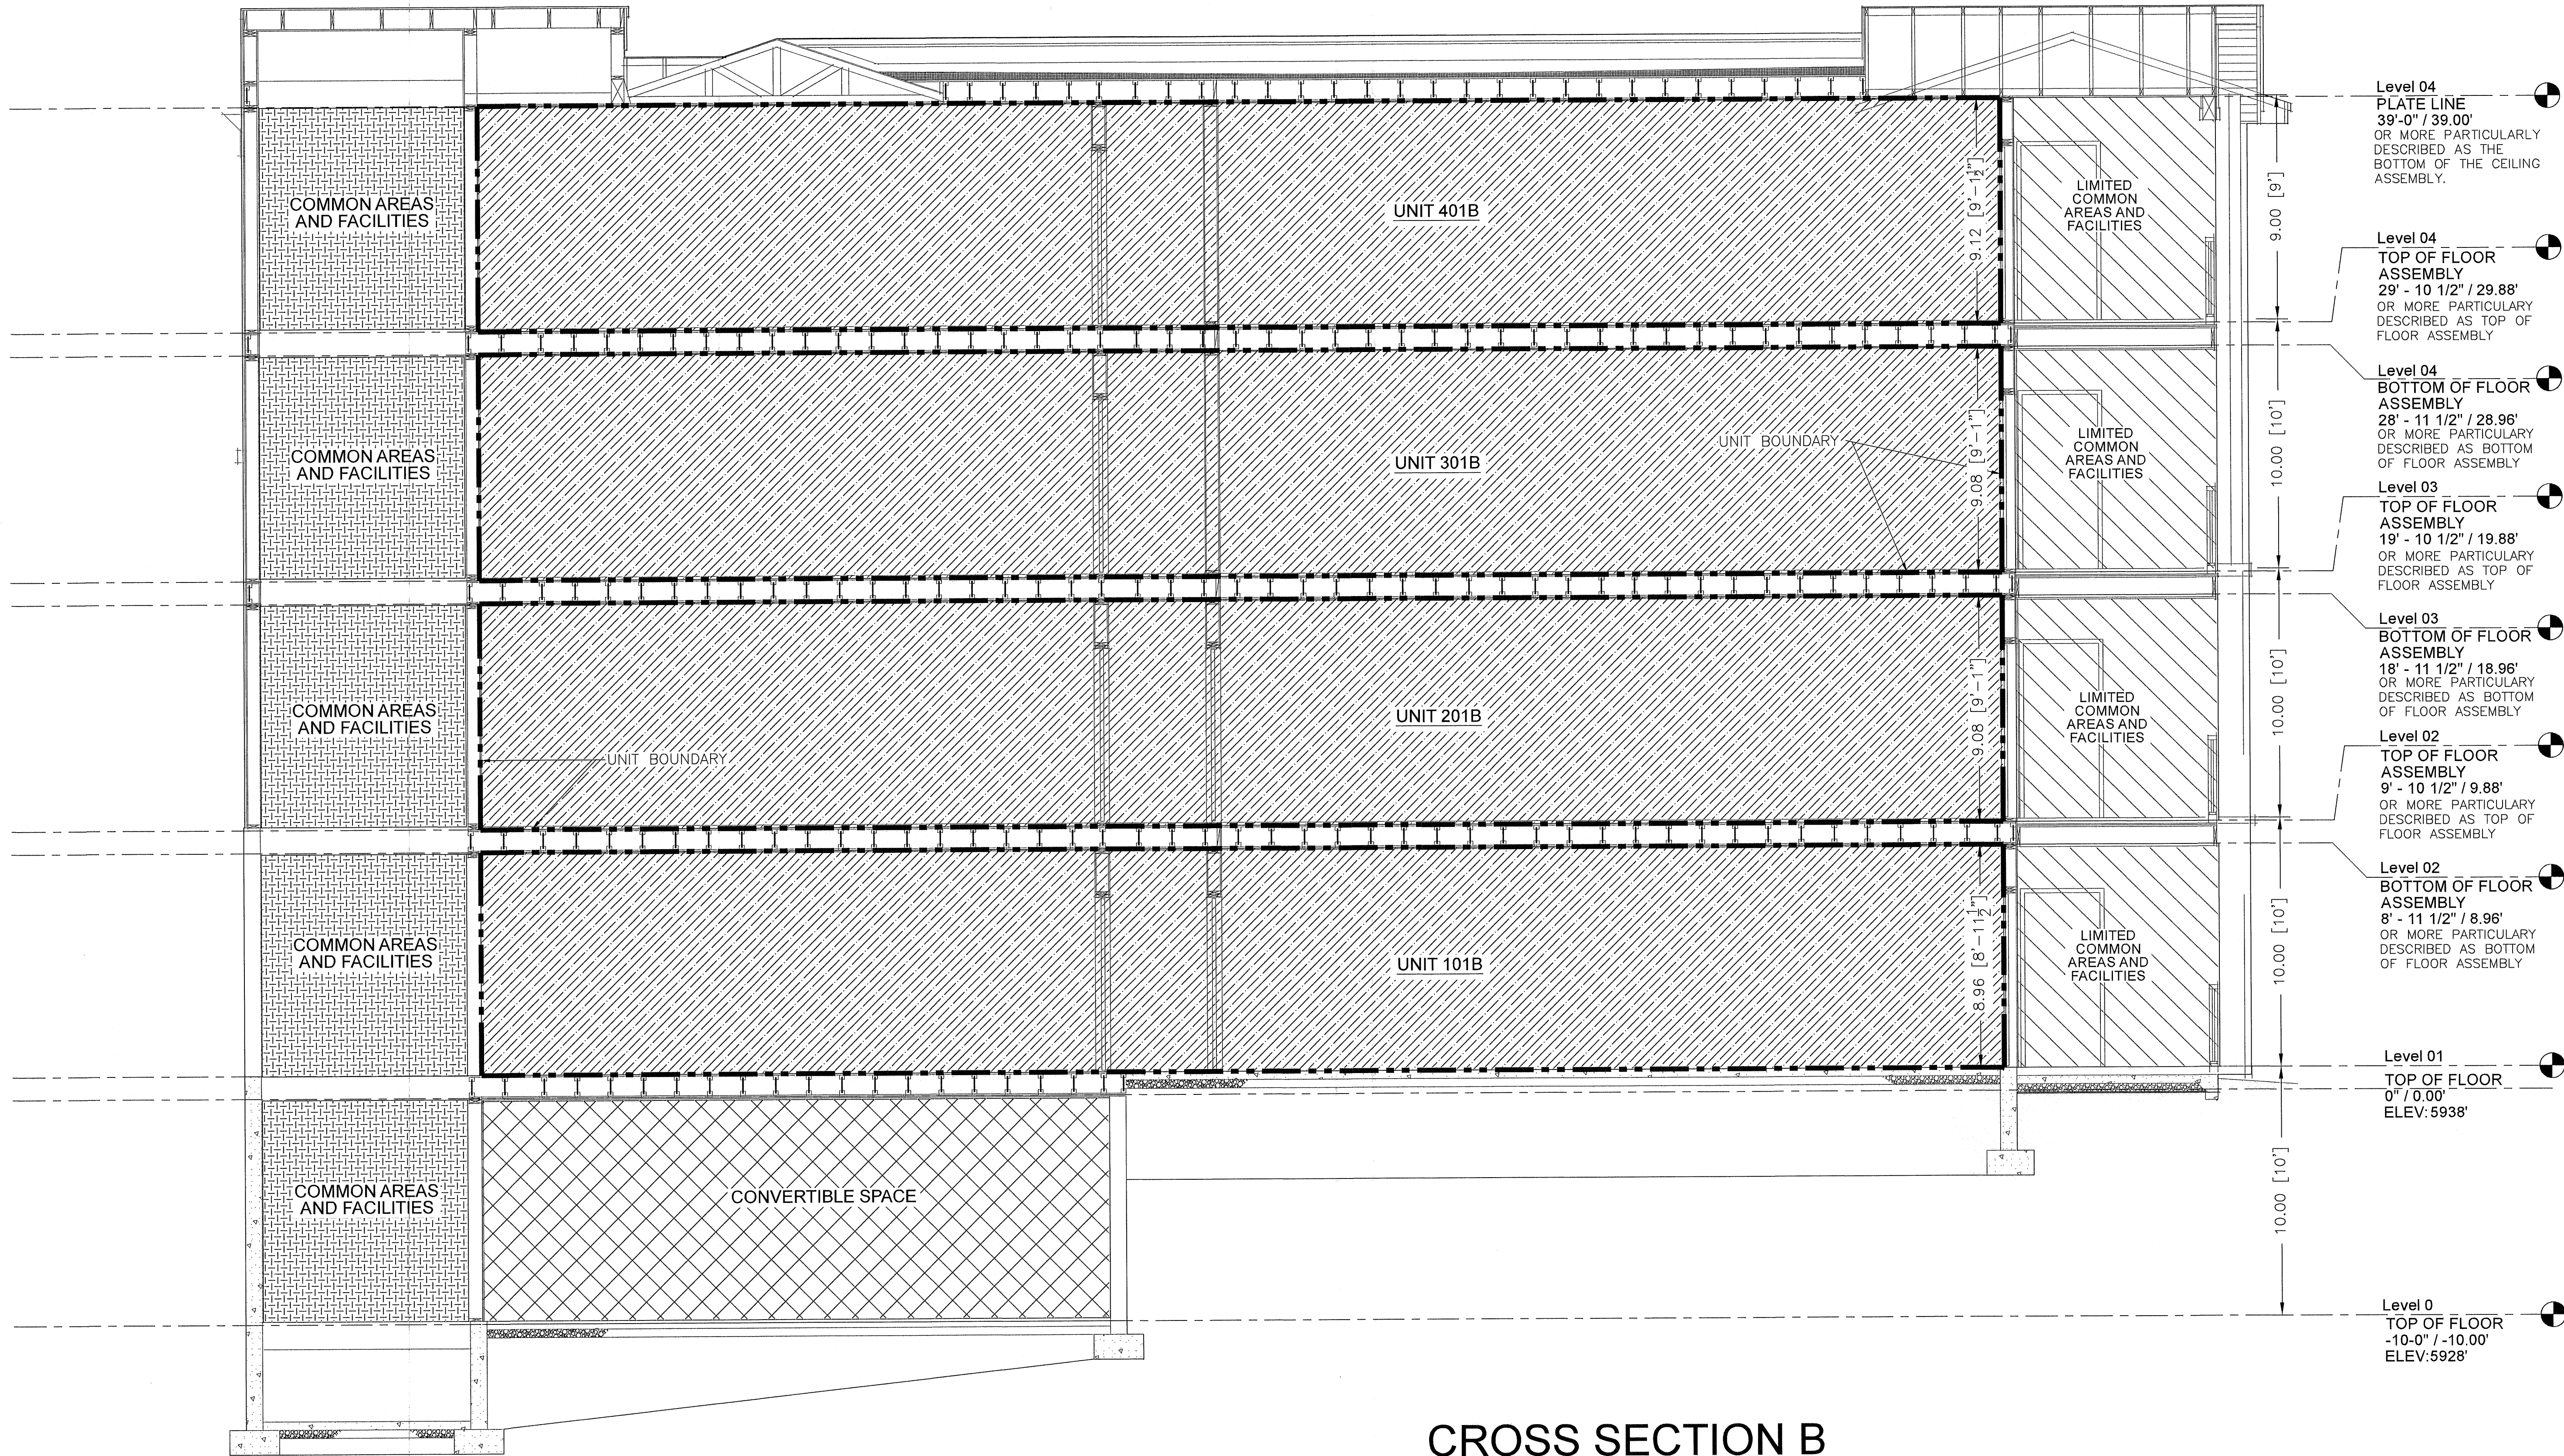


CROSS SECTION B

SCALE 1"=5'

PROJECT
C19-027

SHEET
4 OF 7

ISSUE DATE
02/14/2022

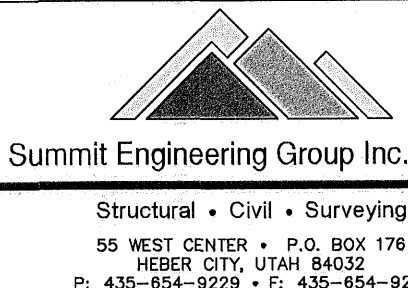


COPYRIGHT © 2022
SUMMIT ENGINEERING GROUP, INC.
DRAWING ALTERATION
IT IS A VIOLATION OF LAW FOR ANY PERSON, UNLESS ACTING UNDER THE DIRECTION OF THE PROFESSIONAL LAND SURVEYOR, TO ALTER ANY ITEM ON THIS DOCUMENT IN ANY MANNER. ANY PERSON WHO ALTERS THIS DOCUMENT IS REQUIRED BY LAW TO AFFIX THEIR SEAL AND THE NOTATION "ALTERED BY" FOLLOWED BY THEIR SIGNATURE AND SPECIFIC DESCRIPTION OF THE ALTERATIONS.


LAKE RESIDENCES AT BEAR LAKE PHASE 7B

LOCATED IN THE NORTHWEST 1/4 OF SECTION 21, TOWNSHIP 14 NORTH, RANGE 5 EAST, SLB&M,
GARDEN CITY, RICH COUNTY, UTAH

LAKE RESIDENCES AT BEAR LAKE PHASE 7B

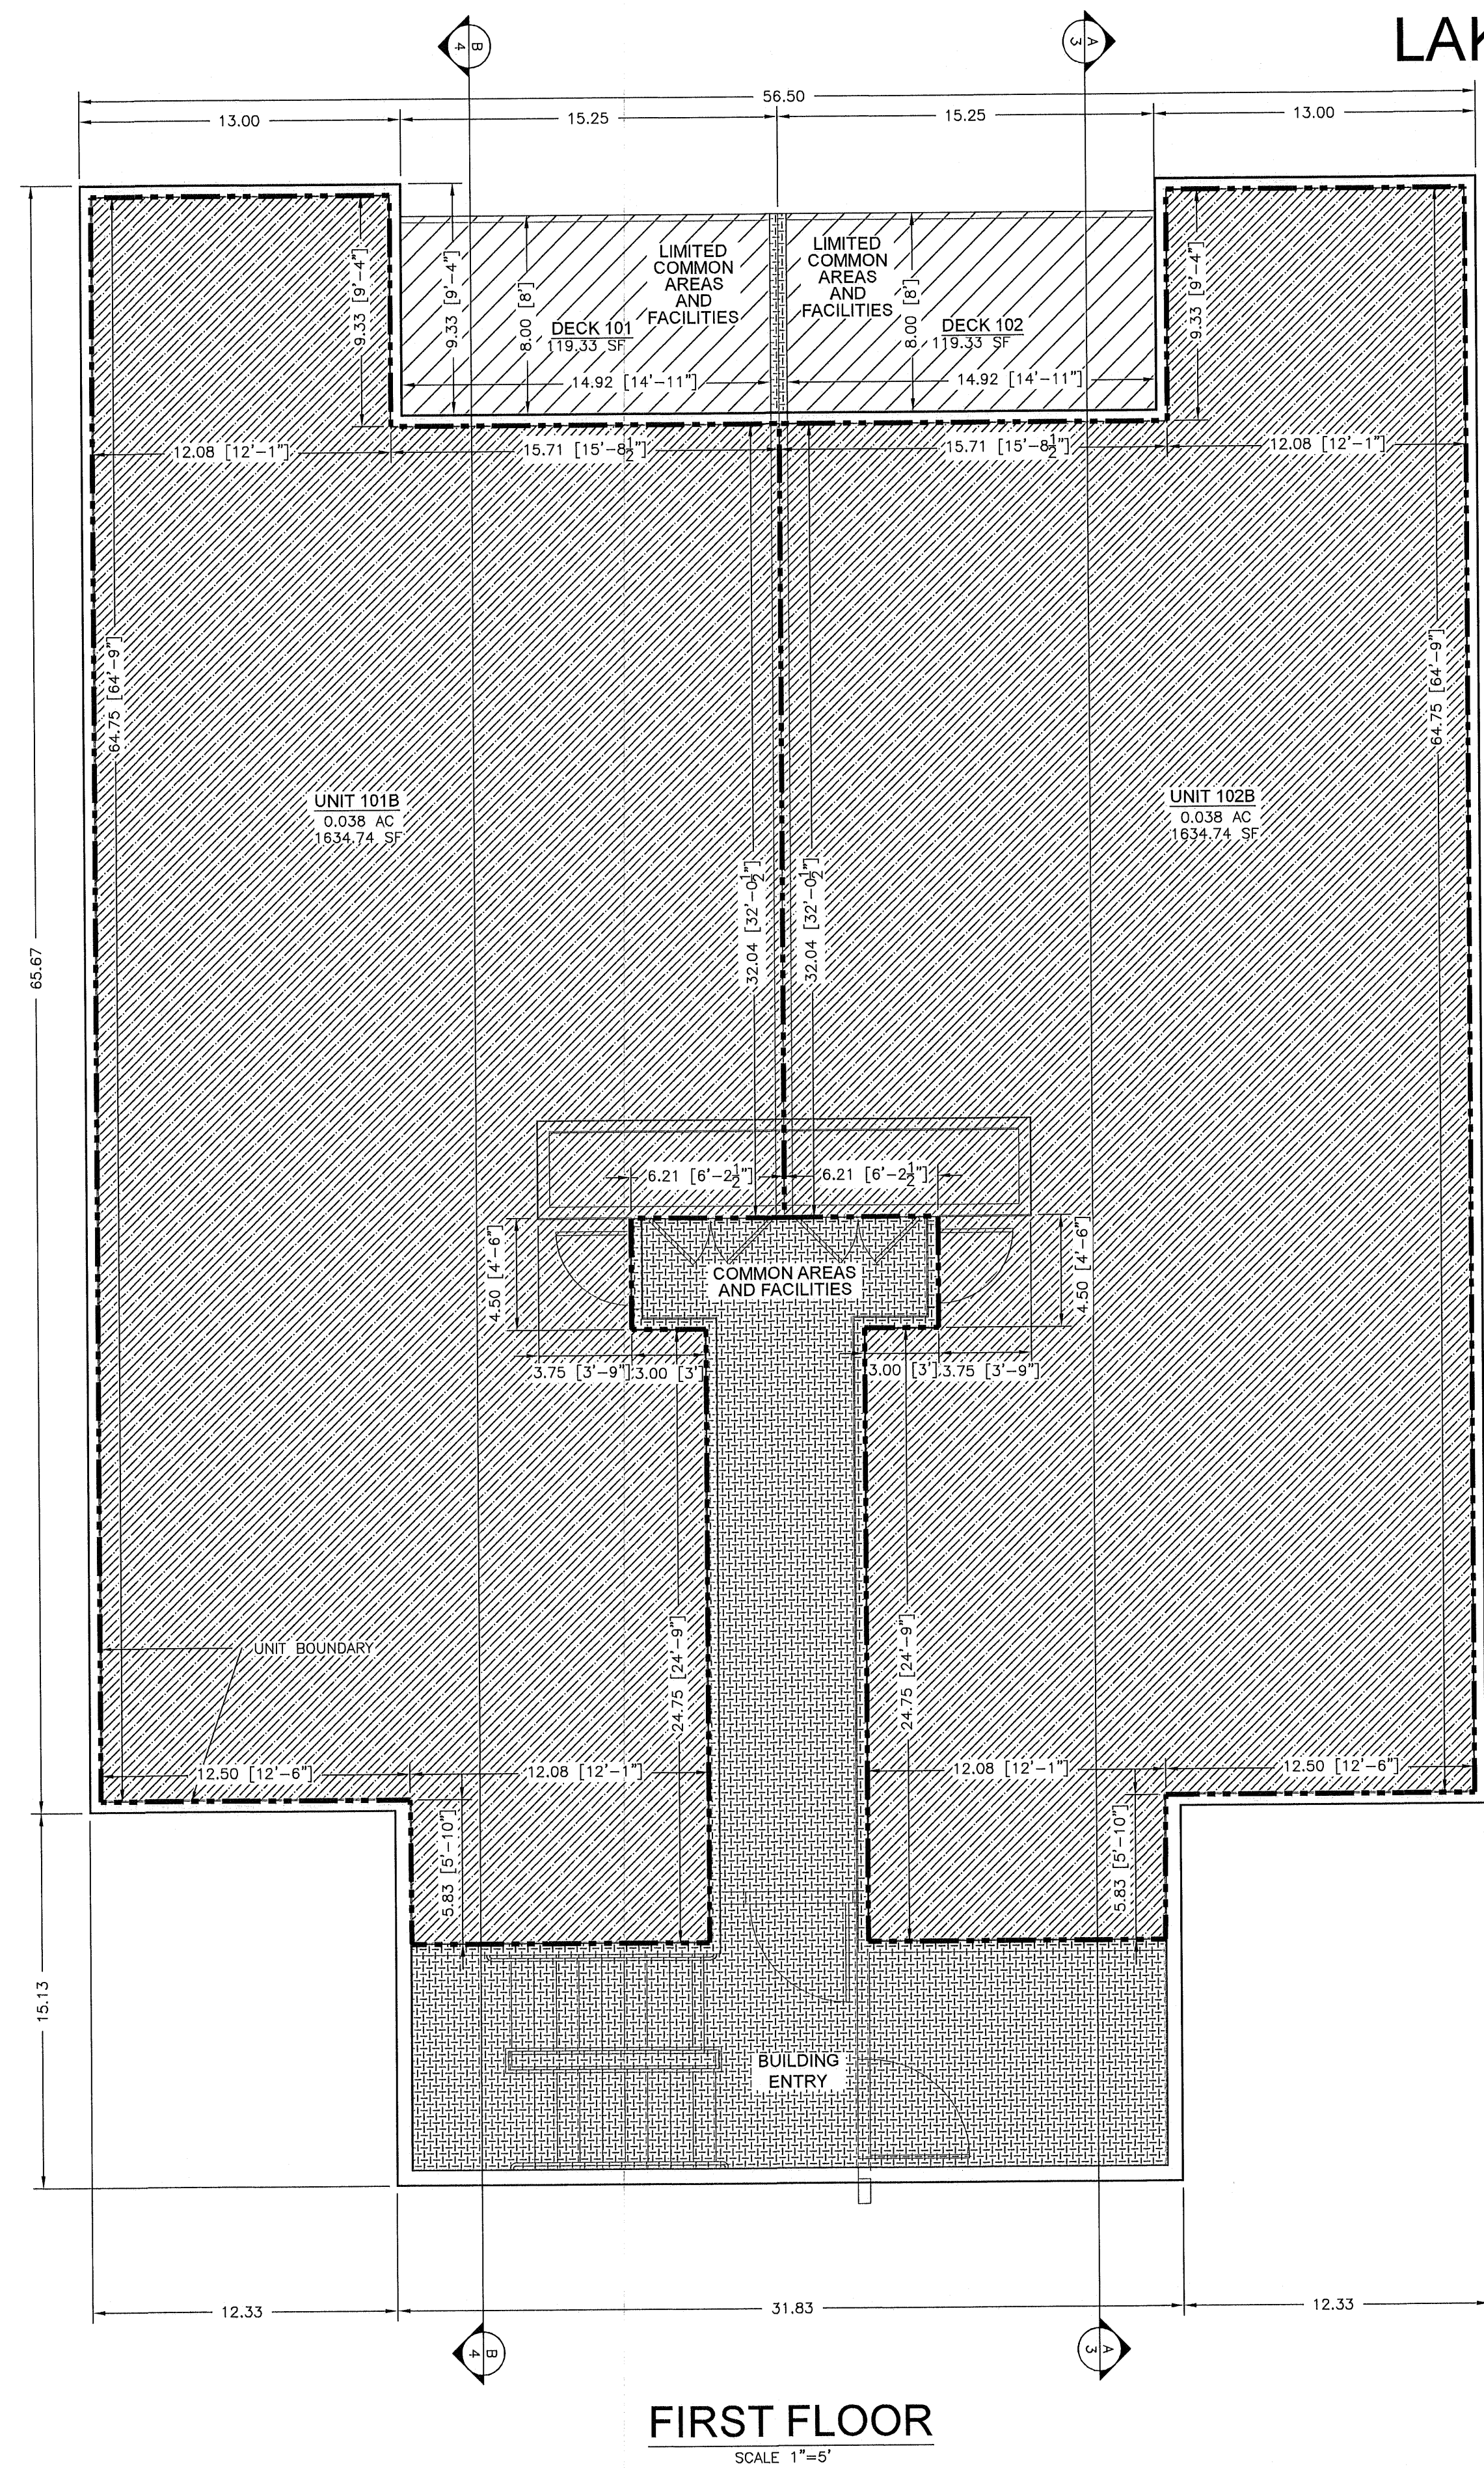

FIRST FLOOR
SCALE 1"=5'

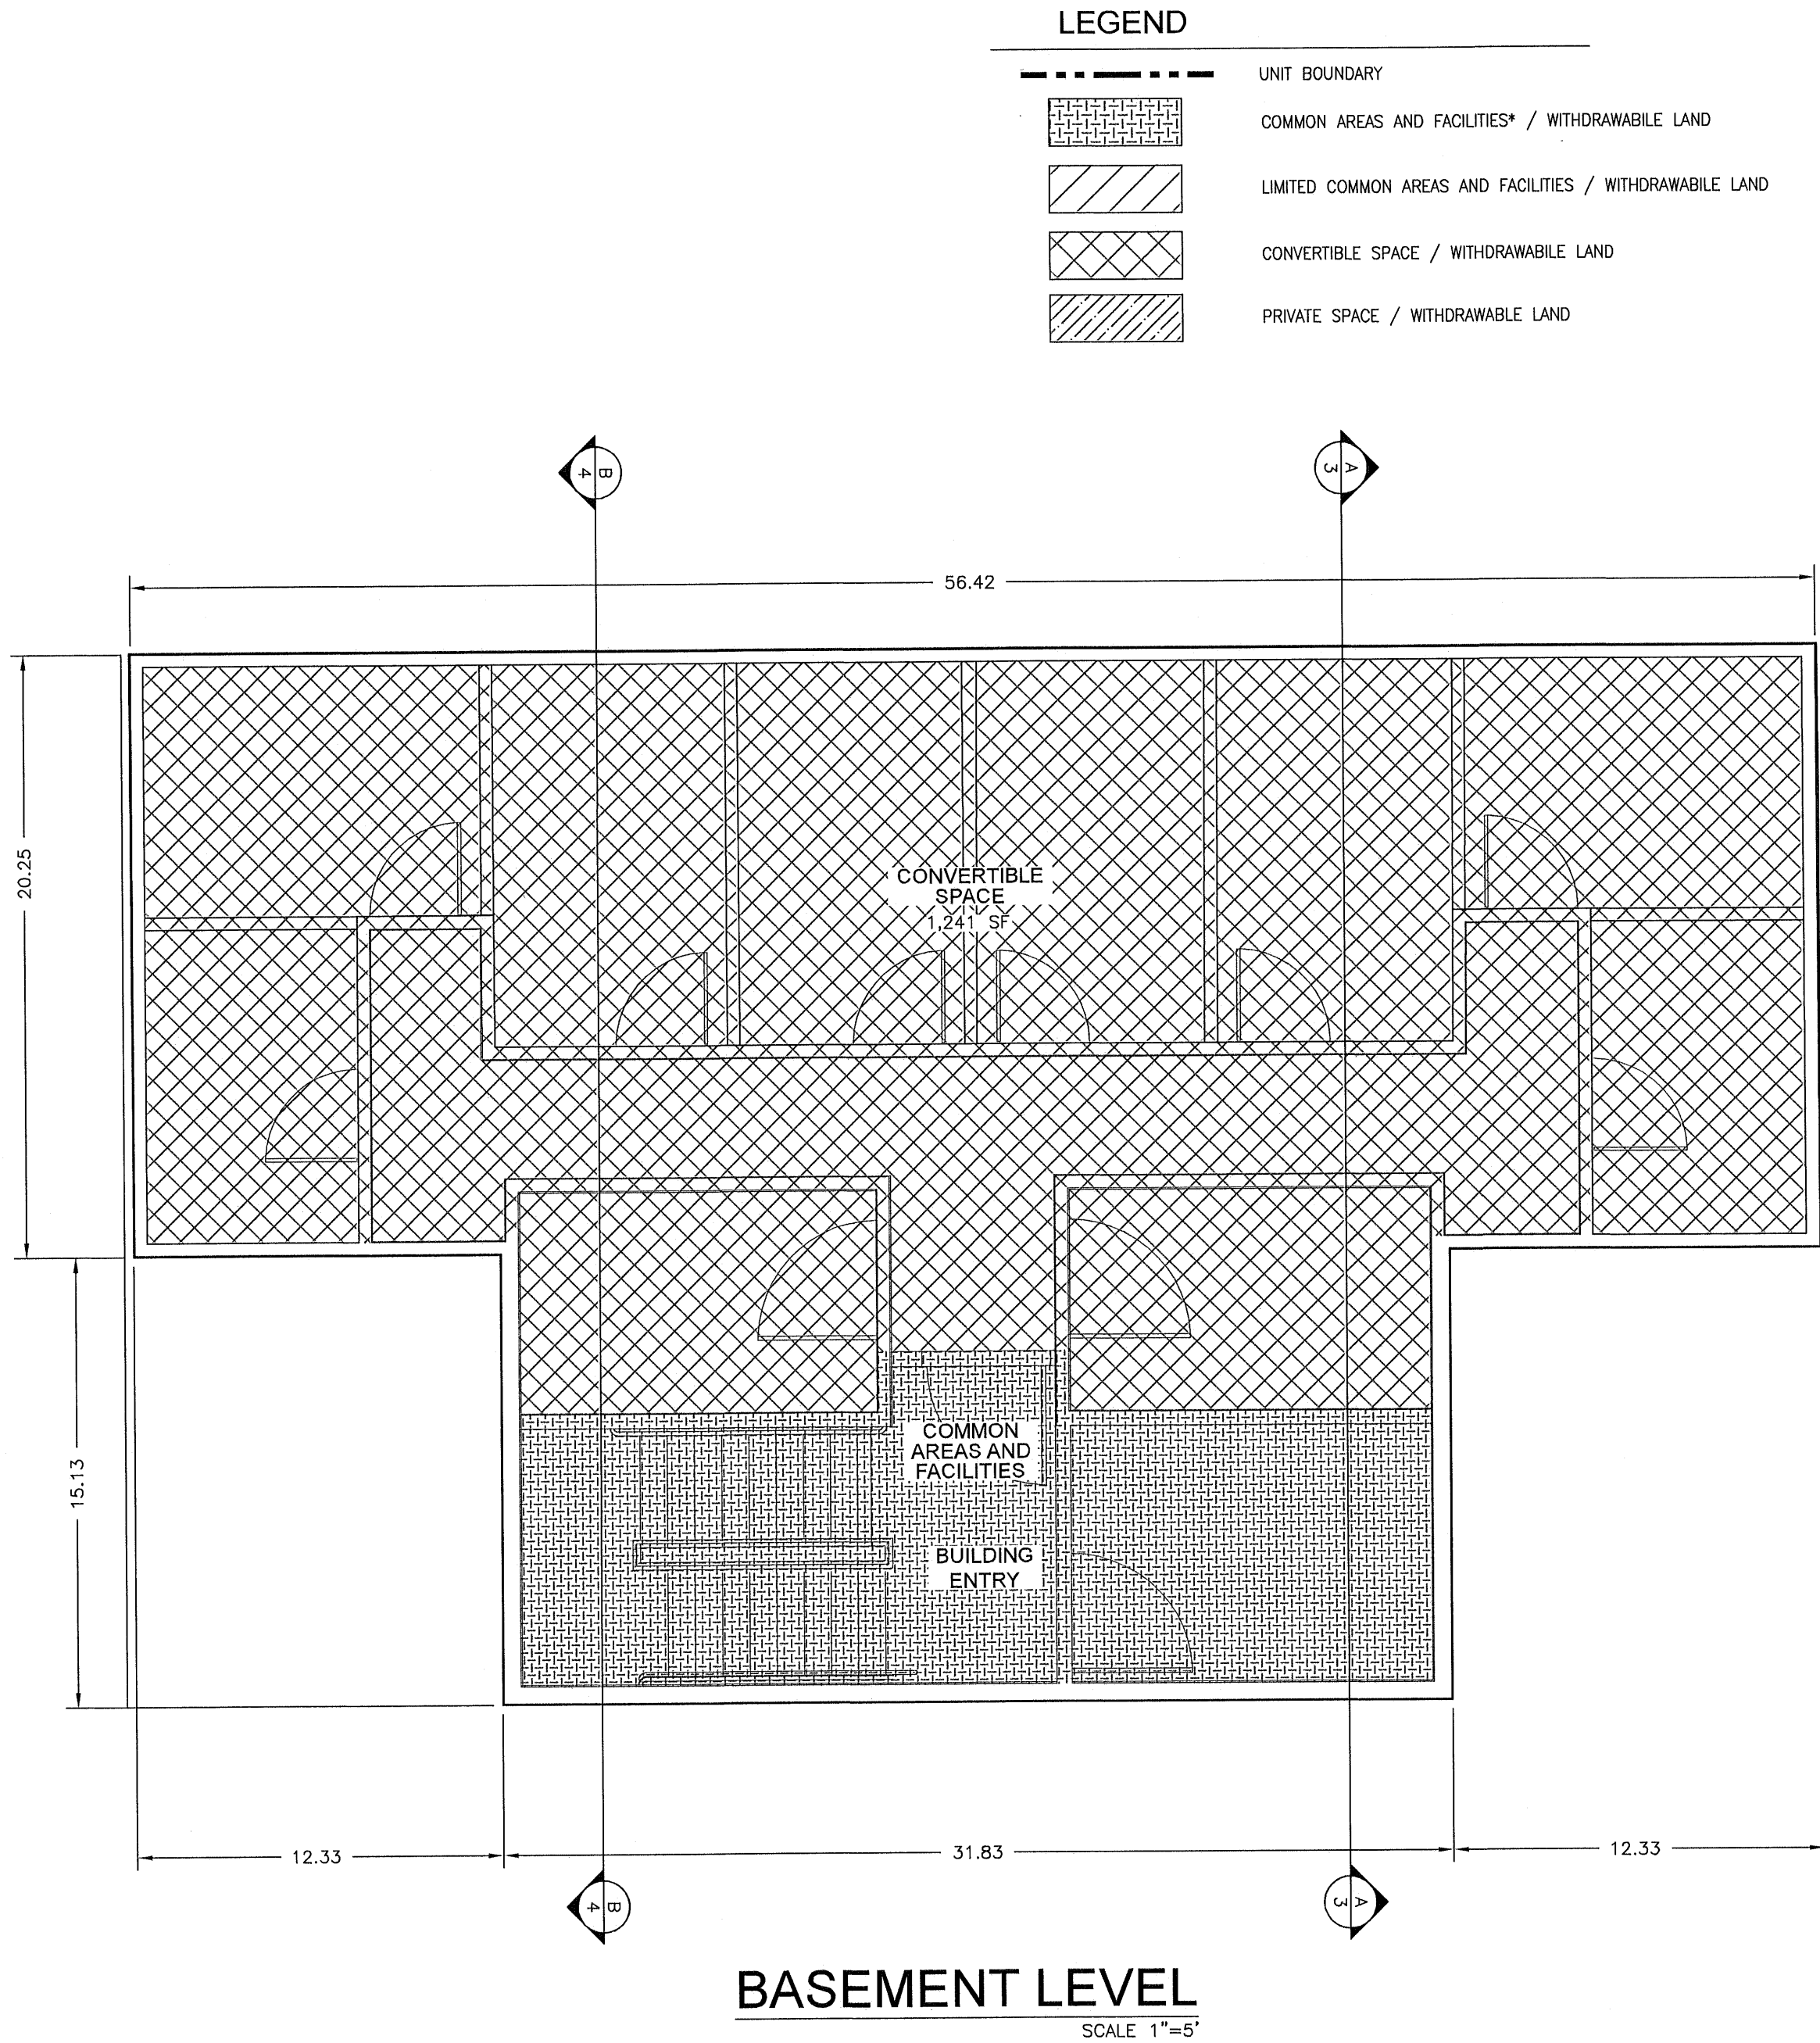


BASEMENT LEVEL
SCALE 1"=5'

PROJECT
C19-027

SHEET
5 OF 7

ISSUE DATE
02/14/2022

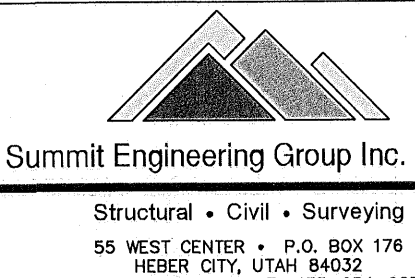


COPYRIGHT © 2022
SUMMIT ENGINEERING GROUP, INC.
DRAWING ALTERATION
IT IS A VIOLATION OF LAW FOR ANY PERSON, UNLESS ACTING UNDER THE DIRECTION OF THE PROFESSIONAL LAND SURVEYOR, TO ALTER ANY ITEM ON THIS DOCUMENT IN ANY WAY. ANY LICENSEE WHO ALTERS THIS DOCUMENT IS REQUIRED BY LAW TO AFFIX THEIR SEAL AND THE NOTATION, "ALTERED BY [NAME] FOLLOWED BY THEIR SIGNATURE AND SPECIFIC DESCRIPTION OF THE ALTERATIONS."

LAKE RESIDENCES AT BEAR LAKE PHASE 7B

LOCATED IN THE NORTHWEST 1/4 OF SECTION 21, TOWNSHIP 14 NORTH, RANGE 5 EAST, SLB&M,
GARDEN CITY, RICH COUNTY, UTAH


LAKE RESIDENCES AT BEAR LAKE PHASE 7B

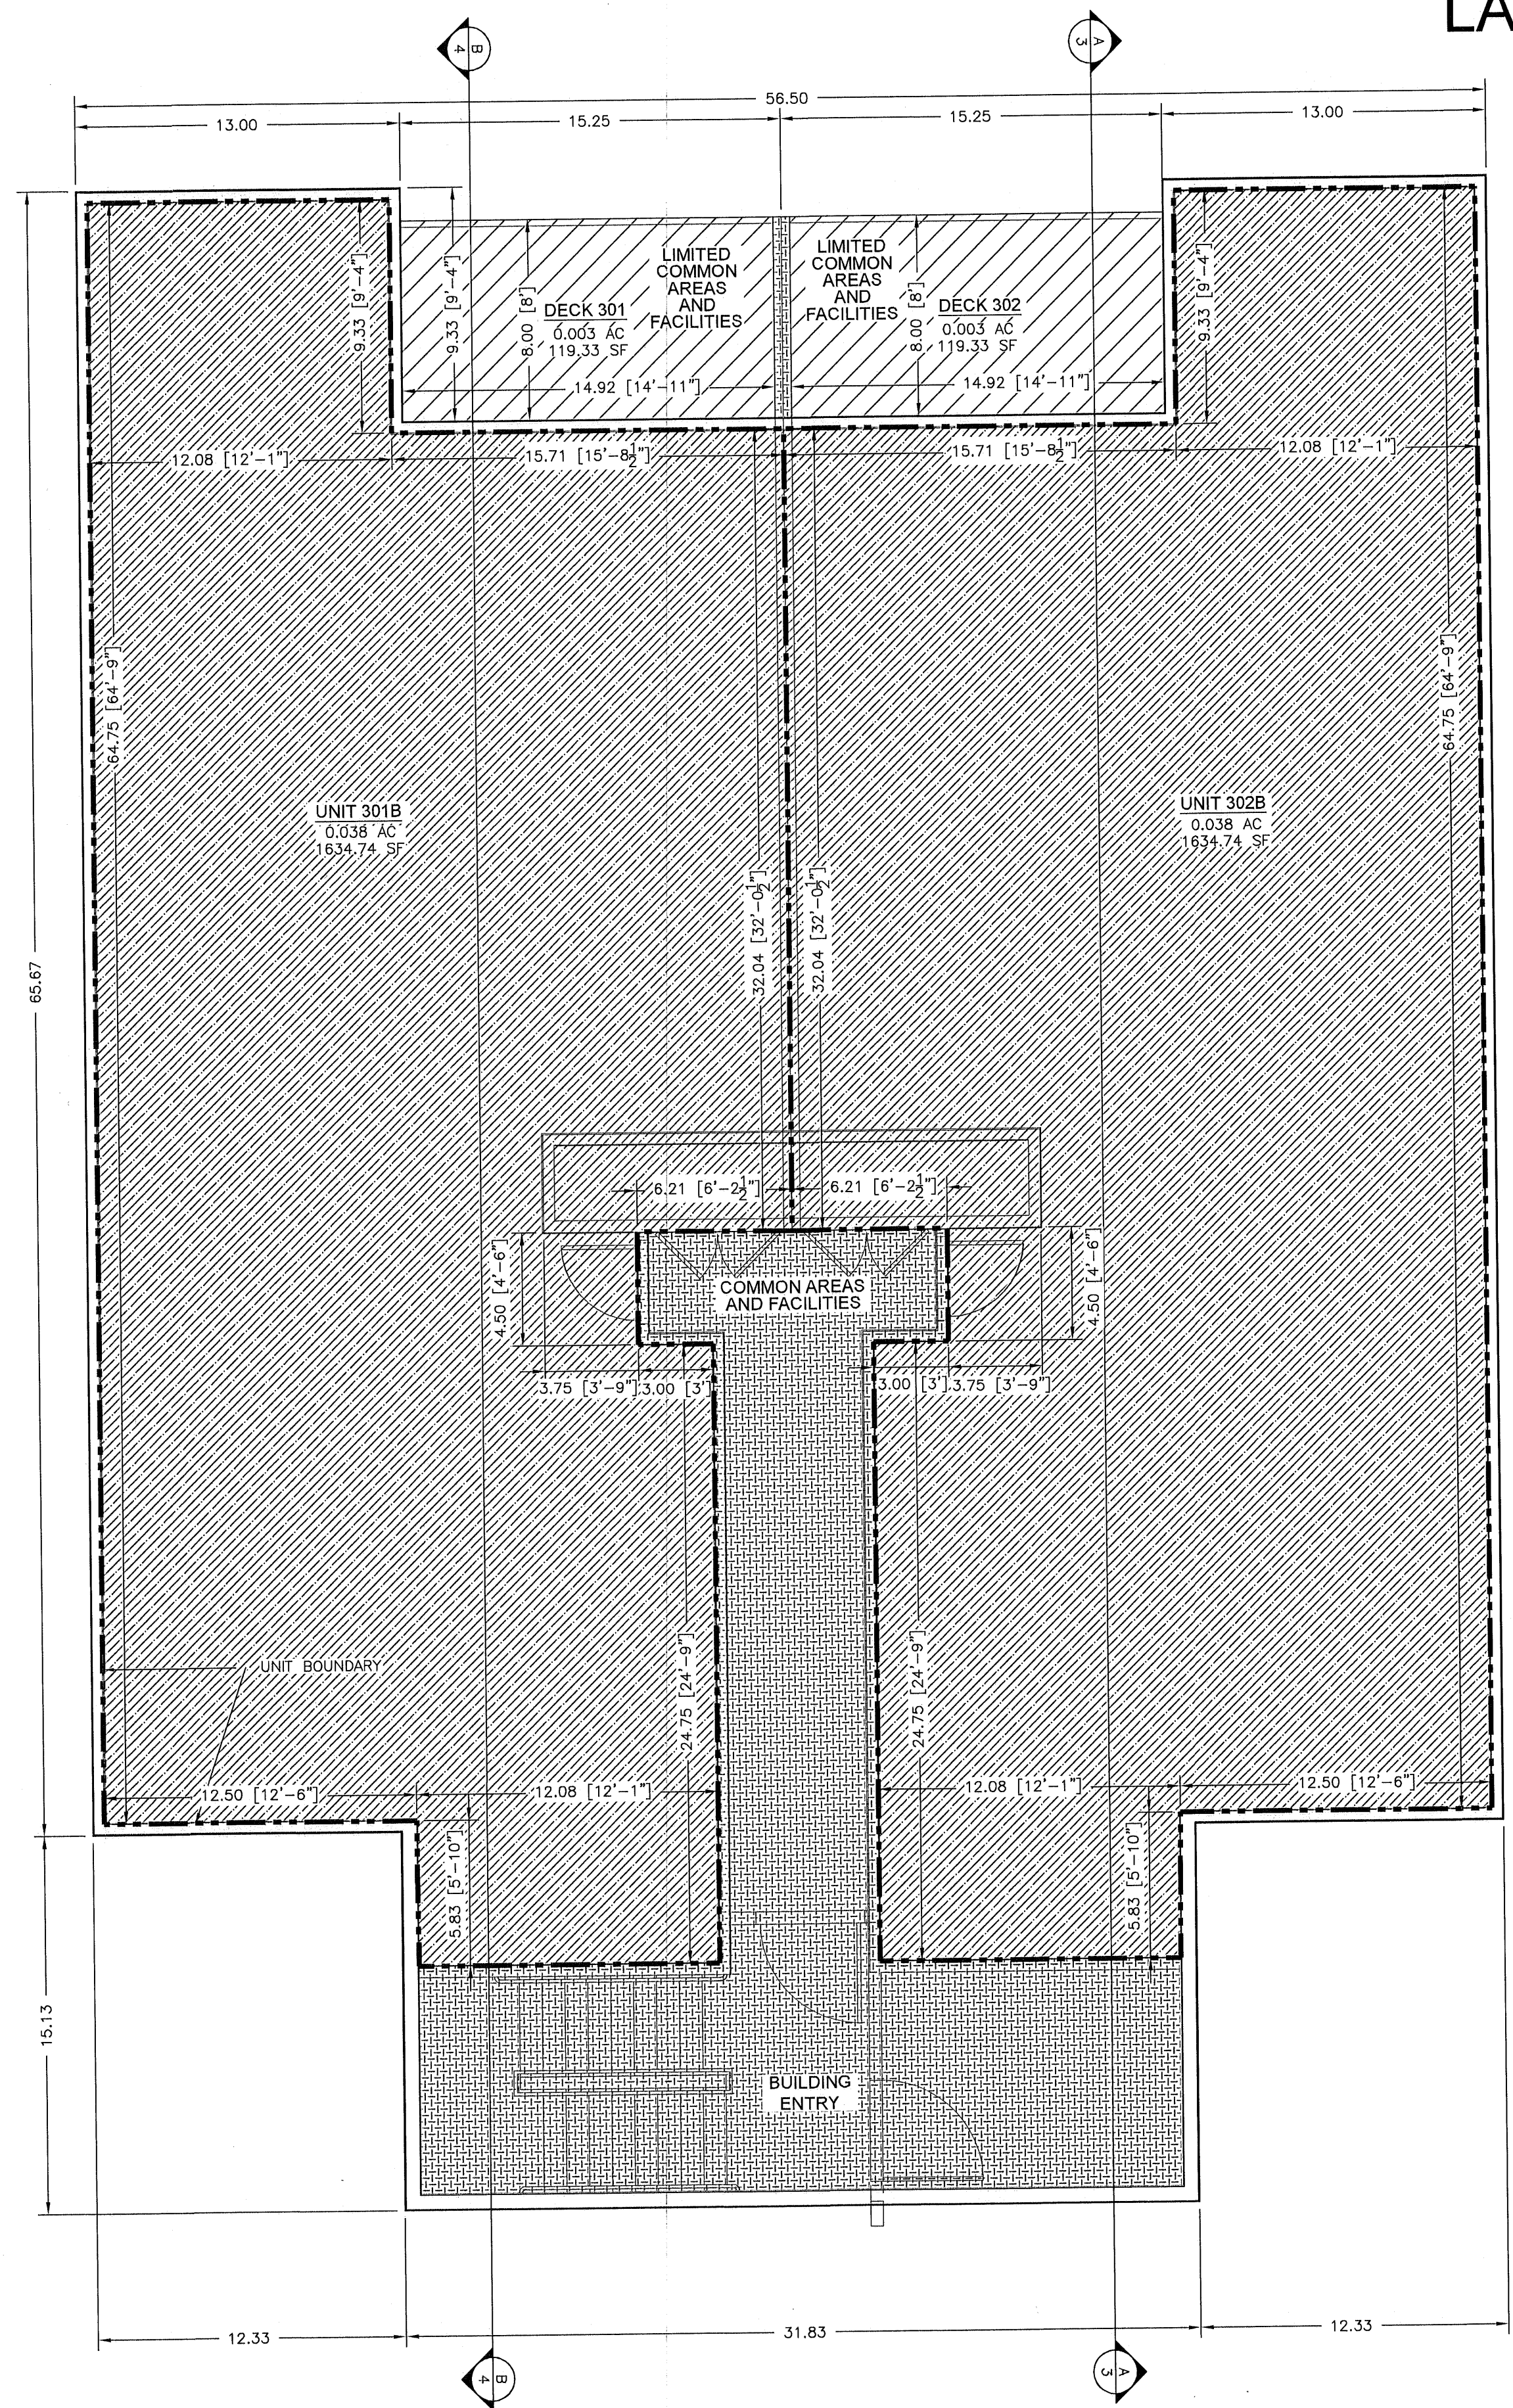

THIRD FLOOR
SCALE 1"=5'

LEGEND

- UNIT BOUNDARY
- COMMON AREAS AND FACILITIES* / WITHDRAWABLE LAND
- LIMITED COMMON AREAS AND FACILITIES / WITHDRAWABLE LAND
- PRIVATE SPACE / WITHDRAWABLE LAND

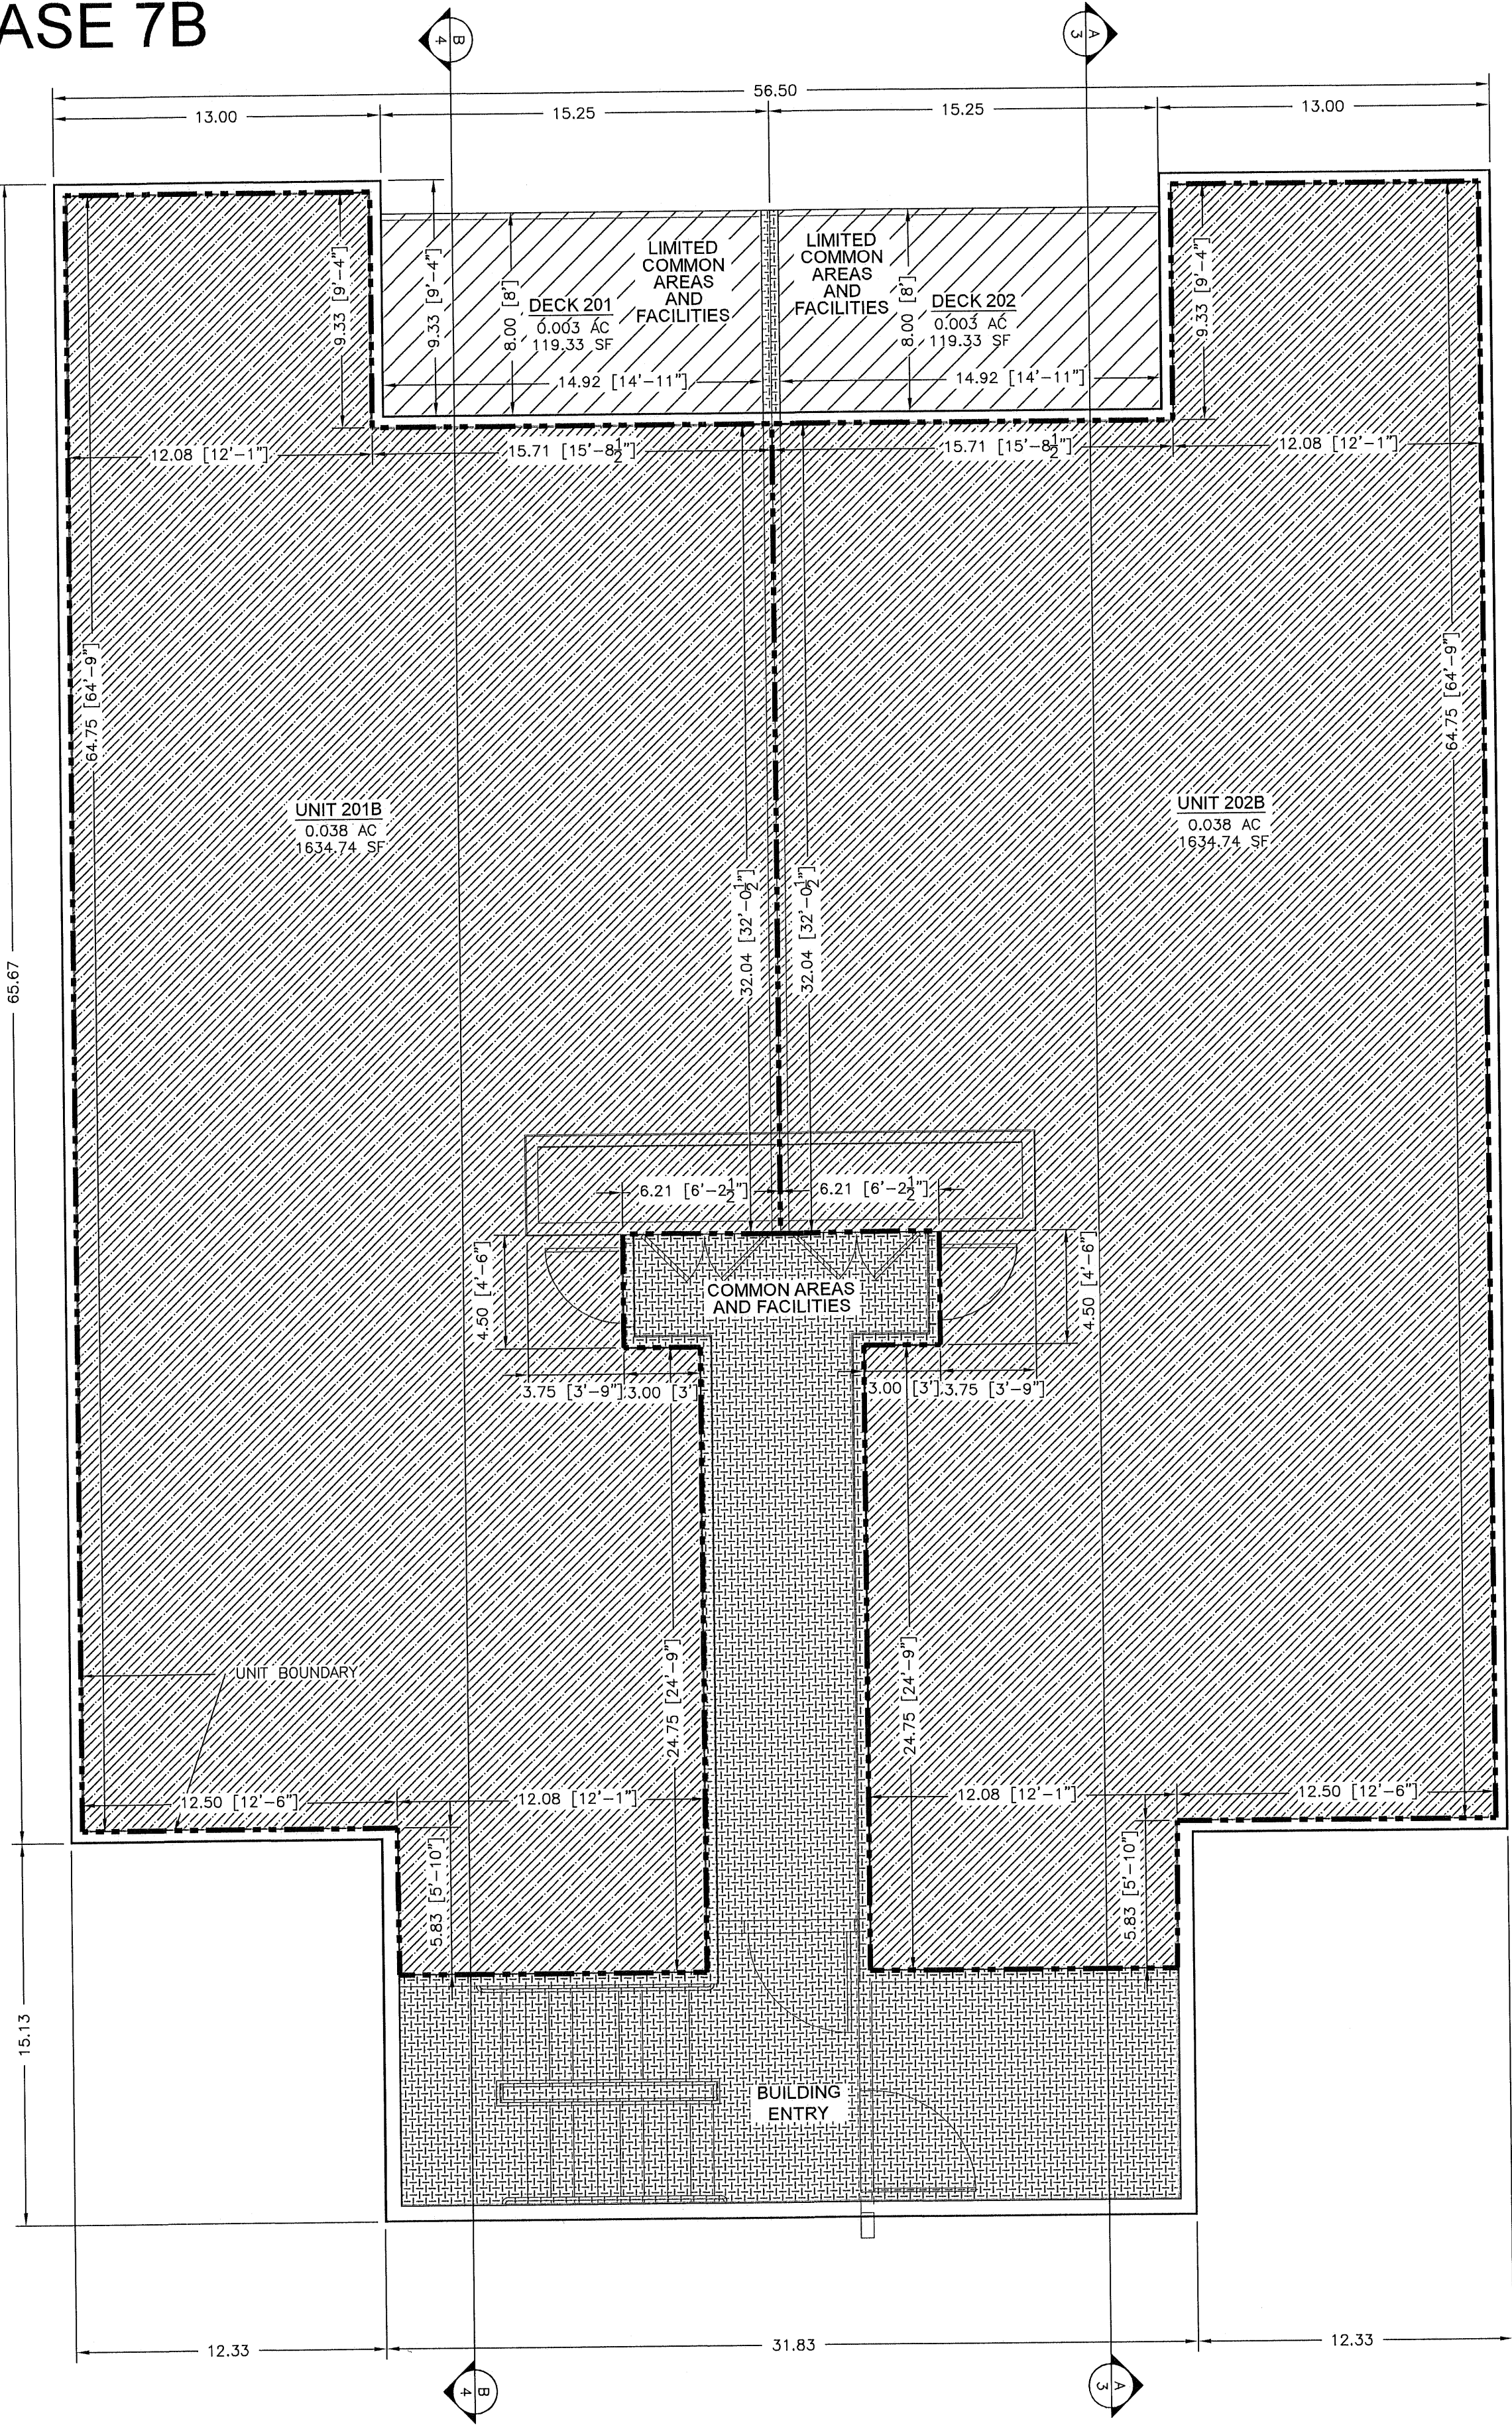

SECOND FLOOR
SCALE 1"=5'

LAKE RESIDENCES AT BEAR LAKE PHASE 7B

LOCATED IN THE NORTHWEST 1/4 OF SECTION 21, TOWNSHIP 14 NORTH, RANGE 5 EAST, SLB&M,
GARDEN CITY, RICH COUNTY, UTAH

PROJECT
C19-027
SHEET
6 OF 7
ISSUE DATE
02/14/2022



Summit Engineering Group Inc.
Structural • Civil • Surveying
55 WEST CENTER • P.O. BOX 176
HERR CITY, UTAH 84032
P: 435-654-9229 • F: 435-654-9231


COPYRIGHT © 2022
SUMMIT ENGINEERING GROUP, INC.
DRAWING ALTERATION
IT IS A VIOLATION OF LAW FOR ANY
PERSON, UNLESS ACTING UNDER THE
DIRECTION OF THE PROFESSIONAL LAND
SURVEYOR TO ALTER ANY ITEM ON THIS
DOCUMENT IN ANY WAY. ANY LICENSEE WHO
ALTERS THIS DOCUMENT IS REQUIRED BY
LAW TO AFFIX THEIR SEAL AND THE
NOTATION "ALTERED BY FOLLOWED BY
THEIR SIGNATURE AND SPECIFIC DESCRIPTION
OF THE ALTERATION."

Z:\SEC PROJECTS\CURRENT PROJECTS\C19-027 WATERS EDGE PH 8A\WORKING FILES\SURVEY\DWG\C19-027 PH7B PLAT CONDO SHEETS.DWG

LAKE RESIDENCES AT BEAR LAKE PHASE 7B

LEGEND

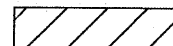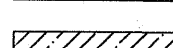---	UNIT BOUNDARY
	COMMON AREAS AND FACILITIES* / WITHDRAWABLE LAND
	LIMITED COMMON AREAS AND FACILITIES / WITHDRAWABLE LAND
	PRIVATE SPACE / WITHDRAWABLE LAND

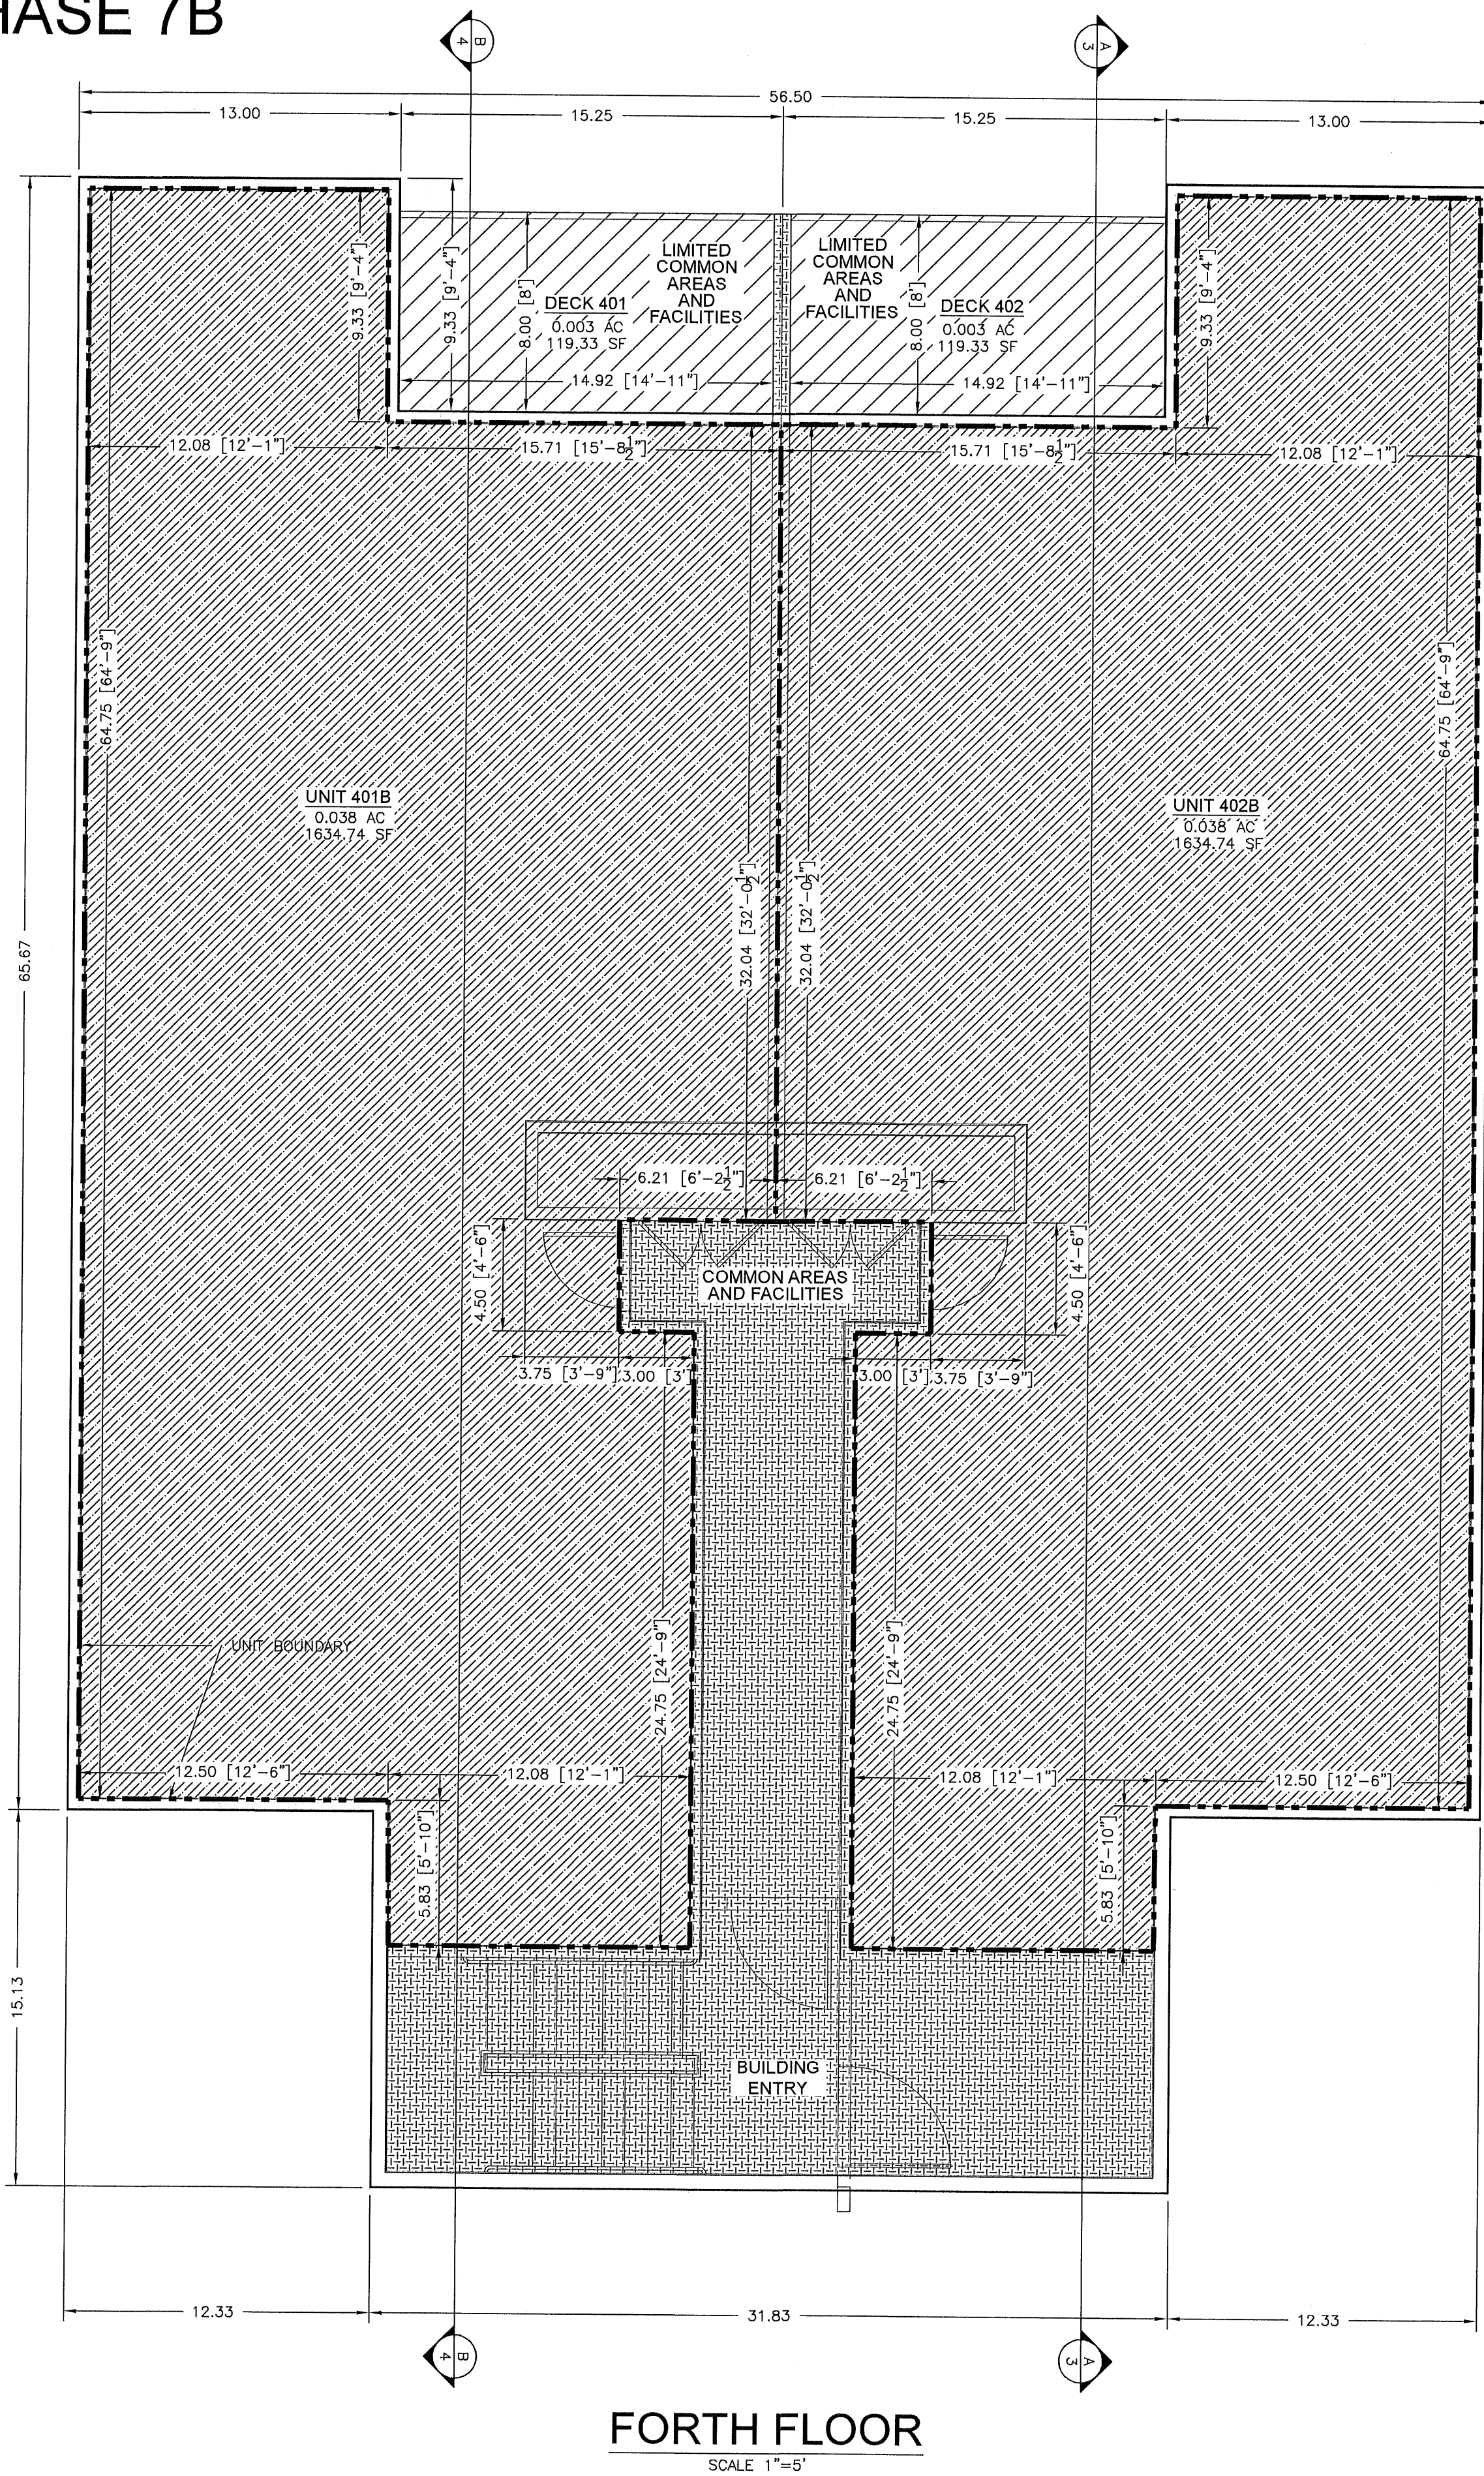

PROJECT


C19-027

SHEET

7 OF 7

ISSUE DATE

02/14/2022

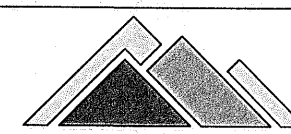

Summit Engineering Group Inc.

Structural • Civil • Surveying
55 WEST CENTER • P.O. BOX 176
HEBER CITY, UTAH 84032
P: 435-854-8229 • F: 435-854-8231

COPYRIGHT © 2022
SUMMIT ENGINEERING GROUP, INC.

DRAWING ALTERATION

IT IS A VIOLATION OF LAW FOR ANY PERSON, UNLESS ACTING UNDER THE DIRECTION OF THE PROFESSIONAL LAND SURVEYOR, TO ALTER ANY ITEM ON THIS DOCUMENT IN ANY WAY. ANY LICENSEE WHO ALTERS THIS DOCUMENT IS REQUIRED BY LAW TO AFFIX THEIR SEAL AND THE NOTATION "ALTERED BY" FOLLOWED BY THEIR SIGNATURE AND SPECIFIC DESCRIPTION OF THE ALTERATION.

LAKE RESIDENCES AT BEAR LAKE PHASE 7B

LOCATED IN THE NORTHWEST ¼ OF SECTION 21, TOWNSHIP 14 NORTH, RANGE 5 EAST, SLB&M,
GARDEN CITY, RICH COUNTY, UTAH