

Checking Fee Paid

PLAT OF
EAST MILLCREEK HEIGHTS
A SUBDIVISION OF
PART OF THE WEST 1/2 OF SEC. 26, T1S-R1E, S.L.M.
SURVEYORS CERTIFICATE

I, J. Kenneth Thayne, a registered professional engineer and land surveyor as prescribed under the laws of the State of Utah and holding Certificate No. 48 do hereby certify that the tract of land shown on this map which is owned by Joseph A. Ranck and Elizabeth A. Ranck, his wife; J. Kenneth Thayne and Olive M. Thayne, his wife; and Sidney E. Mulcock and Annie M. Mulcock, his wife; is described as follows: Beginning at a point N 0° 01' 30" W along Section Line 1658.14 ft. from S.W. Corner Section 26, T1S-R1E, S.L.M.; thence N 0° 01' 30" W along Section Line 853.94 ft.; thence S 89° 59' E 385.41 ft.; thence N 0° 01' 30" W 140.95 ft.; thence S 89° 59' E 935.99 ft.; thence S 0° 01' 30" E 994.89 ft.; thence N 89° 59' W 1321.40 ft. to point of beginning.

That I have by authority of said owners subdivided said land into blocks, lots, and streets to be known as EAST MILLCREEK HEIGHTS, that the same has been accurately surveyed and is as shown on this map.

J. Kenneth Thayne
Engineer

OWNER'S DEDICATION

Know all men by these presents that we, Joseph A. Ranck Jr. and Elizabeth A. Ranck his wife; J. Kenneth Thayne and Olive M. Thayne, his wife; Sidney E. Mulcock and Annie M. Mulcock, his wife, owners of the above described tract of land and having caused the same to be subdivided into lots and streets to be hereafter known as EAST MILLCREEK HEIGHTS do hereby dedicate for the perpetual use of the public all parcels of land shown on this map as intended for public streets.

Joseph A. Ranck Jr.
Elizabeth A. Ranck
Sidney E. Mulcock

J. Kenneth Thayne
Olive M. Thayne
Annie M. Mulcock

ACKNOWLEDGEMENT

County of Salt Lake } ss.
State of Utah }
On this 11th day of March A.D. 1947 personally appeared before me, the undersigned Notary Public in and for said County of Salt Lake of said State of Utah, Joseph A. Ranck Jr. and Elizabeth A. Ranck his wife; J. Kenneth Thayne and Olive M. Thayne his wife; Sidney E. Mulcock and Annie M. Mulcock, his wife, the signers of the above instrument who duly acknowledged that it was signed freely and voluntarily and for the use and purposes therein mentioned.

Residing in Salt Lake City, Utah
My Commission Expires March 16, 1949
Notary Public

COUNTY SURVEYOR'S CERTIFICATE

I hereby certify that I have examined this map and the stakes on the ground and have found the same to be correct and in accordance with information on file in this office.

Date 2 April 1947

George W. Cassidy
County Surveyor

APPROVED
COUNTY PLANNING COMMISSION

George W. Cassidy
Engineer

APPROVED AS TO FORM

April 2, 1947
Edna M. Monahan
County Attorney


APPROVED

Approved and accepted by the board of County Commissioners of Salt Lake County Utah, this 2nd day of April, A.D. 1947.

Geo. Monahan
Chairman

Clara H. Hargrett
County Clerk

Nº 1017763
STATE OF UTAH : COUNTY OF SALT LAKE
FILED AND RECORDED AT THE REQUEST OF
J. KENNETH THAYNE
APRIL 5 1947 AT 12:43 P.M. IN BOOK J OF PLATS, PAGE 151
FEE \$33.00
Harp Jaggard Chase
COUNTY RECORDER

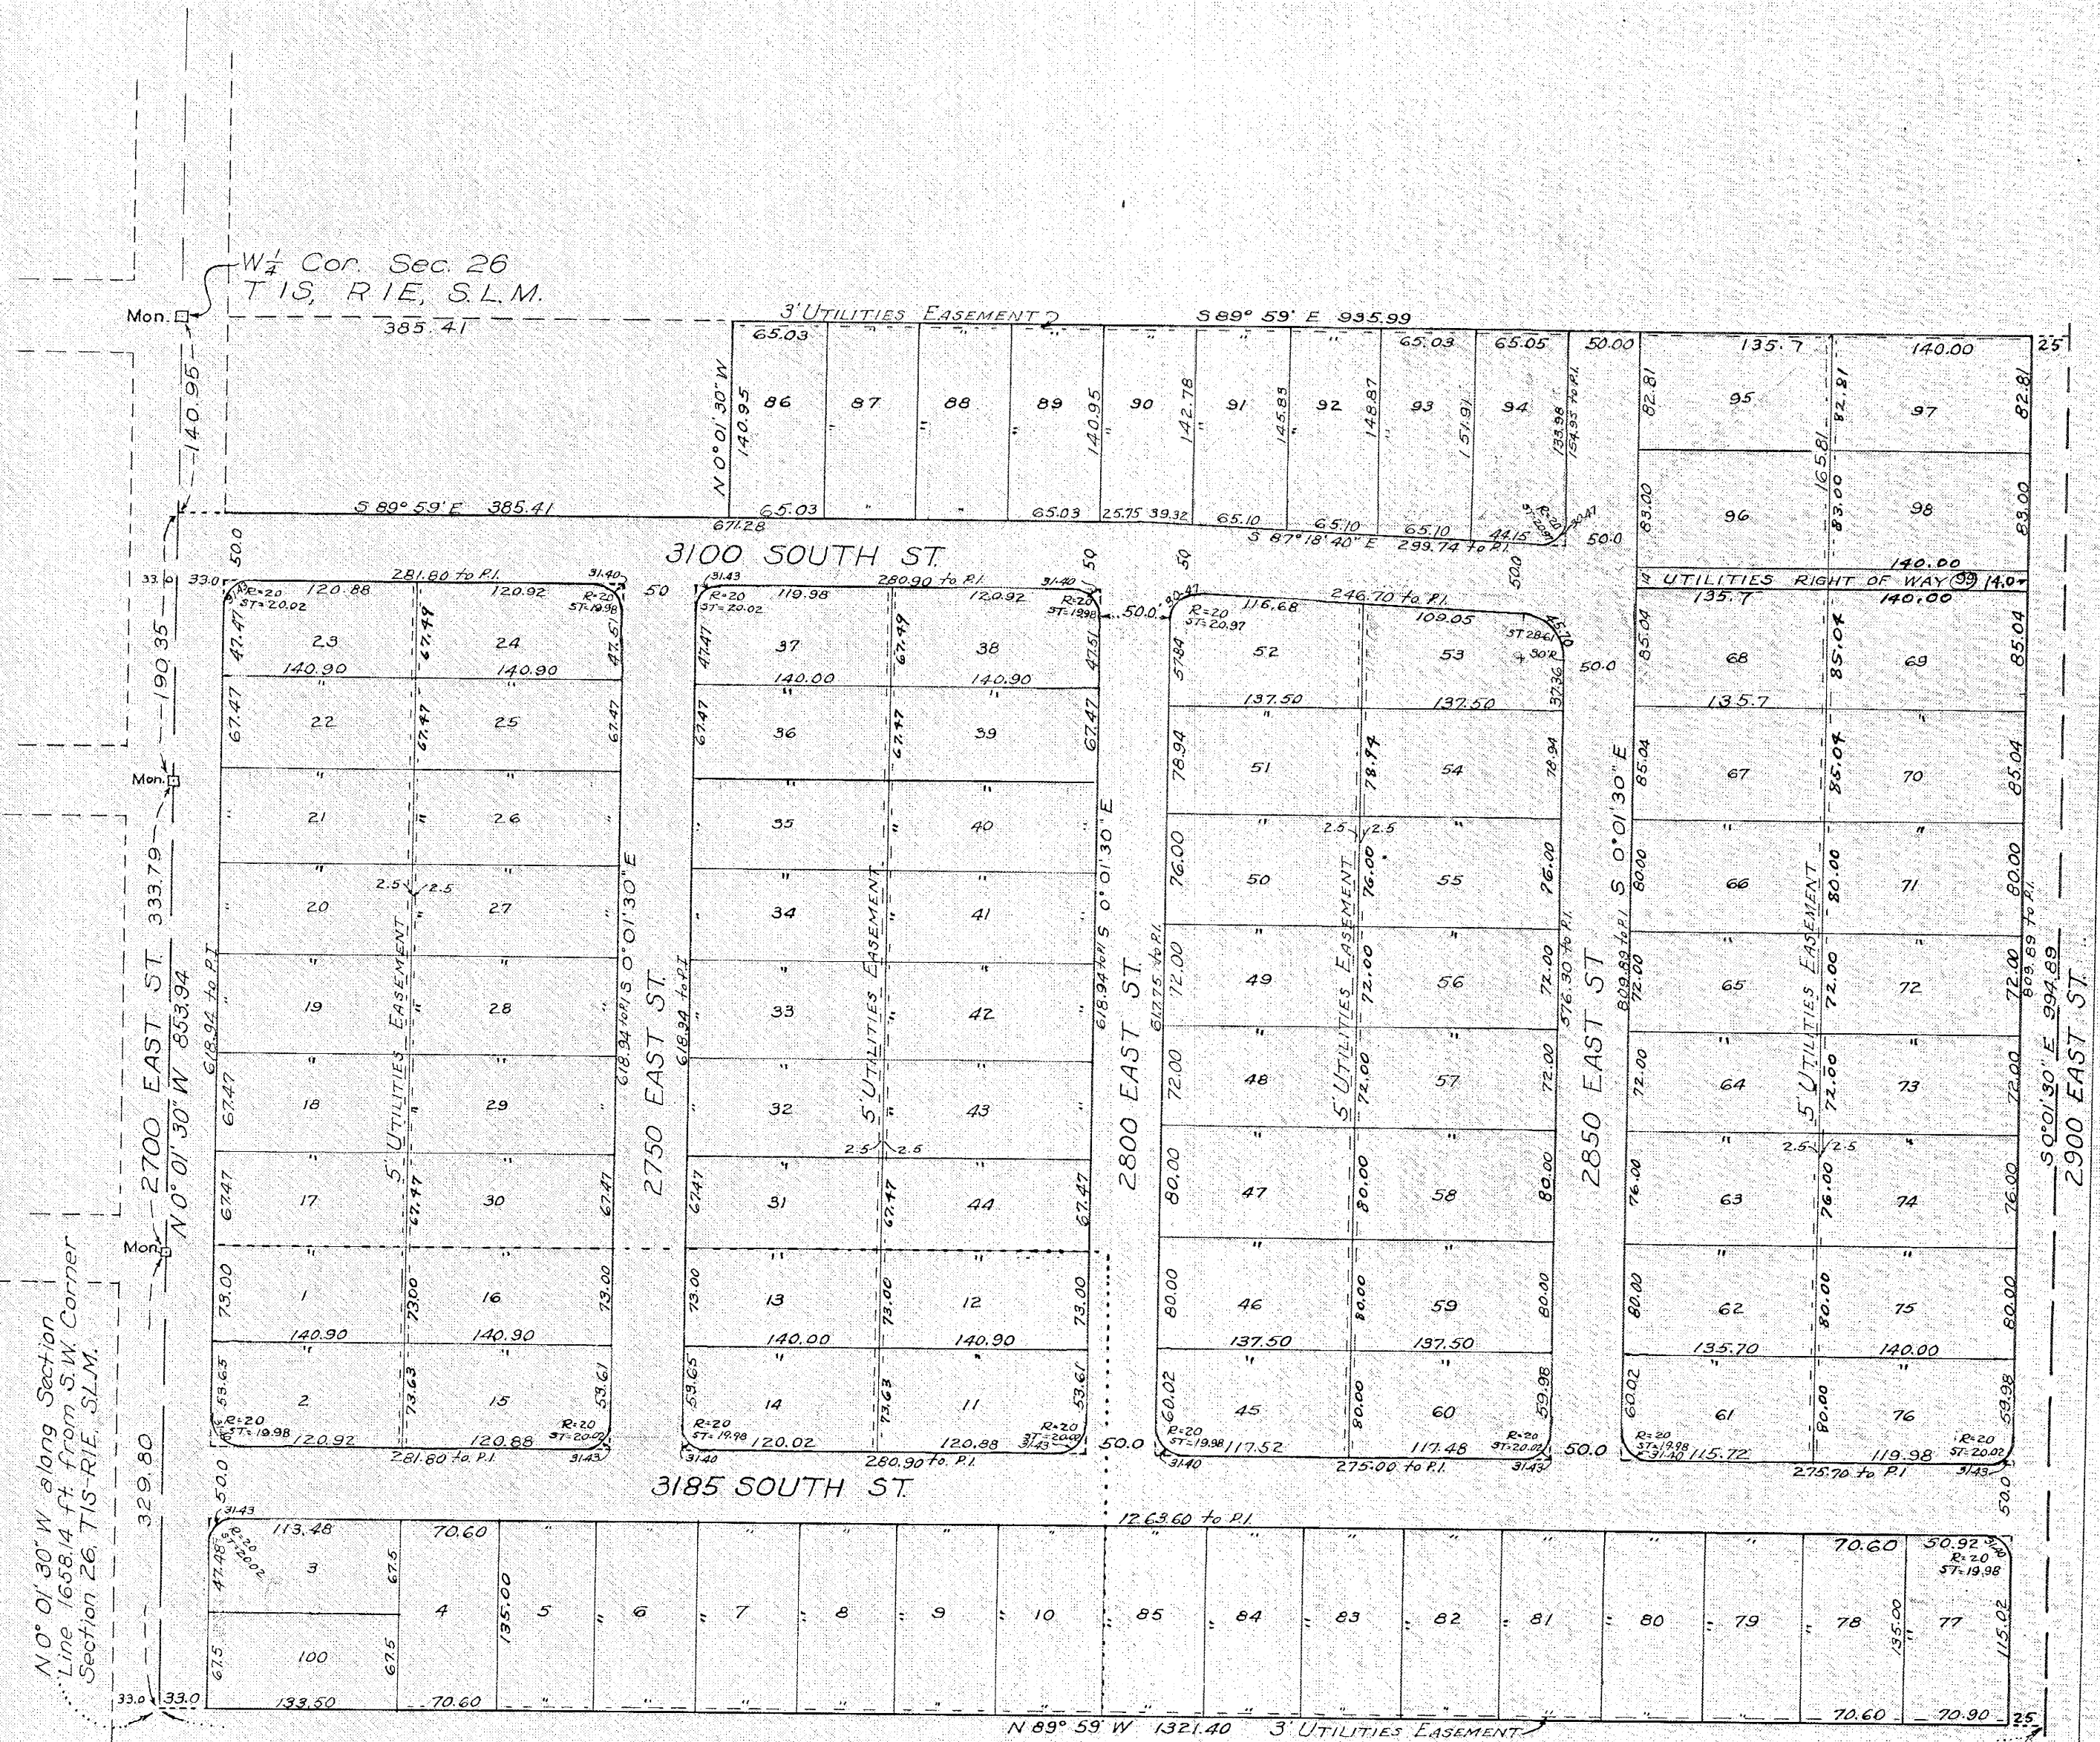

SCALE: 100' = 1"

J 151

J-151