

35  
After recording, please send to:

City of South Jordan  
Attn: City Recorder  
1600 West Towne Center Drive  
South Jordan, Utah 84095

13928846 B: 11326 P: 6556 Total Pages: 35  
04/08/2022 10:32 AM By: salvaredo Fees: \$0.00  
AGREE - AGREEMENT  
Rashelle Hobbs, Recorder, Salt Lake County, Utah  
Return To: SOUTH JORDAN  
1600 W TOWNE CENTER DR SOUTH JORDAN, UT 84095



Affected Parcel No(s): 27222760500000, 27222760260000, 27222510400000, and 27222510390000.

## DEVELOPMENT AGREEMENT

This Development Agreement (this "Agreement") is between the City of South Jordan, a Utah municipal corporation ("City") and Jacob Ackerman or his assigns (one or more Utah limited liability companies) ("Developer"). City and Developer are jointly referred to as the "Parties" and each may be referred to individually as "Party."

### RECITALS

**WHEREAS**, Developer owns certain real property identified as Salt Lake County Assessor Parcel Number(s): 27222760500000, 27222760260000, 27222510400000, and 27222510390000, which are specifically described in attached **Exhibit A** (the "Property"); and

**WHEREAS**, the Property is subject to the Planning and Land Use Ordinance of South Jordan City and is located approximately at 1500 West 11400 South; and

**WHEREAS**, the Property is currently zoned Residential, 2.5 lots or units per acre (R-2.5 Zone) and Residential, 1.8 lots or units per acre (R-1.8 Zone) and Agricultural, minimum 5 acre lot (A-5 Zone), with a future land-use designation of SN (Stable Neighborhood) and EC (Economic Center); and

**WHEREAS**, Developer desires to develop the Property as a project to be known as Creekside Commons (the "Project") consistent with the concept plan attached as **Exhibit B** (the "Concept Plan"), and the concept elevations and floor plans attached as **Exhibit C** (the "Elevations and Floor Plans"); and

**WHEREAS**, in furtherance of Developer's desire to develop the Project, Developer has requested that the Property be rezoned with a base zoning of Residential-Multiple (the "R-M Zone") and further and subsequently rezoned and made subject to a Planned Development Floating Zone (the "PD Zone") to be known as the "R-M-PD Zone" (attached as **Exhibit D**); and

**WHEREAS**, the purpose of the PD Zone is "to allow for flexibility in the application of zoning regulations and development provisions of this title to advance a public interest through prescriptive requirements of a development plan and development agreement approved by the city council;" and

**WHEREAS**, Developer and City acknowledge that development in the PD Zone requires a development agreement specific to each area zoned as a PD Zone; and

**WHEREAS**, the City Council of the City of South Jordan (the “City Council”), acting pursuant to its authority under Utah Code § 10-9a-102(2) *et seq.*, as amended, and the South Jordan City Municipal Code (the “City Code”), and in furtherance of its land use policies, goals, objectives, ordinances, resolutions, and regulations, has elected to exercise its legislative discretion to enter into this Agreement for the purpose of establishing the R-M-PD Zone and regulating the Project pursuant to the R-M-PD Zone; and

**WHEREAS**, Developer and City acknowledge that the development and improvement of the Property pursuant to this Agreement comply with the requirements of the PD Zone and provide certainty useful to the Developer and to City in ongoing and future dealings and relations among the Parties pertaining to the development of the Project; and

**WHEREAS**, this Agreement shall only be valid upon approval of such by the City Council and pursuant to Resolution R2022-06 a copy of which is attached as **Exhibit E**; and

**WHEREAS**, City and Developer acknowledge that the terms of this Agreement shall be enforceable and the rights of the Developer relative to the Property shall vest only if the City Council, in its sole legislative discretion, approves both the R-M Zone as the base zone for the Property and the R-M-PD Zone as the applicable PD Zone for the Property.

**NOW THEREFORE**, based on the foregoing recitals and in consideration of the mutual covenants and promises contained and set forth herein, the Parties agree as follows:

#### **TERMS**

A. **Recitals; Definitions.** The recitals set forth above are incorporated herein by this reference. Any capitalized term used but not otherwise defined in this Agreement shall have the meaning ascribed to such term in the City Code.

B. **Enforceability.** City and Developer acknowledge that the terms of this Agreement shall be enforceable, and the rights of Developer relative to the Property shall vest, only if: (i) the City Council in its sole legislative discretion rezones the Property from the R-2.5, R-1.8 and A-5 Zones to the R-M Zone as the base zone and also rezones the Property with the R-M-PD Zone as the applicable PD Zone for the Property; and (ii) the City Council, acting as the South Jordan Redevelopment Agency (“RDA”) Board, approves the use of RDA workforce housing funds to be used in the project in exchange for at least three (3) deed-restricted units.

C. **Effective Date.** This Agreement is effective on the date the last party executes this Agreement as indicated by the date stated under that party’s signature line (the “Effective Date”).

D. **Conflicting Terms.** The Property shall be developed in accordance with the requirements and benefits provided for in relation to the R-M Zone and the PD Zone under the City Code as of the Effective Date. If there is a discrepancy between the requirements of the City Code, including the R-M Zone or the PD Zone, and this Agreement, this Agreement shall control.

E. **Developer Obligations.**

a. **Uses.** Developer shall develop and use the Property in accordance with the Concept Plan.

b. Density. The overall density of the project will not exceed thirty (30) residential units.

c. Setbacks. All setbacks will meet RM-6 zoning requirements, with these exceptions: (1) for single family lots 1 – 6, minimum lot width will be 45 feet, setbacks will be 5 feet sideways, rear and front yards will be 12 feet, and minimum driveway length will be 18 feet; (2) single family lots 3 and 4 will have a north side setback of at least 14 feet from property boundaries; and (3) all buildings with multiple units will have 10 foot setbacks from all property boundaries.

d. Amenities. Developer will complete the common areas and following amenities before the City will grant building permits for residential units 21 through 30: pickle ball court, tot lot, canal walking trail (matching other similar walking trails on or near canals in the City of South Jordan), and all perimeter and interior fencing.

e. Architecture. The architecture will be similar to the pictures submitted to the City and attached as Exhibit C, and will comply with requirements of City Code § 17.40. and the following architectural standards:

1. Main buildings shall be constructed with a minimum amount of brick or stone that is calculated by multiplying two (2) by the perimeter length of the foundation (including garage).

2. Main buildings shall be constructed with a majority of the roof to be a minimum roof pitch of three to twelve (3:12).

3. Residential main buildings shall include a minimum two car garage (minimum 22 feet by 22 feet, or an approved equivalent area).

4. The minimum total floor area, finished and unfinished, of any residential main building shall be two thousand four hundred (2,400) square feet.

5. Residential main buildings shall include architectural elements (i.e., main entrance, porch) that distinguish the side of the building oriented toward the front yard as the front of the house. The front of the house shall be accessible by a pedestrian from the adjacent right-of-way.

6. The building architecture and design will be reviewed by the City Architectural Review Committee and their recommendation will be taken forward to public hearings with the Planning Commission and the City Council.

7. Along the north boundary, lots 3 and 4, only single-story homes or ramblers will be built with a maximum roof pitch of seven to twelve (7:12).

f. Landscaping.

1. The landscaping will comply with the landscaping requirements of City Code § 17.40.020.J.

2. Developer shall work with the adjacent property owners in the Jordan Meadows Subdivision for thoughtful placement of the landscaping materials and locations between the two subdivisions, and trees planted between the two subdivisions will be at least two (2) inch caliper. The purpose of this subsection is to create additional privacy between the two subdivisions. Ultimate approval of the landscaping materials and placement shall rest with the Planning Director and shall be installed before the City will issue certificates of occupancy on single-family Lots 3 and 4 and the common area east of the canal.

g. Walls and Fences. Developer will build the following fencing types in these specified areas in the Project (also shown on the Concept Plan):

1. An eight (8) foot masonry wall east of the canal along the entire north boundary of the Project (single-family lots 3 and 4, and common area east of the canal) that is installed prior to construction east of the canal, that matches the existing masonry wall on the east boundary of the project;

2. vinyl split rail fence along 11400 South street frontage matching the existing fencing along the neighboring Bingham Court development;

3. a four (4) foot simulated wrought iron fence along the east side of the canal property and a minimum four (4) foot or maximum six (6) foot simulated wrought iron fence along the west side of the canal property as specified by the South Jordan Canal Company's standards and obligations; and

4. a four (4) foot fence or wall at the road terminus between lots 3 and 4 if final grading of the road is such that a fence or wall is necessary to prevent glare from vehicles headlights onto neighboring properties in the Jordan Meadows Subdivision.

h. Culvert. Developer shall construct a Box Culvert for the South Jordan Canal as shown on the Concept Plan. The installation of the Box Culvert will create an intersection as shown on the Concept Plan that will align with the proposed signalized intersection as directed by the City Engineer, thus creating one signalized access point for the project.

i. Compliance with the R-M-6 Zone. The Project will comply with the R-M-6 Zone (included in Exhibit D), except where requirements are modified by this Agreement.

j. Parking Enforcement. Developer shall require that the Property's covenants, conditions, and restrictions (CC&Rs) outlines the City's parking standards

and parking enforcement plan.

k. Plat Language. The final plat for the Project shall contain the following language in a note: *This plat is subject to that certain Development Agreement dated \_\_\_\_\_, by and between the City of South Jordan and \_\_\_\_\_, including all provisions, covenants, conditions, restrictions, easements, charges, assessments, liens or rights, if any, created therein and recorded \_\_\_\_\_ as Entry No. \_\_\_\_\_, in Book \_\_\_\_\_, at Page \_\_\_\_\_ of the Official Records of Salt Lake County.*

l. Signalized Intersection. Developer shall dedicate any right-of-way or easements as may be required to install the signal at the intersection with 11400 South as directed by the City Engineer.

m. Subdivision Streets. The proposed streets within the Project shall be private streets and built to the width as shown on the Concept Plan. In addition, the streets shall be constructed as outlined in the City Code for private streets. On-street parking may be restricted and developer will be required to place “No Parking” signs as directed by the City Engineer.

n. Walking Trail. The canal walking trail will be layed out and surfaced to match other similar walking trails on or near canals in the City, with a surface matching to the limit of the Project’s north boundary to a standard as directed by the City Engineer.

F. **Minor Changes.** The Planning Department, after conferring with the City Manager, may approve minor modifications to the Developer Obligations in Section E which are necessary or advantageous in facilitating more desirable function and aesthetics of the Project.

G. **City Obligations.**

1. Review of City. City shall review development applications with respect to the Property in a timely manner, consistent with City’s routine development review practices and in accordance with all applicable laws and regulations.

2. Signalized Intersection. City shall install the signal at the intersection of 11400 South. The timing of the installation will be at the discretion of the City of South Jordan and Utah Department of Transportation (UDOT).

H. **Vested Rights and Reserved Legislative Powers.**

1. Vested Rights. Consistent with the terms and conditions of this Agreement, City agrees Developer has the vested right to develop and construct the Project during the term of this Agreement in accordance with: (i) the R-M-PD Zone designation; (ii) the City Code in effect as of the Effective Date; and (iii) the terms of this Agreement.

2. Reserved Legislative Powers. Developer acknowledges that City is restricted in its authority to limit its police power by contract and that the limitations, reservations and exceptions set forth herein are intended to reserve to City all of its police power that cannot be so limited. Notwithstanding the retained power of City to enact such legislation under the

police powers, such legislation shall only be applied to modify the vested rights of Developer under this Agreement and with respect to use under the zoning designations as referenced in this Agreement based upon the policies, facts and circumstances meeting the compelling, countervailing public interest exception to the vested rights doctrine in the State of Utah. Any such proposed change affecting the vested rights of the Property shall be of general application to all development activity in City and Salt Lake County; and, unless in good faith City declares an emergency, Developer shall be entitled to prior written notice and an opportunity to be heard with respect to the proposed change and its applicability to the Property under the compelling, countervailing public interest exception to the vested rights doctrine.

I. **Term.** This Agreement shall run with the land and shall continue in full force and effect until all obligations hereunder have been fully performed and all rights hereunder fully exercised; provided, however, that unless the parties mutually agree to extend the term, this Agreement shall not extend further than a period of ten (10) years from its date of recordation in the official records of the Salt Lake County Recorder's Office.

J. **General Provisions.**

1. **Notices.** All Notices, filings, consents, approvals, and other communication provided for herein or given in connection herewith shall be validly given, filed, made, delivered or served if in writing and delivered personally or sent by registered or certified U.S. Postal Service mail, return receipt requested, postage prepaid to the following addresses or to such other addresses as either Party may from time to time designate in writing and deliver in like manner. Any such change of address shall be given at least ten days before the date on which the change is to become effective:

If to City:                      City of South Jordan  
   Attn: City Recorder  
   1600 West Towne Center Drive  
   South Jordan, Utah 84095

If to Developer:              Storm Hold LLC  
   ATTN: Jake Ackerman  
   4080 S West Temple Street  
   Millcreek, UT 84107

2. **Mailing Effective.** Notices given by mail shall be deemed delivered seventy-two hours following deposit with the U.S. Postal Service in the manner set forth above.

3. **No Waiver.** Any Party's failure to enforce any provision of this Agreement shall not constitute a waiver of the right to enforce such provision. The provisions may be waived only in writing by the Party intended to be benefited by the provisions, and a waiver by a Party of a breach hereunder by the other Party shall not be construed as a waiver of any succeeding breach of the same or other provisions.

4. **Headings.** The descriptive headings of the paragraphs of this Agreement are inserted for convenience only and shall not control or affect the meaning or construction of any provision this Agreement.

5. Authority. The Parties to this Agreement represent that they have full power and authority to enter into this Agreement, and that all necessary actions have been taken to give full force and effect to this Agreement. Developer represents and warrants it is fully formed and validly existing under the laws of the State of Utah, and that it is duly qualified to do business in the State of Utah and is in good standing under applicable state laws. Developer and City warrant to each other that the individuals executing this Agreement on behalf of their respective Party are authorized and empowered to bind the Party on whose behalf each individual is signing. Developer represents to City that by entering into this Agreement Developer has bound all persons and entities having a legal or equitable interest to the terms of this Agreement as of the Effective Date.

6. Entire Agreement. This Agreement, together with the Exhibits attached hereto, documents referenced herein and all regulatory approvals given by City for the Property contain the entire agreement of the Parties with respect to the subject matter hereof and supersede any prior promises, representations, warranties, inducements or understandings between the Parties which are not contained in such agreements, regulatory approvals and related conditions.

7. Amendment. This Agreement may be amended in whole or in part with respect to all or any portion of the Property by the mutual written consent of the Parties or by their successors-in-interest or assigns. Any such amendment of this Agreement shall be recorded in the official records of the Salt Lake County Recorder's Office.

8. Severability. If any of the provisions of this Agreement are declared void or unenforceable, such provision shall be severed from this Agreement. This Agreement shall otherwise remain in full force and effect provided the fundamental purpose of this Agreement and Developer's ability to complete the development of the Property as set forth in the Concept Plan is not defeated by such severance.

9. Governing Law. The laws of the State of Utah shall govern the interpretation and enforcement of this Agreement. The Parties shall agree that the venue for any action commenced in connection with this Agreement shall be proper only in a court of competent jurisdiction located in Salt Lake County, Utah. The Parties hereby expressly waive any right to object to such choice of law or venue.

10. Remedies. If either Party breaches any provision of this Agreement, the non-defaulting Party shall be entitled to all remedies available both at law and in equity.

11. Attorney's Fees and Costs. If either Party brings legal action either because of a breach of this Agreement or to enforce a provision of this Agreement, the prevailing Party shall be entitled to reasonable attorney's fees and court costs.

12. Binding Effect. The benefits and burdens of this Agreement shall be binding upon and shall inure to the benefit of the Parties and their respective heirs, legal representatives, successors in interest and assigns. This Agreement shall be incorporated by reference in any instrument purporting to convey an interest in the Property.

13. No Third Party Rights. The obligations of Developer and City set forth in this

Agreement shall not create any rights in or obligations to any other persons or parties except to the extent otherwise provided herein.

14. Assignment. Developer may freely assign this Agreement, in which case the assignor or successor-in-interest shall be fully liable under this Agreement and Developer shall be deemed released of its obligations in connection with this Agreement; provided, however, that Developer shall provide City with notice of the assignment of this Agreement within a reasonable time after the occurrence of such assignment.

15. No Agency Created. Nothing contained in this Agreement shall create any partnership, joint venture, or agency relationship between the Parties.

To evidence the Parties' agreement to this Agreement, each Party has executed it on the date stated under that Party's name, with this Agreement being effective on the date stated in Section C.

[SIGNATURE PAGE FOLLOWS]



CITY OF SOUTH JORDAN


Approved as to form:

Signature: Dawn R Ramsey  
By: Dawn R Ramsey  
Its: Mayor  
Date: 04/05/2022

[Signature]  
Office of the City Attorney

State of Utah )  
  :SS  
County of Salt Lake )


On this 5 day of April, 2022, personally appeared before me Dawn R Ramsey (name of document signer), whose identity is personally known to me (or proven on the basis of satisfactory evidence) and who by me duly sworn/affirmed, did say that he/she is the Mayor of the City of South Jordan and that said document was signed by him/her in behalf of said Corporation by Authority of its Bylaws or by Resolution, and said Dawn R Ramsey (name of document signer) acknowledged to me that said Corporation executed the same.

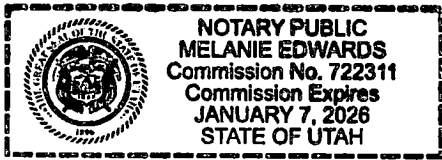

[Signature]  
Notary Public

**DEVELOPER**

JACOB ACKERMAN OR HIS ASSIGNS,

Signature: 

By: Jacob Ackerman


Its: Self


Date: 3/10/2022

State of Utah

County of Salt Lake :ss

On this 10 day of March, 20 22, personally appeared before me Jacob Ackerman (name of document signer), whose identity is personally known to me (or proven on the basis of satisfactory evidence) and who by me duly sworn/affirmed, did say that he/she is a Manager of Creekside Commons, a Utah limited liability company, the Manager of \_\_\_\_\_, a Utah limited liability company, and that said document was signed by him/her in behalf of said limited liability company by authority of its Operating Agreement or by Resolution, and said Jacob Ackerman (name of document signer) acknowledged to me that said limited liability company executed the same.

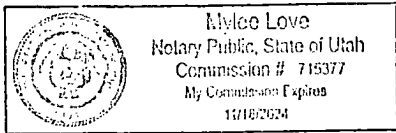

  
Notary Public

**EXHIBIT A**

(Legal Description for the Property)

**LEGAL DESCRIPTIONS  
PREPARED FOR  
114th SOUTH TOWNS  
SOUTH JORDAN CITY, SALT LAKE COUNTY, UTAH  
(November 23, 2021)  
21-0010  
(TA)**

**COMPOSITE BOUNDARY DESCRIPTION FOR  
PARCELS 27-22-251-039 & 27-22-251-040**

A part of the NE1/4 of Section 22, Township 3 South, Range 1 West, Salt Lake Base and Meridian, located in South Jordan City, Salt Lake County, Utah, being more particularly described as follows:

Beginning at a point on the easterly boundary line as determined by Survey, Survey Number S2014-06-0313 on file in the Salt Lake County Surveyor's Office, said point being S89°56'45"E 1,043.00 feet along the 1/4 Section line and N00°03'15"E 52.09 feet from the Center 1/4 Corner of Section 22, Township 3 South, Range 1 West, Salt Lake Base and Meridian; thence along said Survey the following two (2) courses: (1) N00°03'15"E 384.40 feet; thence (2) S89°56'45"E 100.85 feet to the South Jordan Canal, as determined by survey and described by a deed, recorded December 21, 1883, Book "X", Pages 278-279; thence running southerly along said canal the following eight (8) courses: (1) S18°25'12"E 3.62 feet; thence (2) S20°23'14"E 82.06 feet; thence (3) S13°45'24"E 54.51 feet; thence (4) S18°23'52"E 9.35 feet; thence (5) S18°21'44"E 151.65 feet; thence (6) S14°46'19"E 16.03 feet; thence (7) S05°02'23"E 84.72 feet; thence (8) S00°03'15"W 3.58 feet to the northerly right of way line described in UDOT Survey for 11400 South, State to Bangerter, Survey Number S2012-05-0149 21 of 37, Sheet Number RW-18, on file in the Salt Lake County Surveyors Office; thence along said Survey the following two (2) courses: (1) Westerly along the arc of a non-tangent curve to the right having a radius of 7,949.50 feet (radius bears: N00°38'47"E) a distance of 149.22 feet through a central angle of 01°04'32" Chord: N88°41'13"W 149.22 feet; thence (2) N88°08'57"W 57.01 feet to the point of beginning.

Contains: 62,801.47 square feet or 1.44 acres+/-

**COMPOSITE BOUNDARY DESCRIPTION FOR  
PARCELS 27-22-276-026 & 27-22-276-050**

A part of the NE1/4 of Section 22, Township 3 South, Range 1 West, Salt Lake Base and Meridian, located in South Jordan City, Salt Lake County, Utah, being more particularly described as follows:

Beginning at a point on the westerly boundary line of JORDAN MEADOWS AT SOUTH JORDAN Subdivision, recorded as Entry Number 8315627 in Book 2002P at Page 209, said point being S89°56'45"E 1,315.17 feet along the 1/4 Section line and N00°03'15"E 53.54 feet from the Center 1/4 Corner of Section 22, Township 3 South, Range 1 West, Salt Lake Base and Meridian; thence along said Subdivision the following six (6) courses: (1) N05°02'23"W 93.27 feet; thence (2) N14°46'19"W 23.72 feet; thence (3) N18°21'44"W 153.72 feet; thence (4) East 181.37 feet; thence (5) North 20.90 feet; thence (6) East 104.76 feet to a point on the westerly boundary line of BINGHAM COURT Subdivision, recorded as Entry Number 1336001 in Book 2020P at Page 196; thence along said Subdivision S00°03'15"W 289.93 feet to the northerly right of way line described in UDOT Survey for 11400 South, State to Bangerter, Survey Number S2012-05-0149 21 of 37, Sheet Number RW-18, on file in the Salt Lake County Surveyors Office; thence along said Survey N89°57'56"W 104.49 feet to a point on the easterly boundary line of said JORDAN MEADOWS AT SOUTH JORDAN Subdivision; thence along said Subdivision the following two (2) courses: (1) N00°09'08"E 7.11 feet; thence (2) N89°56'45"W 118.72 feet to the point of beginning.

Contains: 67,654 square feet or 1.55 acres+/-

**LEGAL DESCRIPTION  
PREPARED FOR  
114th SOUTH TOWNS  
SOUTH JORDAN CITY, SALT LAKE COUNTY, UTAH  
(November 19, 2021)  
21-0010  
(TA)**


**Less and Excepting the South Jordan Canal, as determined by survey and described by a deed, recorded December 21, 1883, Book "X", Pages 278-279, being Sixty-Six (66') feet in width, Thirty-Three feet (2 Rods) on each side of the centerline, being that portion of the canal located in the W1/2 of the NE1/4 of Section 22, Township 3 South, Range 1 West, Salt Lake Base and Meridian, being more particularly described as follows:**

Beginning at a point on the west side of South Jordan Canal, said point being located on the southerly line of Parcel No. 27-22-251-050 as determined by Survey, Survey Number S2014-06-0313 on file in the Salt Lake County Surveyor's Office, said point being S89°56'45"E 1,043.00 feet along the 1/4 Section line and N00°03'15"E 436.49 and S89°56'45"E 100.85 feet from the Center 1/4 Corner of Section 22, Township 3 South, Range 1 West, Salt Lake Base and Meridian; thence easterly along said deed line and the extension thereof S89°56'45"E 70.30 feet to the west line of Jordan Meadows Subdivision, recorded as Entry Number 8315627 in Book 2002P at Page 209; thence along the easterly side of canal the following seven (7) courses: (1) S20°23'14"E 64.95; thence (2) S13°45'24"E 55.66 feet; thence (3) S18°23'52"E 6.71 feet; thence (4) S18°21'44"E 153.72 feet; thence (5) S14°46'19"E 23.72 feet; thence (6) S05°02'23"E 93.27 feet; thence (7) S00°03'15"W 7.07 feet to the northerly right of way line of 11400 South Street described in UDOT Survey, Entry Number S2012-05-0149 21 of 37, Sheet Number RW-18, incident to the construction of Project No. SP-15-7(156)293, on file in the Salt Lake County Surveyors Office; thence along said right of way line along the arc of a curve to the right having a radius of 7949.50 for a distance of 66 feet through a central angle of 0°28'33" Chord: N89°27'45"W 66 feet to the west side of South Jordan Canal as determined by survey; thence along said canal line the following eight (8) courses: (1) N00°03'15"E 3.58 feet; thence (2) N05°02'23"W 84.72 feet; thence (3) N14°46'19"W 16.03 feet; thence (4) N18°21'44"W 151.65 feet; thence (5) N18°23'52"W 9.35 feet; thence (6) N13°45'24"W 54.51 feet; thence (7) N20°23'14"W 82.06 feet; thence (8) N18°25'12"W 3.62 feet to the point of beginning.

Canal Contains 0.69 acres +/-

# EXHIBIT B

(Concept Plan)

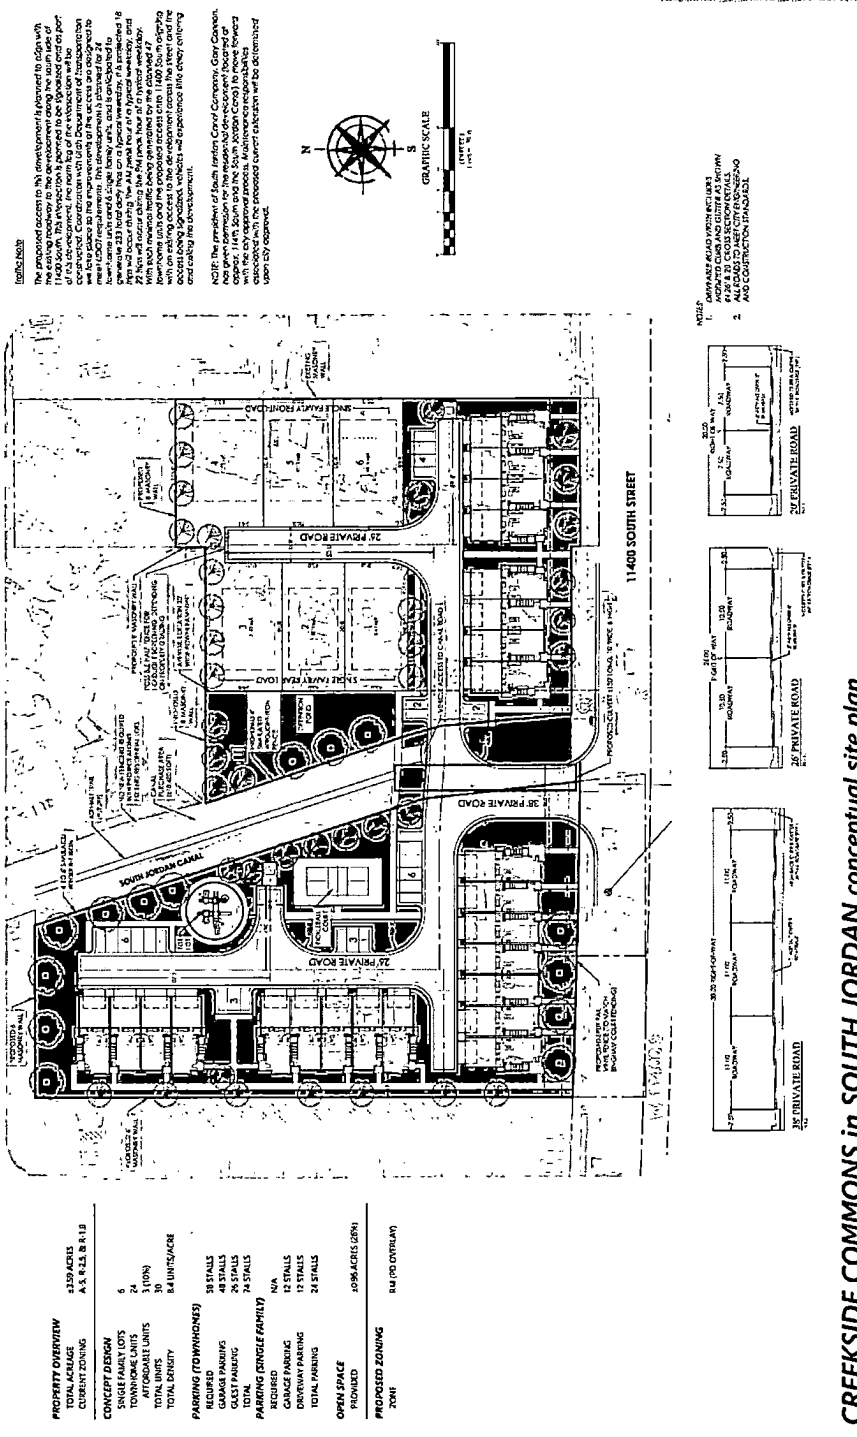

**CREEKSIDE COMMONS in SOUTH JORDAN conceptual site plan**

SOUTH JORDAN CITY, SALT LAKE COUNTY  
12/17/2021







# EXHIBIT C

(Elevations and Floor Plans)

	<p><b>FOCUS</b>  <small>ARCHITECTURAL &amp; INTERIOR DESIGN</small></p> <p><b>CLIENT RESIDENCE</b>  <small>12345 Main St</small></p> <p><small>DATE: 01/15/2022</small></p> <p><small>SCALE: 1/8" = 1'-0"</small></p> <p><small>PROJECT: A-1.2</small></p> <p style="writing-mode: vertical-rl; transform: rotate(180deg);">PERSPECTIVES</p>
	<p><small>FOCUS ARCHITECTURAL &amp; INTERIOR DESIGN</small></p> <p><b>CLIENT RESIDENCE</b>  <small>12345 Main St</small></p> <p><small>DATE: 01/15/2022</small></p> <p><small>SCALE: 1/8" = 1'-0"</small></p> <p><small>PROJECT: A-1.0</small></p> <p style="writing-mode: vertical-rl; transform: rotate(180deg);">PERSPECTIVES</p>

Exhibit C to Development Agreement  
 Page 1 of 6

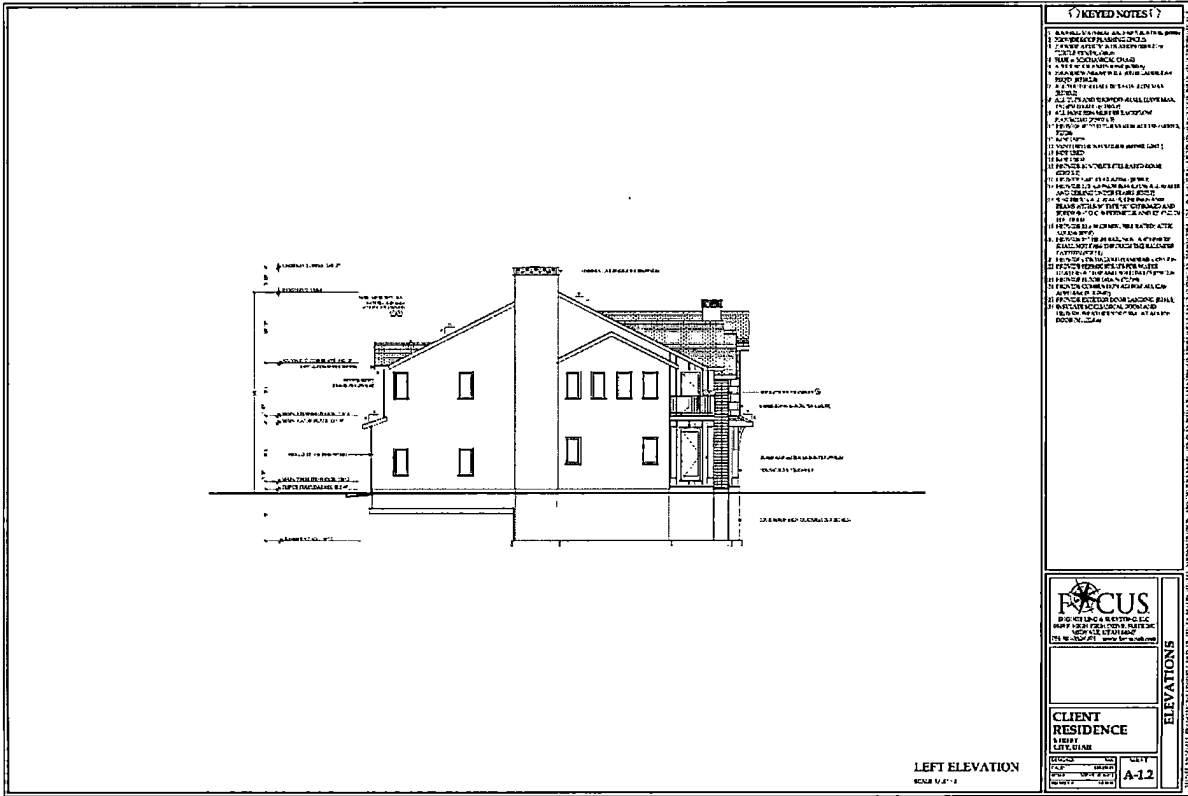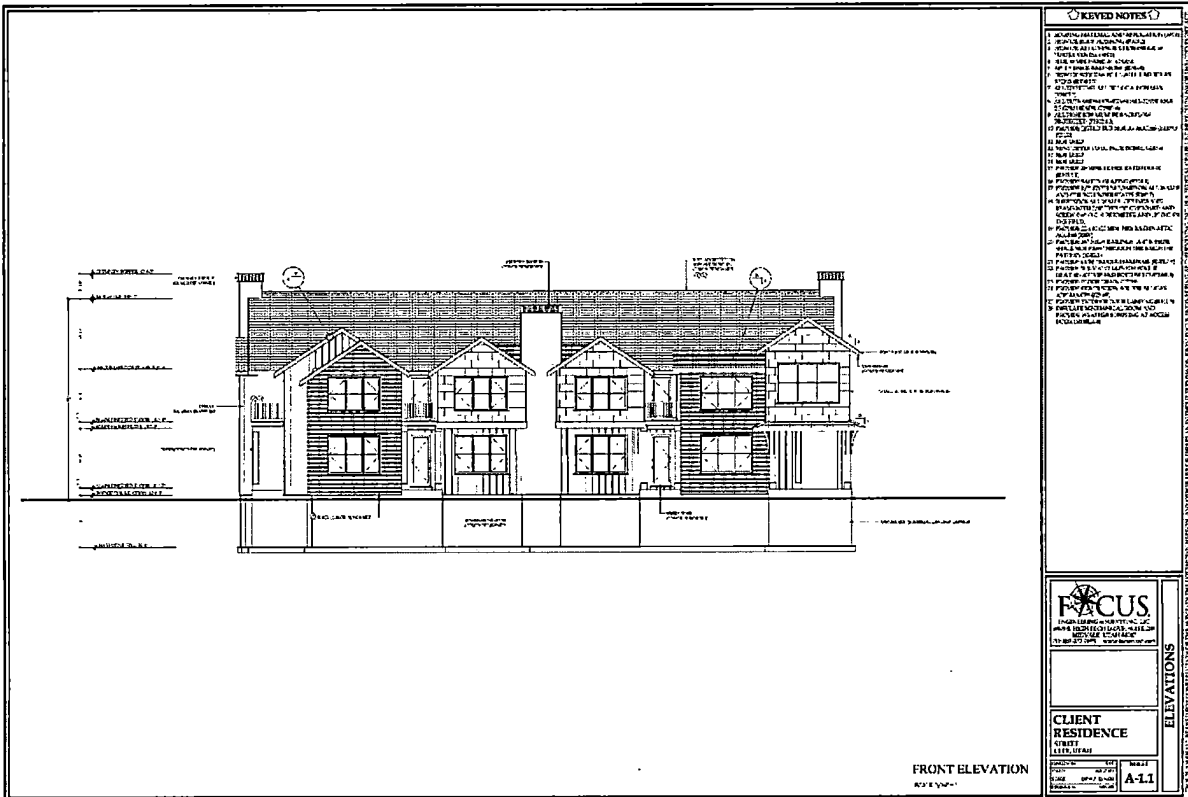

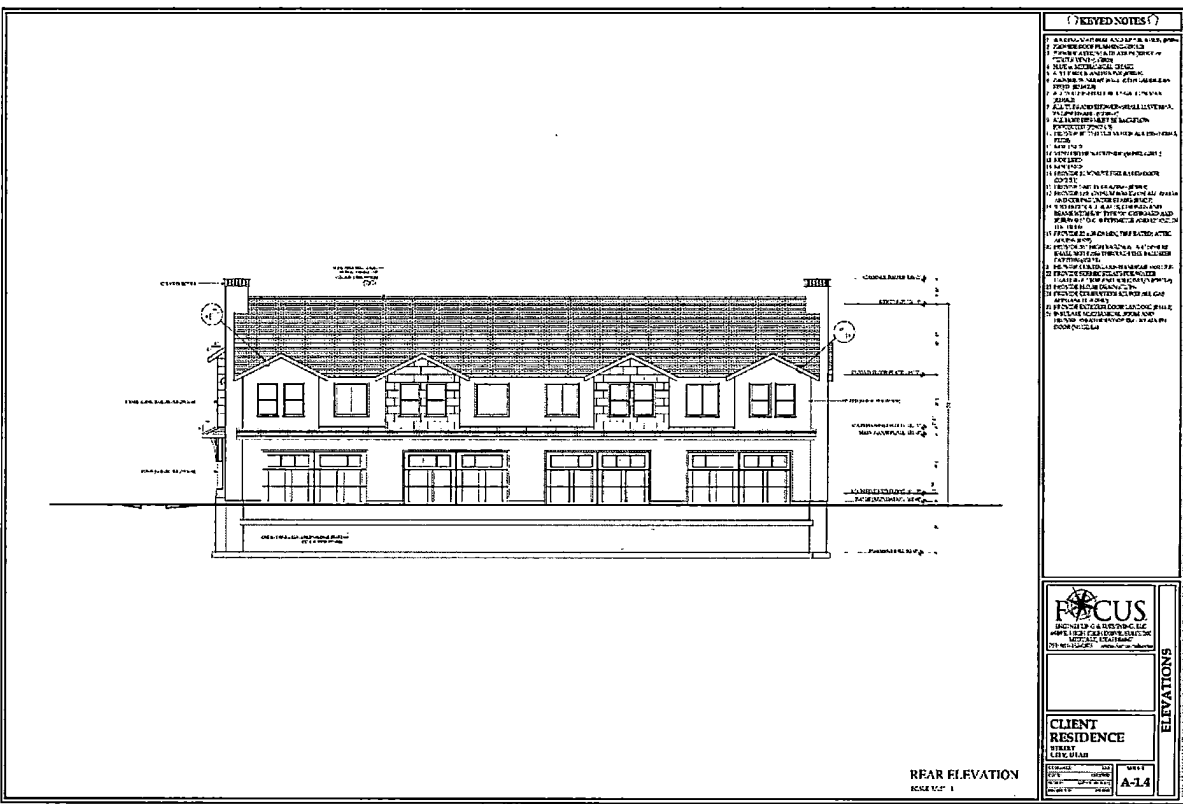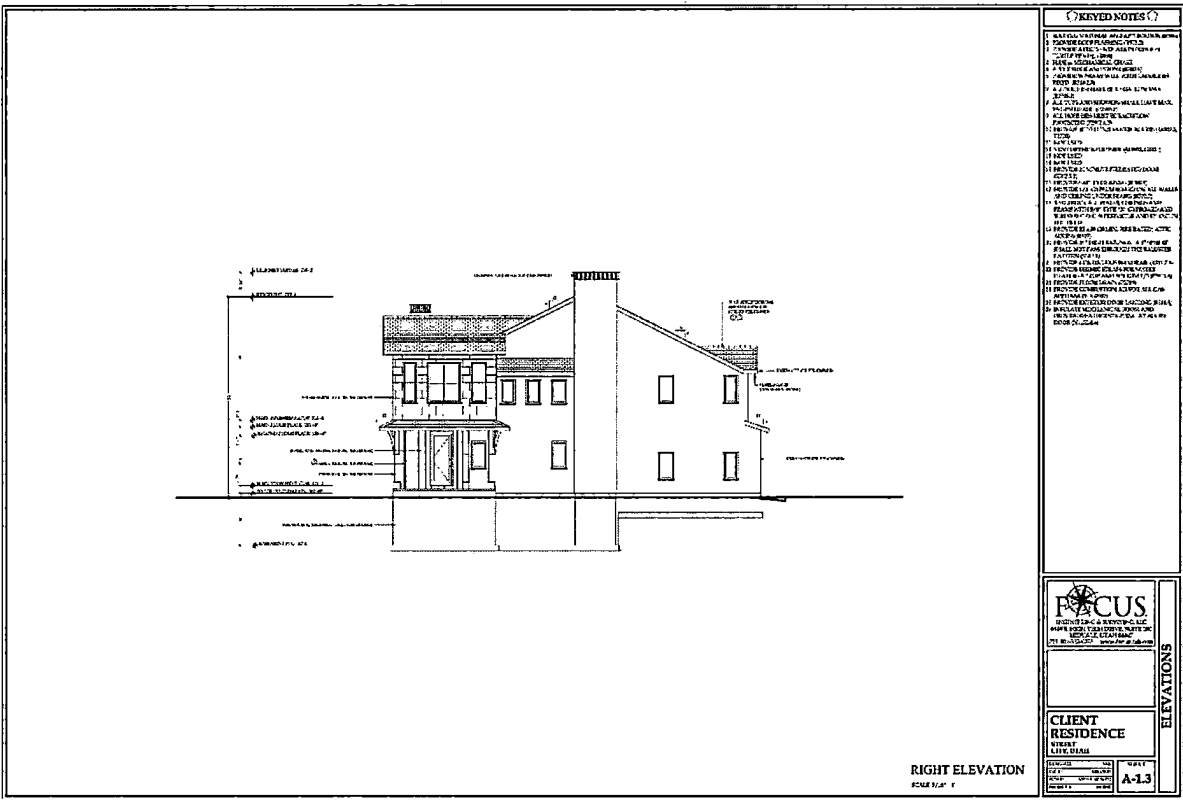



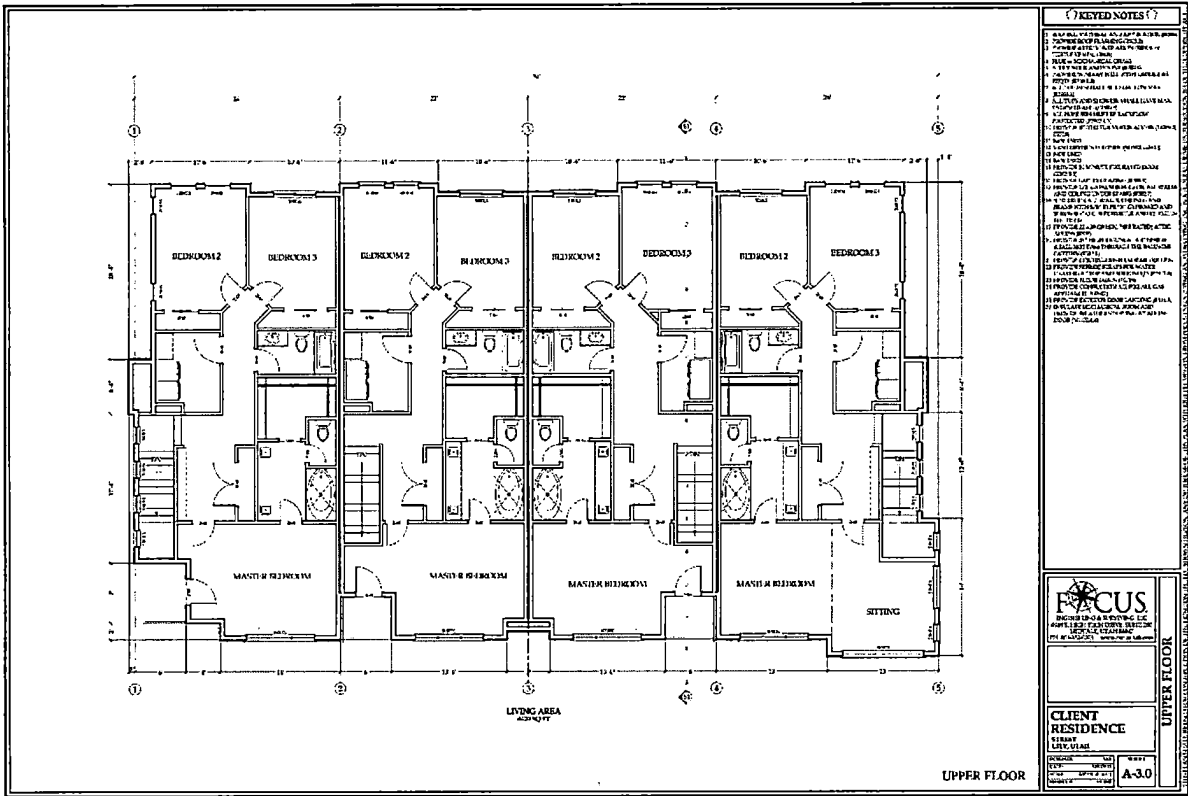
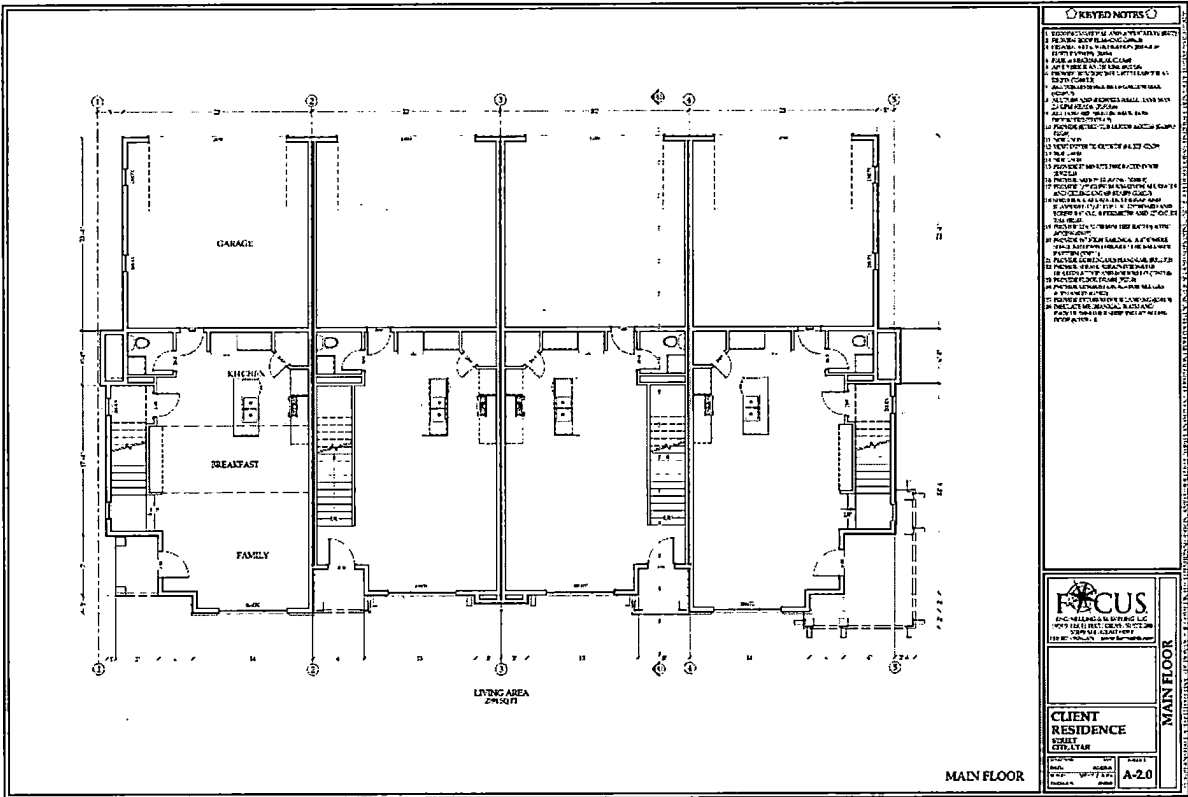


Exhibit C to Development Agreement  
 Page 4 of 6


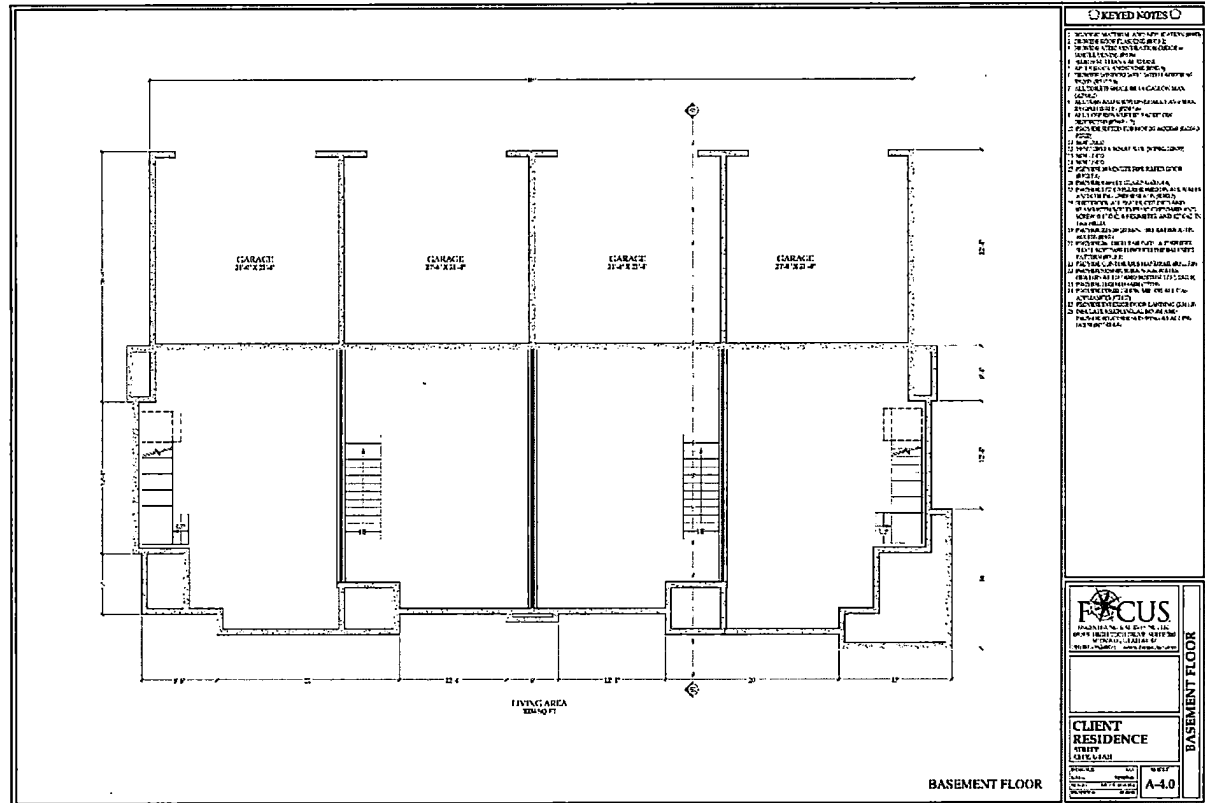


Exhibit C to Development Agreement  
 Page 5 of 6

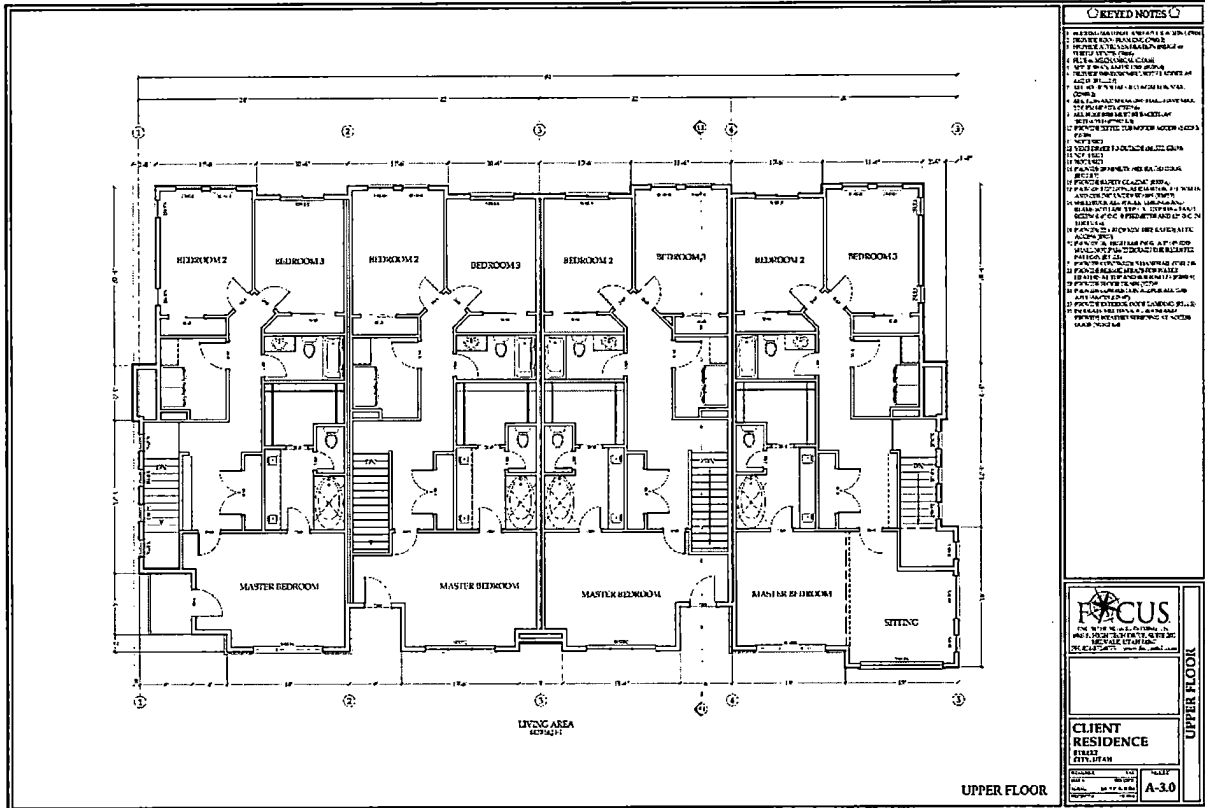

MHA ARCHITECTURE, INC. 1000 N. 10TH AVE. SUITE 100 DENVER, CO 80202 TEL: 303.733.1100 FAX: 303.733.1101 WWW.MHAARCHITECTURE.COM	
PERSPECTIVES	
CLIENT RESIDENCE	
1000 N. 10TH AVE. SUITE 100 DENVER, CO 80202	
DATE: 04/08/2022	SCALE: 1/8" = 1'-0"
PROJECT: CLIENT RESIDENCE	NO. A-1.0

## EXHIBIT D

### Chapter 17.40 RESIDENTIAL ZONES

#### 17.40.010: PURPOSE:

This chapter is established to provide standards and regulations, consistent with the city's general plan and the purposes and provisions of this title, for single-family residential areas in the city. This chapter shall apply to the following residential zones as established in chapter 17.20, "Zone Establishment", of this title: R-1.8, R-2.5, R-3, R-4, R-5, and R-M zones. Uses may only be conducted in residential zones in accordance with the regulations of this code. Allowed use (permitted and conditional), accessory use, temporary use and other associated use regulations may be found in chapter 17.18, "Uses", of this title. (Ord. 2016-05, 5-3-2016)

#### 17.40.020: DEVELOPMENT AND DESIGN STANDARDS:

A. Development Review: Uses proposed in residential zones may only be established in conformance with development review procedures of the city. Applicants shall follow the procedures and requirements of this code regarding development review in the preparation and review of development proposals in residential zones. All uses shall be conducted according to the approved plan or plat and any conditions of approval. Plans or plats may not be altered without prior approval of the city, except as otherwise allowed under state law.

B. Lot Area: The area of any lot in residential zones shall not be less than the minimum lot area requirement identified in the minimum lot area table below. Every portion of a parcel being subdivided shall be included as a lot or lots in the proposed subdivision plat, right of way or as common, limited common or private ownership.

Zone	Minimum Lot Area (Square Feet)
R-1.8	14,520
R-2.5	12,000
R-3	10,000
R-4	8,000
R-5	6,000
R-M	5,000

C. Lot Density: The maximum gross density (number of lots or primary dwelling units per acre) in any residential development in a residential zone shall not exceed the density shown in the lot density table below. The primary dwelling density of each area zoned R-M shall be determined, according to the densities established in the lot density table, with approval of a rezoning application per chapter 17.22, "Zoning Amendments", of this title and indicated on the official zoning map with a numerical suffix matching the approved density.

Zone	Maximum Gross Density
R-1.8	1.8
R-2.5	2.5
R-3	3
R-4	4

R-5	5
R-M-5	5
R-M-6	6

D. Lot Width And Frontage: Each lot or parcel in a residential zone shall have a minimum lot width not less than the dimension in the minimum width column of the lot width and frontage table below. The minimum lot width shall be measured at the minimum front yard requirement (see subsection F of this section) that shall be determined from a point which corresponds to the midpoint of the front lot line. Each lot or parcel shall abut the right of way line of a public street a minimum distance not less than the dimension in the frontage (standard) column of the lot width and frontage table below, except that lots with side property lines which diverge at an angle of at least twenty degrees (20°) shall abut the right-of-way or landscaped open space a minimum distance not less than the dimension in the frontage (diverged) column.

Zone	Minimum Width	Frontage (Standard)	Frontage (Diverged)
R-1.8	90'	90'	50'
R-2.5	90'	90'	50'
R-3	85'	85'	50'
R-4	80'	80'	50'
R-5	75'	75'	50'
R-M-5	65'	65'	40'
R-M-6	60'	60'	40'

E. Lot Coverage: The area of lot, parcel or private ownership area in a residential zone covered by buildings shall not exceed the percentage identified in the lot coverage table below of the total lot, parcel or private ownership area.

Zone	Maximum Building Coverage
R-1.8	40%
R-2.5	40%
R-3	40%
R-4	40%
R-5	50%
R-M	60%

F. Yard Area: The yard area (setback) requirements below shall apply in all residential zones. Minimum yard areas are measured from the corresponding front, side and rear property lines of lots or from the boundaries of private ownership areas. A land use permit shall be obtained prior to the construction of any accessory building for which a building permit is not required. An application form, lot plan showing streets, existing buildings, dimensions, easements and setbacks of the proposed accessory building and other information as needed shall be submitted for review. (Ord. 2016-05, 5-3-2016)

1. Main Buildings: Minimum yard area requirements for main buildings are as follows:

Zone	Front Yard (Interior And Corner Lots)	Garage Opening <sup>1</sup> (Front Or Street Side)	Front Yard (Cul-De-Sac Lots)	Side Yard (Standard)	Side Yard (Corner Lot Street Side)	Rear Yard (Interior Lot)	Rear Yard (Corner Lot)
R-1.8	30'	30'	25'	10'	30'	25'	10'
R-2.5	25'	30'	20'	10'	25'	25'	10'
R-3	25'	30'	20'	10'	25'	25'	10'
R-4	20'	25'	20'	8'	20'	20'	10'
R-5	20'	25'	20'	8'	20'	20'	10'
R-M-5	20'	25'	20'	8'	10'	20'	10'
R-M-6	20'	25'	20'	8'	10'	20'	10'

Note: 1. The garage opening minimum yard area requirement shall apply to garages when the garage opening faces the street, otherwise the front yard minimum yard area shall apply. The garage opening minimum yard requirement shall be 25 feet to any street-facing garage opening in a cul-de-sac. (Ord. 2017-22, 7-18-2017)

2. Accessory Buildings: Minimum yard area requirements for accessory buildings are as follows:

a. Location: Accessory buildings may not be located between the front building line of a main building and the right-of-way that determines the front yard area.

b. Side Yard: An accessory building may be located in a side yard, including a street side, if located no closer than the minimum side yard requirement for the main building pursuant to this subsection F, except that accessory buildings less than ten feet (10') in height and not containing habitable space may be located no closer than five feet (5') from the side property line.

c. Rear Yard: An accessory building may be located in a rear yard no closer than three feet (3') from the side or rear property line or boundary and increased by one foot (1') for each foot of building height in excess of sixteen feet (16'), except that the setback shall be increased to no closer than five feet (5') from the side or rear property line or boundary when adjacent to a right-of-way, which shall be increased by one foot (1') for each foot of building height in excess of sixteen feet (16').

3. Buildings Used To Shelter Animals: Buildings used for the housing or shelter of animals shall be located a minimum distance of forty feet (40') from any existing dwelling or neighborhood street right-of-way or, if approved with a conditional use permit, a minimum of twenty feet (20') from any collector street right-of-way line.

4. Projections: The following may be erected on or projected into any required yard space in Residential Zones:

a. Fences and walls in conformance with this Code.

b. Agricultural crops and landscape elements, including trees, shrubs and other plants.

c. Utility or irrigation equipment or facilities.

d. Decks not more than two feet (2') high.

e. Cornices, eaves, sills, planter boxes, stairways, landings, porches, decks, awnings or similar architectural features attached to the building and not enclosed by walls, extending not more than two feet (2') into a side yard, or four feet (4') into a front or rear yard.

f. Chimneys, fireplace keys, box or bay windows or cantilevered walls attached to the building no greater than eight feet (8') wide and extending not more than two feet (2') into a side yard, or four feet (4') into a front or rear yard.

G. Parking And Access: Parking areas and vehicle access in Residential Zones shall meet the requirements of title 16, chapter 16.26, "Parking And Access", of this Code, chapter 17.18, "Uses", of this title, and title 10 of this Code (Traffic Code). A driveway may only directly access a collector or arterial street with approval of the Utah Department of Transportation ("UDOT") for UDOT streets or with approval of the City Engineer for City streets. (Ord. 2016-05, 5-3-2016)

H. Fencing, Screening And Clear Vision: The fencing, screening and clear vision requirements of this section shall apply in Residential Zones. A permit shall be obtained from the Planning Department prior to construction of any fence in a Residential Zone. A completed fence application form that includes a diagram showing the location and height of the proposed fence, and a description of the proposed fence shall be submitted for review by the Planning Department. (Ord. 2016-05, 5-3-2016; amd. Ord. 2019-01, 3-5-2019)

1. Utility Screening: In nonresidential developments, all mechanical equipment, antennas (where possible), loading areas, and utility areas shall be screened from view at ground level along the property line of the subject property with architectural features or walls consistent with materials used in the associated buildings. Exterior trash receptacles in nonresidential developments shall be enclosed by masonry walls that are at least as tall as the receptacle itself, but not less than six feet (6') tall, and solid steel access doors. The color of trash receptacle enclosures (masonry walls and access doors) shall be consistent with colors used in the associated buildings. (Ord. 2017-22, 7-18-2017)

2. Incompatible Land Use Screening: Incompatible land uses, including waterways, trails, parks, open spaces and other uses or zones shall be screened or buffered with fences, walls and/or landscaping as required by the development approval.

3. Rear And Side Yard Fencing: A maximum six foot (6') high fence and/or hedge may be installed and maintained between a dwelling and a rear or side lot line.

4. Front Yard Fencing: A maximum four foot (4') high, nonvisually obscuring decorative wrought iron, simulated wrought iron or nonobscuring vinyl picket fence may be constructed along a side lot line to the right-of-way line or sidewalk of a neighborhood street, except as regulated in clear vision areas. A masonry or solid vinyl fence or hedge may also be constructed along lot lines to the right-of-way or sidewalk but may not be greater than three feet (3') high. Brick pillars may not exceed eighteen inches (18") square or be closer than ten feet (10') on center. Posts or pillars may not extend higher than four inches (4") above the fence panel.

5. Clear Vision: Landscape materials, except for mature trees that are pruned at least seven feet (7') above the ground, and fences shall be no greater than three feet (3') high within a ten foot (10') triangular area formed by the edge of a driveway and the street right-of-way line or within a thirty foot (30') triangular area formed by the right-of-way lines of intersecting streets. Lesser clear vision triangular areas may be approved by the City Engineer based on traffic speeds, flow, volumes and other traffic related variables.

6. Collector Street Fencing: Any single-family residential rear or side yard fence erected or maintained roughly parallel to and within twenty feet (20') of a collector or arterial street right-of-way in a Residential Zone shall be constructed according to section 16.04.200 of this Code.

I. Architecture: The following exterior materials and architectural standards are required in Residential Zones:

1. General Architectural Standards:

- a. All building materials shall be high quality, durable and low maintenance.
- b. The exteriors of buildings in Residential Zones shall be properly maintained by the owners or owners' association.
- c. Signs shall meet requirements of title 16, chapter 16.36, "Sign Ordinance", of this Code and shall be constructed of materials that are consistent with the buildings they identify.
- d. Main buildings shall be no greater than thirty five feet (35') high.

2. Architectural Standards For Main Buildings:

- a. Main buildings shall be constructed with a minimum amount of brick or stone that is calculated by multiplying two (2) by the perimeter length of the foundation (including garage). (Ord. 2016-05, 5-3-2016)
- b. Main buildings shall be constructed with a majority of the roof to be a minimum roof pitch of three to twelve (3:12), except that main buildings of a contemporary design with a parapet wall enclosing the roof deck may be constructed with a lower roof pitch when done so in compliance with applicable Building Codes. (Ord. 2017-22, 7-18-2017)
- c. Residential main buildings shall include a minimum two car garage (minimum 22 feet by 22 feet, or an approved equivalent area).
- d. The minimum total floor area, finished and unfinished, of any residential main building shall be two thousand four hundred (2,400) square feet.
- e. Residential main buildings shall include architectural elements (i.e., main entrance, porch) that distinguish the side of the building oriented toward the front yard as the front of the house. The front of the house shall be accessible by a pedestrian from the adjacent right-of-way. (Ord. 2016-05, 5-3-2016)

3. Architectural Standards For Accessory Buildings:

- a. Accessory buildings may not be higher than the main building, except as approved by the Planning Commission as a conditional use permit. In no case shall an accessory building be greater than twenty five feet (25') high.
- b. The footprint of accessory buildings in the R-2.5, R-3, R-4, R-5 and R-M Zones shall not exceed sixty percent (60%) of the footprint of the main building, including the footprint of an attached garage, except that the Planning

Commission may approve a conditional use permit for an accessory building with a footprint that is greater than sixty percent (60%) but in no case shall exceed the footprint of the main building. In the R-1.8 Zone, the footprint of an accessory building, such as a barn or a stable, shall not exceed the footprint of the main building, except with a conditional use permit approved by the Planning Commission.

c. Any portion of an accessory building within twenty feet (20') of a property line shall meet the following requirements, except as approved by the Planning Commission as a conditional use permit:

(1) Openings (e.g., windows and doors) that are visible from the property line shall not be located in an exterior wall when the floor height exceeds four feet (4') above grade.

(2) The average wall height shall not exceed sixteen feet (16') above grade.

d. Accessory buildings with a footprint exceeding two hundred (200) square feet shall be constructed with a minimum one to twelve (1:12) roof pitch in the R-1.8 Zone, and a minimum three to twelve (3:12) roof pitch over a majority of the structure in all other Residential Zones.

e. Applications for a conditional use permit under subsections I3a, I3b and I3c of this section shall demonstrate that the proposed accessory building is consistent with the character of the surrounding area, which analysis includes, but is not limited to, consideration of nearby structures and uses and applicable declarations of conditions, covenants and restrictions ("CC&Rs"). Written notice shall be provided to all property owners located within the subdivision plat of the subject property and to all property owners otherwise located within three hundred feet (300') of the subject property. Notice shall be provided no less than ten (10) days prior to the scheduled Planning Commission meeting. (Ord. 2019-06, 3-19-2019)

#### J. Landscaping:

1. The front and street side yards of single-family lots shall be fully improved and properly maintained with not less than fifty percent (50%) of the yard area landscaped and not less than fifty percent (50%) of the required landscaped area covered in lawn or other acceptable live plant material unless otherwise approved with a conditional use permit.

2. All collector street and other public and private park strips in Residential Zones shall be improved and maintained by the adjoining property owners according to specifications adopted by the City unless otherwise allowed with development approval.

3. Where an adjacent park strip in a residential right-of-way is a minimum of five feet (5') wide, park strip improvements shall include one shade tree that is a minimum two inch (2") caliper, for every fifty feet (50') of frontage and spaced evenly throughout the landscaped portion of the park strip. Park strip trees shall be consistent with the "Streetscape Tree Species for South Jordan City" list.

4. In developments that have a principal use other than single-family, detached, the following landscaping requirements shall apply:

a. All areas of developments not approved for parking, buildings, recreation facilities, access, other hard surfaces, or otherwise exempted with development approval shall be landscaped and properly maintained with grass, deciduous and evergreen trees and other plant material approved in conjunction with a site plan or plat for the development.

b. A minimum of one tree per one thousand (1,000) square feet, or part thereof, of landscaped areas, excluding landscaped sports or play areas, is required. At least thirty percent (30%) of all required trees shall be a minimum seven foot (7') evergreen. Deciduous trees shall be a minimum two inch (2") caliper. Deciduous and evergreen trees need not be equally spaced, except as required in parking areas and in park strips but shall be distributed throughout the required yard areas on the site.

c. Curbed planters with two inch (2") or larger caliper shade trees and grass, shrubs or ground cover shall be installed at the ends of each parking row. Planters shall be at least five feet (5') wide.

d. Minimum five foot (5') wide landscaped planters shall be installed along the street side of building foundations, except at building entrances.

e. All landscaped areas shall be curbed.

5. Developments that are contiguous to canals, streams or drainage areas shall make reasonable efforts to include banks and rights-of-way in the landscaping of the project and the urban trails system. Any area so included and perpetually preserved as open space may be counted toward required open space for the development. If approved by the City Engineer, waterways which traverse developments may be left open if properly landscaped and maintained by the adjacent owners. Waterways may not be altered without approval of any entity or agency having jurisdiction over said waterways.

6. All required landscaping in yard areas and open spaces shall be installed prior to occupancy unless deferred pursuant to section 16.04.300, "Deferred Improvements", of this Code.

7. Property owners shall properly irrigate and maintain all landscaped areas, including those in adjacent public rights-of-way that are not maintained by the City.



8. Required trees may not be topped and required landscape material may not be removed in Residential Zones without City approval.
9. Dead plant material shall be replaced in accordance with the requirements of this chapter and the conditions of site plan or plat approval.

**K. Lighting:**

1. A lighting plan shall be submitted with all new nonresidential developments in Residential Zones.
2. Lighting shall be shielded to prevent glare on adjacent agricultural and residential properties.
3. Lighting fixtures in all developments that have a principal use that is not agricultural or residential shall be architectural grade and consistent with the architectural theme of the development.
4. Lighting fixtures on public property shall be approved by the City Engineer.

L. Streets: Streets in Residential Zones shall meet the requirements of section 16.04.180, "Streets", of this Code, except that private streets and gated communities are prohibited in Residential Zones unless otherwise provided for in this chapter. (Ord. 2016-05, 5-3-2016)

**17.40.030: OTHER REQUIREMENTS:**

A. Grading: All developments shall be graded as required by the City Engineer to provide adequate drainage. Buildings shall be equipped with facilities that discharge all roof drainage onto the subject lot or parcel. (Ord. 2016-05, 5-3-2016; amd. Ord. 2019-01, 3-5-2019)

B. Maintenance: All private areas of lots or parcels shall be properly maintained by the owners.

C. Phasing Plan: A project phasing plan shall be submitted for review at the time of plat or site plan approval. Development shall be in accordance with the phasing plan unless a revised phasing plan is approved by the City.

D. Common Areas: All common area improvements in developments, including, but not limited to, buildings, open space, recreational facilities, roads, fences, utilities, landscaping, walkways, streetlights and signs not specifically dedicated to the City or accepted for ownership or maintenance by the City shall be perpetually owned and maintained by the property owners of the development or their agents through a special taxing district or owners' association with power to assess and collect fees for maintenance or other assessment and maintenance mechanisms acceptable to the City.

E. Prior Created Lots: Lots or parcels of land that legally existed or were created by a preliminary or final plat approval prior to the establishment of a Residential Zone shall not be denied a building permit solely for reason of nonconformance with the requirements of this chapter.

F. Approval: Before building permits are issued, all projects shall have been approved according to the provisions and requirements of this Code and the applicable plat recorded with the Salt Lake County Recorder's Office.

G. Open Space: Any open space provided within a subdivision to be jointly owned, maintained and preserved by a homeowners' association and/or special assessment area acceptable to the City shall be labeled and recorded as common area or as a perpetual open space easement. Private yard areas may not be counted as required open space. The City may determine the location of open space in a subdivision by considering topography, drainage or other land features. The City may require a cash bond or a letter of credit to guarantee installation of improvements.

H. Developer Requirements: Developers of projects that will include common area, private streets, shared private improvements, or shall otherwise include restrictive covenants shall submit a proposed declaration of conditions, covenants and restrictions ("CC&Rs") to the City for staff review. The CC&Rs shall be recorded concurrently with the final plat and, except where the City has agreed to and executed documents to guarantee the establishment of a special assessment area, shall include the following:

1. An opinion of legal counsel licensed to practice law in the State that the project meets requirements of State law.
2. Provisions for a homeowners' association, maintenance of all buildings, streets, sidewalks, other improvements and common areas, adherence to City conditions and standards applicable to the development at the time of approval, snow removal, and other items recommended by City staff and approved by the Planning Commission.
3. Language consistent with section 17.04.300 of this title. (Ord. 2016-05, 5-3-2016)

**17.130.050: PLANNED DEVELOPMENT FLOATING ZONE:**

**17.130.050.010: PURPOSE:**

The purpose of the Planned Development Floating Zone (PD) is to allow for flexibility in the application of zoning regulations and development provisions of this title to advance a public interest through prescriptive requirements of a development plan and development agreement approved by the City Council. The PD may be applied to specific geographical areas ("districts") in circumstances that address a unique situation, confer a substantial benefit to the City, or incorporate design elements or a mixture of uses that represent a significant improvement in quality over what could otherwise be accomplished by standard zoning and development provisions. Such circumstances may include, but are not limited to: improvements in open space and amenities, environmental and resource preservation, tree and vegetation protection, slope accommodations, improved infrastructure efficiency, exceptional and innovative site or building design, increased public benefits, and complementary integrated land uses. The City Council shall consider the purpose of the base zone and the impacts on and from surrounding properties when approving a PD District. (Ord. 2016-05, 5-3-2016)

**17.130.050.020: ESTABLISHMENT:**

**A. Procedure:**

1. Concept: A concept plan, that includes a preliminary site layout, basic sketches of proposed buildings, and a general understanding of proposed uses, shall be submitted for City Council review. Applicants are encouraged to work with staff prior to application to achieve an understanding of the surrounding area, the purpose of the base zone, and the goals and policies of the City's general plan. The Council shall provide advisory comments and recommendation regarding the concept plan to assist in the preparation of the development plan according to subsection B of this section. No action will be taken by the Council, and comments and recommendations will not obligate, compel, or constrain future action by the Council.
2. Rezone: A PD District shall only be established upon approval by the City Council as a rezone according to the provisions of chapter 17.22, "Zoning Amendments", of this title and as may be required elsewhere in this title, except that the requirement for a conceptual plan in subsection 17.22.030D of this title shall be replaced with a development plan according to subsection B of this section. The development plan shall be approved by development agreement in conjunction with the rezoning approval. (Ord. 2016-05, 5-3-2016)
3. Concurrent Site Plan Or Preliminary Subdivision (Optional): At the applicant's option and with the approval of the Planning Director, the applicant may submit a site plan application and/or preliminary subdivision application to be processed concurrently with a PD rezone. In the case of concurrent applications, Planning Commission approval of a concurrent site plan and/or preliminary subdivision shall be contingent on the City Council's approval of the PD rezone. (Ord. 2016-05, 5-3-2016; amd. Ord. 2019-01, 3-5-2019)

**B. Development Plan Requirements:**

1. A written statement shall be provided that explains the intent of the proposal, explains how the PD provisions will be met, and identifies the requested revisions to standard zoning and development provisions.
2. A map and other textual or graphic materials as necessary to define the geographical boundaries of the area to which the requested PD District would apply.
3. A development plan shall also include:
  - a. Site plan/conceptual subdivision plan;
  - b. Circulation and access plan;
  - c. Building elevations, materials, and colors;
  - d. Landscape and open space plan;
  - e. Signage plan;
  - f. Lighting plan; and
  - g. Allowed uses.

**C. Prohibited:**

1. Sexually oriented businesses shall not be allowed in a PD District where otherwise prohibited by this Code.
2. A PD District shall not be approved in the P-C Zone or Single-Family Residential Zones (R-1.8, R-2.5, R-3, R-4, R-5).

**D. Effect Of Approval:**

1. All of the provisions of this Code, including those of the base zone, shall be in full force and effect, unless such provisions are expressly waived or modified by the approved development plan and/or development agreement.
2. An approved PD District shall be shown on the zoning map by a "-PD" designation after the designation of the base zone district.
3. No permits for development within an approved PD District shall be issued by the City unless the development complies with the approved development plan. (Ord. 2016-05, 5-3-2016)
4. The Planning Director may authorize minor deviations from an approved development plan to resolve conflicting provisions or when necessary for technical or engineering considerations. Such minor deviations shall not affect the vested rights of the PD District and shall not impose increased impacts on surrounding properties. (Ord. 2016-05, 5-3-2016; amd. Ord. 2019-01, 3-5-2019)

E. Vested Rights:

1. A property right that has been vested through approval of a PD District shall remain vested for a period of three (3) years or upon substantial commencement of the project. A property right may be vested, or an extension of a vested property right may be granted, for a period greater than three (3) years only if approved by the City Council through an approved PD District. (Ord. 2016-05, 5-3-2016)
2. Substantial commencement shall be the installation of infrastructure, a building having started construction, or as determined by the Planning Director based on significant progress otherwise demonstrated by the applicant. A project that has not substantially commenced may, at the discretion of the property owner, develop according to the base zone. A project that has substantially commenced shall not deviate, in whole or in part, from the approved PD District, unless amended per section 17.130.050.030 of this section 17.130.050. (Ord. 2016-05, 5-3-2016; amd. Ord. 2019-01, 3-5-2019)

**17.130.050.030: AMENDMENTS:**

Any application to amend an approved PD District shall be processed as a zone text amendment, except that an application to extend the district boundaries shall be processed as a rezone. Any amendment to an approved PD District requires that the corresponding development agreement also be amended. (Ord. 2016-05, 5-3-2016)

**ORDINANCE NO. 2021 - 20**

**AN ORDINANCE OF THE CITY COUNCIL OF THE CITY OF SOUTH JORDAN, UTAH, AMENDING SECTIONS 17.08.010, 17.18.030.030, 17.30.020 AND 17.40.020 OF THE SOUTH JORDAN MUNICIPAL CODE REGULATING RESIDENTIAL USES AND DEVELOPMENT DESIGN STANDARDS.**

**WHEREAS**, Utah Code § 10-9a-102 grants the City Council of the City of South Jordan (the "City Council") authority to enact ordinances that it considers necessary or appropriate for the use and development of land in the City of South Jordan (the "City"), including the City's aesthetics; and

**WHEREAS**, the Utah State Legislature recently passed House Bill 1003 ("H.B. 1003") "Government Building Regulation Amendments," which prohibit a municipality from regulating certain building design elements of one and two family dwellings; and

**WHEREAS**, the City Council has adopted Title 17 (Planning and Zoning Code) of the City of South Jordan Municipal Code ("City Code"); and

**WHEREAS**, the City Council desires to amend City Code Sections 17.08.010, 17.18.030.030, 17.30.020 and 17.40.020 of Title 17, regulating uses of land in residential zones and development and design standards in agricultural and residential zones, to bring those Sections in conformity with the newly enacted State law; and

**WHEREAS**, the South Jordan Planning Commission held a public hearing, and reviewed and made a recommendation concerning the subject text amendments; and

**WHEREAS**, the City Council held a public hearing and reviewed the subject text amendments; and

**WHEREAS**, the City Council finds that the subject text amendments will enhance the public health, safety and welfare, and will promote the goals of the General Plan.

**NOW, THEREFORE, BE IT ORDAINED BY THE CITY COUNCIL OF THE CITY OF SOUTH JORDAN, UTAH:**

**SECTION 1. Amendment.** City Code Sections 17.08.010, 17.18.030.030, 17.30.020 and 17.40.020 of the South Jordan municipal code are amended as shown in Exhibit A to this Ordinance.

**SECTION 2. Severability.** If any section, part or provision of this Ordinance is held invalid or unenforceable, such invalidity or unenforceability shall not affect any other portion of this Ordinance and all sections, parts, provisions and words of this Ordinance shall be severable.

**SECTION 3. Effective Date.** This Ordinance shall become effective immediately upon publication or posting as required by law.

[SIGNATURE PAGE FOLLOWS]

Ordinance 2021 - 20  
Page 1 of 2

Exhibit D to Development Agreement  
Page 9 of 13

**PASSED AND ADOPTED BY THE CITY COUNCIL OF THE CITY OF SOUTH JORDAN, UTAH, ON THIS 5 DAY OF October, 2021 BY THE FOLLOWING VOTE:**

	YES	NO	ABSTAIN	ABSENT
Patrick Harris	<u>X</u>	___	___	___
Bradley Marlor	<u>X</u>	___	___	___
Donald Shelton	<u>X</u>	___	___	___
Tamara Zander	___	___	___	<u>X</u>
Jason McGuire	<u>X</u>	___	___	___

Mayor: *Dawn R. Ramsey*  
Dawn R. Ramsey

Attest: *Anna Crawford*  
City Recorder

Approved as to form:

*[Signature]*  
Office of the City Attorney



## EXHIBIT A

(Deletions in ~~strikethrough~~ new language in **bold underline**)

### Chapter 17.08 DEFINITIONS GENERALLY

#### 17.08.010 DEFINITIONS

**CONTINUOUS FREE FLOW ACCESS:** A continuous and open path between the primary dwelling area and the ~~second kitchen or~~ potential internal accessory dwelling unit contained in a primary dwelling unit. The access path shall allow two-way access through entryways (which shall not be finished to facilitate the addition of a door), open spaces, hallways, stairways, or other open access ways that remain uninhibited by doors, walls, or any other physical barrier. The path shall have openings of at least forty-eight (48) inches wide or the standard width of the connecting corridor so as not to limit or restrict access.

**SECOND KITCHEN:** ~~A second kitchen, contained within the primary dwelling unit that provides continuous free flow access between the primary dwelling area and the second kitchen. Second kitchens are not considered accessory dwelling units as long as continuous free flow access is maintained.~~

### Chapter 17.18 USES

#### 17.18.030.030 RESIDENTIAL USE REGULATIONS

6. Single-Family, Detached: Lots or parcels may be occupied by only one single-family dwelling unit as the primary dwelling. Accessory dwelling units may be permitted according to the provisions of section 17.130.030, "Accessory Dwelling Unit Floating Zone", of this title. ~~A second kitchen, as defined in section 17.08.010 of this Title, is not considered an accessory dwelling unit and may be allowed as a permitted use in a single-family detached dwelling unit provided that it complies with the following:~~

- ~~a. Only one (1) second kitchen shall be permitted per lot.~~
- ~~b. The residence **Single-Family dwellings** shall have only one (1) front entrance, one (1) address, one (1) mailbox, and one (1) electrical meter.~~
- ~~c. Continuous free flow access shall be maintained at all times between the primary dwelling area and the second kitchen.~~
- ~~d. The second kitchen shall be contained within the primary dwelling so as to be one (1) unit and shall not be installed in an accessory building or detached from the primary dwelling.~~
- ~~e. Construction of any second kitchen shall meet standards of the current building codes adopted by the City.~~

EXHIBIT A to Ordinance 2021- 20  
Page 1 of 3

Exhibit D to Development Agreement  
Page 11 of 13

- ~~f. Approval of a second kitchen within a single family dwelling unit shall not be an approval of a second dwelling unit or accessory dwelling unit.~~
- ~~g. Upon request by the City, the owner shall allow inspection of the dwelling unit and second kitchen to determine compliance with this section.~~

## Chapter 17.30 AGRICULTURAL ZONES

### 17.30.020 DEVELOPMENT AND DESIGN STANDARDS

I. Architecture: The following exterior materials and architectural standards are required in Agricultural Zones:

1. General Architectural Standards:

- a. All building materials shall be high quality, durable and low maintenance.
- b. The exteriors of buildings in Agricultural Zones shall be properly maintained by the owners or owners' association.
- c. Signs shall meet the requirements of title 16, chapter 16.36, "Sign Ordinance", of this Code and shall be constructed of materials that are consistent with the buildings they identify.
- d. Main buildings shall be no greater than thirty five feet (35') high.

2. Architectural Standards For Main Buildings:

- ~~a. Main buildings, excluding main buildings used for agricultural uses, shall be constructed with a minimum amount of brick or stone that is calculated by multiplying two (2) by the perimeter of the foundation (including garage).~~
- ~~b. Main buildings shall be constructed with a majority of the roof to be a minimum five to twelve (5:12) pitch, except that roofs of agricultural main buildings may be constructed to be a minimum four to twelve (4:12) roof pitch over the majority of the building.~~
- a. ~~e.~~ Residential main buildings shall include a minimum two car garage (minimum 22 feet x 22 feet, or an approved equivalent area).
- b. ~~d.~~ The minimum total floor area, finished and unfinished, of any residential main building shall be two thousand four hundred (2,400) ~~two thousand four hundred (2,400)~~ 1000 square feet not including a garage.
- c. ~~e.~~ Residential main buildings shall include architectural elements (i.e., main entrance, porch) that distinguish the side of the building oriented toward the front yard as the front of the house. The front of the house shall be accessible by a pedestrian from the adjacent right-of-way.

# CHAPTER 17.40 RESIDENTIAL ZONES

## 17.40.020 DEVELOPMENT AND DESIGN STANDARDS

I. Architecture: The following exterior materials and architectural standards are required in Agricultural Zones:

1. General Architectural Standards:

- a. All building materials shall be high quality, durable and low maintenance.
- b. The exteriors of buildings in Agricultural Zones shall be properly maintained by the owners or owners' association.
- c. Signs shall meet the requirements of title 16, chapter 16.36, "Sign Ordinance", of this Code and shall be constructed of materials that are consistent with the buildings they identify.
- d. Main buildings shall be no greater than thirty five feet (35') high.

2. Architectural Standards For Main Buildings:

- ~~a. Main buildings shall be constructed with a minimum amount of brick or stone that is calculated by multiplying two (2) by the perimeter length of the foundation (including garage).~~
- ~~b. Main buildings shall be constructed with a majority of the roof to be a minimum roof pitch of three to twelve (3:12), except that main buildings of a contemporary design with a parapet wall enclosing the roof deck may be constructed with a lower roof pitch when done so in compliance with applicable Building Codes.~~
- a. Residential main buildings shall include a minimum two car garage (minimum 22 feet by 22 feet, or an approved equivalent area).
- b. The minimum total floor area, finished and unfinished, of any residential main building shall be two one thousand four hundred (2,400,1000) square feet not including a garage.
- c. Residential main buildings shall include architectural elements (i.e., main entrance, porch) that distinguish the side of the building oriented toward the front yard as the front of the house. The front of the house shall be accessible by a pedestrian from the adjacent right-of-way.



**EXHIBIT E**

(Resolution R2022-06 - To Be Inserted Once Executed)

**RESOLUTION R2022-06**

**A RESOLUTION OF THE CITY COUNCIL OF THE CITY OF SOUTH JORDAN, UTAH, AUTHORIZING THE CITY AND THE DEVELOPER TO ENTER INTO A DEVELOPMENT AGREEMENT PERTAINING TO THE DEVELOPMENT OF THE PROPERTY GENERALLY LOCATED AT 1500 W. 11400 S.**

**WHEREAS**, the City of South Jordan is a municipal corporation and political subdivision of the State of Utah (the “City”) and is authorized to enter into development agreements that it considers are necessary or appropriate for the use and development of land within the City pursuant to Utah Code § 10-9a-102, *et seq.*; and

**WHEREAS**, the City has entered into development agreements from time to time as the City has deemed necessary for the orderly development of the City; and

**WHEREAS**, the Developer now desires to enter into an agreement for the purpose of developing and changing the zoning designation on property generally located at 1500 W. 11400 S.; and

**WHEREAS**, the City Council of the City of South Jordan (the “City Council”) has determined that it is in the best interest of the public health, safety, and welfare of City to enter into a development agreement for the orderly development of the Property.

**NOW, THEREFORE, BE IT RESOLVED BY THE CITY COUNCIL OF THE CITY OF SOUTH JORDAN, UTAH:**

**SECTION 1. Authorization to Sign Development Agreement.** The City Council hereby authorizes the Mayor to sign the Development Agreement, attached hereto as **Exhibit 1**.

**SECTION 2. Severability.** If any section, clause or portion of this Resolution is declared invalid by a court of competent jurisdiction, the remainder shall not be affected thereby and shall remain in full force and effect.

**SECTION 3. Effective Date.** This Resolution shall become effective immediately upon passage.

[SIGNATURE PAGE FOLLOWS]

APPROVED BY THE CITY COUNCIL OF THE CITY OF SOUTH JORDAN, UTAH,  
 ON THIS 4 DAY OF January, 2022 BY THE FOLLOWING VOTE:

	YES	NO	ABSTAIN	ABSENT
Patrick Harris	X	---	---	---
Bradley Marlor	X	---	---	---
Donald Shelton	X	---	---	---
Tamara Zander	X	---	---	---
Jason McGuire	X	---	---	---

Mayor: *Dawn R. Ramsey*  
 Dawn R. Ramsey

Attest: *Anna C. Mackleton*  
 City Recorder

Approved as to form:

*GS*  
 Gregory Sfranssen (Dec 28, 2021 12:14 MST)  
 Office of the City Attorney

