

51439

SURVEYOR'S CERTIFICATE

I, FRED W. MALAN, do hereby certify that I am a Registered Professional Engineer and/or Land Surveyor, and that I hold certificate No. 1441, as prescribed under the laws of the State of Utah. I further certify that by authority of the Owners I have made a survey of the tract of land shown on this plat and described below, and have subdivided said tract of land into lots and streets, hereafter to be known as SCHNEITER SUBDIVISION and that same has been correctly surveyed and staked on the ground as shown on this plat.

Table with columns: COURSE, DIST., BOUNDARY DESCRIPTION, REMARKS. Contains boundary details for the subdivision.

3-1-55 DATE

Fred W. Malan, LAND SURVEYOR

OWNER'S DEDICATION

Know all men by these presents that we, the undersigned owner(s) of the above described tract of land, having caused same to be subdivided into lots and streets to be hereafter known as the

SCHNEITER SUBDIVISION

do hereby dedicate for perpetual use of the public all parcels of land shown on this plat as intended for Public use.

In witness whereof we have hereunto set our hands this 1st day of MARCH A.D., 1955

George W. Schneiter and his wife Bernice M. Schneiter


ACKNOWLEDGMENT

STATE OF UTAH } ss. County of Salt Lake } On the 1st day of March A.D., 1955, personally appeared before me, the undersigned Notary Public, in and for said County of Salt Lake in said State of Utah, the signer(s) of the above Owner's dedication, 2 in number, who duly acknowledged to me that each of them signed it freely and voluntarily and for the uses and purposes therein mentioned. MY COMMISSION EXPIRES: May 17, 1955

SCHNEITER SUBDIVISION

A PART OF THE S.E. 1/4 OF THE N.E. 1/4 OF SECTION 5, T.3S., R.1E.

SALT LAKE BASE & MERIDIAN

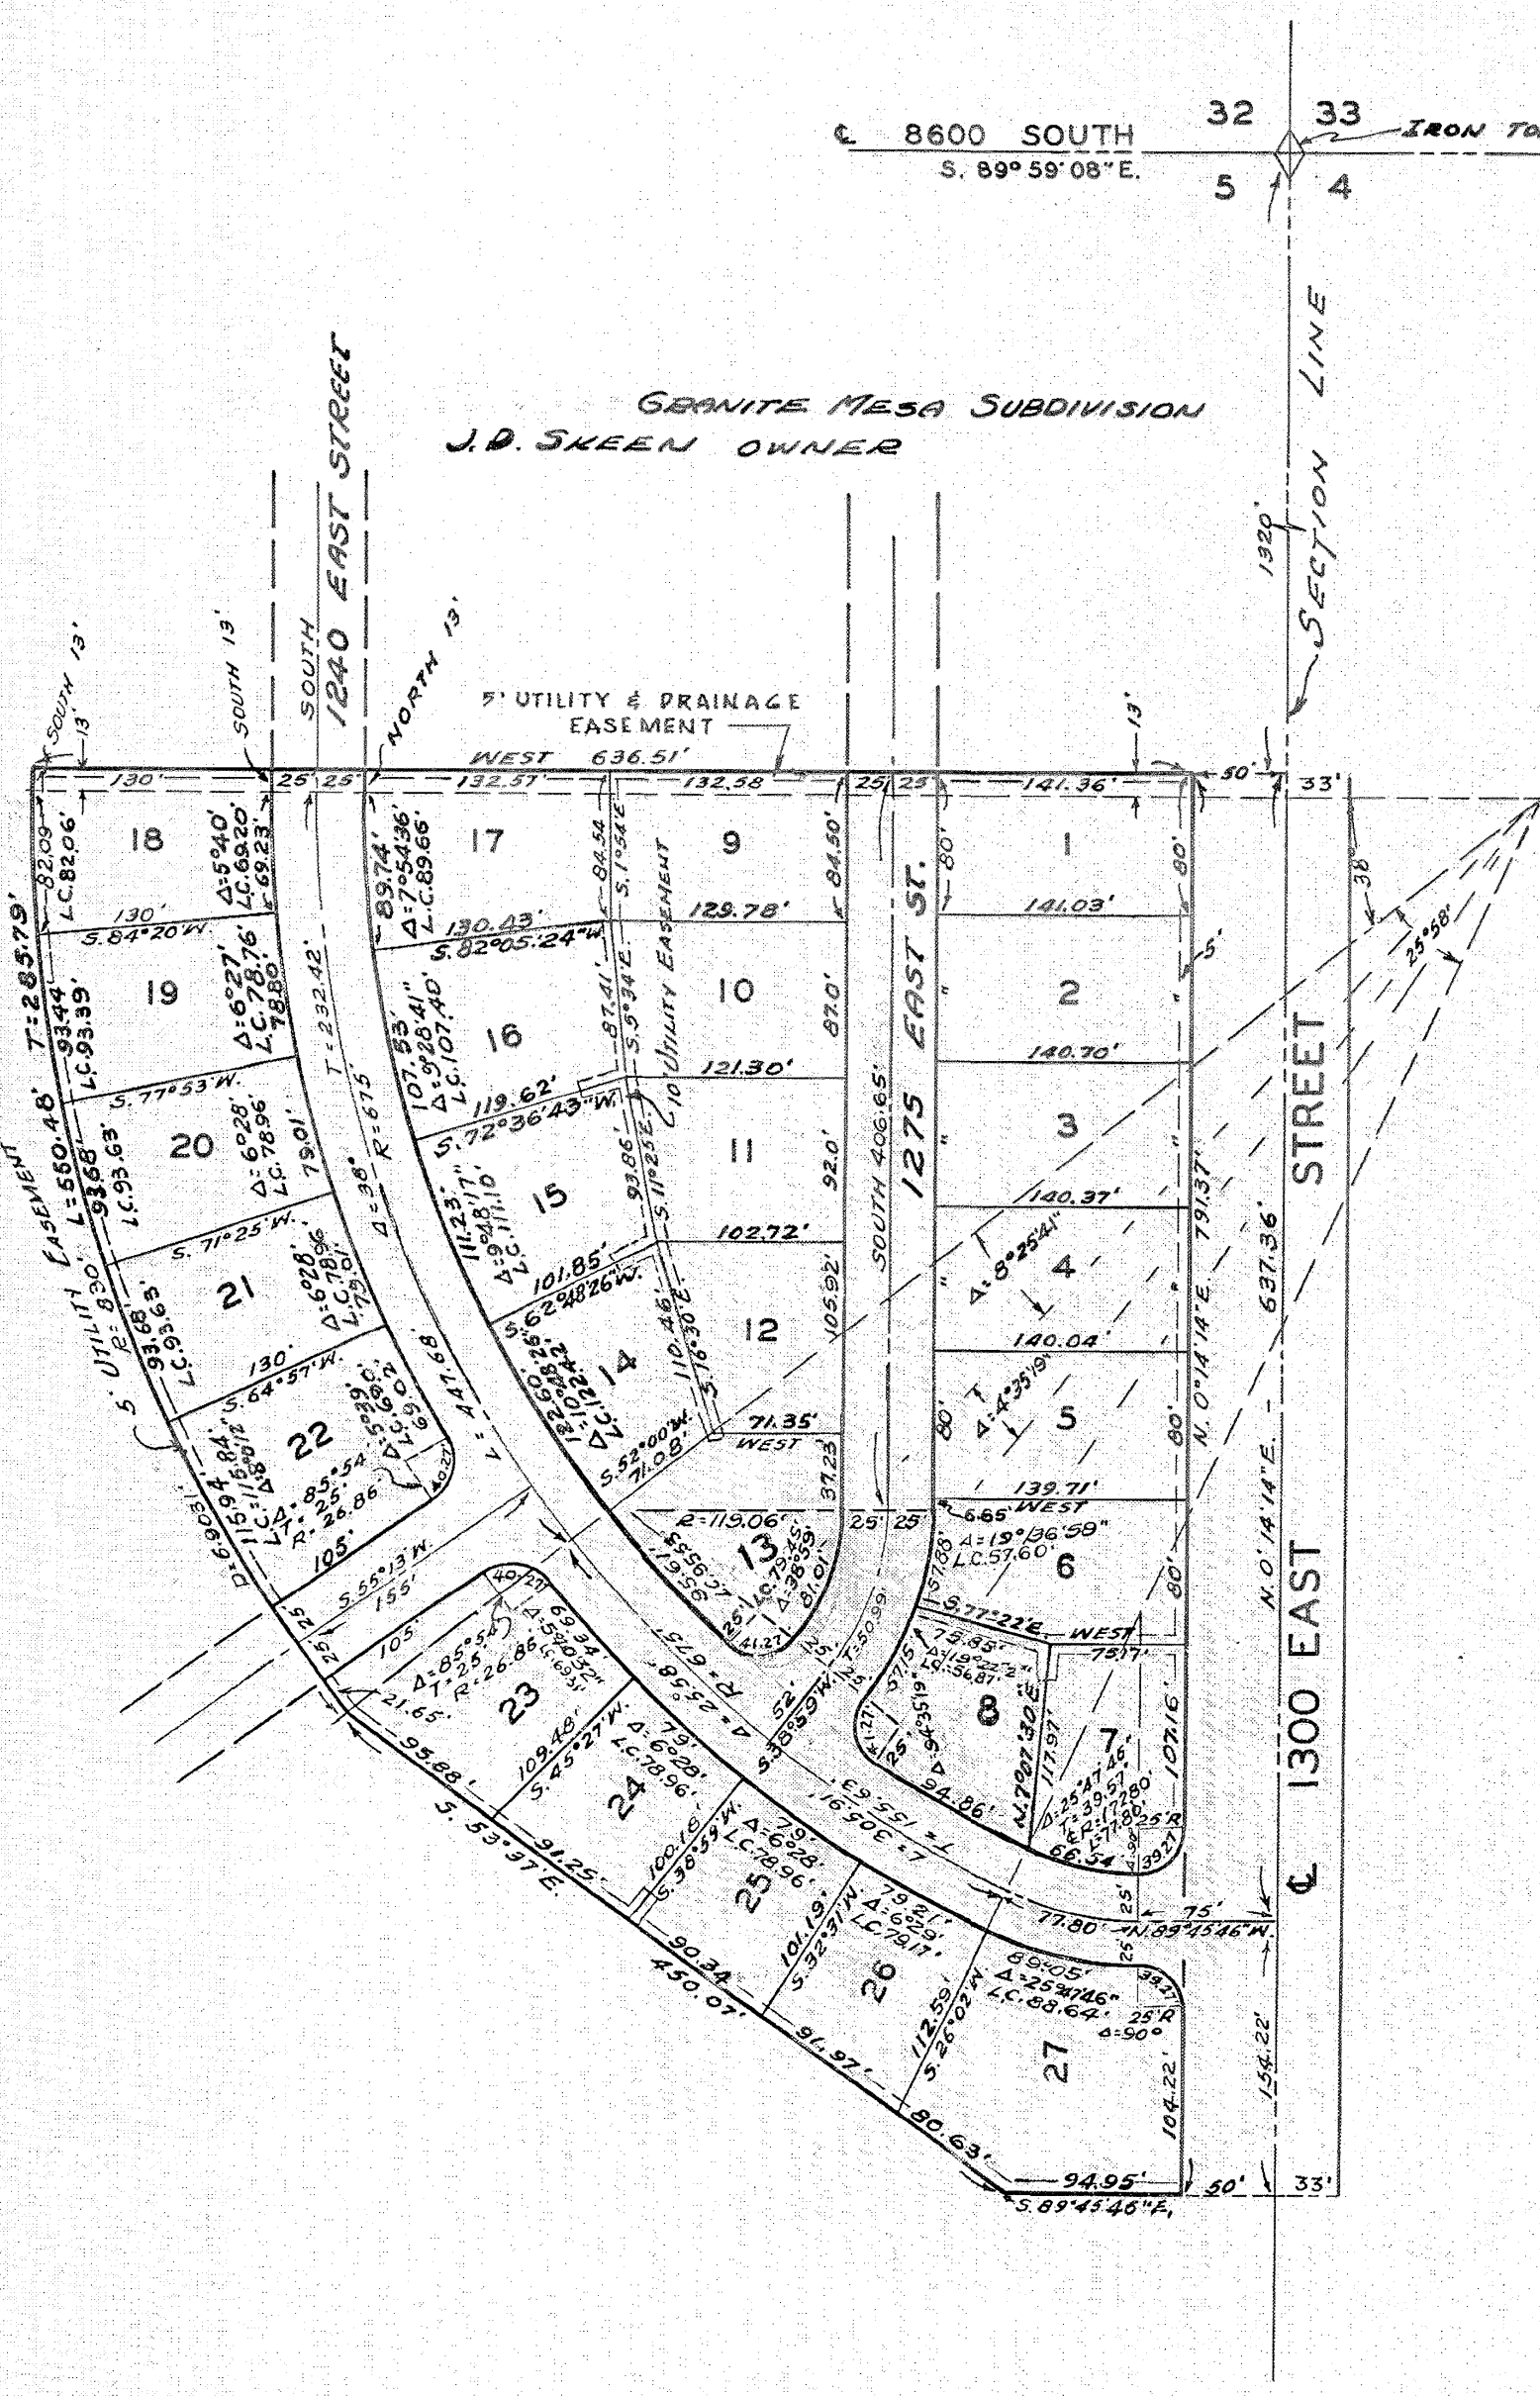

SCALE: 1" = 100'

SCHNEITER SUBDIVISION

COUNTY PLANNING COMMISSION APPROVAL APPROVED THIS 14th DAY OF June A.D., 1955, BY THE SALT LAKE COUNTY PLANNING COMMISSION. G.R. Mickelson, CHAIRMAN, SALT LAKE COUNTY PLANNING COMM.

COUNTY SURVEYOR'S CERTIFICATE I HEREBY CERTIFY THAT I HAVE HAD THIS PLAT, AND SAID TRACT, AS STAKED, EXAMINED BY THIS OFFICE, AND IT IS CORRECT AND IN ACCORDANCE WITH INFORMATION ON FILE IN THIS OFFICE. John C. Mackay, SALT LAKE COUNTY SURVEYOR

APPROVAL AS TO FORM APPROVED AS TO FORM THIS 6th DAY OF July A.D., 1955. William S. Thurman, SALT LAKE COUNTY ATTORNEY

COUNTY COMMISSION APPROVAL & ACCEPTANCE PRESENTED TO THE BOARD OF SALT LAKE COUNTY COMMISSIONERS THIS 6th DAY OF July A.D., 1955, AT WHICH TIME THIS SUBDIVISION WAS APPROVED AND ACCEPTED. SALT LAKE COUNTY CLERK, CHAIRMAN, BD. OF SALT LAKE CO. COMM.

RECORDED # 1439071 STATE OF UTAH, COUNTY OF SALT LAKE, RECORDED AND FILED AT THE REQUEST OF G. H. SCHNEITER DATE 7-29-55 TIME 4:31 P.M. BOOK "P" PLATS PAGE 68 \$ 14.50 FEE \$ NAME Daggar, Chas SALT LAKE COUNTY RECORDER