


ENOCH TOWN PLAT
 Section-23, Township-35-South, Range-11-West, S1M

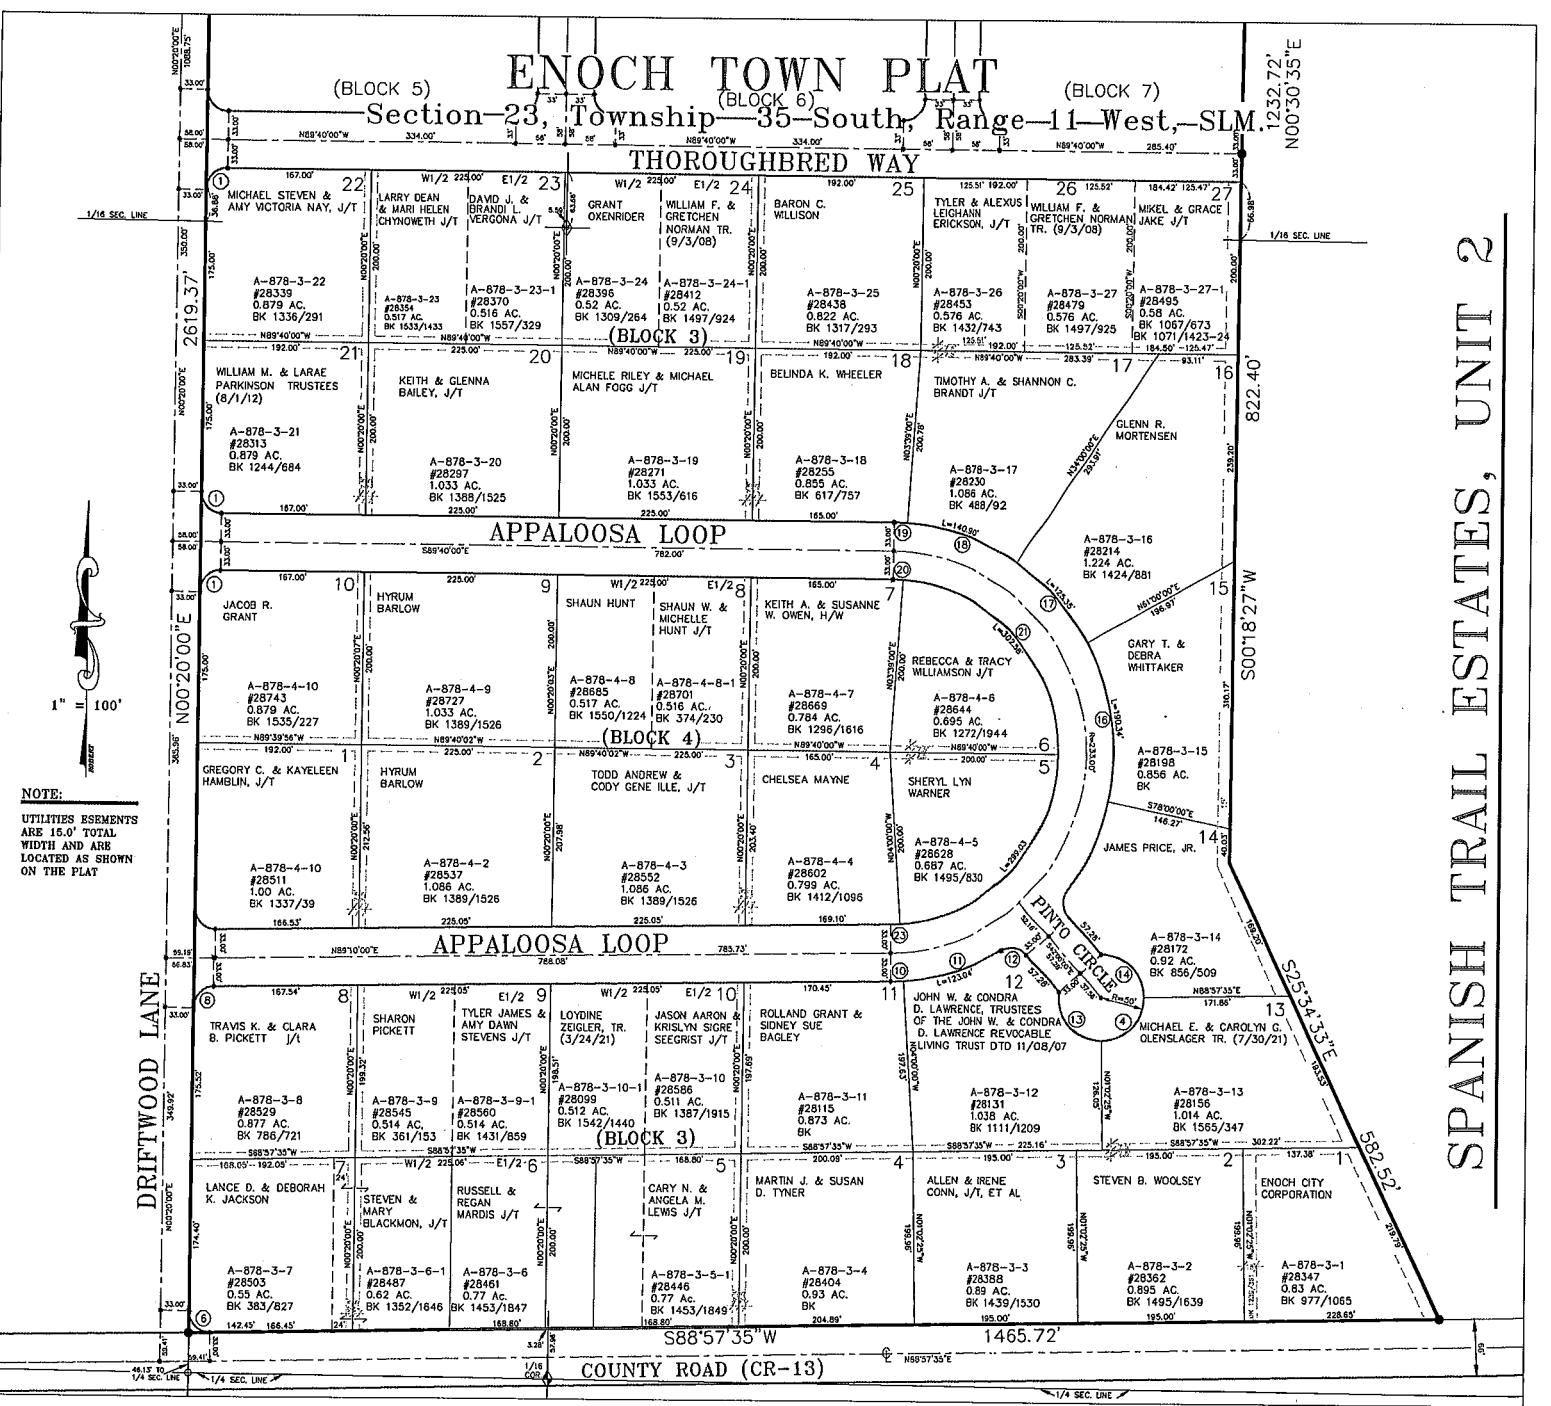

SPANISH TRAIL ESTATES, UNIT 2

NOTE:
 UTILITIES ESRMENTS
 ARE 16.0' TOTAL
 WIDTH AND ARE
 LOCATED AS SHOWN
 ON THE PLAT

1" = 100'


ENOCH TOWN PLAT

Section 23, Township 35 South, Range 11 West, SLM.

SPANISH TRAIL ESTATES, UNIT 2 "AMENDED"

SE COR. SEC 14, T35S, R11W, SLM. (IRON PIN)

SW COR. SEC. 14, T35S, R11W, SLM. (OLD STONE)

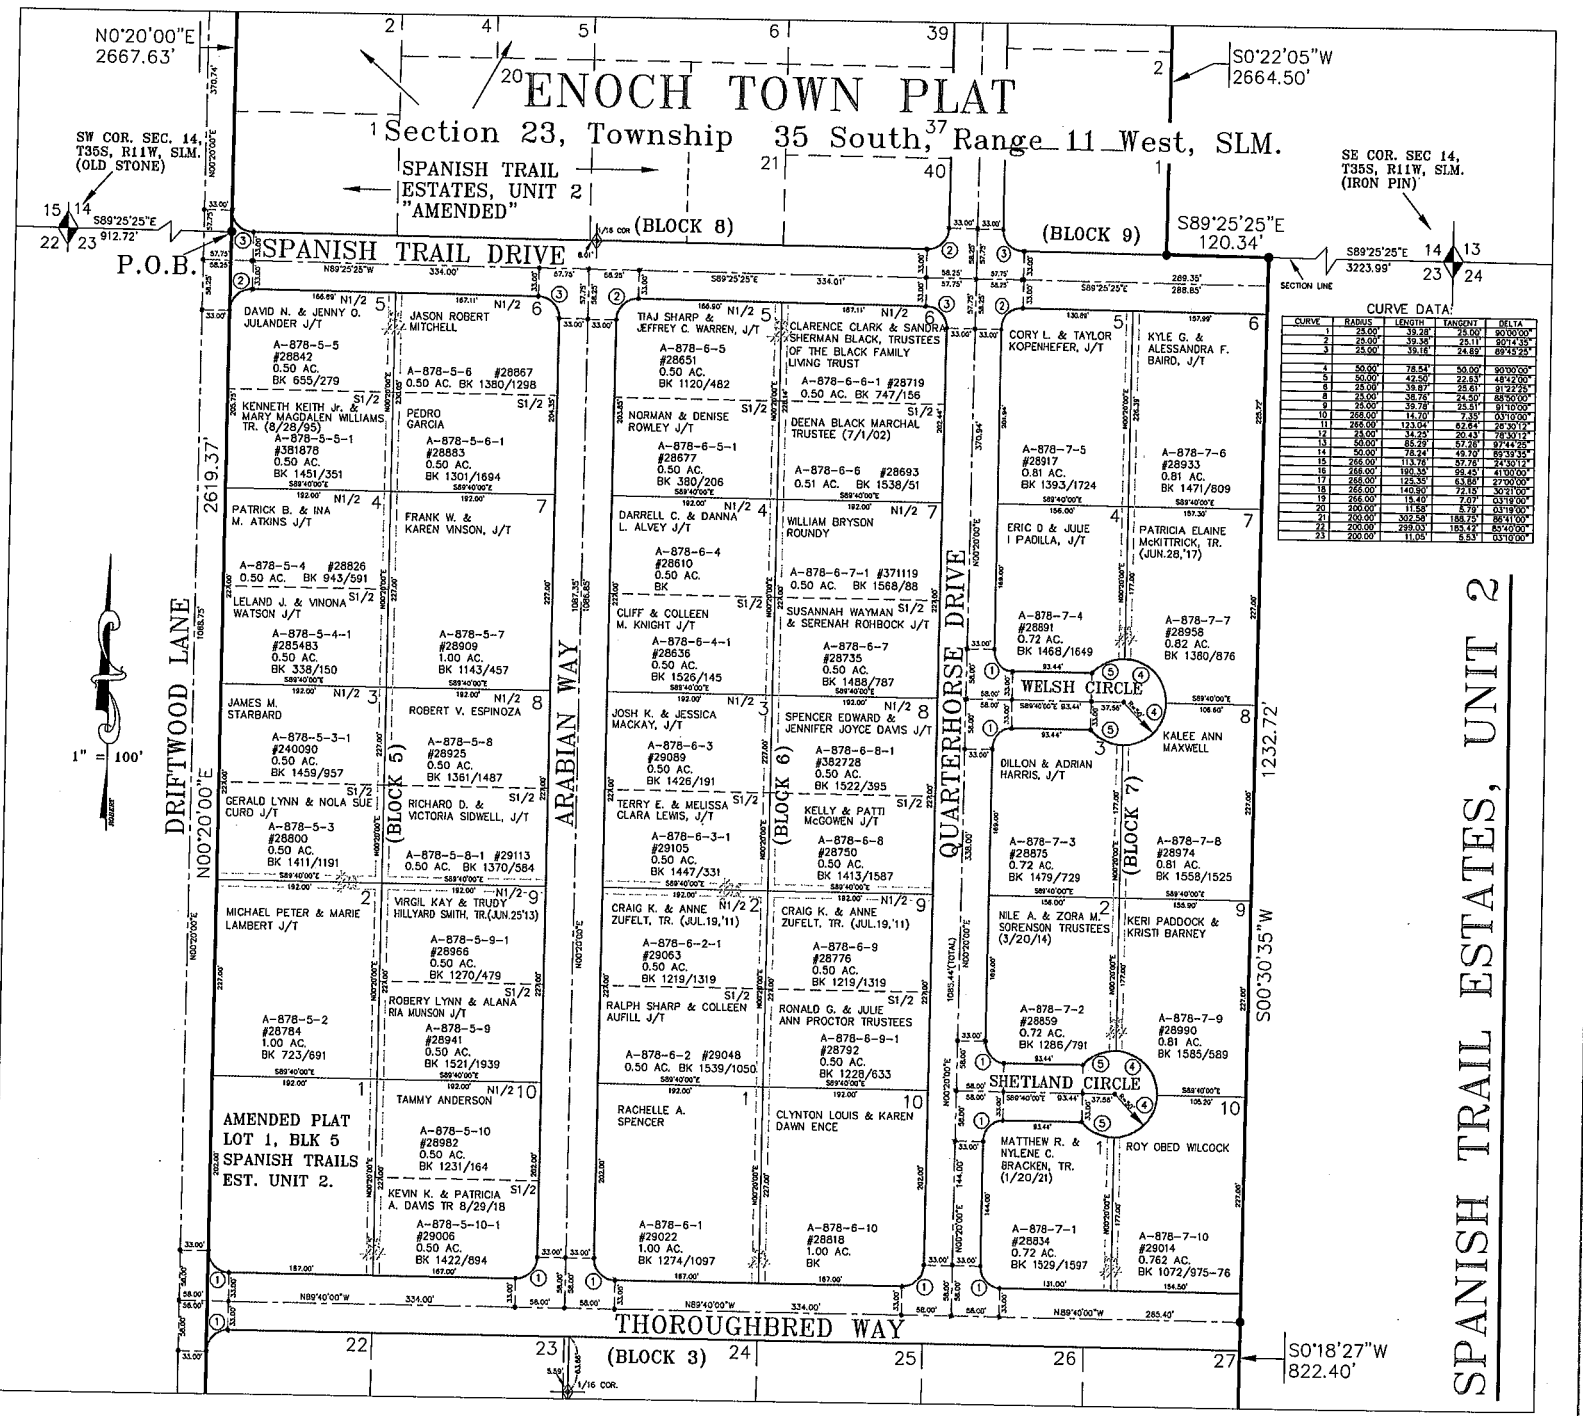

CURVE DATA:

CURVE	RADIUS	LENGTH	TANGENT	DELTA
1	25.00	39.26	25.00	90.0000
2	25.00	39.26	25.00	90.0000
3	25.00	39.16	24.82	89.1523
4	50.00	78.54	50.00	90.0000



SPANISH TRAIL ESTATES, UNIT 2

DRIFTWOOD LANE

ARABIAN WAY

QUARTERHORSE DRIVE

THOROUGHBREDED WAY