


SEE ADDRESS AFFIDAVIT 1560-441

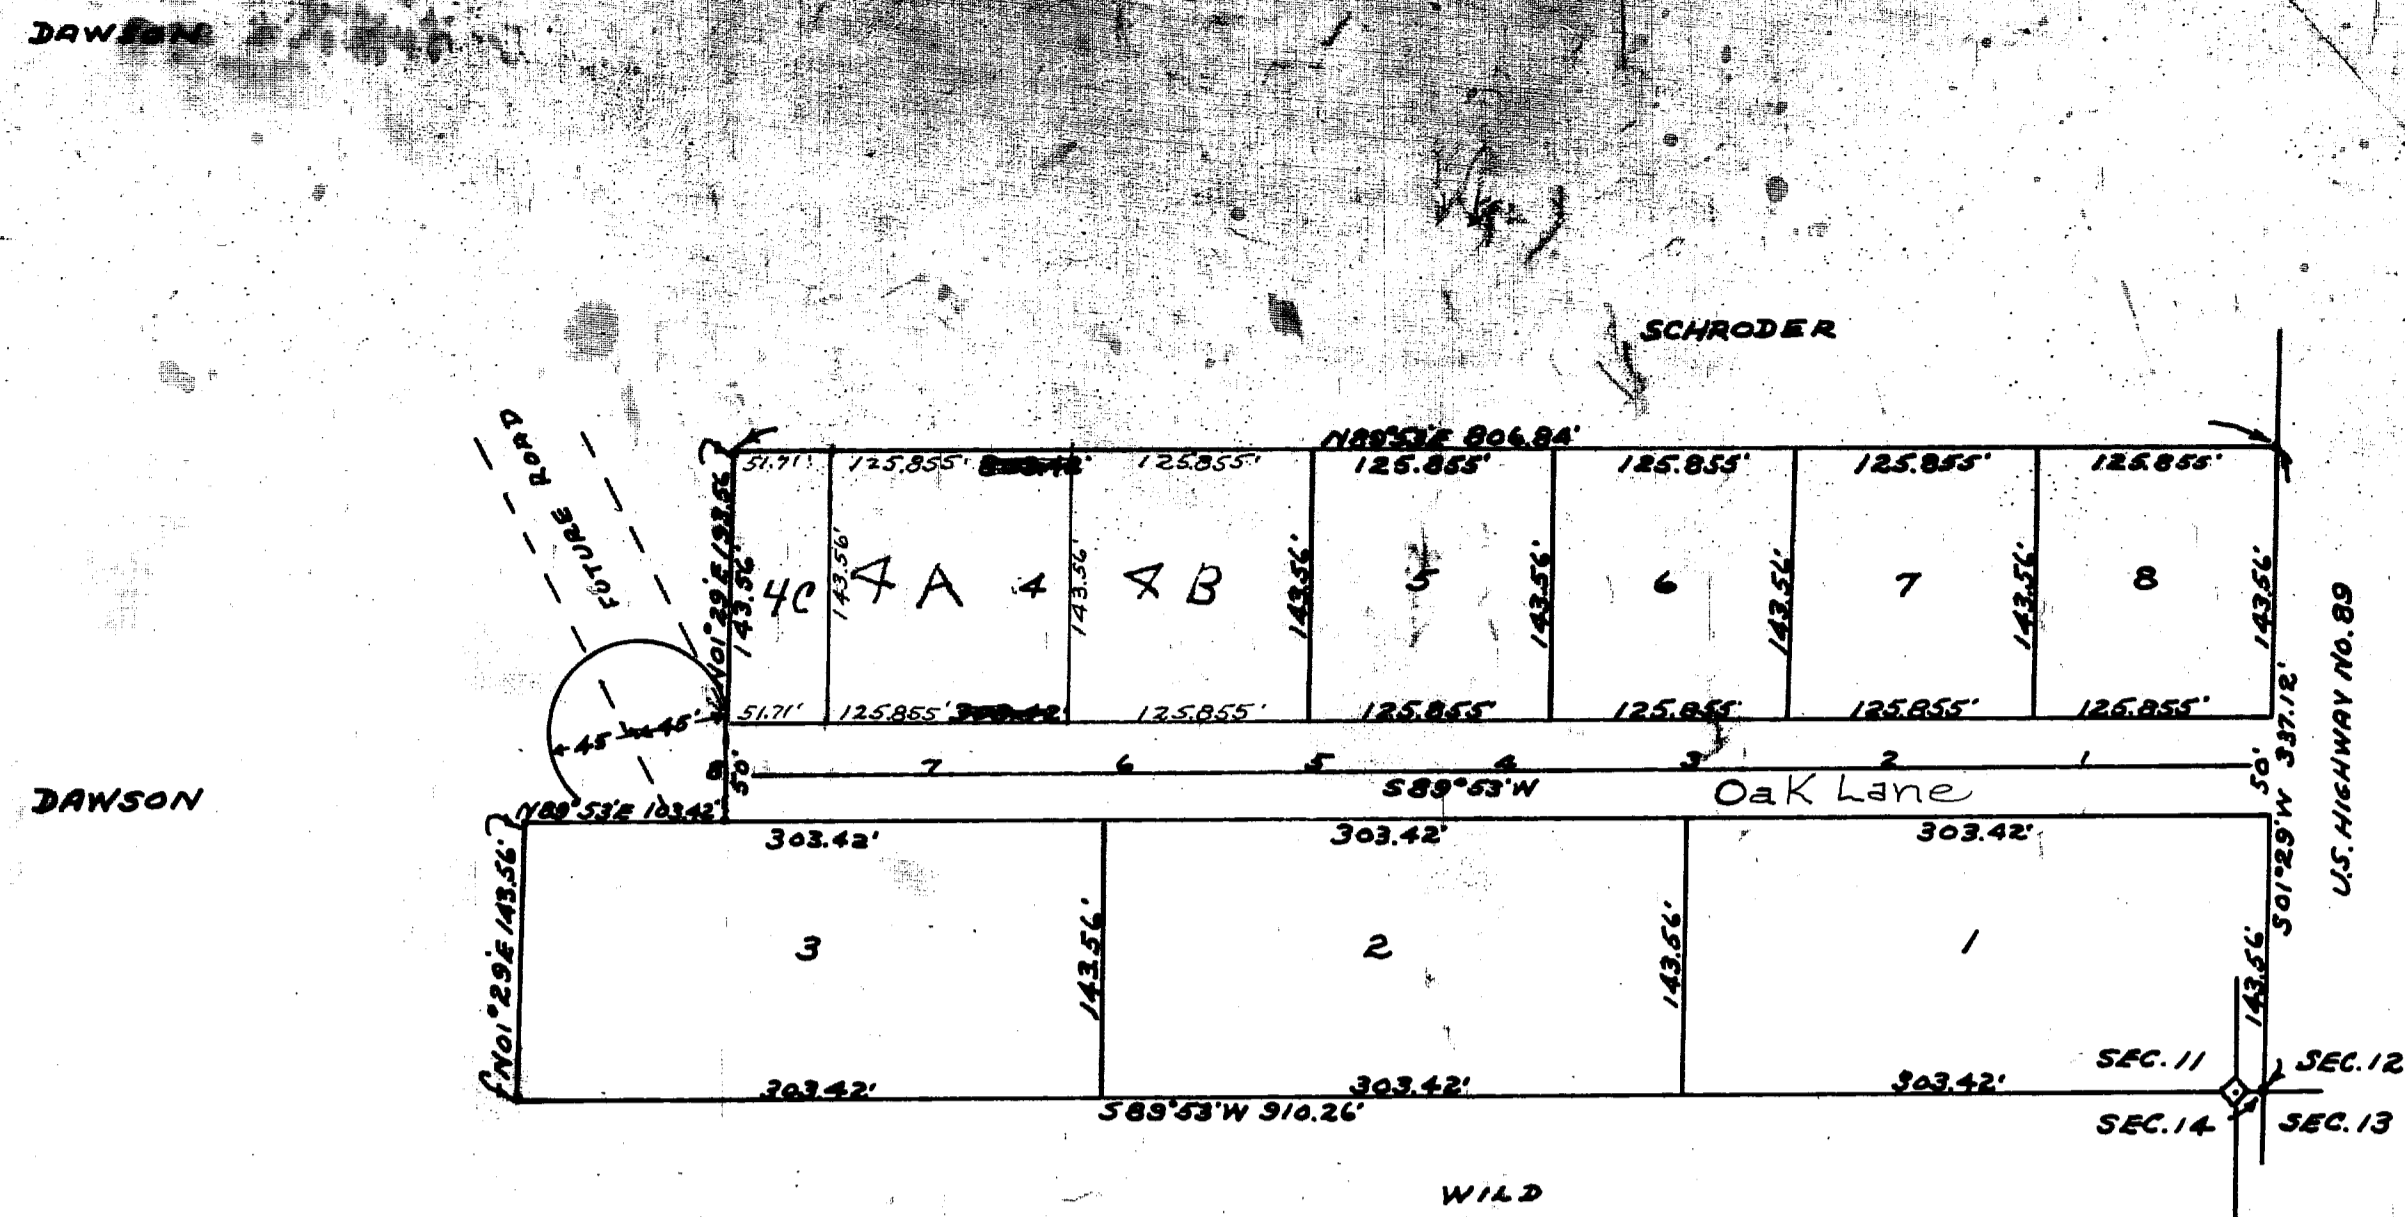

OVERLOOK ACRES SUBDIVISION

A PART OF THE SOUTHEAST 1/4 OF SECTION 11 & THE SOUTHWEST 1/4 OF SECTION 12, TOWNSHIP 4 NORTH, RANGE 1 WEST, SALT LAKE BASE AND MERIDIAN.

APPROVED THIS 23<sup>RD</sup> DAY OF November 1959 BY THE CITY COUNCIL OF THE CITY OF LAYTON, UTAH.

ACKNOWLEDGEMENTS

STATE OF UTAH 2.S. ON THIS 28 DAY OF August 1959 PERSONALLY COUNTY OF DAVIS APPEARED BEFORE ME A NOTARY PUBLIC ALEX H. DAWSON AND LILLIE Y. DAWSON HIS WIFE, DAVID DAILEY AND PHYLLIS DAILEY HIS WIFE AND EMMET BETTS A SINGLE MAN AND DID SAY THAT THEY ARE THE SIGNORS OF THE WITHIN INSTRUMENT, WHO DULY ACKNOWLEDGED TO ME THAT THEY EXECUTED THE SAME.

MY COMMISSION EXPIRES THE 19 DAY OF Oct 1959  
Herald J. Jones NOTARY

SURVEYORS CERTIFICATE


I HEREBY CERTIFY THAT THE TRACT OF LAND AS SHOWN ON THIS MAP AND OWNED BY THE OWNERS ABOVE IS BOUNDED AND DESCRIBED AS FOLLOWS:- BEGINNING AT THE SOUTHEAST CORNER OF SECTION 11, TOWNSHIP 4 NORTH, RANGE 1 WEST SALT LAKE BASE AND MERIDIAN. THENCE S89°53'W 855.71 FEET, THENCE N01°29'E 143.56 FEET, THENCE N85°53'E 103.42 FEET, THENCE N01°29'E 193.56 FEET, THENCE N89°53'E 806.84 FEET, THENCE S01°29'W 337.12 FEET, THENCE S89°53'W 14.55 FEET TO THE POINT OF BEGINNING.

Sherman L. Burston REGISTERED PROFESSIONAL ENGINEER & LAND SURVEYOR CERTIFICATE NOS. 2893 & 1324, STATE OF UTAH.

DEDICATION

WE THE UNDERSIGNED, THE OWNERS OF THE ABOVE TRACT OF LAND HEREBY SET APART AND SUBDIVIDE THE SAME INTO LOTS AND STREETS, AS SHOWN ON THE ANNEXED PLAT OF OVERLOOK ACRES SUBDIVISION, IN LAYTON CITY, DAVIS COUNTY, UTAH, AND WE HEREBY DEDICATE, GRANT AND CONVEY UNTO LAYTON CITY ALL THOSE PARTS AND PORTIONS OF SAID LAND DESIGNATED AS STREETS, THE SAME TO BE USED AS PUBLIC THROUGHFARES FOREVER.

Alex H. Dawson OWNERS  
Lillie Y. Dawson "  
David Dailey "  
Phyllis Dailey "  
Emmet Betts "

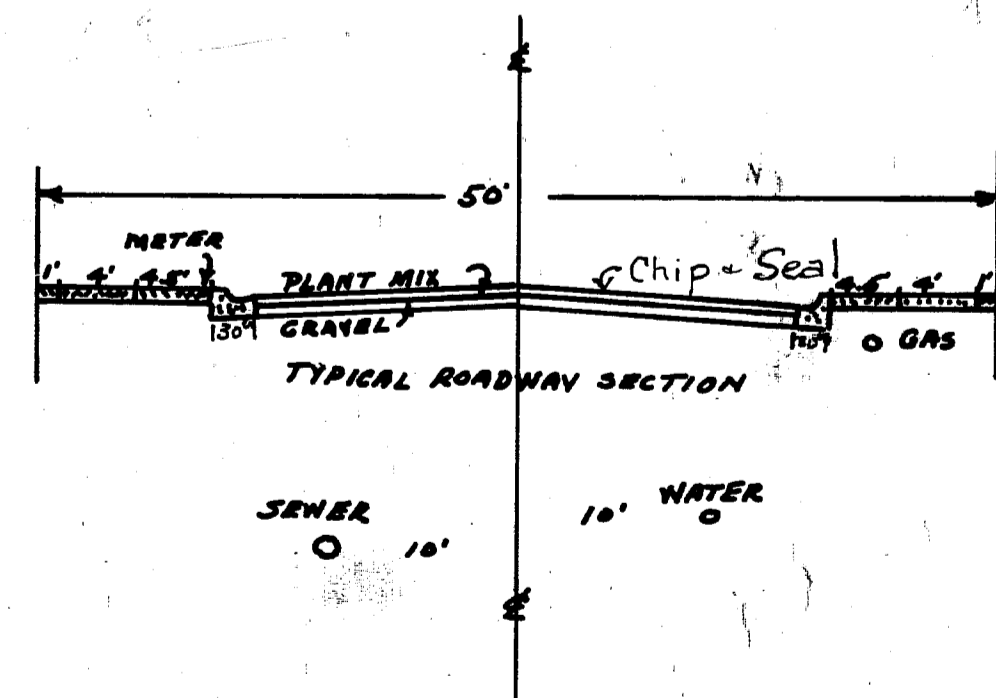

Entry No 199210 Fee Paid \$5.50  
Filed For Record and Recorded this 25<sup>TH</sup>  
Day of January, A.D. 1960 at 1:45 P.M.  
in Book 5 of L.L. etc Page 138.

Emily T. Eldredge, Recorder  
By Margie A. Brown  
Deputy

APPROVAL

APPROVED THIS 23<sup>RD</sup> DAY OF November 1959 BY THE CITY COUNCIL OF THE CITY OF LAYTON, UTAH.

Raymond M. Benson MAYOR.  
John W. Park CITY RECORDER.  
David O. Wray CITY PLANNING COMMISSION.  
Wm. Campbell CITY ENGINEER.

OVERLOOK ACRES  
 SUBDIVISION  
 SHERMAN L. BURSTON PROFESSIONAL  
 ENGINEER & LAND SURVEYOR  
 JULY 1959