


City Recorder's Office

Ogden, Utah, Jan. 14th 1879  
A hereby certify that this plat entitled "Highland Addition to the City of Ogden" was approved by the City Council of Ogden City, Jan. 14th, and the streets indicated thereon were accepted in a condition for public travel.

Thomas

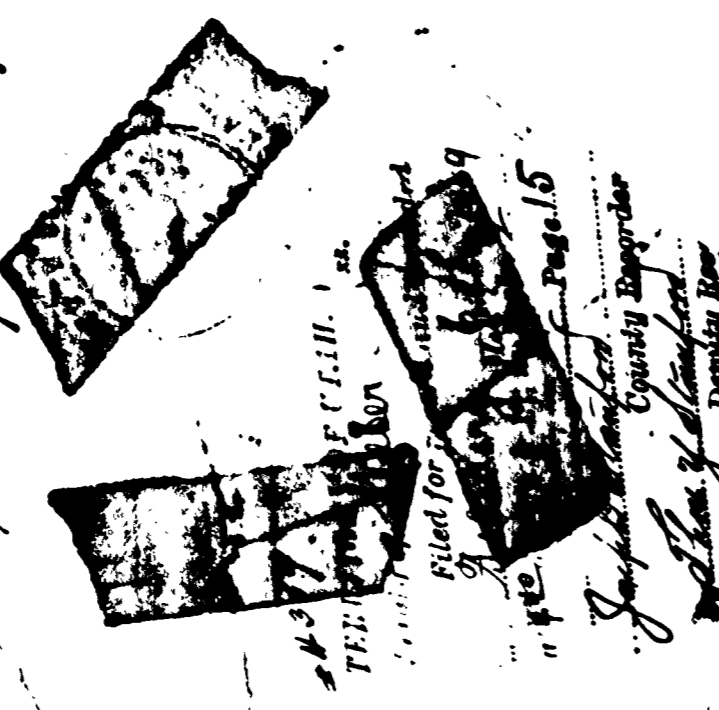


This map is provided solely for the purpose of assisting in locating the property and Cottonwood Title Insurance Agency, Inc. assumes no liability for variation, if any, with any actual survey.

Secretary of Utah, County of Weber,  
On this 1st day of February, 1879, in the year of our Lord one thousand eight hundred and eighty-eight, before me, DANIEL HARRIS, Clerk of the Probate Court within and for Weber County, in the Territory of Utah, duly elected and qualified, personally appeared  
Joseph Brinker, and Ann Brinker, his wife,  
who acknowledged to me the annexed instrument, as parties thereto, personally and jointly, and that the same was subscribed to by the said parties thereto, and that the same was duly acknowledged to me by the said parties thereto, and that the same was duly recorded in the office of the Clerk of the Probate Court within and for Weber County, in the Territory of Utah, on the 1st day of February, 1879.

We hereby dedicate and set apart the streets and alleys shown on the accompanying plat of Highland Addition, Plat to Ogden City Survey, the streets to be used as public thoroughfare from the alleys to be used in common by whomsoever they may let or part of lot fronting thereon through to the use of the alley being appurtenant to any one of the lands fronting thereon.  
In Witness Whereof we have hereunto set our hands and seals this 5th day of January A. D. 1879.

Joseph Brinker  
Ann Brinker  
C. J. Brinker  
Joseph Brinker  
Ann Brinker

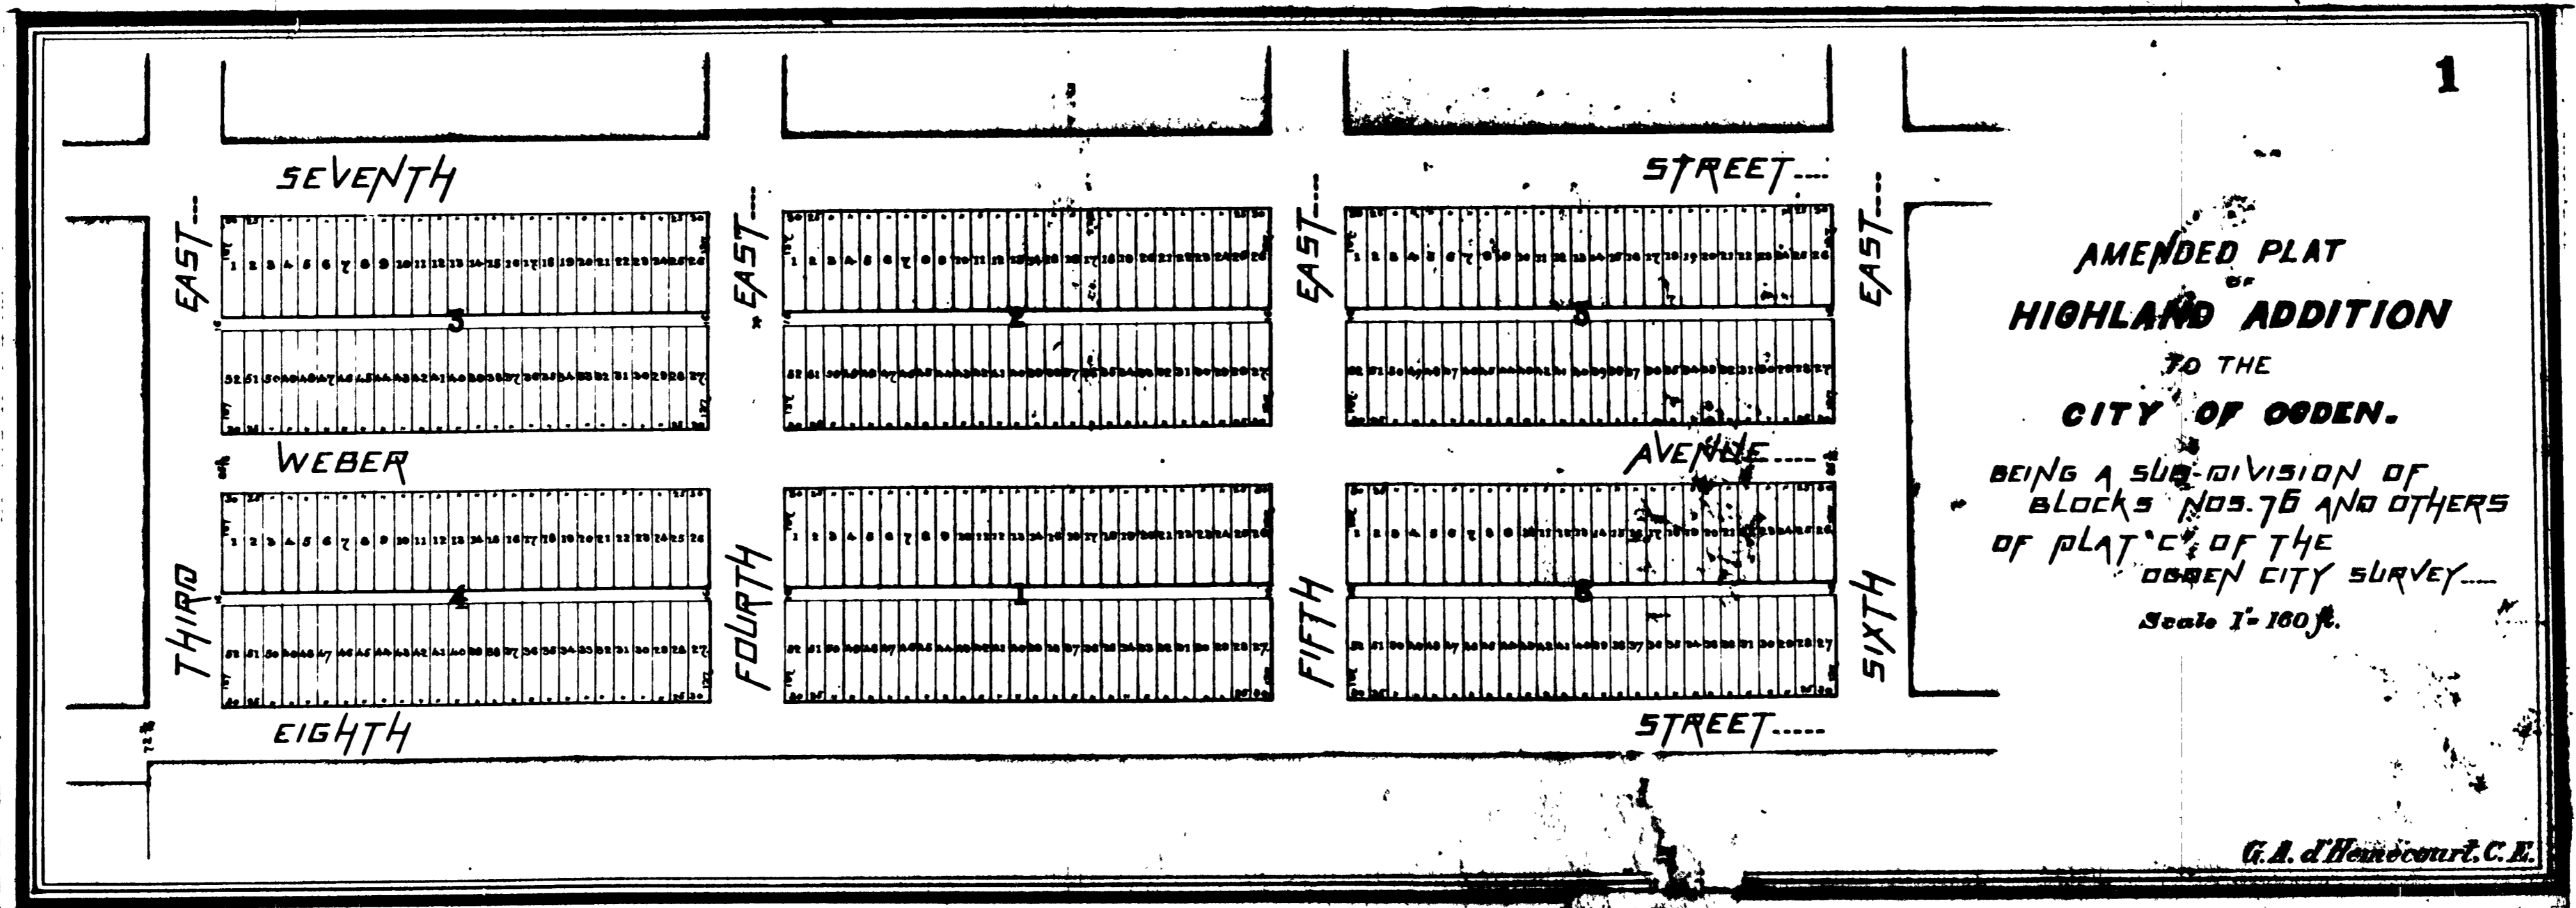

TERRITORY OF UTAH,  
County of Weber,  
On this 14th day of January, A. D. 1879, personally appeared before me Daniel Harris, Clerk of the Probate Court within and for Weber County, in and for the said Territory of Utah, duly elected and qualified, and who acknowledged to me that they executed the annexed instrument as parties thereto, and who acknowledged to me that they executed the same freely and voluntarily, and for the uses and purposes therein mentioned.  
IN WITNESS WHEREOF, I have hereunto set my hand and seal this 14th day of January, A. D. 1879.  
Daniel Harris  
Clerk of the Probate Court