VILLAGE TOWNHOMES PHASE 3 MAP: 4956 CW DESERT VILLAGE PARTNERSHIP LP 

## Page 2 of 4 Washington County

BEGINNING AT A POINT BEING SOUTH OD 37'37" WEST 1,480 23 FEET ALONG THE SECTION LINE AND EAST 30.00 FEET FROM THE NORTHWEST CORNER OF SECTION 9, TOWNSHIP 42 SOUTH, RANGE 16 WEST, SALT LAKE BASE & MERIDIAN, SAID POINT ALSO BEING ON THE EASTERLY LINE PRACHEL DRIVE, AND RUNNING;

THENCE NORTH OF 37'37" EAST 258.67 FEET ALONG SAID RACHED DRIVE TO THE SOUTHWESTERLY CORNER OF DESERT VILLAGE TOWNHOMES PHASE 1;

THENCE ALONG THE SOUTHERLY LINE OF SAID DESERT VILLAGE TOWNHOMES PHASE 1 THE FOLLOWING (4) COURSES:

THENCE NORTHEAST 31.42 FEET ALONG AN ARC OF A 20.00 FOOT RADIUS CURVE TO THE RIGHT (CENTER BEARS SOUTH 89°22'24" EAST, LONG CHORD BEARS NORTH 45°37'38" EAST 28.28 FEET WITH A CENTRAL ANGLE OF 90°00'04");

THENCE SOUTH 89°22'23" EAST 56 39 FEET;

THENCE SOUTHEAST 31.52 FEET ALONG AN ARC OF A 20.00 TOT RADIUS CURVE TO THE RIGHT (CENTER BEARS SOUTH 00°37'37" WEST, LONG CHORD BEARS SOUTH 44°13'30" EAST 28.36 FEET WITH A CENTRAL ANGLE OF 98'17'47");

FRENCE SOUTH 89°40'10" EAST 35.00 FEET TO A ROUNT ON THE WESTERLY LINE OF DESERT

THENCE SOUTH DO'55 23 WEST 59.13 FEET ALONG THE WESTERLY LINE SAID DESERT

THENCE ALONG THE SOUTHERLY LINE OF SAID SESERT VILLAGE PHASE THE FOLLOWING (9)

THENCE SOUTH 8922223 EAST 241.32 FEETS

THENCE SOUTH 86°04'50" EAST 123.83 FEET;

THENCE SOUTH 47°37'40" EAST 208.22 FEET;

THENCE SQUTH 59°44'23" EAST 335,79 FEET;

THENCE MORTHEAST 72.24 FEET ALENG AN ARC OF A 139.00 FOOT RADIUS CURVE TO THE LEFT (CENTER BEARS NORTH 13°11'22" WEST, LONG CHORD BEARS NORTH 61°55'20" EAST 7.43 FEET WITH A CENTRAL ANGLE OF 29 46 36");

THENEE SOUTH 42°57'58" EAST 35.00 FEET;

THENCE NORTHEAST 32.06 FEET ALONG AN ARC OF A 174.00 FOOT RADIUS CURVE TO THE LEFT SENTER BEARS NORTH 42°5758" WEST, LONG CHORD BEARS NORTH 41°45'18" EAST 32.02 FEET WITH A CENTRAL ANGLE OF 10°33'28");

THENCE EAST 31.09 FEET ALONG AN ARC OF A 25.00 FOOT RADIUS CURVE TO THE RIGHT (CENTER BEARS SOUTH 53°31'26" EAST, LONG ENDRO BEARS NORTH 72°06'07" EAST 29.12 FEET WITH A CENTRAL ANGLE OF 71°15'07");

THENCE SOUTH 72% 6'20" EAST 91.96 FEET;

THENCE SOUTH 18°21'25" WEST 217.98 FEET;

THENCE SOUTH 62°09'49" WEST 11.18 FEET;

THENCE NORTH 60°13'01" WEST 34.43 FEET;

THENCE WEST 85.79 FEET ALONG AN ARC OF A 232.59 FOOT RADIUS CURVE TO THE CENT CENTER BEARS SOUTH 29°46'59" WEST, LONG CHORD BEARS NORTH 70°47'01" WEST 85.30 FEET WITH A CENTRAL ANGLE OF 27°0801");

THENCE WEST 85.10 FEET ALONG AN ARC OF A 799.73 FOOT RADIUS CURVE TO THE RIGHT (CENTER BEARS NORTH 08°3858" EAST, LONG CHORD, BEARS NORTH 78°18'08", WEST 85.06 FEET WITH A CENTRAL ANGLE OF 06°05'48");

THENCE WEST 25.94 (E) ALONG AN ARC OF A 500.00 FOOT RADIUS CURVE TO THE LEFT CENTER BEARS SOUTH 21 25 28 WEST, LONG CHORD BEARS NORTH 70 03 43 WEST 25.93

THENCE NORTH 71 3253" WEST 115.75 FEET;

THENCE NORTH 6949'31" WEST 207.78 FEETS

THENCE WEST 54.64 FEET ALONG AN ARC OF A 157.50 FOOT RADIUS CURVE TO THE LEFT (CENTER BEARS SOUTH  $20^{\circ}10^{\circ}29^{\circ}$  West, Long Chord Bears North  $79^{\circ}45^{\prime}49^{\circ}$  West 54.37 FEET WITH A CENTRAL ANGLE OF  $19^{\circ}52^{\prime}36^{\circ}$ ):

THENCE MORTH 89°42'06" WEST 34 8 FEET;

THENCE WEST 43.21 FEET ALONG AN ARC OF A 500.00 FOOT RADIUS CURVE TO THE LEFT CENTER BEARS SOUTH 05°40'42" WEST, LONG CHORD BEARS NORTH 86°47'50" WEST 43.19
FEET WITH A CENTRAL ANGLE OF 04'57'05"):

THENCE NORTH 89°15'54" WEST 51.25 FEET;

FEET WITH A CENTRAL ANGLE OF 04°50'44"):

THENCE NORTH BO'2208" WEST 22.13 FEET;

THENCE WEST 76. TO FEET ALONG AN ARC OF A 192.50 FOOT RADIUS CURVE TO THE RIGHT (CENTER BEARS NORTH 68 56 38" WEST 76.28 FEET WITH A CENTRAL ANGLE OF 22°51'19"):


THENCE NORTH 11.15 FEET ALONG AN ARC OF A 25.00 FOOT RADIUS CURVE TO THE RIGHT (CENTER BEARS NORTH 68°58'46" EAST, LONG CHORD BEARS NORTH 08°14'22" WEST 11.06 FEET WITH A CENTRAL ANGLE OF 25°33'43");


THENCE WORTHWEST 66.10 FEET ALONG AN ARC OF A 50.00 FOOT RADIUS CURVE TO THE FET (CENTER BEARS NORTH 85°27'37" WEST, LONG CHORD BEARS NORTH 33°19'48" WEST 61.39 FEET WITH A CENTRAL ANGLE OF 75°44'33");


THENCE WEST 157.11 FEET ALONG AN ARC OF A 500 DO FOOT RADIUS CURVE TO THE LEFT (CENTER BEARS SOUTH 18°4756" WEST, LONG CHORD BEARS NORTH 80°12'11" WEST 156.47


THENCE NORTH 89°12' WEST 28.14 FEET TO THE POINT OF BEGINNING.

CONTAINING 276,82 SQUARE FEET OR 6.36 ACRES.

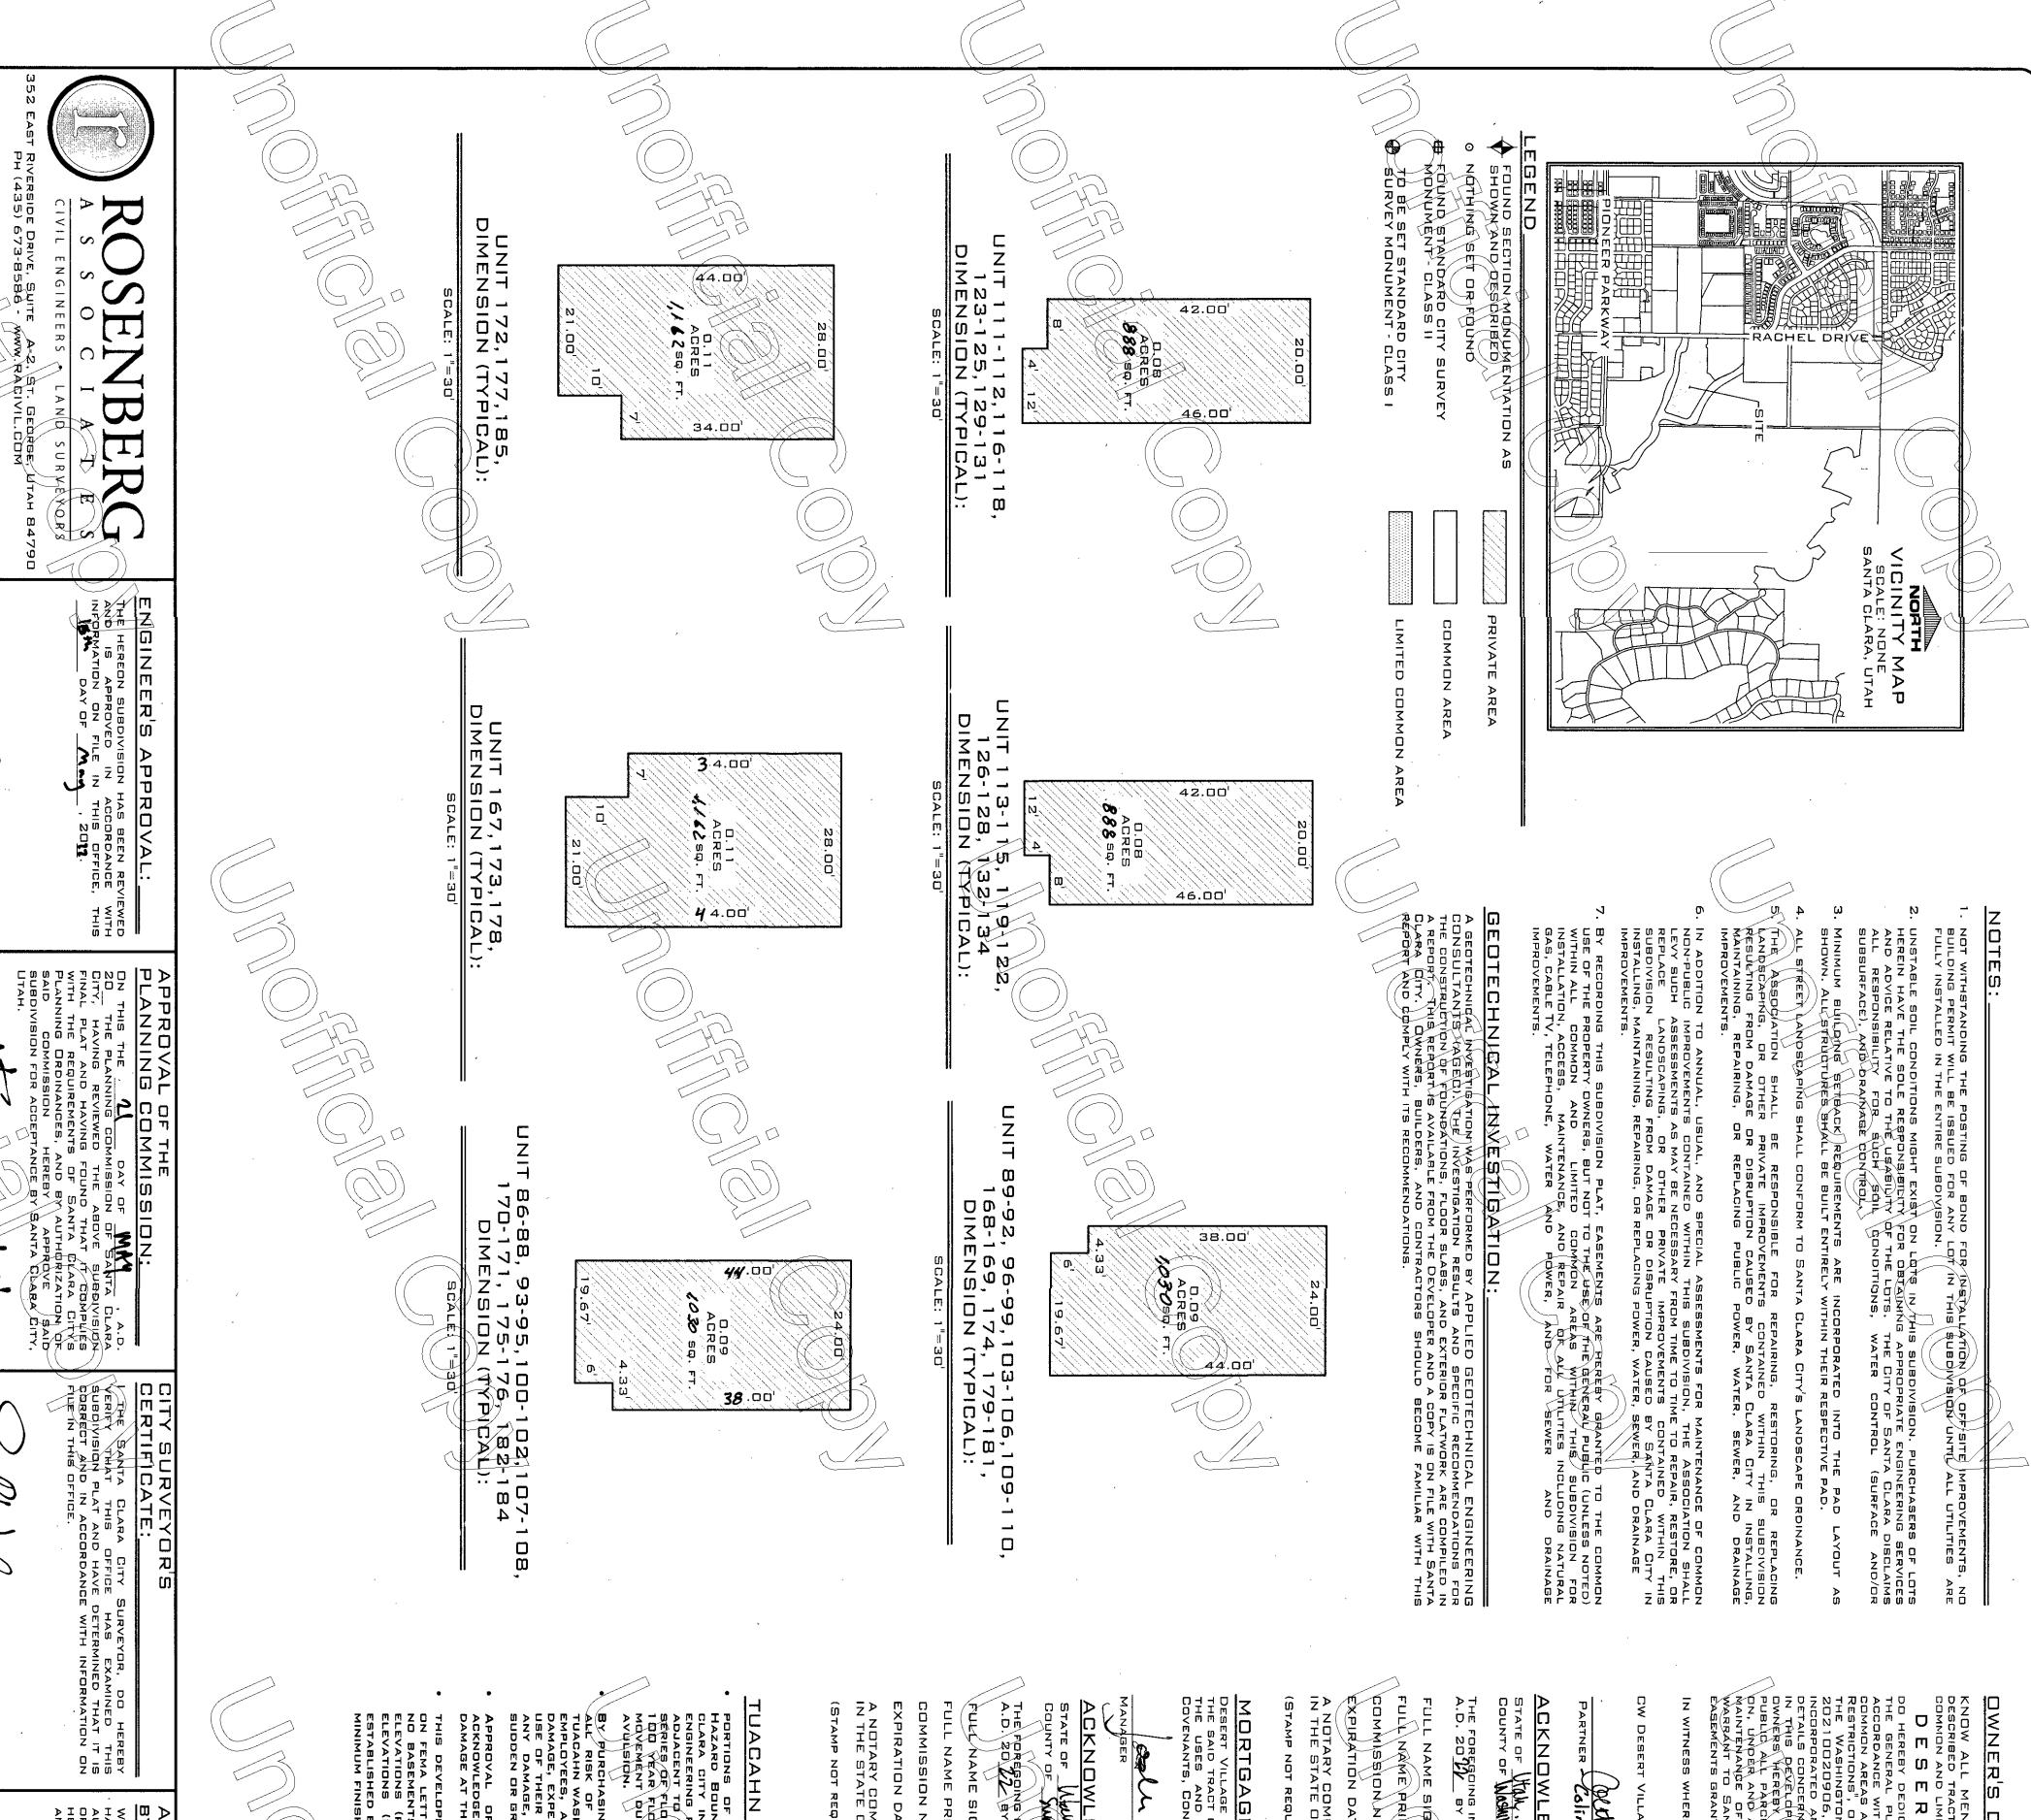

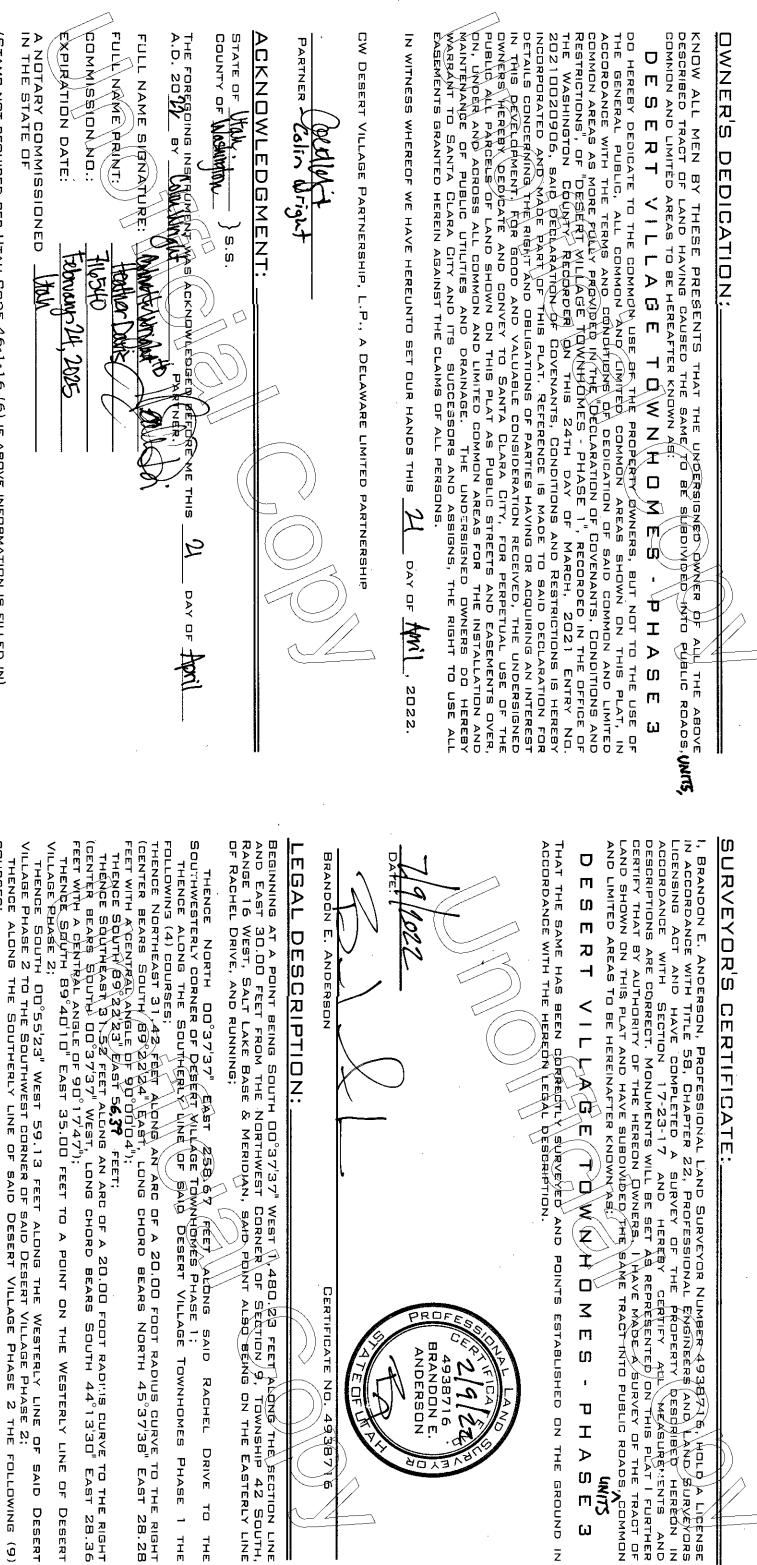

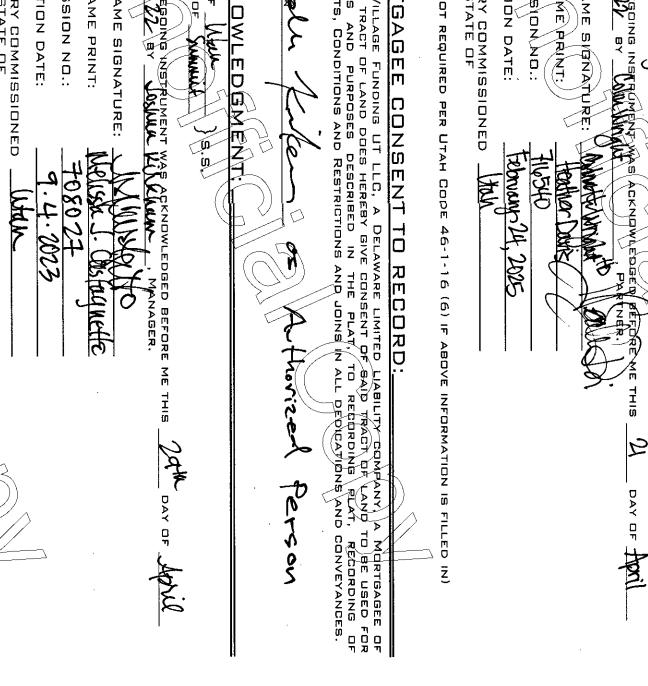

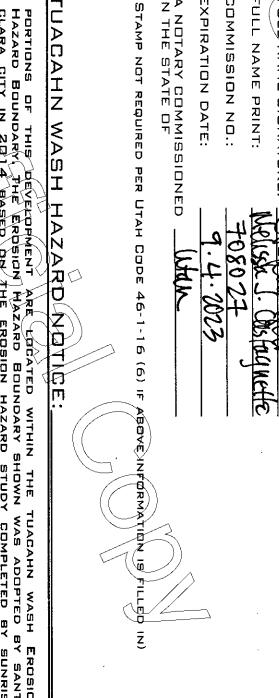

ORTIONS OF THIS DEVELOPMENT ARE LOGATED WITHIN THE TUACAHN WASH EROSION HAZARD BOUNDARY SHOWN WAS ADOPTED BY SANTA LARA CITY IN 2014 BASED DOWN THE EROSION HAZARD STUDY COMPLETED BY SUNRISE NGINEERING PEBRUARY 2014. THE EROSION HAZARD ZONE (EHZ) CONSISTS OF AREAS NO TO THE RIVER CHANNEL LIKELY TO SUFFER FLOOD RELATED DAMAGE BY A TYPICAL DOWNER FLOOD EVENTS OVER A 60 YEAR PERIOD, PLUS THE EROSION CAUSED BY A SINGLE OF PEAR FLOOD EVENT. THE EHZ ALSO INCLUDES AREAS PRONE TO NATURAL CHANNEL OF PEAR FLOOD EVENT. THE EHZ ALSO INCLUDES AREAS PRONE TO NATURAL CHANNEL OF THE EROSION OR CHANNEL OF THE ENDERN PERIOD PRONE TO NATURAL CHANNEL OF THE PERIOD PRONE TO NATURAL CHANNEL OF THE PERIOD PRONE TO NATURAL CHANNEL PERIOD PRONE TO NATURAL CHANNEL PERIOD PRONE TO NATURE PERIOD PRONE TO NATURAL CHANNEL PERIOD PRONE TO NATURE PERIOD PRONE TO NATURE P		
--	--	--

VED B/14/2019.
FINISHED FLOOR
FINISHED FLOOR
FINISHED FLOOR
OTTONS (WSELS)
CITY ORDINANCE.

DESERT VILLAGE TOWNHOMES - PHASE 3
THAT THE SAME HAS BEEN CORRECTLY SURVEYED AND POINTS ESTABLISHED ON THE GROUND ACCORDANCE WITH THE HEREON LEGAL DESCRIPTION.

20220043232 Desert Village Townhomes Ph 3 20220043232 09/16/2022004328;02 AM Page 3 of 4 Washingtghe Etotupty

LEGAL DESCRIPTION:

BEGINNING AT A POINT BEING SOUTH DO°37'37" WEST 1,480.23 FEET ALONG THE SECTION LINE AND EAST 30.00 FEET FROM THE NORTHWEST CORNER OF SECTION 9, TOWNSHIP 42 SOUTH, RANGE 16 WEST, SALT LAKE BASE & MERIDIAN, SAID POINT ALSO BEING ON THE EASTERLY LINE OF RACHEL DRIVE, AND RUNNING;

THENCE LORNE, AND RUNNING.

THENCE ALORS THE SOUTHWEST STAD AS THE TOWNSORES PRACE I THE SOUTHWESTERN CORNER OF DESERT WILLAGE TOWNSORES PRACE I THE SOUTHWEST RAY OR CORNER OF DESERT WILLAGE TOWNSORES PRACE I THE SOUTHWEST RAY OR CORNER OF A SOUD FOOT SADIO SOUNG TO THE SOUTH SOUTHWEST RAY OR CORNER OF A SOUD FOOT SADIO SOUNG TO THE SOUTHWEST RAY OF SADIO SERRY VILLAGE PLASE 2 THE FOLLOWING SADIO SERVY WITH A CONTRACT WHAT A CONTRAC ASSOCIATED TO SADIO SERVY WITH A CONTRAC ASSOCIATED TO SADIO SERVY WEST TO SADIO SERVY WEST TO SADIO SERVY WEST TO SADIO SERVY WEST TO S

TOWNSHIP 42 SOUTH, RANGE 16 WEST,
SANTA CLARA CITY WASHINGTON COUNTY UTAH. SHEET

APPROVAL

AS TO FORM:

APPROVED AS TO FORM THE STATE OF S TREASURER APPROVAL

NASHINGTON COMMITY TREASUR

DAY

DOC # Map (Conveying Gary Christensen 09/16/2022 in sen RECORDED No. 20220043232 COUNTY RECORDER
WASHINGTON COUNTY, UTAH

ENGINEER SANTA CLARA

СІТҮ, ОТАН

11/11/2

CITY ATTORNEY SANTA CLARA CITY, UTAH

/16/2022 10:48:02 9M Fee \$ 235 00 CM DESERT VILLAGE PARTNERSHIP LP

