

36

DOC # 20230026554

Agreement Page 1 of 36
 Gary Christensen Washington County Recorder
 09/01/2023 02:34:48 PM Fee \$ 0.00
 By ST GEORGE CITY



MAIL RECORDED COPY TO OWNER:
 Gary Carter
 720 West Indian Hills Drive
 St. George, Utah 84770

AND MAIL RECORDED COPY TO:
 St. George City
 175 East 200 North
 St. George, UT 84770

Tax ID: SG-6-2-36-40002

**CITY OF ST. GEORGE LONG-TERM STORMWATER MAINTENANCE
 AGREEMENT WITH GARY W. CARTER, LP FOR TEMPLE TRAIL CANYON
 SUBDIVISION PHASE 1**

This Long-Term Stormwater Maintenance Agreement ("Agreement") is made and entered into this 24th day of August 2023 by and between the City of St. George, a municipal corporation, with offices at 175 East 200 North, St. George, Utah 84770 ("City"), and (Gary W. Carter, LP), with offices at (720 W. Indian Hills Drive), (St. George), (Utah) (84770) ("Owner").

RECITALS

WHEREAS, City is authorized and required to regulate and control the disposition of storm and surface waters within its boundaries, as set forth in the City of St. George Code, Stormwater Management, Title 9 Chapter 14, as amended ("Ordinance"), adopted pursuant to the Utah Water Quality Act, and pursuant to City's MS4 Permit which requires stormwater runoff to be managed by the use of Stormwater Facilities and best management practices; and

WHEREAS, Owner owns real property located in the City of St. George, Washington County, Utah and more particularly described in Exhibit A and incorporated herein as part of this Agreement ("Property"); and

WHEREAS, Owner recognizes that post construction storm water facilities ("Facilities") shall be installed or were installed pursuant to the approved development plans and specifications for the Property and must be maintained; and

WHEREAS, City and Owner have determined that it is in the best interest of the health, safety and welfare of the citizens of the City that the Facilities be constructed and maintained on the property and that Owner must maintain those Facilities.

AGREEMENT

NOW, THEREFORE, in consideration of the foregoing, the mutual covenants contained herein, and the following terms and conditions, the parties hereto agree as follows:

SG Legal Approved as to Form: 01.10.2022

Long-Term Stormwater
 Maintenance Agreement
 Page 1 of 9

36

1. **RECITALS.** The Recitals above are hereby incorporated as part of this Agreement and are binding on the parties.
2. **FACILITIES.** The Facilities shall be or have been constructed by Owner in accordance with the approved plans and specifications for the development. Owner shall, at its sole cost and expense, operate and maintain the Facilities in good working condition and in accordance with the Schedule of Long-Term Maintenance Activities agreed hereto and attached as Exhibit B. Owner shall report biennially to the City on the City's approved forms or City's online reporting system detailing compliance with the requirements of this Agreement. Owner's Long-Term Stormwater Management Plan, (LTSWMP), is attached as Exhibit C. The LTSWMP must be adapted when site conditions and operations change and when existing programs are ineffective. Owner shall maintain the Property in compliance with this plan. When the plan is updated, the new LTSWMP shall be filed with the City Public Works Department and shall replace the LTSWMP on file with the City. The updated LTSWMP shall not be recorded.
3. **ACCESS AND INSPECTIONS.** Owner hereby grants permission to City, its authorized agents and employees, to enter upon the Property to inspect the Facilities whenever City deems necessary. City shall not unreasonably interfere with the business operations on Property. Except in case of an emergency, City shall give at least a 24-hour notice to Owner prior to entry. Notice may be given by posting the Property. Facilities shall be maintained in a manner that makes them available for inspection and maintenance. All inspections shall be conducted in a reasonable manner and at reasonable times. The purpose of the inspection shall be to determine and ensure that the Facilities are adequately maintained, are continuing to perform in an adequate manner, and are in compliance with all City requirements.
4. **FAILURE TO MAINTAIN.** In the event Owner fails to maintain the Facilities in good working order and in a manner that makes them available for inspection, City shall give written notice to Owner to cure such defects or deficiencies with a reasonable time frame for compliance. If Owner fails to comply within the timeframe, City may enter the Property to cure the defects.
5. **RIGHT TO CURE DEFECTS.** Owner hereby authorizes City, its authorized agents and employees, to enter upon the Property to cure the defects if Owner has failed to cure them within the reasonable time frame given for compliance. In case of an emergency, City may enter the Property immediately, without notice, and make the repairs. Owner is solely liable for maintenance of the Facilities. It is agreed that City shall have the right, but not the obligation, to elect to perform any or all of the maintenance activities if, in the City's sole judgment, Owner has failed to perform the same. City makes no representation that it intends to or will perform any of the maintenance activities and any election by City to perform any of the maintenance activities, shall in no way relieve Owner of its continuing maintenance obligations under this Agreement. If City elects to perform any of the maintenance activities, City shall be deemed to perform such work without warranty or representation as to the safety or effectiveness of such work, the work shall be deemed to be accepted by Owner "as is" and shall be covered by Owner's indemnity provisions below. If City performs any of the necessary maintenance activities Owner shall pay all of City's

reasonable costs incurred in performing those necessary maintenance activities. Owner's obligation to pay City's costs of performing necessary maintenance activities is a continuing obligation.

6. **COSTS.** Owner shall reimburse City within thirty (30) days of receipt of an invoice for the costs incurred by City in performing necessary maintenance activities. If not paid within the prescribed time period, City shall have the right to file a lien against the Property in the amount of such reasonable costs. The actions described in this section are in addition to and not in lieu of any and all legal remedies available to City as a result of Owner's failure to maintain the Facilities.
7. **NO ADDITIONAL LIABILITY.** It is the intent of this Agreement to insure the proper maintenance of the Facilities by the Owner. This Agreement shall not be deemed to create or affect any additional liability of any party for damage alleged to result from or caused by storm water runoff.
8. **EXHIBITS.** All exhibits/figures attached hereto are incorporated as part of this Agreement, except updates to Exhibit C shall not be recorded but shall be kept at the City Public Works Department.
9. **AGREEMENT TO RUN WITH THE LAND.** This Agreement shall be recorded at the Recorder's Office of Washington County and shall constitute a covenant running with the land and shall be binding on Owner only for such time as Owner holds title to the Property and shall run with the land and pass to subsequent owners while they own the Property.
10. **COMPLIANCE WITH APPLICABLE LAWS.** Owner expressly acknowledges and agrees that nothing in this Agreement shall be deemed to relieve Owner from any obligation to comply with all applicable requirements of City, state and federal law including the payment of fees and compliance with all other applicable ordinances, resolutions, regulations, policies and procedures of City, except as modified, waived or declared in this Agreement.
11. **INTEGRATION.** This Agreement contains the entire Agreement with respect to the subject matter hereof and integrates all prior conversations, discussions or understanding of whatever kind or nature and may only be modified by a subsequent writing duly executed by the parties hereto. In the event of a conflict between this Agreement and any other documents with Owner, this Agreement shall govern.
12. **RESERVED LEGISLATIVE POWERS.** Nothing in this Agreement shall limit the future exercise of the police power by the City in enacting zoning, subdivision, development, transportation, environmental, open space and related land use plans, policies, ordinances and regulations after the date of this Agreement. This Agreement is not intended to and does not bind the St. George City Council in the independent exercise of its legislative discretion with respect to such zoning regulations.
13. **INDEMNITY AND LIABILITY.** City shall not be liable for Owner's stormwater or the

Facilities. Owner shall indemnify, defend and hold harmless City, employees, elected officials, officers, and agents to the extent each of them is acting in their official capacity on behalf of the City (collectively "City") against all claims, demands, causes or action, suits or judgments, including but not limited to all claims, demands, causes of action, suits or judgments for death or injuries to persons or for loss of or damage to property, arising out of Owner's breach of this Agreement. Notwithstanding, this indemnification obligation shall not include an indemnification of the City for claims, demands, causes or action, liabilities, damages, suits or judgments arising out of the City's negligence. In the event of any such claims made or suits filed against City, City shall give Owner prompt written notice. Owner agrees to defend against any such claims brought or actions filed against City, whether such claims or actions are rightfully or wrongfully brought or filed. Owner agrees that City may employ attorneys of its own selection to appear and defend the claim or action on its own behalf at the expense of Owner. Said attorney fees shall be reasonable and subject to review by Owner. Owner shall be responsible for all reasonable costs associated with any claim, demand, action, suit or judgment including reasonable attorney fees for which they indemnify or defend City. If any judgment or claims are entered against City, its authorized agents or employees, Owner shall pay for all reasonable costs and expenses in connection herewith.

14. **COMMON INTEREST DEVELOPMENTS.** If the Property is developed as a Common Interest Development which is defined as membership in or ownership of an "Association" which is responsible for some or all of the commonly owned or controlled area, then the following provisions shall apply during such time as the Property is encumbered by a "Declaration", and the Common Area is managed and controlled by the Association:
- (a) The Association, through its Board of Directors, shall assume full responsibility to perform the maintenance activities required pursuant to this Agreement, and shall undertake all actions and efforts necessary to accomplish the maintenance activities, including but not limited to, levying regular or special assessments against each member of the Association sufficient to provide funding for the maintenance activities, conducting a vote of the membership related to such assessments if required.
 - (b) No provision of the Declaration, nor any other governing document of the Association or grant of authority to its members, shall grant or recognize a right of any member or other person to alter, improve, maintain or repair any of the Property in any manner which would impair the functioning of the Facilities. In the event of any conflict between the terms of this Agreement and the Declaration or other Association governing documents, the provisions of this Agreement shall prevail.
15. **NO WAIVER OF GOVERNMENTAL IMMUNITY.** Nothing in this Agreement is intended to or shall be deemed to be a waiver of the City's governmental immunity as set forth in applicable statutory law and case law except as otherwise set forth herein.
16. **GOVERNING LAW AND VENUE.** This Agreement shall be construed according to the laws of the State of Utah. The parties agree that jurisdiction and venue for all legal actions, unless they involve a cause of action with mandatory federal jurisdiction, shall be the Fifth District Court, Washington County, State of Utah. The parties further agree that the Federal District Court for the District of Utah shall be the venue for any cause of action with mandatory federal jurisdiction.

17. **LEGAL FEES.** Should any party default on any of the covenants or agreements contained herein, the defaulting party shall pay all costs and expenses, including reasonable attorney's fees, which may arise or accrue from enforcing this Agreement or in pursuing any remedy provided hereunder or by applicable law, whether such remedy is pursued by filing a lawsuit or otherwise. This obligation of the defaulting party to pay costs and expenses includes, without limitation, all costs and expenses, including reasonable attorney's fees incurred for appeals and bankruptcy proceedings. If either party commences legal action to interpret any term of this Agreement, the prevailing party shall be entitled to recover all reasonable attorneys' fees, court costs, and any other costs incurred in connection with such action.
18. **NOTICES.** All notices required herein, and subsequent correspondence in connection with this Agreement shall be mailed to the following:

City of St. George
Attn: City Attorney
175 East 200 North
St. George, Utah, 84770

Gary W. Carter LP
Attn: Gary Carter
720 W. Indian Hills Drive
St. George, Utah, 84770


Such notices shall be deemed delivered following the mailing of such notices in the United States mail. Adequate notice shall be deemed given at the addresses set forth herein unless written notice is given by either party of a change of address.

19. **SUCCESSORS AND ASSIGNS.** Owner shall not assign, sublet, sell, transfer, or otherwise dispose of any interest in this Agreement, including to any type of owner's association, without assigning the rights and the responsibilities under this Agreement. This Agreement shall be binding upon and inure to the benefit of the parties hereto, their successors and permitted assigns, but shall not inure to the benefit of any third party or other person.
20. **NO JOINT VENTURE, PARTNERSHIP OR THIRD-PARTY RIGHTS.** It is not intended by this Agreement to, and nothing contained in this Agreement shall, create any partnership, joint venture or other arrangement between the parties. No term or provision of this Agreement is intended to or shall be for the benefit of any person, firm, organization or corporation not a party hereto, and no such other person, firm, organization or corporation shall have any right or cause of action hereunder.
21. **SEVERABILITY.** If any provision of this Agreement is declared invalid by a court of competent jurisdiction, the remaining provisions shall not be affected, and shall remain in full force and effect.
22. **CONSTRUCTION.** Each of the parties hereto has had the opportunity to review this Agreement with counsel of their choosing and the rule of contracts requiring interpretation of a contract against the party drafting the same is hereby waived and shall not apply in interpreting this Agreement.


23. **SURVIVAL.** It is expressly agreed that the terms, covenants and conditions of this Agreement shall survive any legal act or conveyance required under this Agreement.
24. **HEADINGS.** The section and other headings in this Agreement are for reference purposes only and shall not in any way affect the meaning or interpretation of this Agreement.
25. **COUNTERPARTS.** This Agreement may be executed in counterparts each of which shall be an original and shall constitute one and the same agreement.
26. **AUTHORITY OF PARTIES.** The parties executing this Agreement hereby warrant and represent that they are duly authorized to do so in the capacity stated.

IN WITNESS WHEREOF, the parties have executed this Agreement the day and year first above written.

OWNER: Gary W. Carter LP


Gary Carter, Owner

Approved as to form:




Ryan N. Dooley, Assistant City Attorney

STATE OF UTAH)
)
) ss.
County of Washington)

On the 19 day of December 2022, before me, Travis Snow, a notary public, personally appeared Gary Carter proved on the basis of satisfactory evidence to be the person whose name is subscribed to in this document, and acknowledged he/she executed the same voluntarily for its stated purpose.

Notary Public

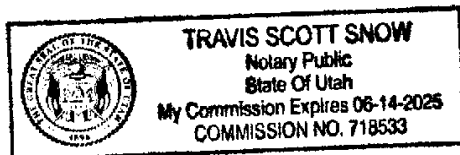

LONG-TERM STORMWATER MAINTENANCE AGREEMENT

EXHIBIT A

Legal Description(s)

Parcel SG-6-2-36-40002

LEGAL DESCRIPTION –(AS SHOWN ON WASHINGTON COUNTY RECORDS)
BEGINNING AT THE NORTH 1/4 CORNER OF SECTION 36, TOWNSHIP 42 SOUTH,
RANGE 16 WEST, SALT LAKE BASE AND MERIDIAN, AND RUNNING THENCE
SOUTH 00°39'56" WEST 1491.30 FEET ALONG THE SECTION LINE; THENCE
SOUTH 68°31'53" WEST 601.88 FEET; THENCE SOUTH 85.47'13" WEST 658.74
FEET; THENCE NORTH 74°40'48" WEST 238.88 FEET; THENCE SOUTH 83°50'58"
WEST 160.83 FEET; THENCE SOUTH 31°09'42" WEST 187.47 FEET; THENCE
SOUTH 16°35'02" WEST 304.31 FEET TO THE RIGHT OF WAY LINE OF INDIAN
HILLS DRIVE; THENCE NORTH 52°37'43" WEST 172.01 FEET ALONG SAID
INDIAN HILLS DRIVE RIGHT OF WAY; THENCE NORTHWESTERLY 587.71 FEET
ALONG AN ARC OF A 1238.01 FEET RADIUS CURVE TO THE LEFT (CENTER
BEARS SOUTH 37°22'18" WEST LONG CHORD BEARS NORTH 66°13'41" WEST
582.20 FEET WITH A CENTRAL ANGLE OF 27°11'58") ALONG SAID INDIAN HILLS
DRIVE RIGHT OF WAY TO A POINT ON THE EASTERLY LINE OF WHISPER
RIDGE SUBDIVISION PHASE 1; THENCE NORTH 50°40'18" WEST 15.39 FEET
ALONG THE EASTERLY LINE OF WHISPER RIDGE PHASE 1 TO A NORTHERLY
LINE OF WHISPER RIDGE SUBDIVISION PHASE 1; THENCE NORTH 80°40'18"
WEST 196.63 FEET ALONG SAID NORTHERLY LINE OF WHISPER RIDGE PHASE
1; THENCE NORTHWESTERLY 47.16 FEET ALONG AN ARC OF 30.00 FEET
RADIUS CURVE TO THE RIGHT (CENTER BEARS NORTH 09°19'42" EAST LONG
CHORD BEARS NORTH 35°38'30" WEST 42.45 FEET WITH A CENTRAL ANGLE OF
90°03'37") ALONG THE BOUNDARY LINE WHISPER RIDGE SUBDIVISION PHASE
1; THENCE NORTH 09°23'15" EAST 162.75 FEET ALONG THE EASTERLY LINE OF
SAID WHISPER RIDGE SUBDIVISION PHASE 1; THENCE NORTHEASTERLY
154.80 FEET ALONG AN ARC OF A 165.00 FEET RADIUS CURVE TO THE RIGHT
(CENTER BEARS SOUTH 80.36'45" EAST LONG CHORD BEARS NORTH 36°15'52"
EAST 149.18 FEET WITH A CENTRAL ANGLE OF 53°45'13") ALONG THE
BOUNDARY LINE OF SAID WHISPER RIDGE SUBDIVISION PHASE 1; THENCE
NORTH 26°51'32" WEST 60.00 FEET ALONG THE EASTERLY LINE OF SAID
WHISPER RIDGE SUBDIVISION PHASE 1; THENCE WESTERLY 26.35 FEET
ALONG AN ARC OF A 30.00 FEET RADIUS CURVE TO THE RIGHT (CENTER
BEARS NORTH 26°51'32" WEST LONG CHORD BEARS SOUTH 88°18'30" WEST
25.52 FEET WITH A CENTRAL ANGLE OF 50°20'03") ALONG THE BOUNDARY
LINE OF SAID WHISPER RIDGE- SUBDIVISION PHASE 1; THENCE NORTH
11°54'25" EAST 218.18 FEET ALONG THE EASTERLY LINE WHISPER RIDGE
SUBDIVISION PHASE 1; THENCE NORTH 65°45'11" WEST 162.68 FEET ALONG

THE NORTHERLY LINE OF SAID WHISPER RIDGE SUBDIVISION PHASE 1 TO THE WEST

SECTION LINE OF SECTION 35; THENCE NORTH 00°16'42" EAST 473.48 FEET ALONG THE WEST SECTION LINE OF SECTION 35; THENCE SOUTH 48°54'23" EAST 127.68 FEET; THENCE SOUTH 84°56'22" EAST 202.85 FEET; THENCE SOUTH 64°55'06" EAST 179.17 FEET; THENCE SOUTH 59°36'48" EAST 178.87 FEET; THENCE SOUTH 71°59'44" EAST 169.38 FEET; THENCE SOUTH 89°22'42" EAST 166.10 FEET; THENCE NORTH 71°06'11" EAST 125.46 FEET; THENCE NORTH 58°01'37" EAST 173.82 FEET; THENCE NORTH 30°52'23" EAST 89.21 FEET; THENCE NORTH 25°29'59" EAST 338.86 FEET; THENCE NORTH 48°14'51" EAST 164.96 FEET; THENCE NORTH 38°14'48" EAST 130.39 FEET; THENCE NORTH 46°39'59" EAST 404.76 FEET TO THE NORTH SECTION LINE OF SECTION 36; THENCE SOUTH 88°42'10" EAST 849.75 FEET ALONG THE NORTH SECTION LINE OF SECTION 36 TO THE POINT OF BEGINNING.

LESS AND EXCEPTING FROM PARCEL 4 THE FOLLOWING DESCRIBED PROPERTY:

BEGINNING AT A POINT SOUTH 00°16'42" WEST 594.28 FEET ALONG THE SECTION LINE FROM THE NORTHEAST CORNER OF SECTION 35, TOWNSHIP 42 SOUTH, RANGE 16 WEST, SALT LAKE BASE AND MERIDIAN (BLM BRASS CAP - 1968), AND RUNNING THENCE SOUTH 48°58'23" EAST 127.68 FEET; THENCE SOUTH 85°00'22" EAST 202.85 FEET; THENCE SOUTH 19°07'23" WEST 465.12 FEET; THENCE NORTH 65°45'11" WEST 204.54 FEET; THENCE SOUTH 33°41'24" WEST 173.66 FEET TO A POINT ON A 225.00 FOOT RADIUS CURVE TO THE LEFT, THE RADIUS POINT OF WHICH BEARS SOUTH 19°08'44" WEST, THENCE NORTHWESTERLY 16.41 FEET ALONG THE ARC OF SAID CURVE THROUGH A CENTRAL ANGLE OF 04°10'42" TO THE POINT OF TANGENCY; THENCE NORTH 75°01'59" WEST 41.79 FEET; THENCE NORTH 24°56'43" EAST 146.375 FEET; THENCE NORTH 21°08'23" EAST 159.21 FEET; THENCE NORTH 02°00'32" EAST 210.91 FEET; THENCE NORTH 38°44'27" WEST 232.09 FEET; THENCE NORTH 45°37'48" WEST 154.00 FEET; THENCE NORTH 72°53'46" EAST 338.02 FEET TO THE SECTION LINE; THENCE SOUTH 00°16'42" WEST 294.31 FEET TO THE POINT OF BEGINNING.

LONG-TERM STORMWATER MAINTENANCE AGREEMENT

Exhibit B

Schedule of Long-Term Maintenance Activities City of St. George, Utah

Activity	Frequency	Notes
Inspection	Biennial	Owner shall report biennially to the City on the City's approved forms or City's online reporting system, detailing compliance with the requirements of this Agreement.
Mowing and maintenance of vegetation	Variable, depending on vegetation and desired aesthetics	Landscaping and vegetation should be cared for throughout the year to ensure that proper sediment removal and infiltration is maintained. All trimmings shall be removed from the Property.
Remove trash and debris	As needed or following each storm	Trash and debris shall be removed from the Property regularly to ensure that the Facilities function properly and operate effectively. Trash often collects at inlet and outlet structures. These need to be cleaned regularly.
Inspect and maintain inlet and outlet structures	Monthly	The inlet and outlet structures should be inspected for damage and proper operation.
Sediment removal	Variable (2-5 years is typical)	The removal of sediment is necessary if the Facilities begin to lose capacity or effectiveness. The Owner will remove and dispose of all accumulated sediments which shall be disposed of properly, offsite.

St. George City
Long-Term Stormwater Management Plan
October 2019

EXHIBIT C

Long-Term Stormwater Management Plan

for:

Temple Trail Canyon Subdivision – Phase 1
720 West Indian Hills Drive
St. George, Utah 84770

Owner:

Gary W. Carter, LP
720 West Indian Hills Drive
St. George, Utah 84770
tyson@fellerent.com

Property Manager:

Tyson Feller
523 E. Sunland Dr
St. George, Utah 84770
tyson@fellerent.com

SG-6-2-36-40002

BEGINNING AT A POINT WHICH IS NORTH 88°42'05" WEST 1809.02 FEET ALONG THE NORTH SECTION LINE AND SOUTH 00°00'00" EAST 2206.82 FEET FROM THE NORTH 1/4 OF SECTION 36, TOWNSHIP 42 SOUTH, RANGE 16 WEST, SALT LAKE BASE AND MERIDIAN, SAID POINT BEING ON THE NORTH RIGHT-OF-WAY OF INDIAN HILLS DRIVE AND RUNNING THENCE NORTH 16°35'07" EAST 304.11 FEET; THENCE NORTH 31°09'47" EAST 187.47 FEET; THENCE NORTH 83°51'03" EAST 160.83 FEET; THENCE SOUTH 74°40'43" EAST 238.88 FEET; THENCE SOUTH 34°57'25" EAST 379.15 FEET; THENCE SOUTH 26°55'39" EAST 50.00 FEET; TO A 130.00 FOOT RADIUS NON-TANGENT CURVE TO THE LEFT, (LONG CHORD BEARS SOUTH 43°44'30" WEST A DISTANCE OF 86.07 FEET, CENTER POINT LIES SOUTH 26°55'39" EAST), THROUGH A CENTRAL ANGLE OF 38°39'41" A DISTANCE OF 87.72 FEET; THENCE SOUTH 24°24'40" WEST 217.21 FEET; TO A POINT ALONG A 20.00 FOOT RADIUS CURVE TO THE LEFT, (LONG CHORD BEARS SOUTH 20°35'20" EAST A DISTANCE OF 28.28 FEET, CENTER POINT LIES SOUTH 65°35'20" EAST),

St. George City
Long-Term Stormwater Management Plan
October 2019

THROUGH A CENTRAL ANGLE OF 90°00'00" A DISTANCE OF 31.42 FEET; THENCE SOUTH 65°35'20" EAST 4.44 FEET; THENCE SOUTH 24°24'40" WEST 45.00 FEET; THENCE NORTH 65°35'20" WEST 4.44 FEET; TO A POINT ALONG A 20.00 FOOT RADIUS CURVE TO THE LEFT, (LONG CHORD BEARS SOUTH 69°24'40" WEST A DISTANCE OF 28.28 FEET, CENTER POINT LIES SOUTH 24°24'40" WEST), THROUGH A CENTRAL ANGLE OF 90°00'00" A DISTANCE OF 31.42 FEET; THENCE SOUTH 24°24'40" WEST 114.30 FEET; TO A POINT ALONG A 150.00 FOOT RADIUS CURVE TO THE RIGHT, (LONG CHORD BEARS SOUTH 35°37'30" WEST A DISTANCE OF 58.34 FEET, CENTER POINT LIES NORTH 65°35'20" WEST), THROUGH A CENTRAL ANGLE OF 22°25'39" A DISTANCE OF 58.72 FEET; THENCE SOUTH 26°53'55" EAST 82.34 FEET; THENCE SOUTH 63°06'05" WEST 60.96 FEET; SAID POINT BEING ON THE NORTH RIGHT-OF-WAY OF INDIAN HILLS DRIVE, TO A POINT ALONG A 1052.99 FOOT RADIUS NON-TANGENT CURVE TO THE LEFT, (LONG CHORD BEARS NORTH 39°39'33" WEST A DISTANCE OF 472.55 FEET, CENTER POINT LIES SOUTH 63°18'27" WEST), THROUGH A CENTRAL ANGLE OF 25°56'01" A DISTANCE OF 476.61 FEET ALONG THE NORTH RIGHT-OF-WAY LINE; THENCE NORTH 52°37'34" WEST 289.00 FEET ALONG THE NORTH RIGHT-OF-WAY LINE TO THE POINT OF BEGINNING. CONTAINING 458,054 SQUARE FEET OR 10.515 ACRES.

PURPOSE AND RESPONSIBILITY

As required by the Clean Water Act and resultant local regulations, including St. George Municipal Separate Storm Sewer Systems (MS4) Permit, those who develop land are required to build and maintain systems to minimize litter and contaminants in stormwater runoff that pollute waters of the State.

This Long-Term Stormwater Management Plan (LTSWMP) describes the systems, operations and the minimum standard operating procedures (SOPs) necessary to manage pollutants originating from or generated on this property. Any activities or site operations at this property that contaminate water entering the City's stormwater system, groundwater and generate loose litter must be prohibited, unless SOPs are written to manage those activities or operations and amended into this LTSWMP.

CONTENTS

SECTION 1: SITE DESCRIPTION, USE AND IMPACT
SECTION 2: TRAINING
SECTION 3: RECORDKEEPING
SECTION 4 APPENDICES

SECTION 1: SITE DESCRIPTION, USE AND IMPACT

The site infrastructure at our site is limited at controlling and containing pollutants and our operations if managed improperly can contaminate the environment. This LTSWMP includes standard operations procedures (SOP)s that are intended to compensate for the pollution containment limitations of our site infrastructure and direct our maintenance operations to responsibly manage our grounds.

Parking, Sidewalk and flatwork

Any sediment, leaves, debris, spilt fluids or other waste that collects on our parking lots and sidewalks will be carried by runoff to our storm drain inlets which will drain to a detention/retention basin. This waste material will settle in our detention basin increasing maintenance cost and solid and dissolved waste in our runoff can pass through our system ultimately polluting the Santa Clara River.

Maintenance involves regular sweeping, but it can also involve pavement washing to remove stains, slick spots and improve appearance when necessary. Use our Pavement Maintenance and the Pavement Washing SOPs to manage pollutants that collect on our pavements.

Landscaping

Our landscape operations can result in sticks, branches, dirt, mulch, fertilizers, pesticides and other pollutants to fall or be left on our paved areas. This waste material will settle out in our detention basin increasing maintenance cost and solid and dissolved waste in our runoff entering the basin and can eventually pass through and ultimately pollute the Santa Clara River. The primary pollutant impairing the Santa Clara River is organic material, so it is vital that our paved areas with direct connection to the City storm drain systems remain clean of landscape debris. Use our Landscape Maintenance SOP to prevent this potential pollution source from affecting the Santa Clara River.

Storm Drain System

The storm drain inlets direct all runoff to our detention/retention basin. This basin will help capture floating material and heavier sediment particles but does not trap suspended or dissolved pollutants. This basin is susceptible to bypass and scour during large storm events and the dissolved pollutants will pass through and harm the Santa Clara River. Also, our basin could hold water that can breed mosquitoes. It is important to regularly maintain this system to protect the Santa Clara River and prevent mosquito breeding. Use our Storm Drain Maintenance SOP manage our storm drain system responsibly.

Waste Management

Our trash receptacles with lids are intended to prevent precipitation exposure minimizing liquids that can leak to pavements. Lids will also prevent the light weight trash carried off by wind. Good waste management systems, if managed improperly, can become the

source of the very pollution that they were intended to control. Use our Waste Management SOP to control and manage the solid waste we generate.

Utility System

Our roof top utility system is exposed to our roof drains which drain to our pavements. This heating and air conditioner unit contains oils and other chemicals that can harm the Santa Clara River if allowed to drain off our property. Liquids and other waste generated by maintenance of this system can be appropriately managed by our Spill Containment and Cleanup SOP.

SECTION 2: TRAINING

Ensure that all employees and maintenance contractors know and understand the SOPs specifically written to manage and maintain the property. Maintenance contractors must use the stronger of their Company and the LTSWMP SOPs. File all training records in an attached spreadsheet.

SECTION 3: RECORDKEEPING

Maintain records of operation and maintenance activities in accordance with SOPs. Mail a copy of the record to St. George City Stormwater division annually.

SECTION 4:

Site Drawings and Details
SOPs
Recordkeeping Documents


Long-Term BMP's inspection and maintenance schedule

Long-Term BMP's are required to be inspected by a qualified person during the installation to ensure the control is properly installed, with follow up inspections and a maintenance schedule as provided below. A list of BMP's and inspection schedule is shown below as listed in Exhibit B.


List of BMP's	Describe the inspection and maintenance schedule
Parking Lots Cleaning/Maintenance	Weekly walk-through and twice annual comprehensive
Mulch and Soils	Twice annually
Mowing and Trimming	Walkthrough and Clean up following regular maintenance
Fertilizer	Walkthrough and Clean up following each application
Storm Inlets	Twice annually
Cleanout box	Twice annually
Roof Drains	Twice annually
Floor Drains	Twice annually
Leaves – Autumn Cleanup	Once annually in the fall (prior to cold weather conditions)
Trash and Debris	Twice annually
HVAC	Twice annually
Underground Injection Control (UIC)	Twice annually

St. George City
Long-Term Stormwater Management Plan
October 2019

SITE DRAWINGS AND DETAILS

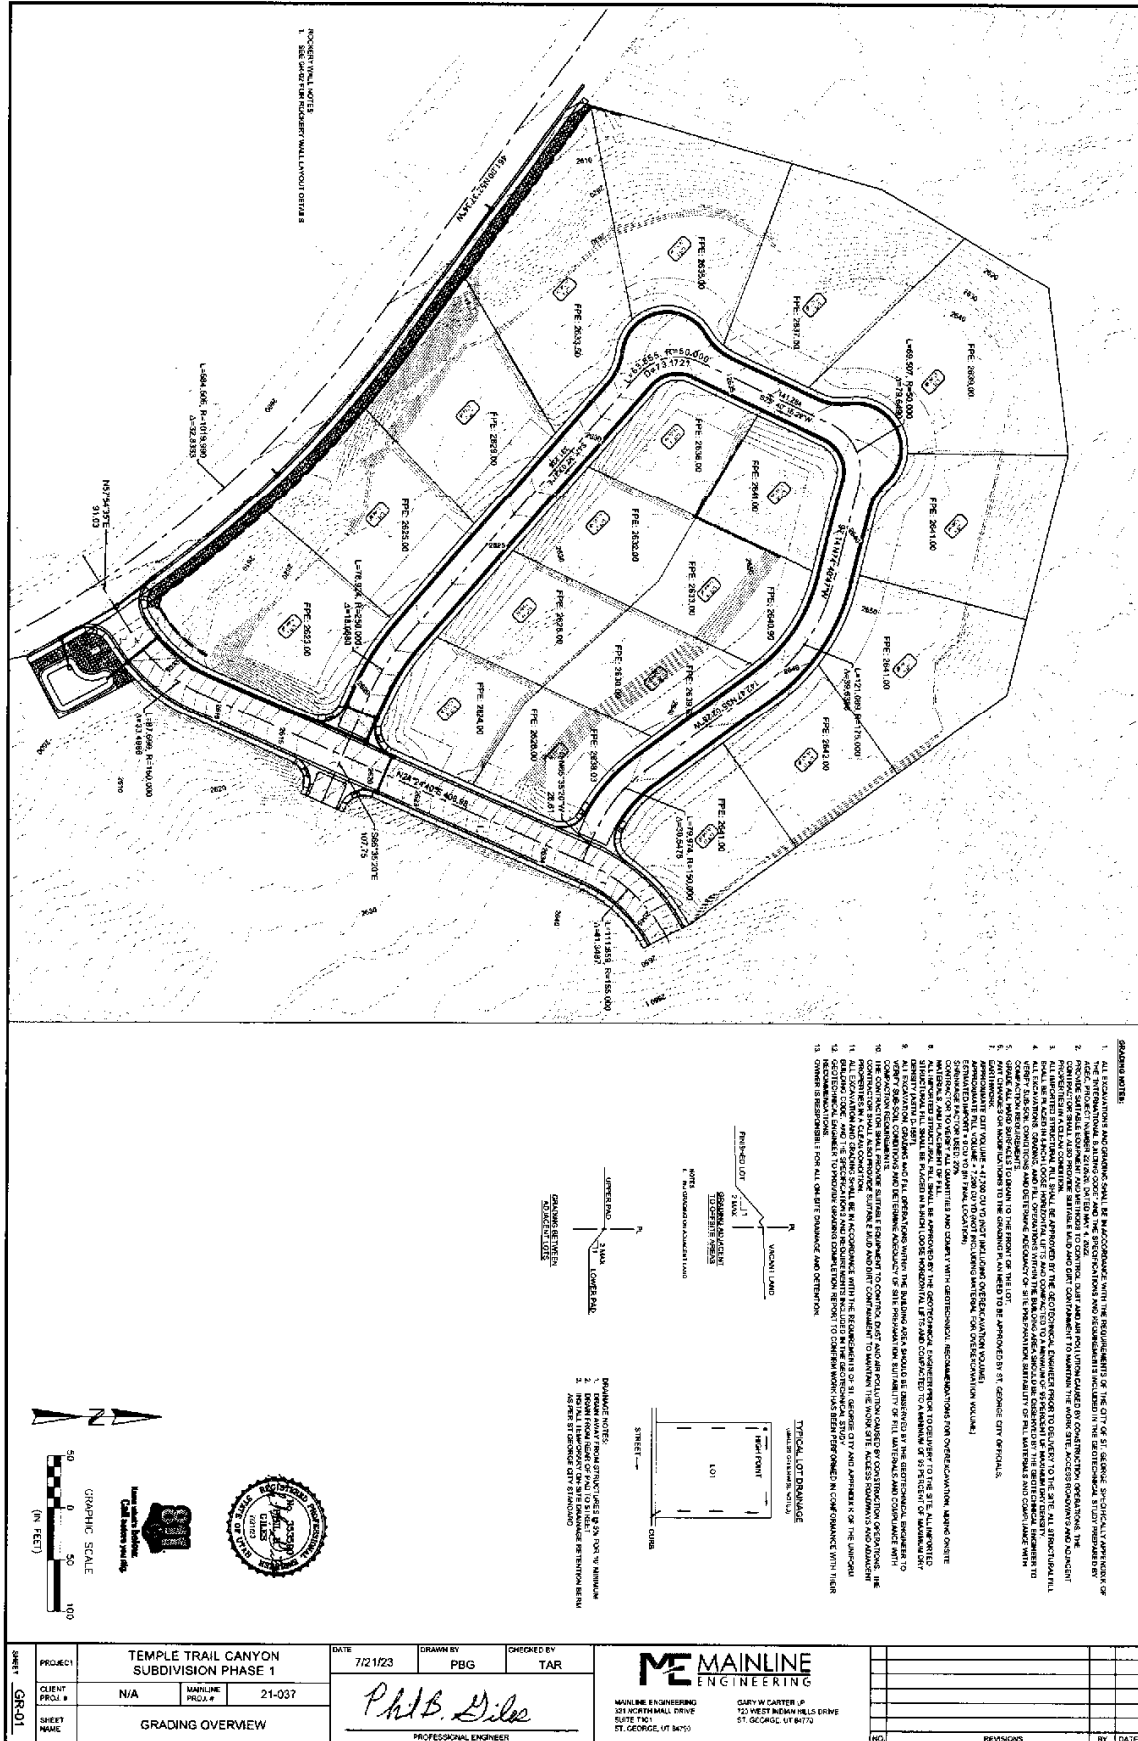

P:\002\021-037 - Gary Carter Development - Temple Trail Canyon\Plans\DR-RW1.dwg Jul 25, 2023 2:10pm

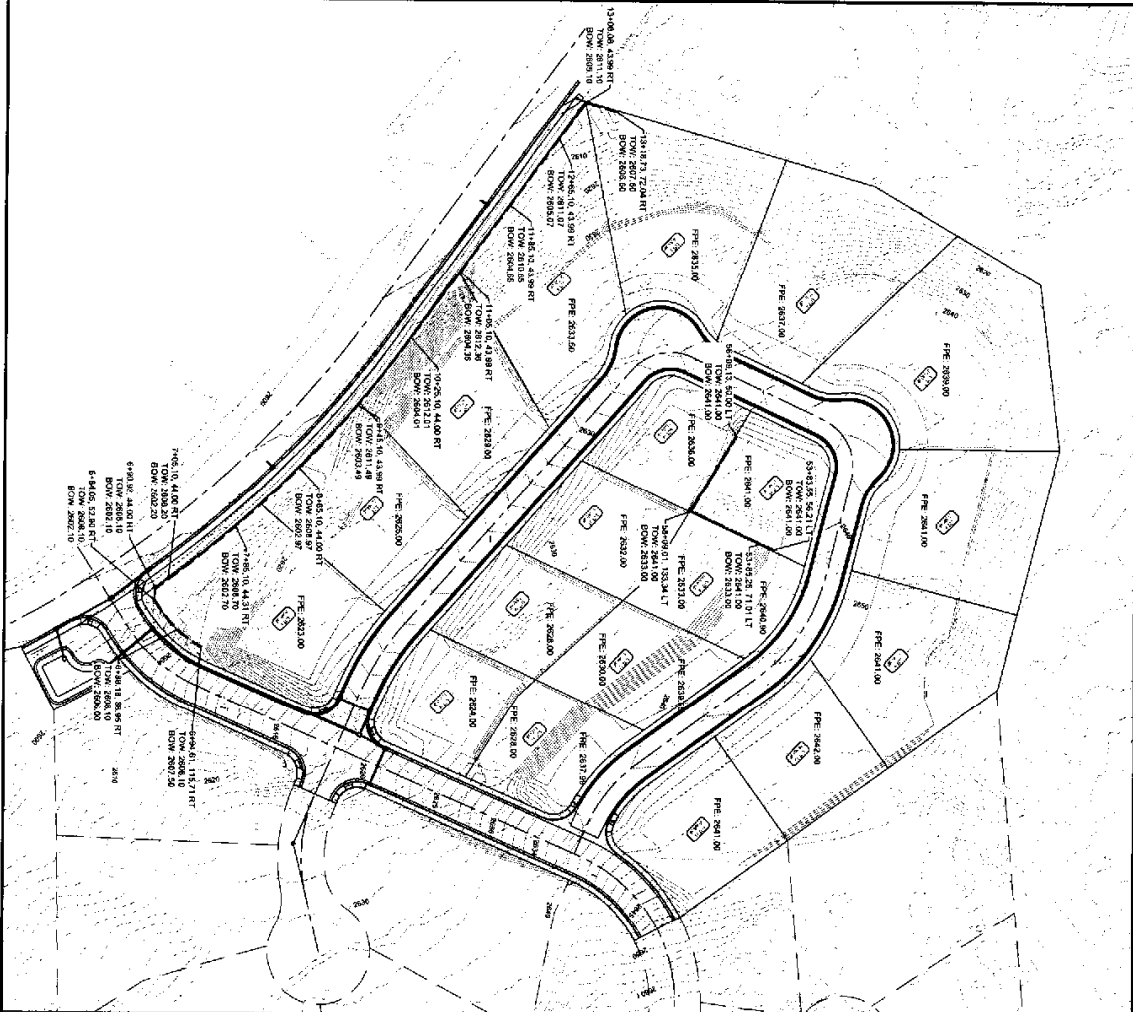



GRAPHIC SCALE:

0 50 100 (IN FEET)

TEMPLE TRAIL CANYON SUBDIVISION PHASE 1

DATE: 7/25/23 DRAWN BY: PBG CHECKED BY: TAR

CLIENT: N/A MAINLINE PROJ #: 21-037

SHEET NAME: RETAINING WALL LAYOUT

MAINLINE ENGINEERING


MAINLINE ENGINEERING
21 NORTH HALL DRIVE
SUITE 100
ST. GEORGE, UT 84790

GARY W. CARTER, LP
72 WEST MAIN HILLS DRIVE
ST. GEORGE, UT 84790

REVISIONS:


NO.	REVISIONS	DATE


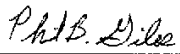
P:\2021\21-037 - Gay Canyon Development - Temple Trail Canyon\Plan\RD-01.dwg Jul 25, 2023 - 1:44pm

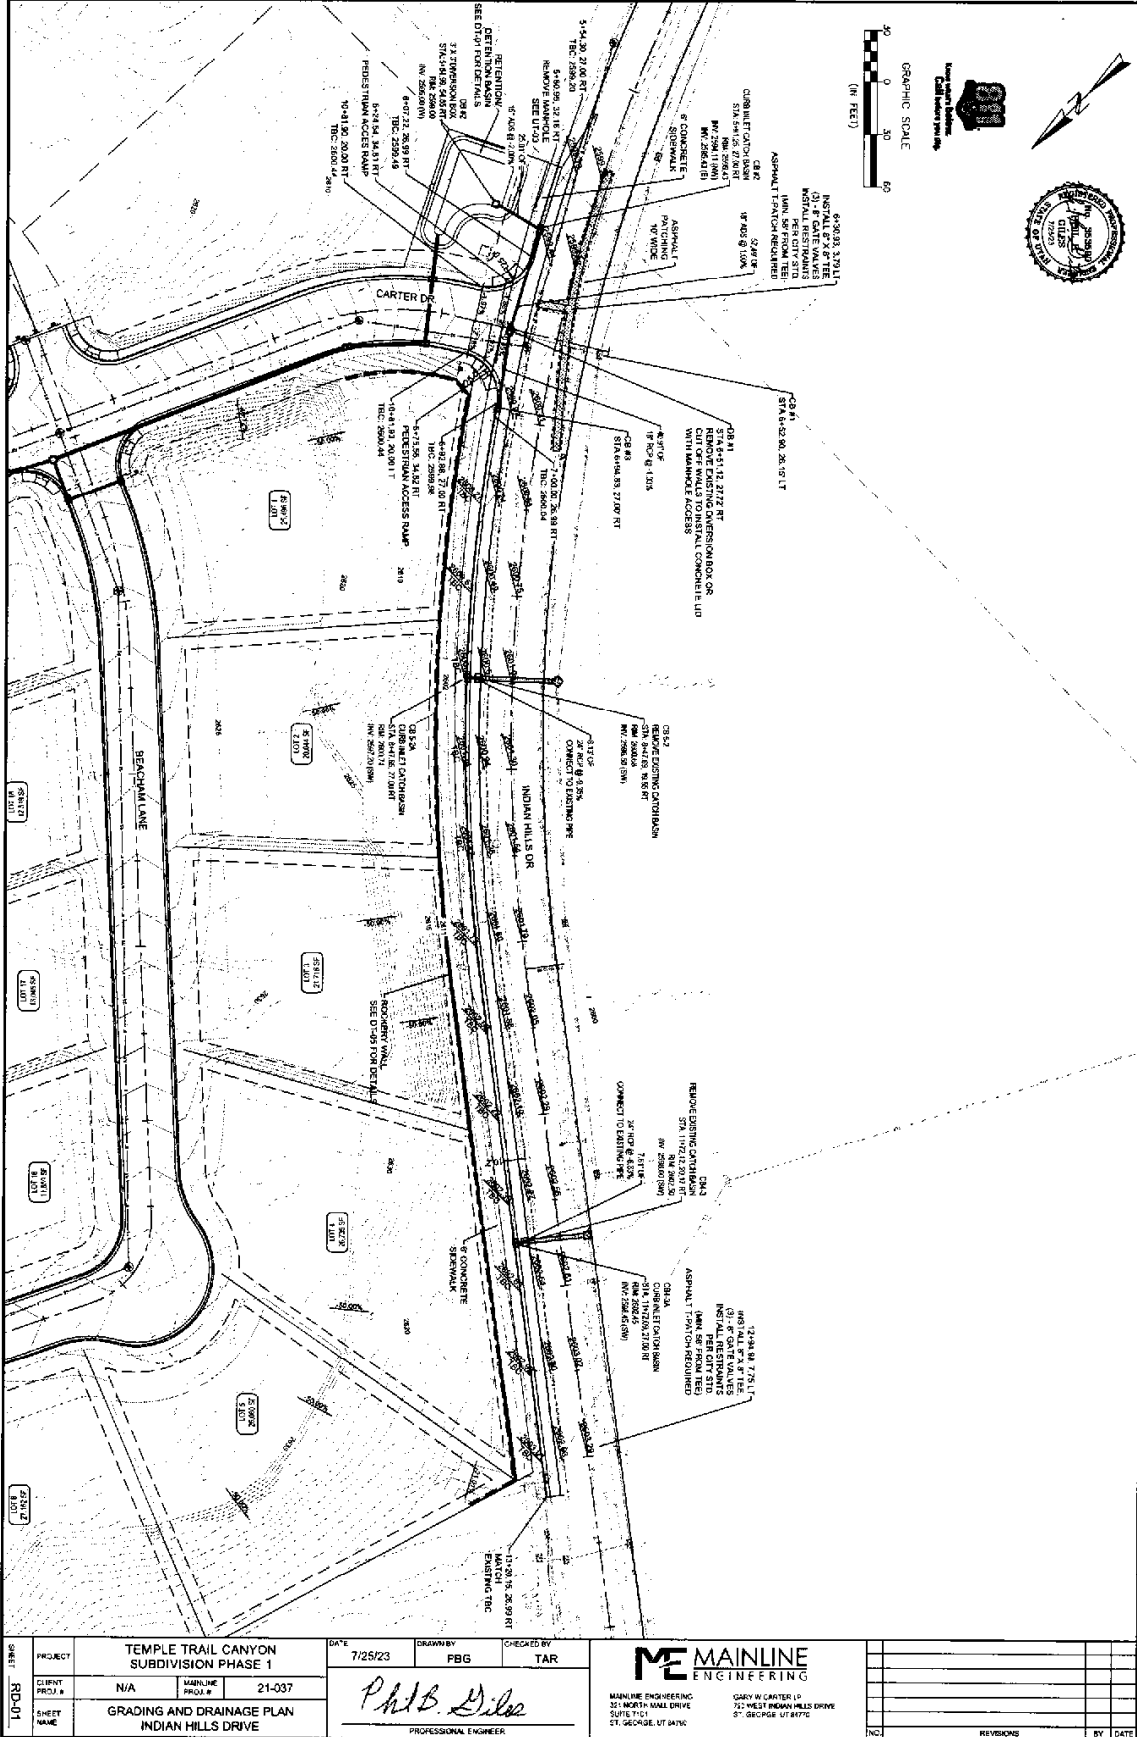



SHEET RD-01	PROJECT TEMPLE TRAIL CANYON SUBDIVISION PHASE 1 CLIENT N/A SHEET NAME GRADING AND DRAINAGE PLAN INDIAN HILLS DRIVE	DATE 7/25/23 DRAWN BY PBG CHECKED BY TAR <i>Ph.B. Diller</i> PROFESSIONAL ENGINEER	ME MAINLINE ENGINEERING MAINLINE ENGINEERING 301 NORTH HALL DRIVE SUITE 101 ST. GEORGE, UT 84770 GARY W. CARTER, P.E. 301 NORTH HALL DRIVE SUITE 101 ST. GEORGE, UT 84770	REVISIONS BY DATE
----------------	---	---	--	-----------------------------


P:\2022\121-037 - Gary Carter Development - Temple Trail Canyon\Plans\RD-02.dwg Jul 25 2023 - 1:47pm

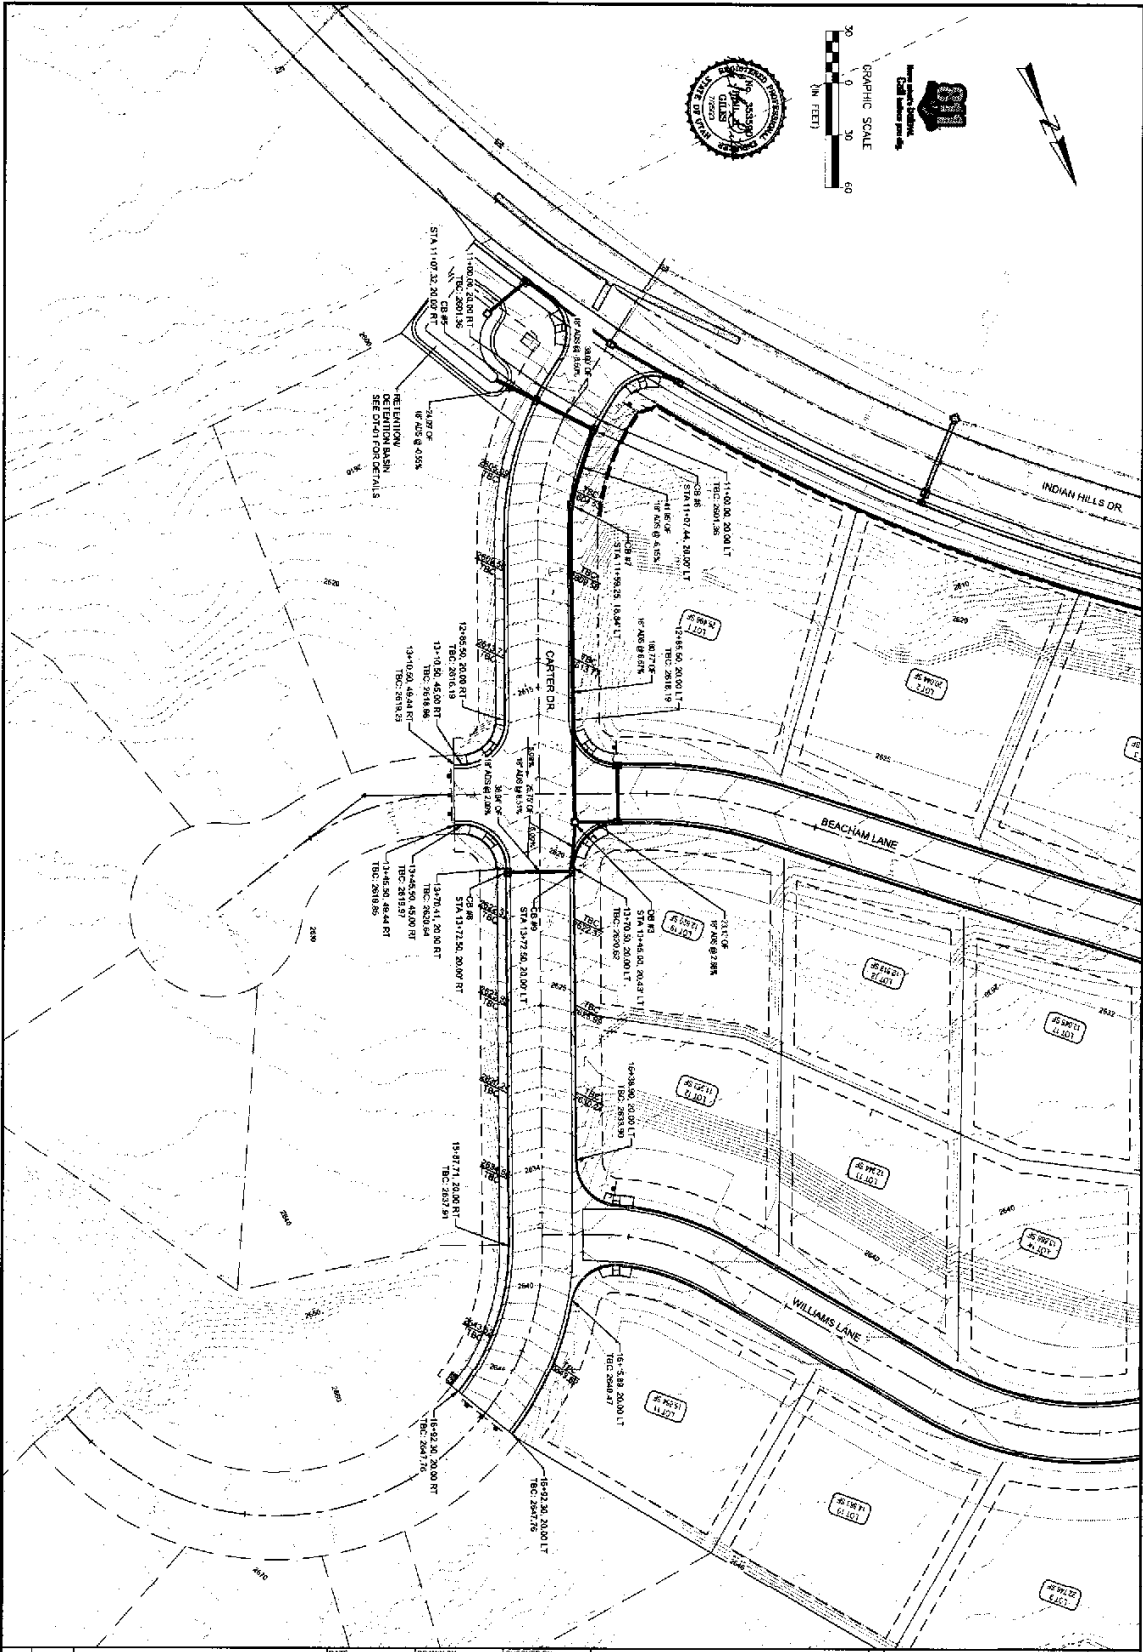


SHEET RD-02	PROJECT	TEMPLE TRAIL CANYON SUBDIVISION PHASE 1		DATE	7/25/23	DRAWN BY	PBG	CHECKED BY	TAR	<div>ME MAINLINE ENGINEERING</div> <div>MAINLINE ENGINEERING 321 NORTH WALL DRIVE SUITE 101 BY GEORGE, UT 84753</div> <div>GARY W CARTER LP 705 WEST INDIAN HILLS DRIVE ST. GEORGE, UT 84750</div>			
	CLIENT PROJ. #	N/A	MAINLINE PROJ. #	21-037									
	SHEET NAME	GRADING AND DRAINAGE PLAN CARTER DRIVE			PROFESSIONAL ENGINEER								
										NO	REVISIONS	BY	DATE

P:\0221\021-037 - Gary Carter Development - Temple Trail Canyon\Plans\DT.dwg Jul 25, 2023 1:54pm

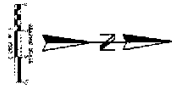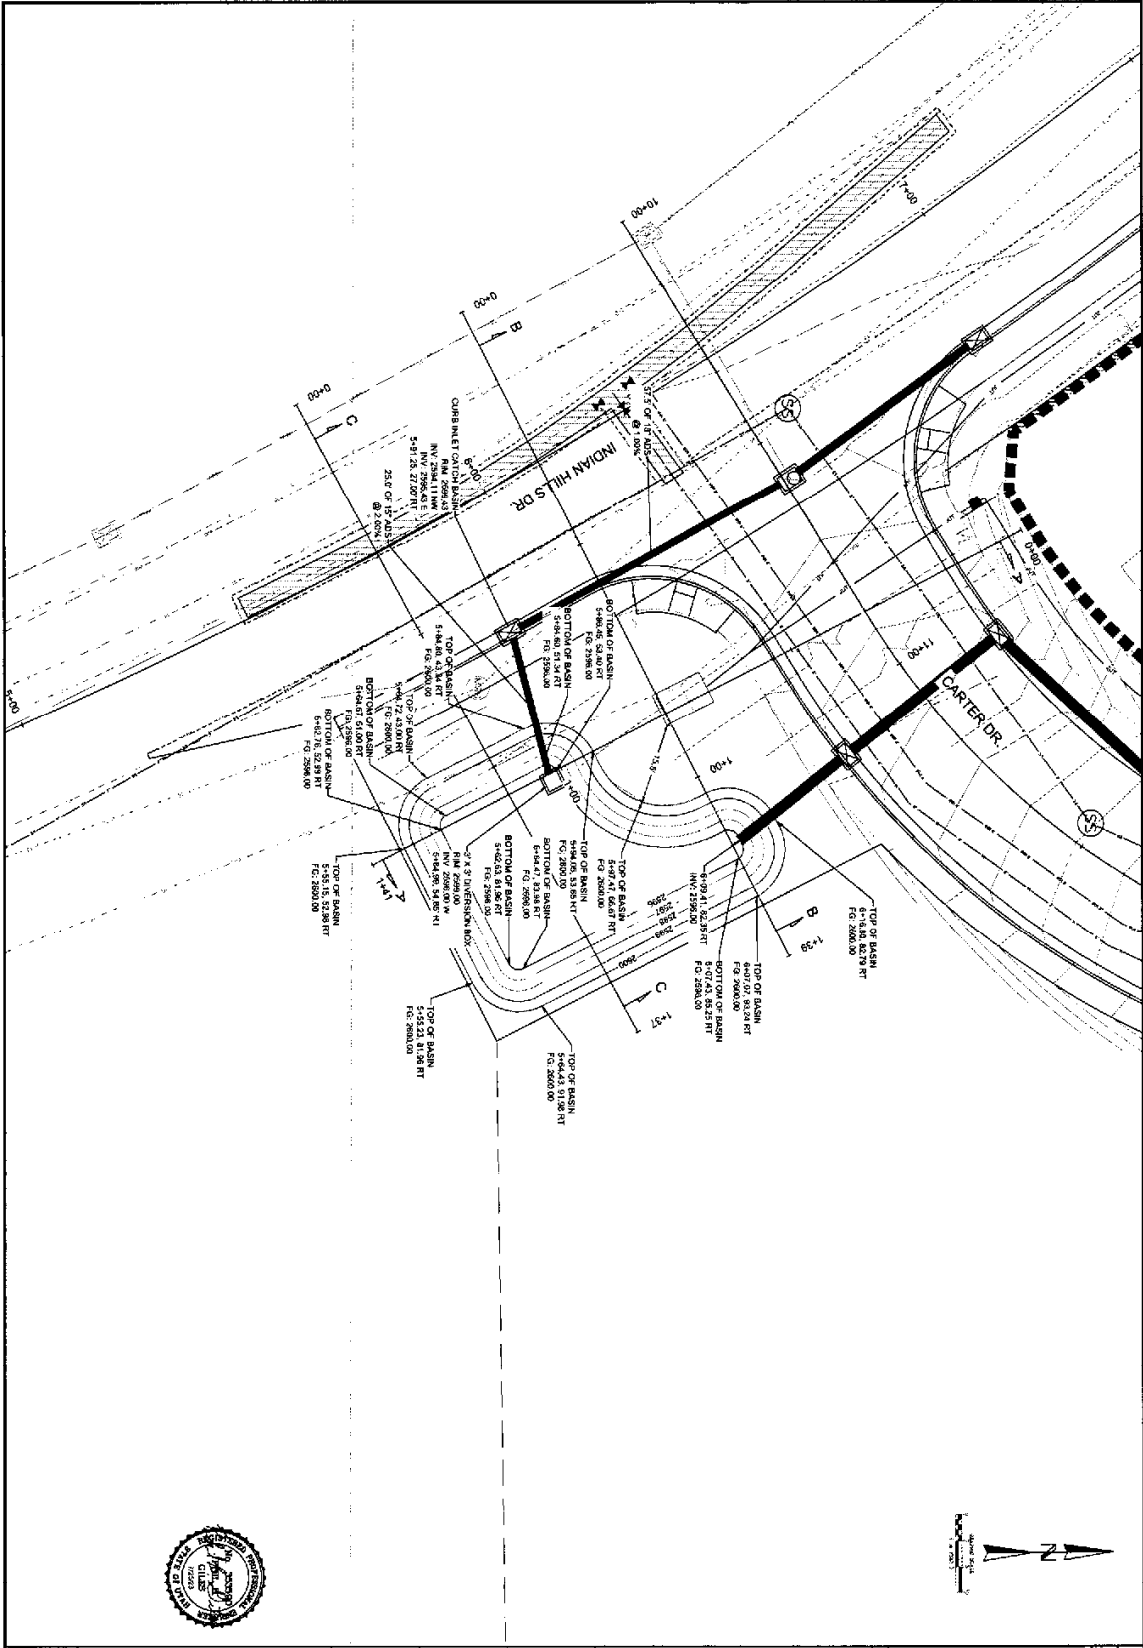

SHEET DT-01	PROJECT TEMPLE TRAIL CANYON SUBDIVISION PHASE 1		DATE 7/25/23	DRAWN BY PBG	CHECKED BY TAR	 MAINLINE ENGINEERING 321 NORTH WALL DRIVE SUITE 1121 ST. GEORGE, UT 84770 GARY W. CARTER, P.E. 720 WEST INDIAN HILLS DRIVE ST. GEORGE, UT 84770	<table><tr><td></td><</tr></table>	

P:\2023\21-037 - Cary Center Development - Temple Trail Canyon\Doc\LD-01.dwg Jul 21, 2023 - 4:11pm

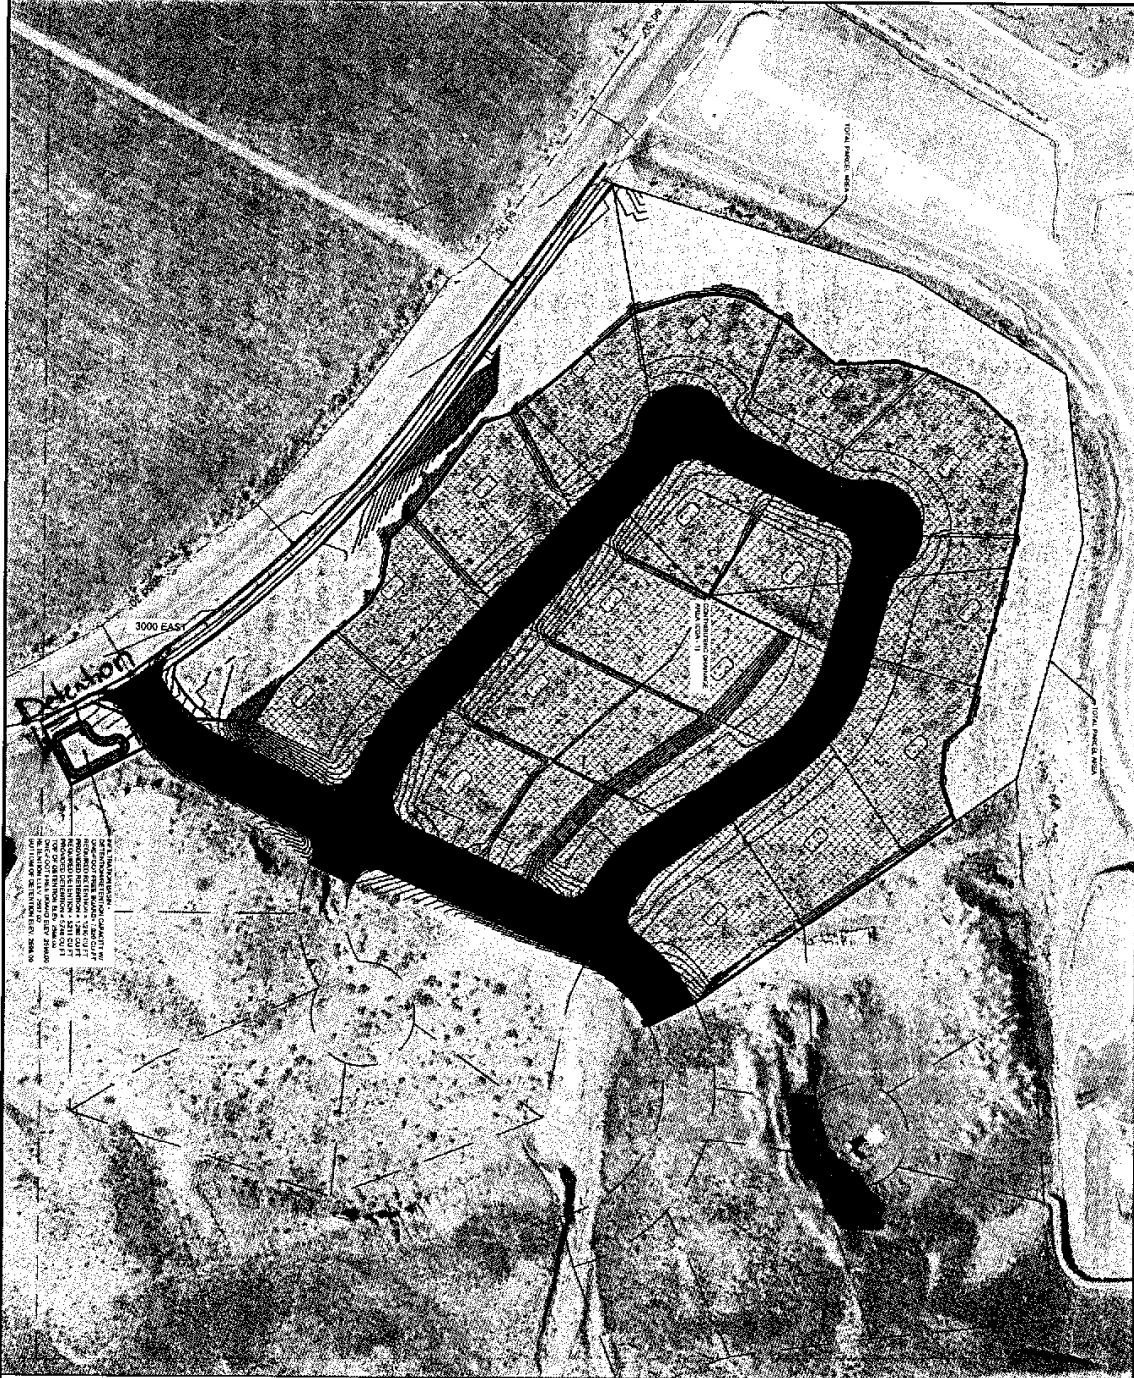

		<p>DATE: 7/21/23 DRAWN BY: PBG CHECKED BY: TAR</p>		<p>ME MAINLINE ENGINEERING MAINLINE ENGINEERING 321 NORTH MAIN DRIVE SUITE 100 ST. GEORGE, UT 84770</p>		<p>CARY W CARTER LP 720 WEST INDIAN HILLS DRIVE ST. GEORGE, UT 84770</p>	
<p>PROJECT: TEMPLE TRAIL CANYON SUBDIVISION PHASE 1</p>		<p>DATE: 7/21/23</p>		<p>DATE: 7/21/23</p>		<p>DATE: 7/21/23</p>	
<p>CLIENT PROJ. # N/A</p>		<p>DATE: 7/21/23</p>		<p>DATE: 7/21/23</p>		<p>DATE: 7/21/23</p>	
<p>SHEET NAME: LOW IMPACT DEVELOPMENT PLAN</p>		<p>DATE: 7/21/23</p>		<p>DATE: 7/21/23</p>		<p>DATE: 7/21/23</p>	

SOPs

Buildings – Parking Lot Maintenance

Standard Operating Procedure

PURPOSE:

To prevent pollution of stormwater run-off from parking lots.

PROCEDURE:

1. Preparation:
 - a. Conduct employee training to reinforce proper housekeeping annually and at hire.
 - b. Restrict parking in areas to be swept prior to and during sweeping.
 - c. Perform regular maintenance and services in accordance with the recommended vehicle maintenance schedule on sweepers to increase and maintain efficiency.
2. Process:
 - a. Sweep parking areas, as needed, or as directed.
 - b. Hand sweep sections of gutter if soil and debris accumulate.
 - c. Pick-up litter as required to keep parking areas clean and orderly.
3. Clean-up:
 - a. Dispose of sweepings properly (designated solid waste facility).
 - b. Street sweepers to be cleaned out in a manner as instructed by the manufacturer and in a location that swept materials cannot be introduced into the stormdrain.
 - c. Swept materials will not be stored in locations where stormwater could transport fines into the storm drain system.
4. Documentation:
 - a. Retain work orders to track swept parking areas and approximate quantities.
 - b. Log training activities along with regular required safety training.

Landscape Maintenance Operations

Standard Operating Procedure

PURPOSE:

To protect stormwater by properly preventing any solids, liquids or any light weight material from being carried away from the building by wind or water including application of pesticides, herbicides, & fertilizers.

PROCEDURE:

1. Preparation:

- a. Make sure to follow all recommended SDS and MSDS instructions before handling any chemicals.
- b. Make sure all pesticide application is conducted following manufacturer's recommendations.
- c. Calibrate fertilizer and pesticide application equipment to avoid excessive application.
- d. Use pesticides only if there is an actual pest problem.
- e. Time and apply the application of fertilizers, herbicides or pesticides according to the manufacturer's recommendation for best results ("Read the Label").
- f. Know the weather conditions. Do not use pesticides if rain is expected within a 24- hour period. Apply pesticides only when wind speeds are low (less than 5 mph).

2. Process:

- a. Follow the manufacturer's recommendations for mixing, applying, and disposing of pesticides ("Read the Label").
- b. Grooming:
 - Lawn Mowing – Immediately following operation sweep or blow clippings onto vegetated ground.
 - Fertilizer Operation – Prevent overspray. Sweep or blow fertilizer onto vegetated ground immediately following operation.
 - Pesticide Operation – Prevent overspray, use spot treatment, sweep or blow dry pesticide onto vegetated ground immediately.
 - Remove or contain all erodible or loose material prior to forecast wind and precipitation events, before any non-stormwater will pass through or over the site.
 - Landscape project materials and waste can usually be contained or controlled by operational BMP's.
 - Operational; including but not limited to:
 - Strategic staging of materials eliminating exposure, such as not staging on pavement

-
- Avoiding multiple day staging of landscaping backfill and spoil on pavements
 - Haul off spoil as generated or daily
 - Scheduling work when weather forecasts are clear.

3. Cleanup

- a. Remove or contain all erodible or loose material prior forecast wind and precipitation events, before any non-stormwater will pass through and over the project site and at end of work period. Light weight debris and landscape materials can require immediately attention when wind expected.
- b. Landscape project materials and waste can usually be contained or controlled by operational best management practices.
- Operational; including but not limited to:
 - Strategic staging of materials eliminating exposure, such as not staging on pavement
 - Avoiding multiple day staging of landscaping backfill and spoil on pavements
 - Haul off spoil as generated or daily
 - Scheduling work when weather forecasts are clear.
- Use dry cleanup methods, e.g. square nose shovel and broom and it is usually sufficient when no more material can be swept onto the square nosed shovel.
- Power blowing tools

4. Waste Disposal:

- a. Dispose of waste according to Building Waste Management SOP, unless superseded by specific SOPs for the operation.

5. Equipment:

- a. Tools sufficient for proper containment of pollutants and cleanup.
- b. Push broom and square blade shovel should be a minimum.

6. Training:

- a. Annually and at hire
- b. Landscape Service Contractors must have equal or better SOPs.

Building Waste Management

Standard Operating Procedure

PURPOSE:

To prevent pollution of stormwater from improper handling of garbage and maintenance of dumpsters.

PROCEDURE:

1. Preparation:
 - a. Train employees on proper trash disposal annually and at hire.
 - b. Locate dumpsters and trash cans in convenient, easily observable areas.
 - c. Provide properly-labeled recycling bins to reduce the amount of garbage disposed.
 - d. Where feasible, install berms, curbing, or vegetation strips around storage areas to control water from entering and leaving storage areas.
2. Process:
 - a. Inspect garbage bins for leaks regularly, and have repairs made immediately by responsible party.
 - b. Request/use dumpsters, and trash cans with lids and without drain holes.
 - c. Locate dumpsters on a flat, hard surface that does not slope or drain directly into the storm drain system.
3. Clean-up:
 - a. Keep areas around dumpsters clean of all garbage.
 - b. Ensure garbage bins emptied regularly to keep from overfilling.
 - c. Wash interior of bins or dumpsters, as needed, in properly designated areas.
4. Waste Disposal Restrictions for all waste for the Landfill
 - a. Generally, most waste generated at this property, and waste from spill and cleanup operations can be disposed in dumpsters under the conditions listed in the SOP. Unless other disposal requirements are specifically identified by the product SDS or otherwise specified in the SOP's.
 - b. Know the facility disposal requirements and restrictions. It should not be assumed that all waste disposed in collection devices will be disposed at the Landfill.
 - c. Review Landfill regulations for additional restrictions and understand what waste is prohibited in the Landfill. Ensure the SDS and Landfill

regulations are not contradictory.

Storm Drain Maintenance Operations

Standard Operating Procedure

PURPOSE:

To prevent pollution of stormwater from sediment and debris.

PROCEDURE:

1. Preparation:
 - a. Train all employees at hire and annually.
 - b. Locate Storm Drain
 - c. Inspect for need
2. Process:
 - a. Schedule cleaning for boxes and pipe that contain 2" or more of sediment and debris.
 - b. Remove debris by vacuum operated machinery
 - c. When accumulations are mostly floating debris this material can be removed with a net.
3. Cleanup
 - a. Dispose of waste collected by machinery at regulated facilities.
 - b. Floating materials and floating absorbent materials may be disposed in dumpster when dried out. Dry dirt and slurry may also be disposed in the dumpster.
 - c. Disposal of hazardous waste
 1. Dispose of hazardous waste at regulated disposal facilities, see Waste Management and Spill Control SOP
 - ii. Disposal of waste collected from sanitary sewer device at regulated facilities.

Pavement Washing Operations

Standard Operating Procedure

PURPOSE:

To prevent waste fluids and detergents from entering the storm drain system.

PROCEDURE:

1. Preparation:
 - a. Dam the inlet using a boom material that seals itself to the pavement and pick up the wastewater with shop vacuum or absorbent material.
 - b. Training annually and at hire
2. Process:
 - a. Collect wastewater with a shop vacuum simultaneously with the washing operation.
3. Cleanup
 - a. Small volumes can usually be drained to the local sanitary sewer. Contact St. George City Wastewater department at 435-627-4256
 - b. Large volumes must be disposed at regulated facilities.
 - c. Pavement washing is determined by conditions that warrant it, including but not limited to prevention of slick or other hazardous conditions or restore acceptable appearance of pavements.

Swimming Pool, Spa and Pond drainage

Standard Operating Procedure

PURPOSE:

To prevent chemicals and algae from entering the storm drain.

PROCEDURE:

1. Preparation:
 - a. Contact the city prior to draining any pool or pond into the storm drain and provide documentation verifying that the water is chlorine and algae free.
 - b. Conduct employee training to reinforce proper housekeeping annually and at hire.
2. Process:
 - a. Dechlorinate Pool/spa or pond. Pool/Spa may be emptied into the storm drain if the chlorine or bromine content is <1 part per million, pH level of the water must fall within a range of 7 to 8, and be free of other chemicals. Test pool water to verify that the water is free from chlorine, other chemicals and algae
 - b. Pool/spa discharges should be maintained on private property or in a sanitary sewer clean-out on private property, if water is not dechlorinated.
 - c. Draining water temperature should NOT exceed 100 degrees Fahrenheit.
 - d. The recommended flow rate when draining a swimming pool/spa should never exceed twelve (12) gallons per minute. Safe flow rates may differ depending on the size of drain line, distance to sewer clean-out and conditions of pipes.
3. Clean-up:
 - a. Small volumes can usually be drained to the local sanitary sewer. Contact St. George City Wastewater department at 435-627-4256 with questions.
 - b. Remember, only clean water, is allowed to enter into the City Storm drain, no dirt, sediment or debris.
 - c. Conduct employee training to reinforce proper housekeeping annually and at hire.

General Construction Maintenance

Standard Operating Procedure

PURPOSE:

To prevent any solids, liquids or light-weight materials from being carried away from the construction or maintenance project by wind or water to the storm drain.

PROCEDURE:

1. Preparation:
 - a. This SOP should provide sufficient direction for many of the general operations, e.g., building maintenance, curb/sidewalk/flatwork, overlay/patching, landscape renovations, misc. maintenance/repairs, etc.
 - b. Training at hire and annually.
2. Process:
 - a. Remove or contain all erodible or loose material prior forecast wind and precipitation events or before non-stormwater will pass through the project site. For light weight debris maintenance can require immediately attention for wind events and many times daily maintenance or as needed for precipitation or non-stormwater events.
 - b. Project materials and waste can be contained or controlled by operational or structural best management practices.
 - Operational; including but not limited to:
 - Strategic staging of materials eliminating exposure, such as not staging on pavement
 - Avoiding multiple day staging of backfill and spoil
 - Haul off spoil as generated or daily
 - Schedule work during clear forecast
 - Structural; including but not limited to:
 - Inlet protection, e.g. wattles, filter fabric, drop inlet bags, boards, planks
 - Gutter dams, e.g. wattles, sandbags, dirt dams
 - Boundary containment, e.g. wattles, silt fence
 - Dust control, e.g. water hose,
 - Waste control, e.g. construction solid or liquid waste containment, dumpster, receptacles
 - c. Inspection often to insure the structural best management practices are in good operating condition and at least prior to the workday end. Promptly repair damaged best management practices achieving effective containment.
3. Cleanup:

-
- a. Use dry cleanup methods, e.g. square nose shove and broom.
 - b. Wet methods are allowed if wastewater is prevented from entering the stormwater system, e.g. wet/dry vacuum, disposal to our landscaped areas.
 - c. When a broom and a square nosed shovel cannot pick any appreciable amount of material.
 - d. Dispose of waste according to General Waste Management SOP, unless superseded by specific SOPs for the operation.
 - e. Never discharge waste material to storm drains

Spill Control

Standard Operating Procedure

PURPOSE:

To protect stormwater by educating employees on proper spill cleanup procedures, state reporting requirements, and preventative actions.

PROCEDURE:

1. Always:
 - a. Stop the source of the spill, if possible, to safely do so.
 - b. Contain any liquids, if possible, to safely do so.
 - c. Cover the spill with absorbent material such as kitty litter, sawdust, or oil absorbent pads. Do not use straw or water (See SOP #8 Petroleum and Chemical Disposal).
 - d. Petroleum spills involve, but are not limited to: crude oil, gasoline, various fuel oils, lubricating oil, hydraulic oil, asphaltic residuals.
 - e. Report a petroleum spill (435) 627-4142 if:
 - i. The spill is greater than 25 gallons, or
 - ii. The spill cannot be immediately contained, or
 - iii. The spill and/or contamination cannot be completely removed within 24 hours, or
 - iv. There is an impact or potential impact to ground/surface water.
 - v. IF IN DOUBT, REPORT THE SPILL!
 - f. Hazardous materials spills involve non-oil spills that pose a threat to human health or the environment, such as chemical releases.
 - i. Report any discharge of hazardous waste immediately (within one hour) to local emergency officials (fire department), then contact Health Department Emergency Response Team (435) 673-3528.
 - ii. Contact local fire department (435) 627-4150
 - iii. Develop and maintain a Spill Prevention, Control, and Countermeasure (SPCC) Plan if the facility stores more than 1,320 gallons of petroleum.
 - g. Fit petroleum and chemical storage containers with secondary containment structures.
 - h. Keep a spill kit in areas where petroleum or hazardous materials are stored.
 - i. Train employees in spill response procedures and equipment.
 - j. Deploy containment booms if spill could potentially reach a storm drain or water body.
 - k. Position mats to contain drips from equipment or vehicles until they can be repaired.
2. Cleanup:

-
- a. NEVER WASH SPILLS TO THE STORM DRAIN SYSTEM
 - b. Clean per SDS requirements but generally most spills can be cleaned up according to the following:
 - Absorb liquid spills with spill kit absorbent material, sand or dirt until liquid is sufficiently converted to solid material.
 - Remove immediately using dry cleanup methods, e.g. broom and shovel, or vacuum operations.
 - Cleanup with water and detergents may also be necessary depending on the spilled material. However, the waste from this operation must be vacuumed or effectively picked up by dry methods. See Pavement Washing SOP.
 - Repeat process when residue material remains.
 - c. Follow SDS requirements but usually most spills can be disposed per the following b. & c.
 - d. Generally, most spills absorbed into solid forms can be disposed to the dumpster and receptacles. Follow Waste Management SOP.
 - e. Generally, Liquid waste from surface cleansing processes may be disposed to the sanitary sewer system after the following conditions have been met:
 - Dry cleanup methods have been used to remove the bulk of the spill and disposed per the Waste Management SOP.
 - The liquid waste amounts are small and diluted with water. This is intended for spill cleanup waste only and never for the disposal of unused or spent liquids.
3. Documentation:
- a. Document all spills in spreadsheet.
4. SDS sheets:
- a. SDS Manual is filed in break room.
5. Materials:
- a. Generally, sand or dirt will work for most cleanup operations and for containment. However, it is the responsibility of the owner to select the absorbent materials and cleanup methods that are required by the SDS Manuals for chemicals used by the company.
8. Training:
- a. Annually and at hire.

Retention/Detention Basin Maintenance

Standard Operating Procedure

PURPOSE:

To protect stormwater by maintaining the ability of retention/detention basins to trap sediment, and organic matter. This reduces clogging the storm drain system as well as the transport of sediments and pollutants into receiving water bodies.

PROCEDURE:

1. Preparation:

- a. Inspect detention/retention basins for structural integrity and evidence of illicit discharges. If gross contamination is present (sewage or oil) stop cleaning and report to supervisor for follow-up and notify City Stormwater Supervisor
- b. Conduct visual inspection outside of the basin
- c. Conduct visual inspection inside the basin to prevent and remove sediment build up in stormwater tanks or silt trap.

2. Process:

- a. Contact Facilities Manager if drain appears to be clogged or in need of service.
- b. Clean using a high powered vacuum truck to start vacuum standing water and sediment.
- c. Systematically clean basin per maintenance plan
- d. Dispose solids in a sealed waste container that will be transferred to a permitted, lined solid waste landfill or other solid waste treatment facility. Fluids collected during cleaning shall be discharged to a sanitary sewer or buffered detention area.

3. Cleanup:

- a. When the vacuum truck is full of sediment, take it to the designated location to dump all sediment out of truck and into a drying bed.
- b. Wash down area before leaving the designated dump location.
- c. Never discharge waste material to storm drains

4. Documentation

- a. Keep records of number of basins cleaned, date cleaned and any other issues resolved.
- b. Record the amount of waste collected and number of basins cleaned and the area in which they were cleaned.

St. George City
Long-Term Stormwater Management Plan
October 2019

PLAN RECORDKEEPING DOCUMENTS