

SURVEYOR'S CERTIFICATE

I, John V. Bellwinkel, do hereby certify that I am a Registered Professional Engineer and/or Land Surveyor, and that I hold certificate No. 246, as prescribed under the laws of the State of Utah. I further certify that by authority of the Owners, I have made a survey of the tract of land shown on this plat and described below, and have subdivided said tract of land into lots and streets, hereafter to be known as Brimhall Subdivision, and that same has been correctly surveyed and staked on the ground as shown on this plat.

Table with columns: COURSE, DIST., REMARKS. Contains detailed boundary descriptions for the subdivision, including bearings and distances for various courses and remarks.

Dec 29, 1969 DATE

John V. Bellwinkel

OWNER'S DEDICATION

Know all men by these presents that we, the undersigned owner(s) of the above described tract of land, having caused same to be subdivided into lots and streets to be hereafter known as the

BRIMHALL SUBDIVISION

do hereby dedicate for perpetual use of the public all parcels of land shown on this plat as intended for Public use.


In witness whereof we have hereunto set our hands this 11th day of November, A.D., 1969

CORPORATION OF THE PRESIDING BISHOP OF THE CHURCH OF JESUS CHRIST OF LATTER-DAY SAINTS. Signed by Keith Brimhall, Evan B. Seppelf, Marianne Brimhall, and Mary B. Backus.

ACKNOWLEDGMENT

STATE OF UTAH, ss. County of Salt Lake. On the 11th day of Nov. A.D., 1969, personally appeared before me, the undersigned Notary Public, in and for said County of said State of Utah, the signer(s) of the above Owner's dedication, in number, who duly acknowledged to me that they signed it freely and voluntarily and for the uses and purposes therein mentioned. My Commission Expires: 2-6-71. Notary Public: Craig J. Shoups, residing in Salt Lake County.

BRIMHALL SUBDIVISION BEING LOCATED IN THE SOUTHWEST QUARTER OF SECTION 2, T.2S, R.1E.

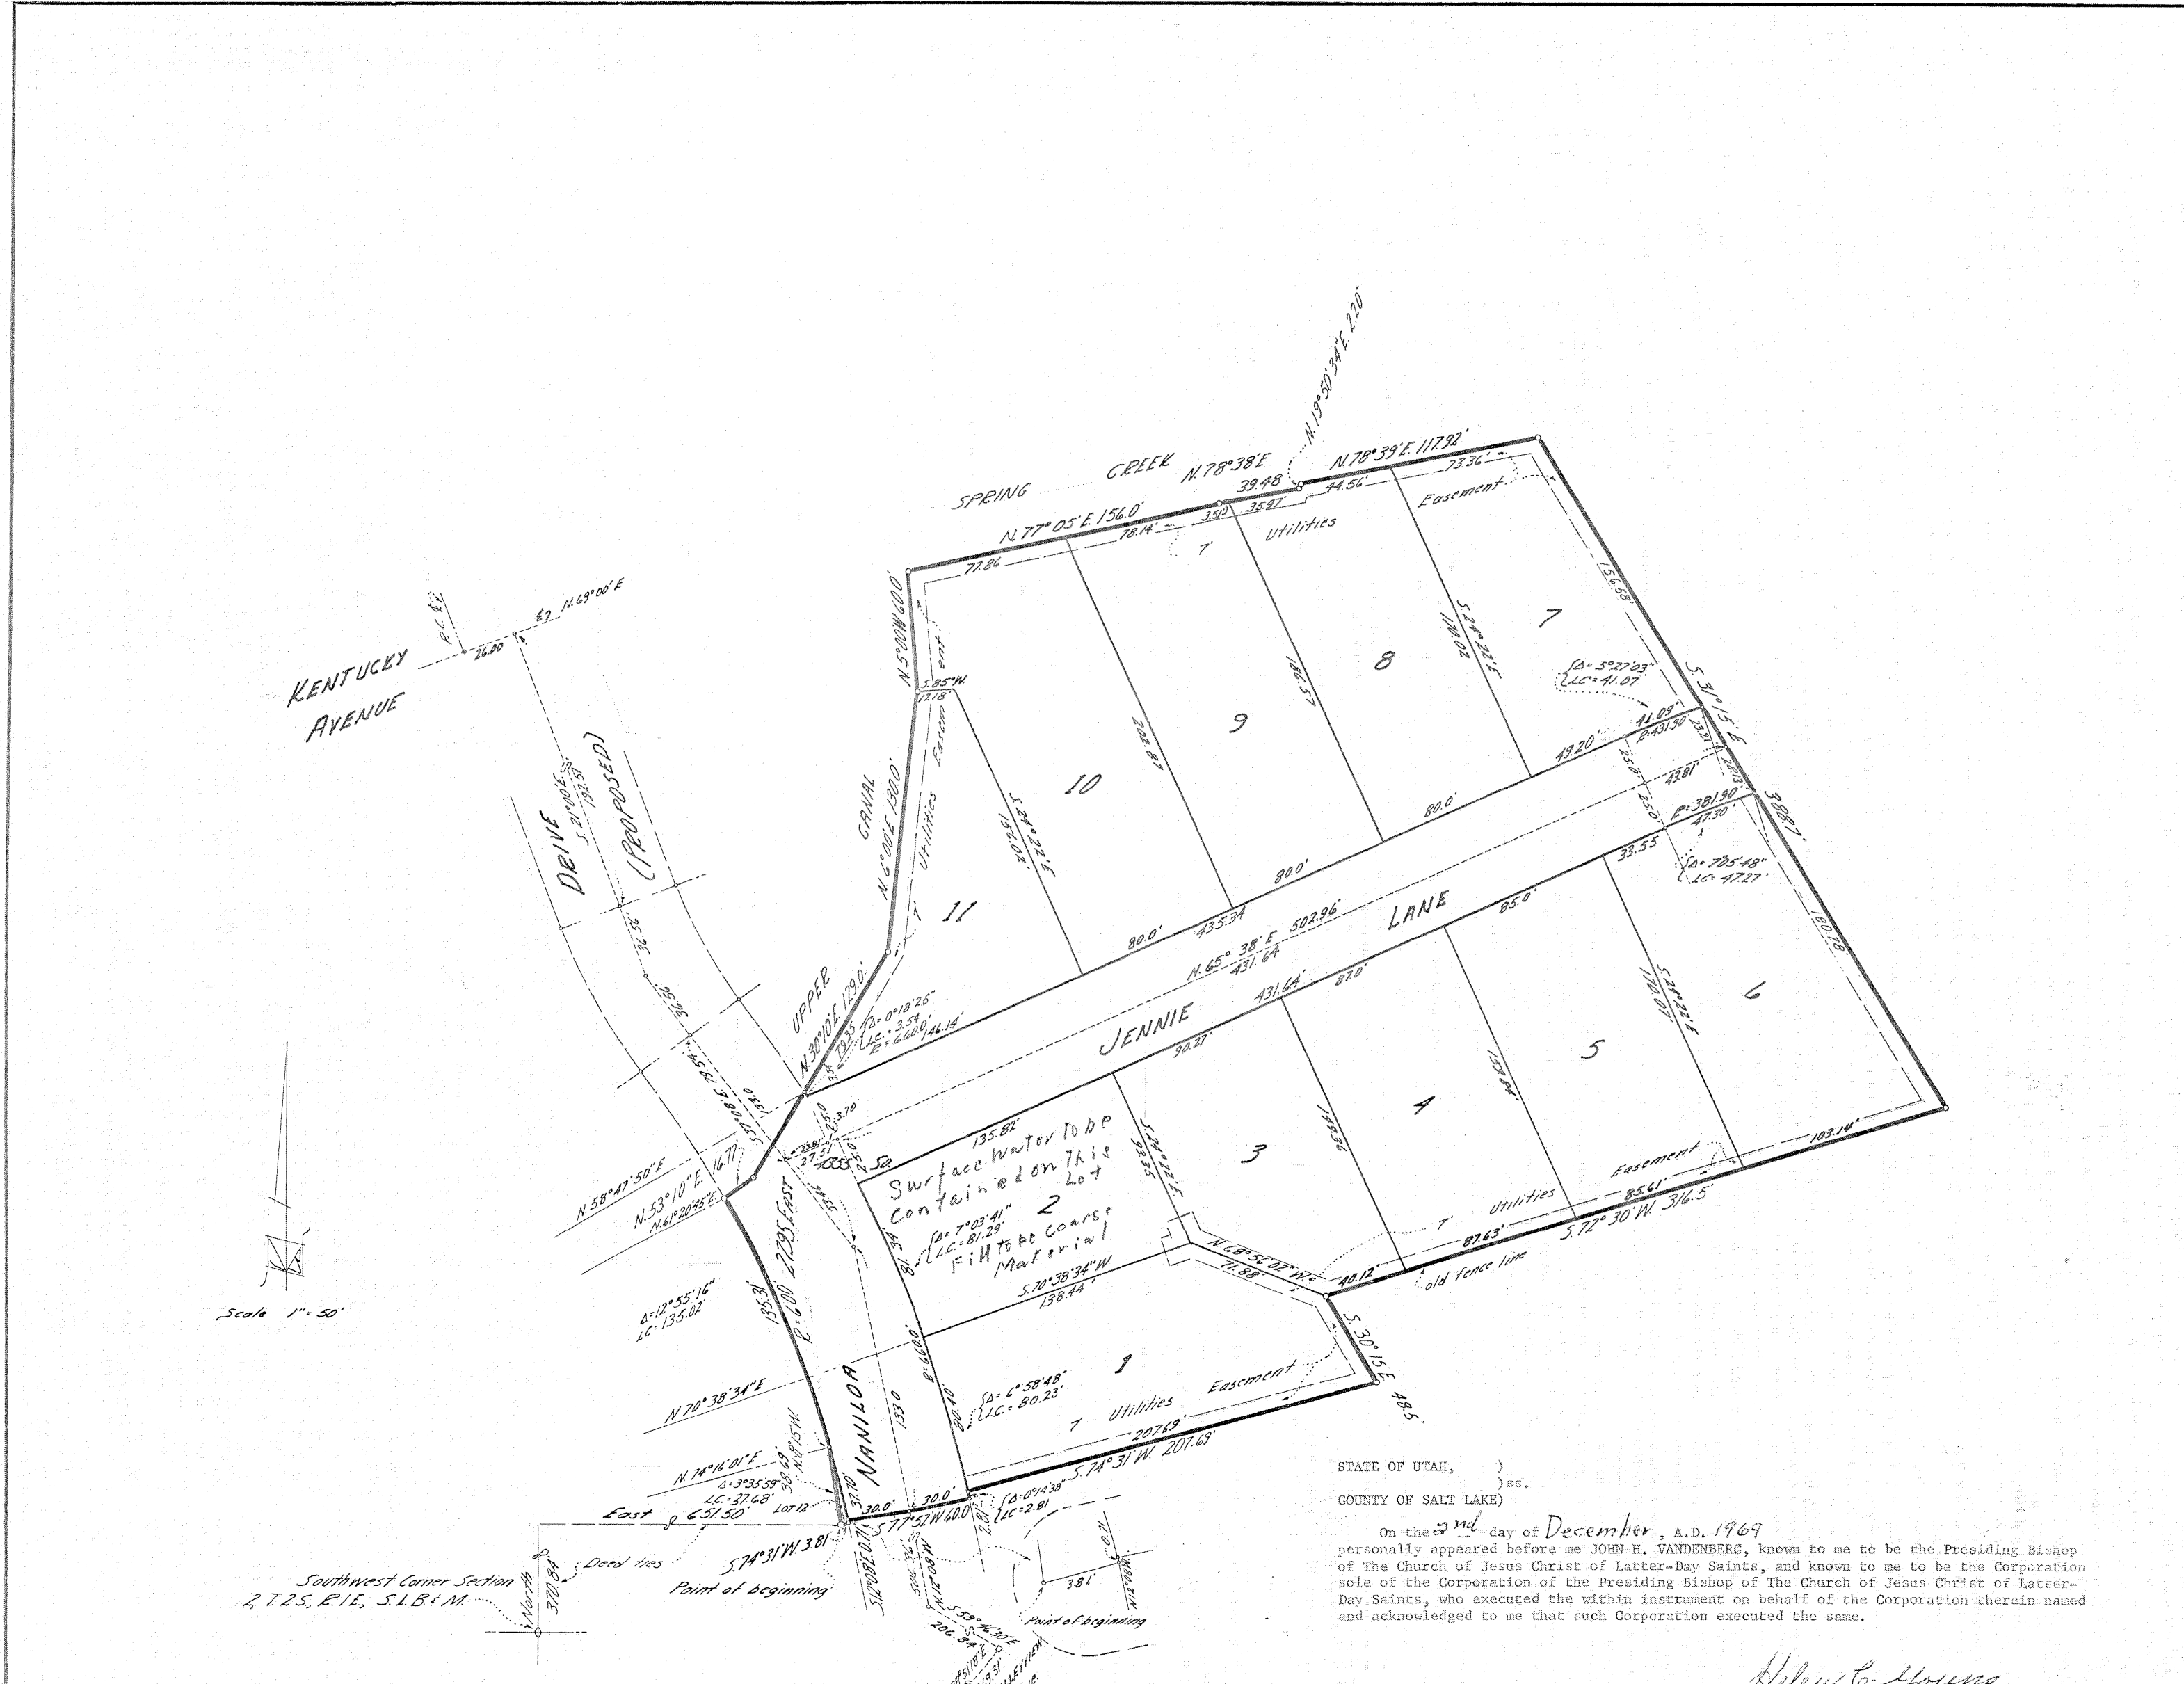

STATE OF UTAH, ss. COUNTY OF SALT LAKE. On the 2nd day of December, A.D., 1969, personally appeared before me JOHN H. VANDENBERG, known to me to be the Presiding Bishop of the Church of Jesus Christ of Latter-Day Saints, and known to me to be the Corporation sole of the Corporation of the Presiding Bishop of the Church of Jesus Christ of Latter-Day Saints, who executed the within instrument on behalf of the Corporation therein named and acknowledged to me that such Corporation executed the same.

Allen C. Young, Notary Public, My Commission Expires March 25, 1972, My residence is Salt Lake City, Utah.

SALT LAKE CO. BOARD OF HEALTH APPROVAL APPROVED THIS 22 DAY OF March A.D., 1969. Director: [Signature]

SALT LAKE COUNTY FLOOD CONTROL DEPARTMENT APPROVAL APPROVED THIS 25 DAY OF August A.D., 1969. [Signature]

COUNTY PLANNING COMMISSION APPROVAL APPROVED THIS 10TH DAY OF DECEMBER A.D., 1969, BY THE SALT LAKE COUNTY PLANNING COMMISSION. Chairman: [Signature]

COUNTY SURVEYOR'S CERTIFICATE I HEREBY CERTIFY THAT I HAVE HAD THIS PLAT, AND SAID TRACT, AS STAKED, EXAMINED BY THIS OFFICE, AND IT IS CORRECT AND IN ACCORDANCE WITH INFORMATION ON FILE IN THIS OFFICE. [Signature]

APPROVAL AS TO FORM APPROVED AS TO FORM THIS 30th DAY OF DECEMBER A.D., 1969. Gordon B. Christensen, County Attorney.

COUNTY COMMISSION APPROVAL & ACCEPTANCE PRESENTED TO THE BOARD OF SALT LAKE COUNTY COMMISSIONERS THIS DAY OF DECEMBER A.D., 1969, AT WHICH TIME THIS SUBDIVISION WAS APPROVED AND ACCEPTED. [Signatures]

RECORDED # 2316370 STATE OF UTAH, COUNTY OF SALT LAKE, RECORDED AND FILED AT THE REQUEST OF Security Title Co. DATE 7 Jan 70 TIME 11:50 AM. BOOK HH PAGE 21. Fee \$5.00.