

SURVEYOR'S CERTIFICATE

I, G. ELTON ROBERTS, do hereby certify that I am a Registered Civil Engineer, and or Land Surveyor, and that I hold certificate No. 2779, as prescribed under the laws of the State of Utah. I further certify that by authority of the Owners, I have made a survey of the tract of land shown on this plat and described below, and have subdivided said tract of land into lots and streets, hereafter to be known as NOBLE HEIGHTS #1 and that same has been correctly surveyed and staked on the ground as shown on this plat.

Table with columns: COURSE, DIST., BOUNDARY DESCRIPTION, REMARKS. Includes bearings like N 89° 59' 20" E and distances like 1044.55'.

at 14, 1970 DATE M. Eldon Roberts

OWNER'S DEDICATION

Know all men by these presents that the undersigned owner (s) of the above described tract of land, having caused same to be subdivided into lots and streets to be hereafter known as the

NOBLE HEIGHTS #1

do hereby dedicate for perpetual use of the public all parcels of land shown on this plat as intended for Public use.

In witness whereof have hereunto set this 14th day of April A.D. 1971


Dean B. Webb, President of Noble Land Development & Investment Company Incorporated

ACKNOWLEDGMENT

STATE OF UTAH } S.S. County of Salt Lake } ON THE 14th day of April A.D. 1971, personally appeared before me, the undersigned Notary Public, in and for said County of Salt Lake in said State of Utah, the signer(s) of the above Owner's dedication, 5 in number, who duly acknowledged to me that they signed the dedication freely and voluntarily and for the uses and purposes therein mentioned.

NOBLE HEIGHTS #1

A SUBDIVISION OF THE NORTH 1/2 OF SEC. 32, T2S., R1W.

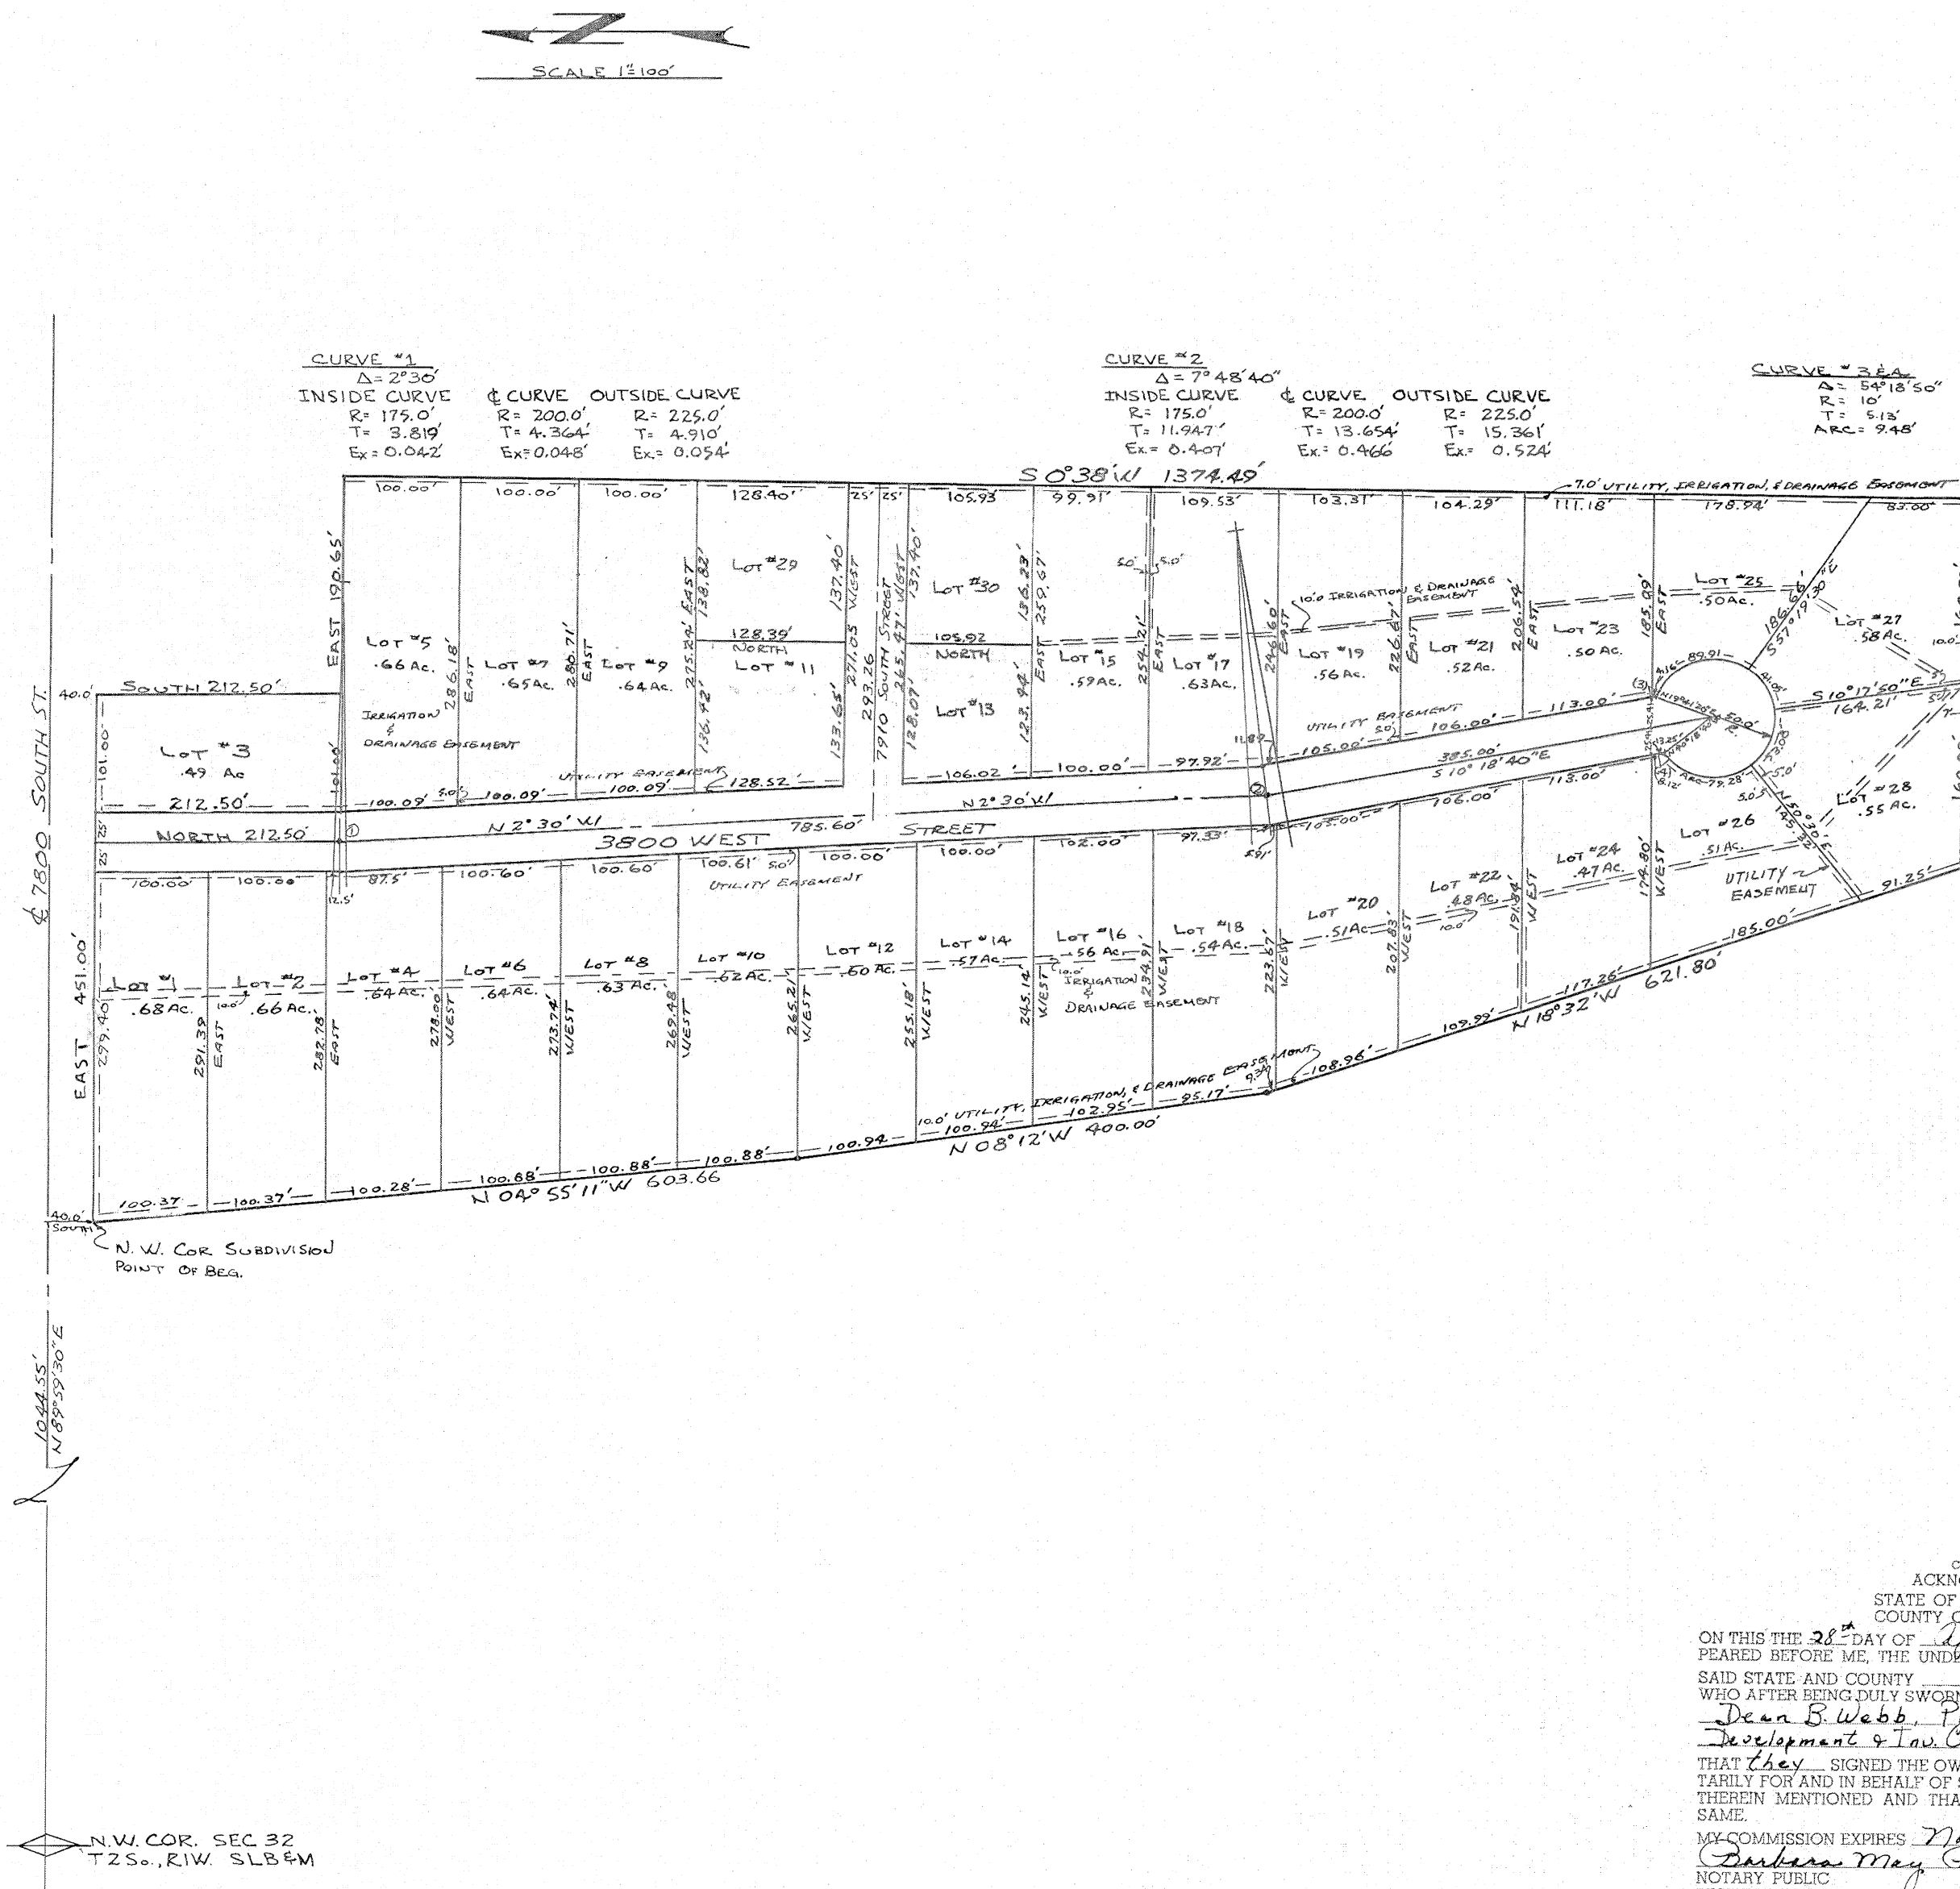

NOTARY PUBLIC ACKNOWLEDGMENT STATE OF UTAH COUNTY OF SALT LAKE } S.S. ON THIS THE 14th DAY OF April A.D. 1971, PERSONALLY APPEARED BEFORE ME, THE UNDERSIGNED NOTARY PUBLIC IN AND FOR SAID STATE AND COUNTY WHO AFTER BEING DULY SWORN, ACKNOWLEDGED TO ME THAT Dean B. Webb, President of Noble Land Development & Investment Co., Inc., A CORPORATION, THAT THEY SIGNED THE OWNERS DEDICATION FREELY AND VOLUNTARILY FOR AND IN BEHALF OF SAID CORPORATION FOR THE PURPOSES THEREIN MENTIONED AND THAT SAID CORPORATION EXECUTED THE SAME. MY COMMISSION EXPIRES Nov. 23, 1971 Barbara May Barber NOTARY PUBLIC RESIDING IN SALT LAKE COUNTY.

Approval stamps from Planning Commission, Board of Health, Flood Control Dept, Surveyor's Certificate, City Commission, and Notary Public. Includes dates and signatures.

SALT LAKE BASE & MERIDIAN RECORDED # 2437959 STATE OF UTAH, COUNTY OF SALT LAKE, RECORDED AND FILED AT THE REQUEST OF Dean Webb DATE 17 Feb 1972 TIME 2:09 P.M. BOOK KK PAGE 77 FEE \$ 25.00 Chief Deputy, SALT LAKE COUNTY RECORDER