

CORPORATION ACKNOWLEDGMENTS

STATE OF UTAH } ss. County of Salt Lake } ss. On this 27th day of April A.D. 1972, personally appeared before me the undersigned Notary Public in and for said State and County, N. Gayle Nielson who after being duly sworn, acknowledged to me that he is the President of Meeks Wirthlin Real Estate Corporation, a Utah Corporation, that he signed the owners dedication, freely and voluntarily, for and in behalf of said Corporation for the purposes therein mentioned and that said Corporation executed the same.

State of Utah } ss. County of Salt Lake } ss. On this 27th day of April A.D. 1972, personally appeared before me the undersigned Notary Public in and for said State and County, Gordon H. Dick who after being duly sworn, acknowledged to me that he is the President of BEL AIR BUILDERS INC, a Utah Corporation, and that he signed the owners dedication, freely and voluntarily, for and in behalf of said Corporation for the purposes therein mentioned and that said Corporation executed the same.

This map is provided solely for the purpose of assisting in locating the property and Cottonwood Title Insurance Agency, Inc. assumes no liability for variation, if any, with any actual survey.

SURVEYOR'S CERTIFICATE

I, Robert B. Jones, do hereby certify that I am a Registered Civil Engineer, and or Land Surveyor, and that I hold certificate No. 1525, as prescribed under the laws of the State of Utah. I further certify that by authority of the Owners, I have made a survey of the tract of land shown on this plat and described below, and have subdivided said tract of land into lots and streets, hereafter to be known as ENCHANTED HILLS NO-2 SUBDIVISION and that same has been correctly surveyed and staked on the ground as shown on this plat.

Table with columns: COURSE, DIST., BOUNDARY DESCRIPTION, REMARKS. Contains detailed survey data for the subdivision, including bearings and distances for various courses.

DATE: Jan. 25, 1972. Signature of Robert B. Jones, Notary Public, No. 1525.

OWNER'S DEDICATION

Know all men by these presents that we, the undersigned owner(s) of the above described tract of land, having caused same to be subdivided into lots and streets to be hereafter known as the ENCHANTED HILLS NO-2 SUBDIVISION do hereby dedicate for perpetual use of the public all parcels of land shown on this plat as intended for Public use. In witness whereof we have hereunto set our hands this 21st day of April A.D., 1972.


SECURITY TITLE COMPANY (TRUSTEE) A UTAH CORPORATION. Signatures of N. Gayle Nielson and Gordon H. Dick. Includes names of grantors: GRANT S WINN, NORMA B WINN, ELMER P WINN, HELEN L WINN, MECKS WIRTHLIN REAL ESTATE CORP., BEL AIR BUILDERS INC.

ACKNOWLEDGMENT

STATE OF UTAH } ss. County of Salt Lake } ss. On the 21st day of April A.D., 1972, personally appeared before me, the undersigned Notary Public, in and for said County of Salt Lake in said State of Utah, the signer(s) of the above Owner's dedication, signed it freely and voluntarily and for the uses and purposes therein mentioned. MY COMMISSION EXPIRES: July 2, 1972. Signature of Robert B. Jones, Notary Public.

ENCHANTED HILLS No-2 A SUBDIVISION LOCATED IN THE SE 1/4 OF SECTION 26 TOWNSHIP 2 SOUTH, RANGE 1 EAST SALT LAKE BASE & MERIDIAN

RECORDED # 2454259. STATE OF UTAH, COUNTY OF SALT LAKE, RECORDED AND FILED AT THE REQUEST OF Security Title Co. DATE 5 May 1972 TIME 8:39 AM BOOK LL PAGE 39. \$60.00 FEE \$ Peradean Martin SALT LAKE COUNTY RECORDER.

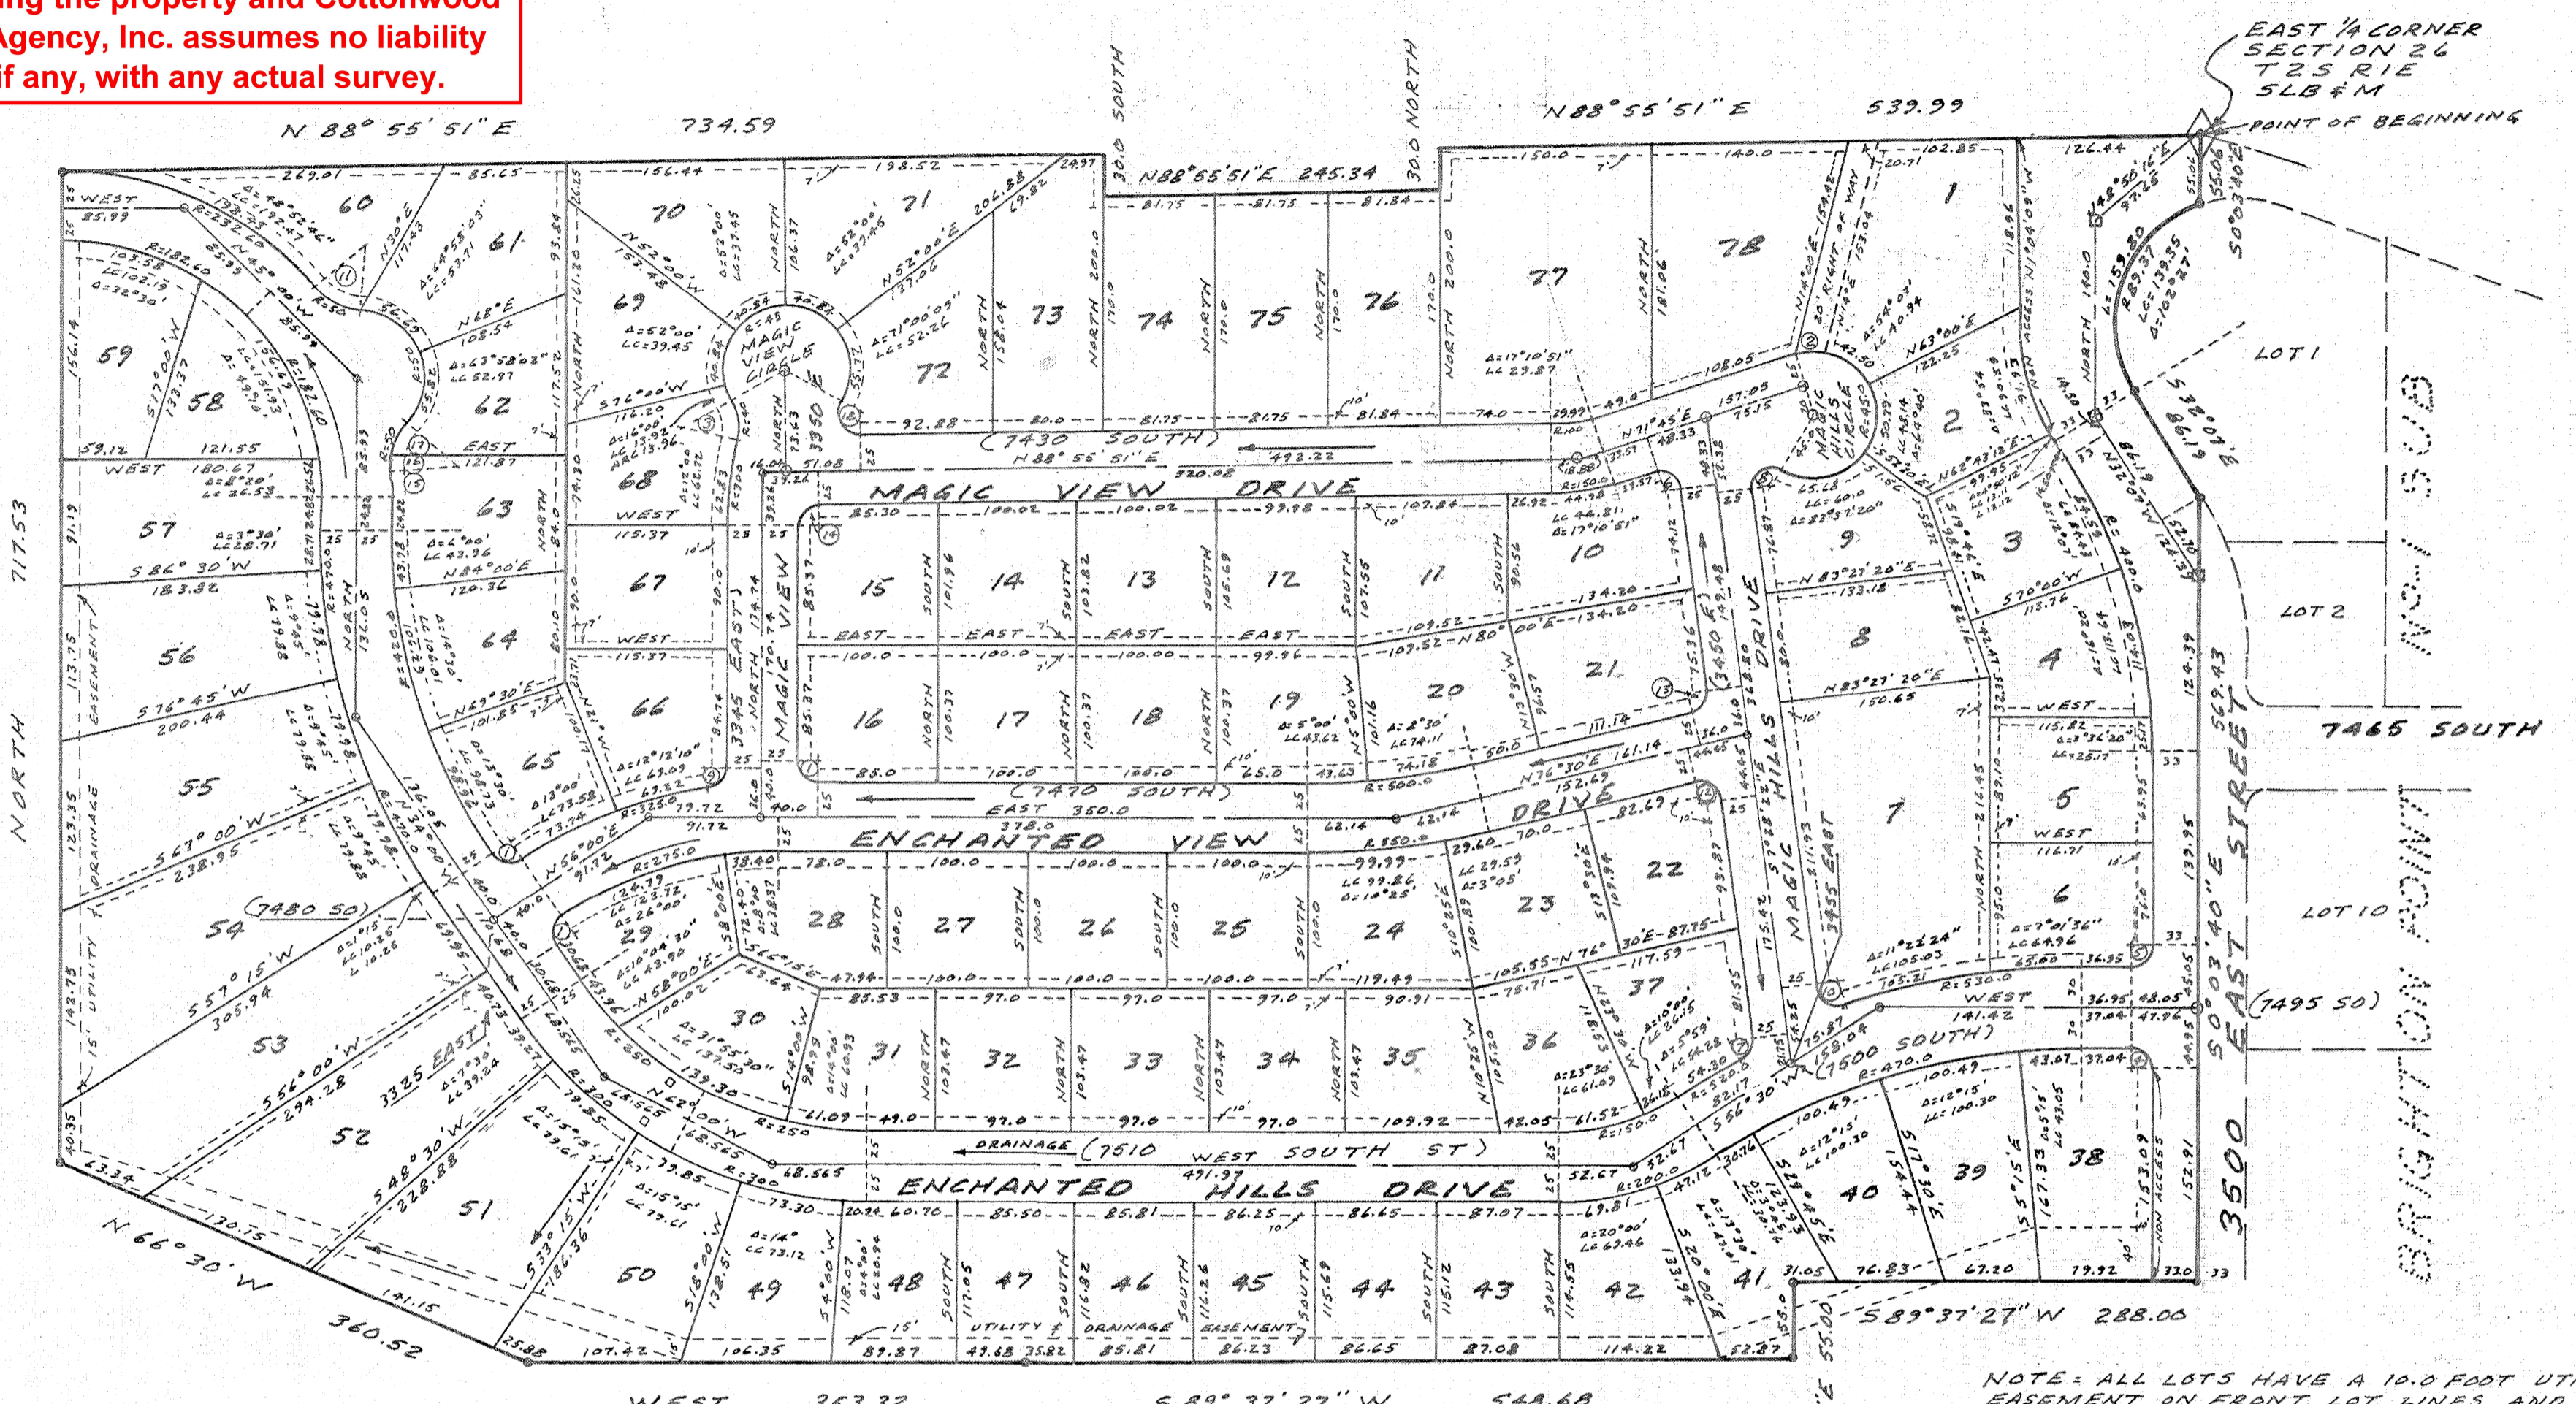

CURVE DATA table with columns for curve number, angle, length, arc, and radius. Lists 18 curves with their respective measurements.

NOTE: ALL LOTS HAVE A 10.0 FOOT UTILITIES EASEMENT ON FRONT LOT LINES AND A 7.0 FOOT UTILITIES AND DRAINAGE EASEMENT ON BACK LOT LINES, SOME LOTS HAVE A 7.0 FOOT UTILITIES AND DRAINAGE ON SIDE LOT LINES AS SHOWN, ALL OTHER EASEMENTS ARE AS SHOWN. ARROWS INDICATE DIRECTION OF DRAINAGE

PREPARED BY BUSH & GUDGELL INC. ENGINEERS-SURVEYORS. 555 SOUTH 3RD EAST SALT LAKE CITY UTAH 84111. PHONE 324-7775. APPROVED THIS 18th DAY OF Jan A.D., 1972 BY THE SALT LAKE COUNTY PLANNING COMMISSION.

EXISTING MONUMENTS MONUMENTS TO BE SET 79 LOTS IN SUBDIVISION 29.403 ACRES IN SUBDIVISION

PLANNING COMMISSION APPROVED THIS 18th DAY OF Jan A.D., 1972 BY THE SALT LAKE COUNTY PLANNING COMMISSION. BOARD OF HEALTH APPROVED THIS 29th DAY OF March A.D., 1972. FLOOD CONTROL DEPT. APPROVED THIS 27th DAY OF March A.D., 1972. SURVEYOR'S CERTIFICATE I HEREBY CERTIFY THAT THIS OFFICE HAS EXAMINED THIS PLAT AND IT IS CORRECT IN ACCORDANCE WITH INFORMATION ON FILE IN THIS OFFICE. APPROVAL AS TO FORM APPROVED AS TO FORM THIS 27th DAY OF March A.D., 1972. COUNTY COMMISSION PRESENTED TO THE BOARD OF SALT LAKE COUNTY COMMISSIONERS THIS 27th DAY OF March A.D., 1972 AT WHICH TIME THIS SUBDIVISION WAS APPROVED AND ACCEPTED.