

Part of the Southwest quarter of Section 24, T.3S., R.1W.,
Salt Lake Base and Meridian.

Beginning on the South line of said Section 24, at a point lying Easterly 1135 feet, more or less, from the Southwest corner of said Section 24, and running thence N. 7° 00' W. 25 feet; N. 32° 30' W. 250 feet; thence N. 29° 00' W. 400 feet; thence N. 40° 30' W. 200 feet; thence N. 22° 30' E. 300 feet; thence N. 18° 00' E. 295 feet; thence N. 1° 30' W. 400 feet; thence N. 16° 15' E. 400 feet; thence N. 34° 30' E. 300 feet; thence N. 41° 45' E. 385 feet, more or less, to a fence line 33 feet South of the centerline of an existing road; thence N. 41° 45' E. 15 feet; thence N. 7° 30' E. 22 feet, more or less, to a point, on the North line of said Southwest quarter of Section 24, lying Easterly 1425 feet, more or less, from the West quarter corner of said Section 24.

Tract No. SW24-1

Owner: Mount Jordan Stake of the Church of Jesus Christ of Latter
Day Saints

Permanent Easement: 0.764 acs. (1665 l.f.)

Tract No. SW24-2

Owner: Francis L. and Hazel G. Nelson

Permanent Easement: 0.478 acs. (1040 l.f.)

Tract No. SW24-3

Owner: Ross E. and Doris N. Bergener


Permanent Easement: 0.057 acs. (125 l.f.)

Tract No. SW24-4

Owner: Albert C. Brown

Permanent Easement: 0.074 acs. (162 l.f.) -

Field book.	Inspector's book.
Topog plotted.	As constructed.
Design.	State cert book.

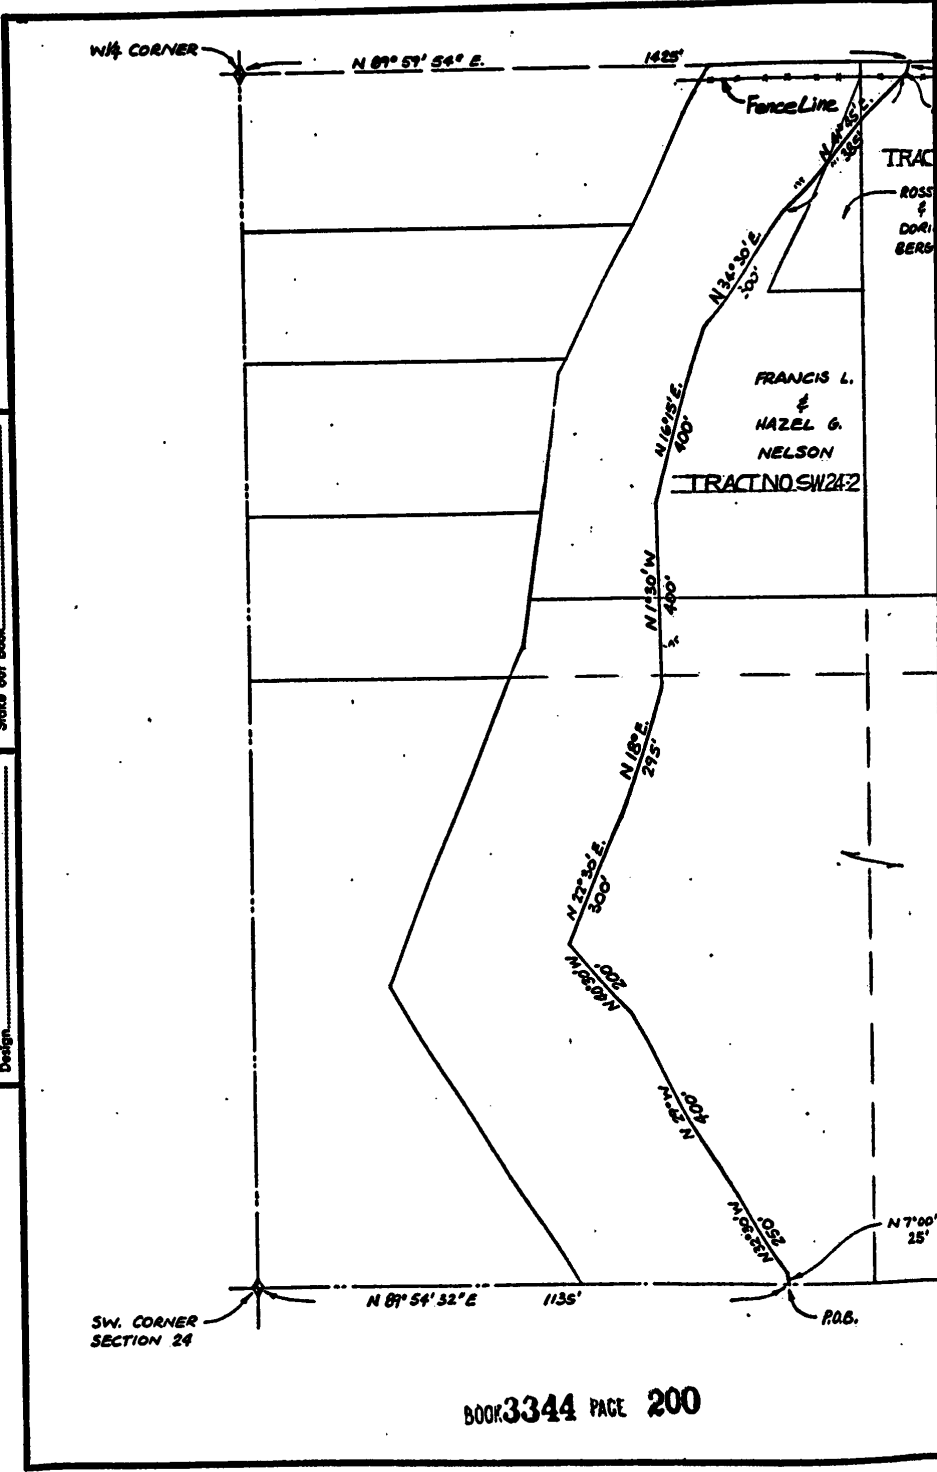

W $\frac{1}{4}$ CORNER

N 81° 51' 54" E. 1425'

Fence Line

TRAC
ROSS
&
DORR
BERG

FRANCIS L.
&
HAZEL G.
NELSON

TRACT NO SW242

SW. CORNER
SECTION 24

N 81° 54' 32" E. 1135'

P.O.B.

BOOK 3344 PAGE 200


N. 7°30' E.
22'

TRACT NO. SW24-3

E.
S N.
OWNER

ALBERT C. BROWN

TRACT NO. SW24-4

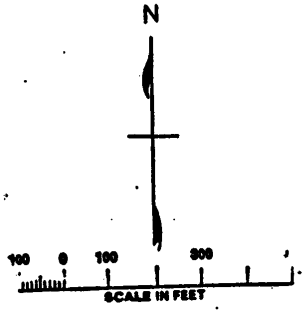

MOUNT JORDAN STAKE
OF THE
CHURCH OF JESUS CHRIST
OF L.D.S.

TRACT NO. SW24-1

BOOK 3344 PAGE 201

"PART OF SW 1/4 OF SEC. 24"
"T3S. R1W. S.L.B. & M."

TEMPLETON, LINKE & ALSUP CONSULTING ENGINEERS 40 WEST 2050 SOUTH SALT LAKE CITY, UTAH		
SALT LAKE COUNTY SEWERAGE IMPROVEMENT DISTRICT NO. 3 SEWERAGE COLLECTION SYSTEM SECTION NO. 25		
EASEMENT DESCRIPTION		
DRAWN	SCALE SHOWN	DWG. NO. 25E-3
CHECKED	DATE FEB 1973	FILE NO.
APPROVED		