
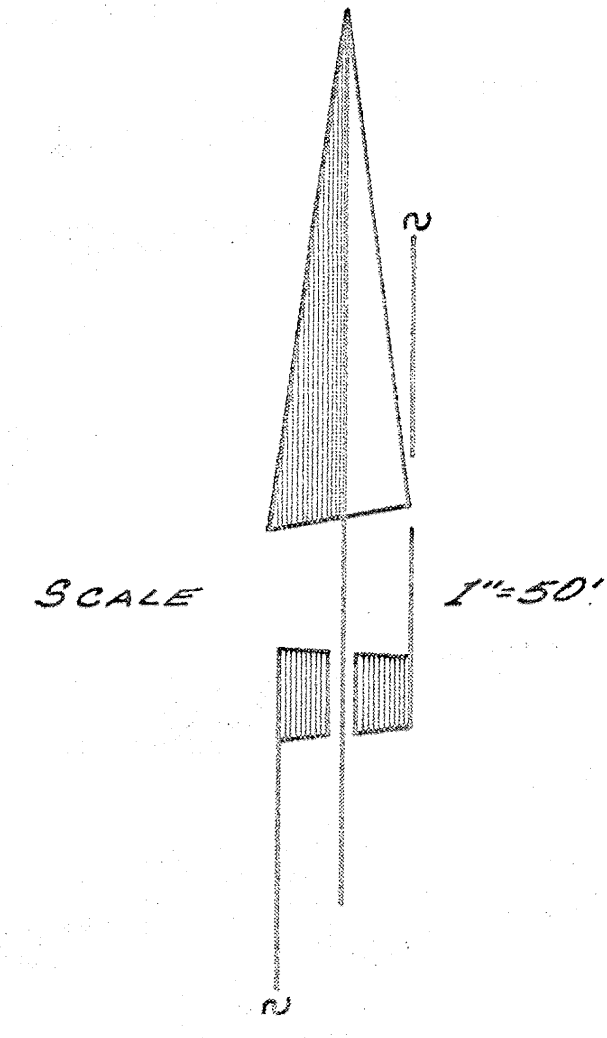


NOTE: SUBDIVIDER TO INSTALL A 6' NON-CRIMBABLE FENCE ALONG THE SOUTH RIGHT OF WAY LINE OF THE TANNER DITCH.

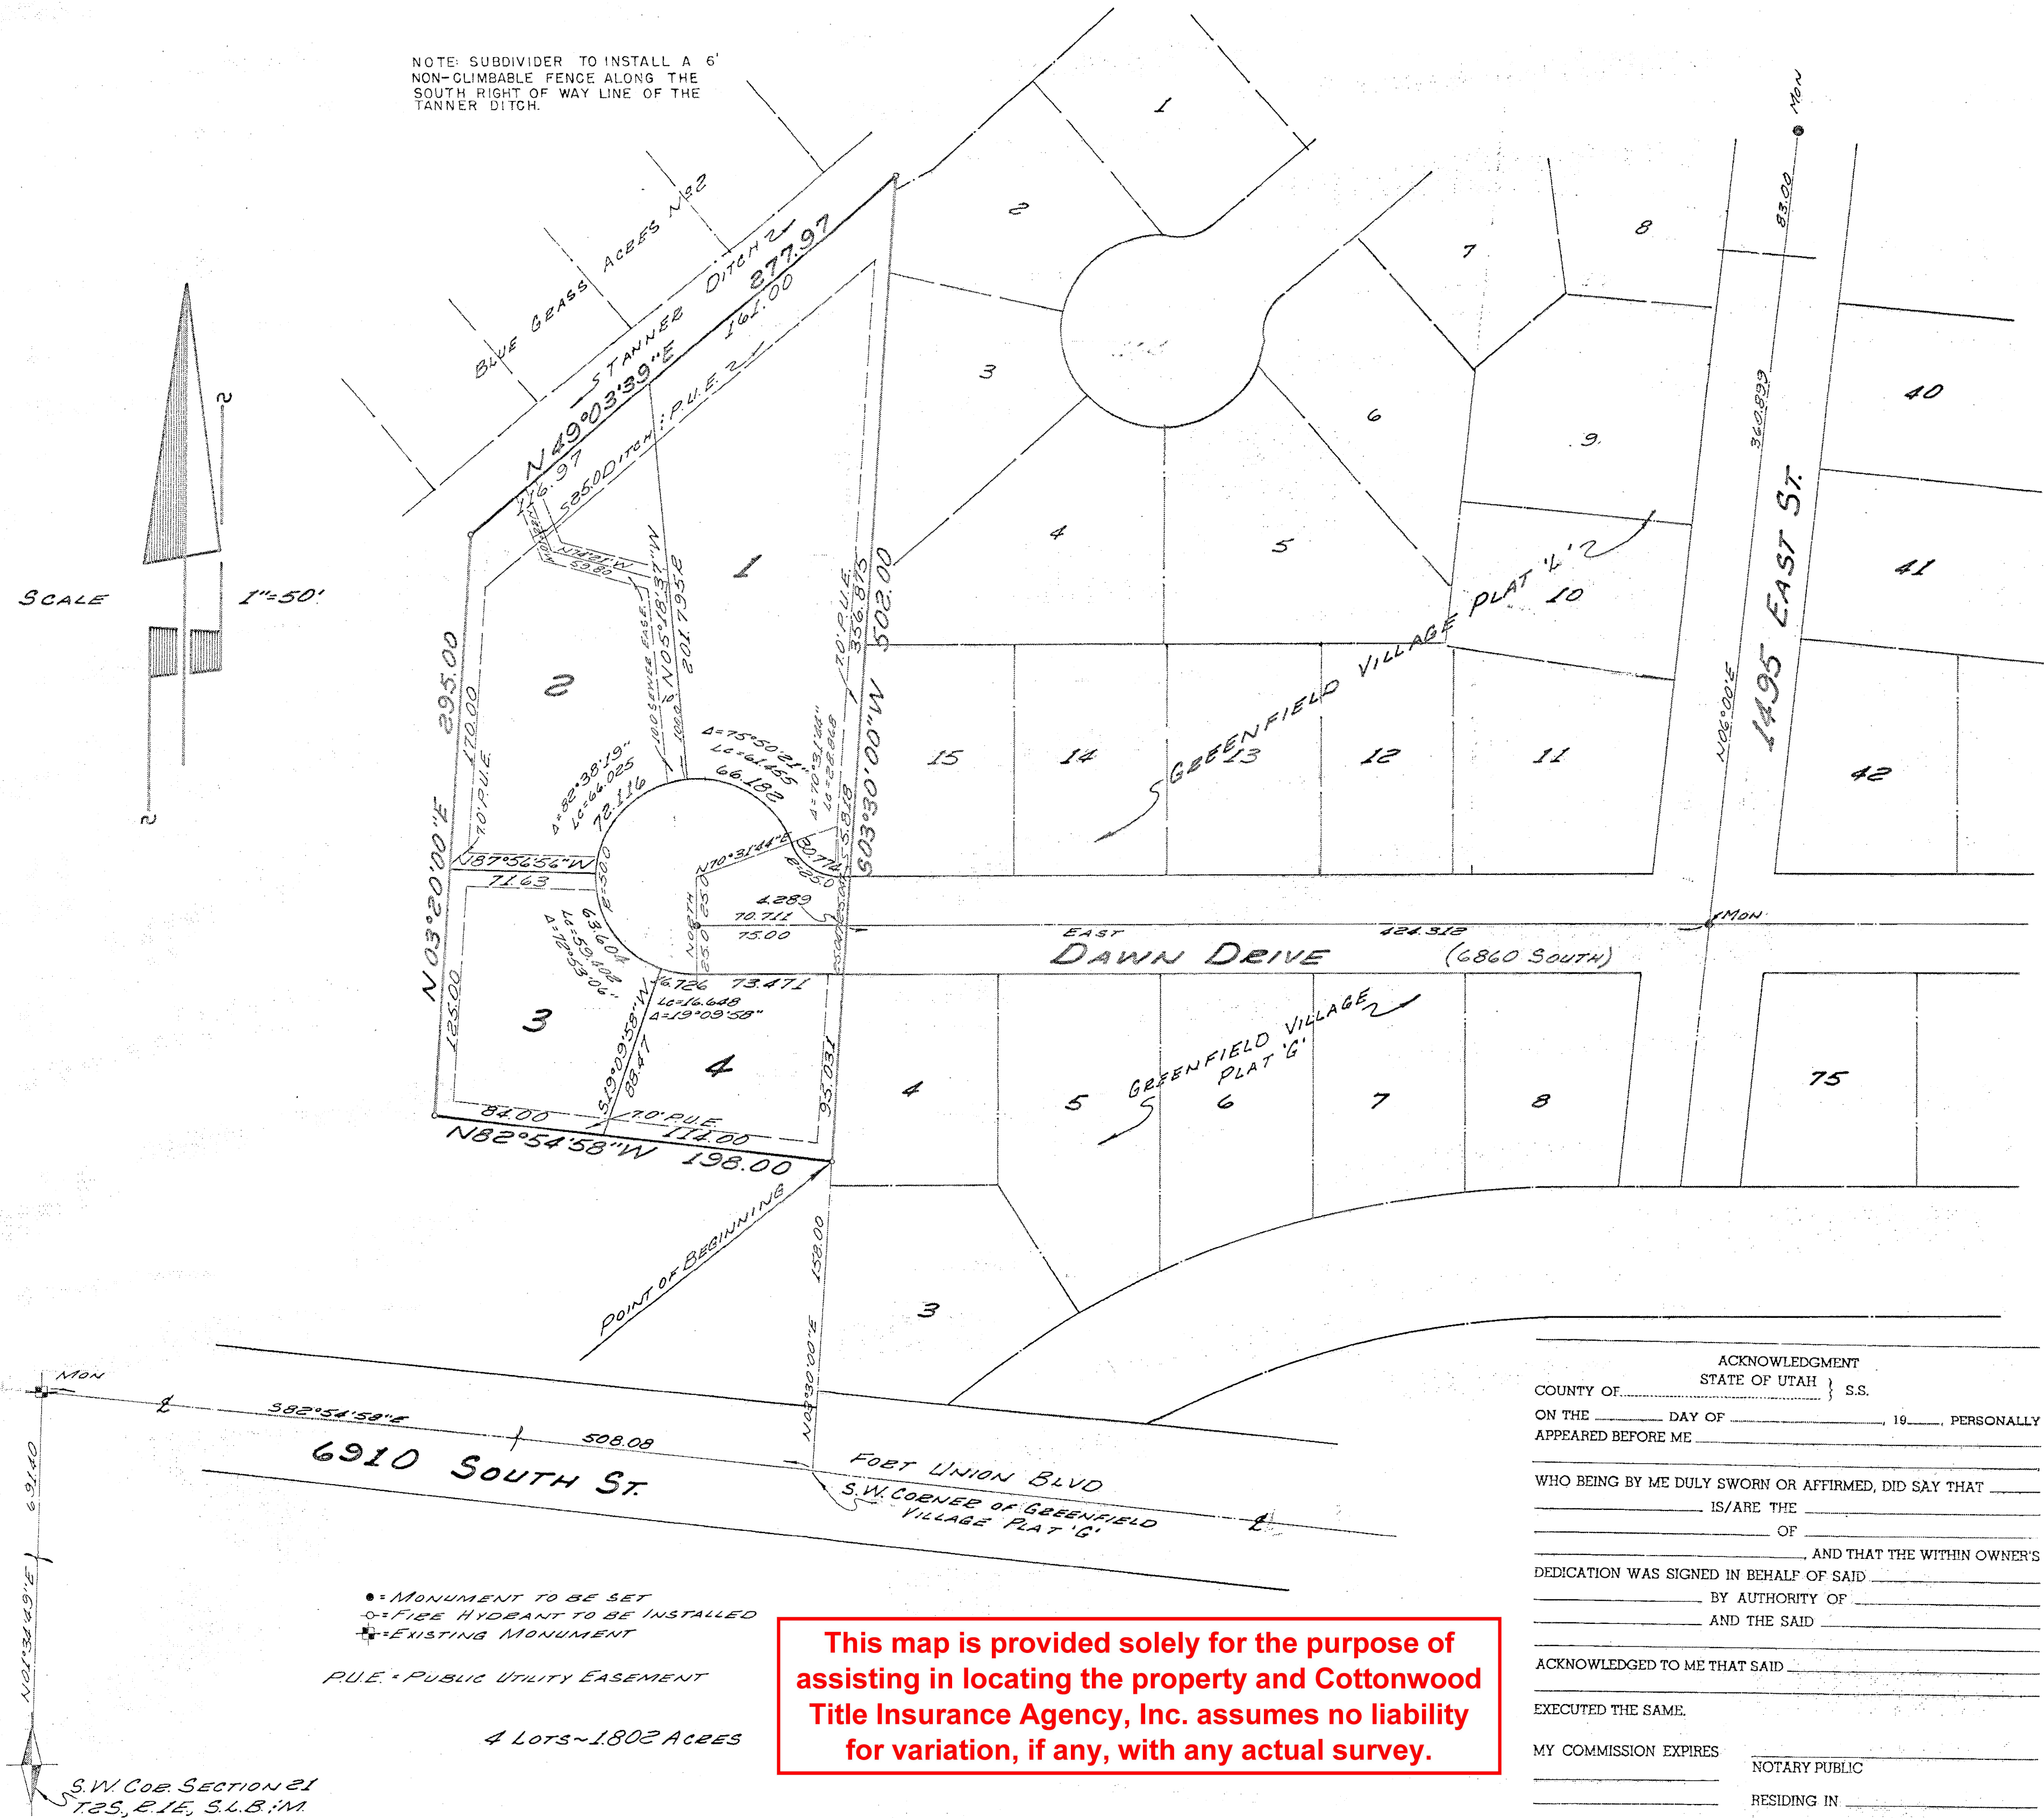

SURVEYOR'S CERTIFICATE

I, DAVID B. GARDNER, do hereby certify that I am a Registered Civil Engineer, and or Land Surveyor, and that I hold certificate No. 2598, as prescribed under the laws of the State of Utah. I further certify that by authority of the Owners, I have made a survey of the tract of land shown on this plat and described below, and have subdivided said tract of land into lots and streets, hereafter to be known as DAWN CIRCLE SUBDIVISION and that same has been correctly surveyed and staked on the ground as shown on this plat.

Table with columns: COURSE, DIST., BOUNDARY DESCRIPTION, REMARKS. Contains boundary data for the subdivision.

JUNE 10, 1974 DATE. Signature of David B. Gardner.

GARDNER ENGINEERING OWNER'S DEDICATION

Know all men by these presents that the undersigned owner of the above described tract of land, having caused same to be subdivided into lots and streets to be hereafter known as the DAWN CIRCLE SUBDIVISION do hereby dedicate for perpetual use of the public all parcels of land shown on this plat as intended for Public use.

In witness whereof have hereunto set this day of A.D. 19. Signatures of Rex & Pearson, Roy A. Pearson, and Anne B. Pearson.

STATE OF UTAH, County of Salt Lake. Notary Public. My commission expires 3-2-77.

STATE OF UTAH } S.S. County of Salt Lake } S.S. On the 10th day of June, A.D., 1974, personally appeared before me, the undersigned Notary Public, in and for said County of Salt Lake in said State of Utah, the signer(s) of the above Owner's dedication, in number, who duly acknowledged to me that they signed it freely and voluntarily and for the uses and purposes therein mentioned.

DAWNCIRCLE SUBDIVISION

A SUBDIVISION LOCATED IN SECTION 21, T.2 S., R.1 E., SALT LAKE BASE & MERIDIAN

This map is provided solely for the purpose of assisting in locating the property and Cottonwood Title Insurance Agency, Inc. assumes no liability for variation, if any, with any actual survey.

ACKNOWLEDGMENT STATE OF UTAH } S.S. COUNTY OF... ON THE... DAY OF... 19... PERSONALLY APPEARED BEFORE ME... WHO BEING BY ME DULY SWORN OR AFFIRMED, DID SAY THAT... IS/ARE THE... OF... AND THAT THE WITHIN OWNER'S DEDICATION WAS SIGNED IN BEHALF OF SAID... BY AUTHORITY OF... AND THE SAID... ACKNOWLEDGED TO ME THAT SAID... EXECUTED THE SAME. MY COMMISSION EXPIRES... NOTARY PUBLIC RESIDING IN...

PLANNING COMMISSION, BOARD OF HEALTH, FLOOD CONTROL DEPT., SURVEYOR'S CERTIFICATE, APPROVAL AS TO FORM, COUNTY COMMISSION. APPROVED THIS... DAY OF... A.D., 1974. Includes signatures and dates for various officials.