

SURVEYOR'S CERTIFICATE

I, W. Kent Brown, do hereby certify that I am a Registered Civil Engineer, and or Land Surveyor, and that I hold certificate No. 3861, as prescribed under the laws of the State of Utah. I further certify that by authority of the Owners, I have made a survey of the tract of land shown on this plat and described below, and have subdivided said tract of land into lots and streets, hereafter to be known as Misty Hills No 5 and that same has been correctly surveyed and staked on the ground as shown on this plat.

BOUNDARY DESCRIPTION

BEGINNING AT THE N.E. COR. OF LOT 411 MISTY HILLS N#4 SAID POINT ALSO BEING N89°57'35"W 1320.00 FEET AND N0°09'30"W 1319.62 FEET AND N0°25'55"W 260.00 FEET FROM THE S.E. COR. SECTION 18, T2S, R1W, S18.1M, AND RUNNING THENCE N0°25'55"W 269.79 FEET, THENCE N0°13'1"E 270.22 FEET, THENCE N89°58'29"W 319.24 FEET, THENCE S02°45'54"E 64.26 FEET, THENCE S08°20'45"E 64.26 FEET, THENCE S13°55'36"E 64.26 FEET, THENCE S19°30'27"E 64.26 FEET, THENCE S12°30'00"E 172.5 FEET, THENCE S61°15'00"W 152.57 FEET, THENCE ALONG A 83000 FOOT RADIUS CURVE TO THE LEFT (CENTER BEARS S61°15'00"W 830.00 FEET), THENCE S60°45'W 110.72 FEET, THENCE S27°25'55"E 142.04 FEET, THENCE ALONG A 1023.79 FOOT RADIUS CURVE TO THE LEFT (CENTER BEARS N27°25'55"W 1023.79 FEET), THENCE S29°14'29"E 90.00 FEET, THENCE N66°35'40"E 139.80 FEET, THENCE ALONG A 1320.00 FOOT RADIUS CURVE TO THE RIGHT (CENTER BEARS S66°35'40"W 1320.00 FEET), THENCE N67°49'36"E 121.75 FEET, THENCE N09°06'46"W 34.22 FEET, THENCE S89°58'29"E 97.45 FEET TO THE POINT OF BEGINNING AND BEGINNING AT THE S.W. COR. OF LOT 415 MISTY HILLS N#4 SAID POINT ALSO BEING N89°57'35"W 1320.00 FEET AND N0°09'30"W 1202.52 FEET, THENCE N89°57'55"W 286.98 FEET FROM THE S.E. COR. SECTION 18, T2S, R1W, S18.1M, AND RUNNING THENCE N11°40'58"W 181.17 FEET, THENCE N29°14'29"W 90.00 FEET, THENCE S60°45'31"W 10.45 FEET, THENCE S69°45'59"W 132.24 FEET, THENCE S73°18'25"W 131.16 FEET, THENCE S85°43'05"W 196.04 FEET, THENCE S0°02'25"W 265.00 FEET, THENCE S89°57'35"E 73.02 FEET, THENCE N82°01'33"E 140.72 FEET, THENCE N75°55'49"E 143.62 FEET, THENCE N68°28'30"E 271.68 FEET TO THE P.O.B.

NOTARY PUBLIC
RESIDING IN SALT LAKE COUNTY
MY COMMISSION EXPIRES 5-6-78
I, Gordon H. Dick, Notary Public, do hereby certify that I am a duly sworn and qualified Notary Public in and for the County of Utah, State of Utah, and that I have examined the foregoing instrument and the same appears to be the free and voluntary act and deed of the within and foregoing instrument was signed in behalf of said corporation and the authority of its board of directors and that I have acknowledged to me that said corporation executed the same.

OWNER'S DEDICATION
DATE 7-22-76
W. Kent Brown

Know all men by these presents that, the undersigned owner () of the above described tract of land, having caused same to be subdivided into lots and streets to be hereafter known as the Misty Hills No 5 do hereby dedicate for perpetual use of the public all parcels of land shown on this plat as intended for Public use. In witness whereof, have hereunto set this day of August, 1976

John O. Speck, President
John O. Speck, President

Security Title Company, Trustee
L.R. Wright, Secretary
Gordon H. Dick, Exec. Vices.

ACKNOWLEDGMENT
STATE OF UTAH } S.S.
COUNTY OF Salt Lake }
ON THE 1st DAY OF November, 1976, PERSONALLY APPEARED BEFORE ME John O. Speck

STATE OF UTAH } S.S.
COUNTY OF Salt Lake }
ON the 1st day of November, A.D., 1976, personally appeared before me, the undersigned Notary Public, in and for said County of Salt Lake in said State of Utah, the signer () of the above Owner's dedication, in number, who duly acknowledged to me that signed it freely and voluntarily and for the uses and purposes therein mentioned.

MISTY HILLS N#5
A SUBDIVISION
A PART OF SECTION 18, T.2S., R.1W., SALT LAKE BASE & MERIDIAN

RECORDED # 2883065
SECURITY TITLE CO.
DATE Dec. 3, 1976 TIME 8:05 a.m. BOOK 76-12 PAGE 251
FEE \$ 327.50



Table with columns for bearings and distances: R=385.00, R=15.00, R=25.00, R=15.00, R=15.00, R=1024.00

Table with columns for LOT, STREET ADDRESS, and DATE RECEIPT. Includes lots 522-535.

Legend:
* EXISTING MONUMENT
o MONUMENT TO BE SET
D FIRE HYDRANT TO BE INSTALLED
U.I.D.E. UTILITY/ DRAINAGE EASEMENT

Table with columns for LOT, STREET ADDRESS, and DATE RECEIPT. Includes lots 501-521.

This map is provided solely for the purpose of assisting in locating the property and Cottonwood Title Insurance Agency, Inc. assumes no liability for variation, if any, with any actual survey.

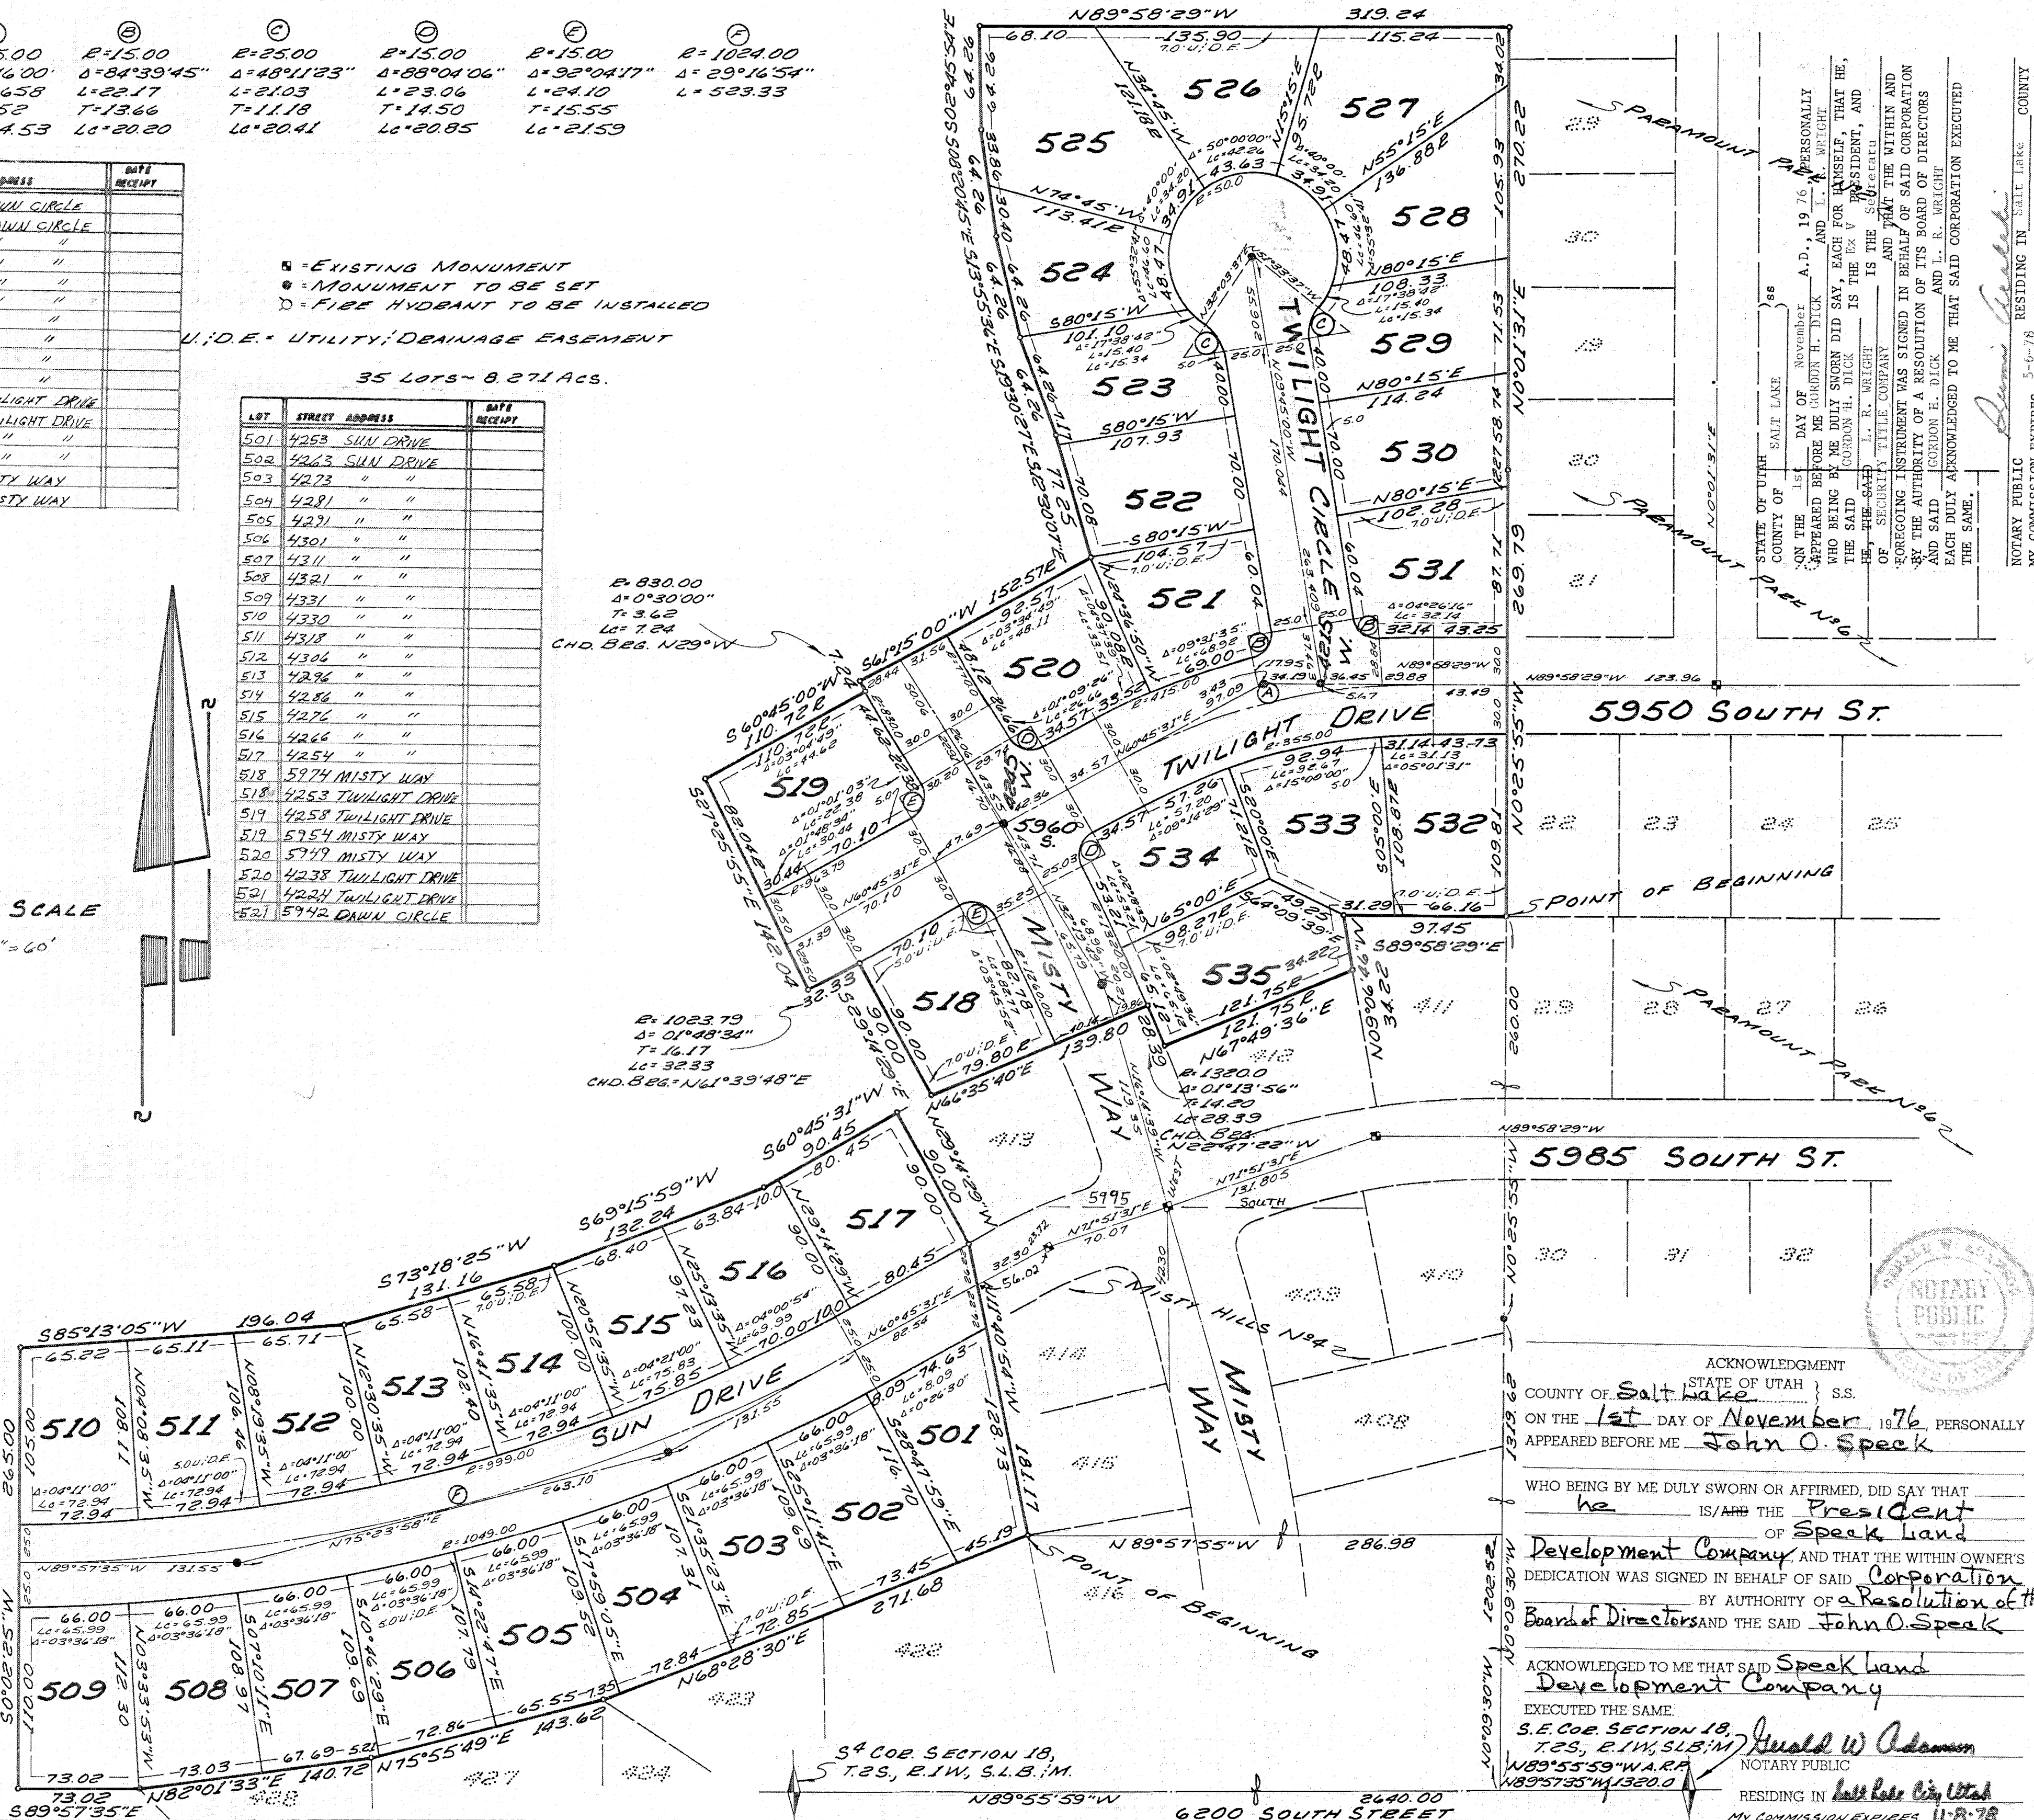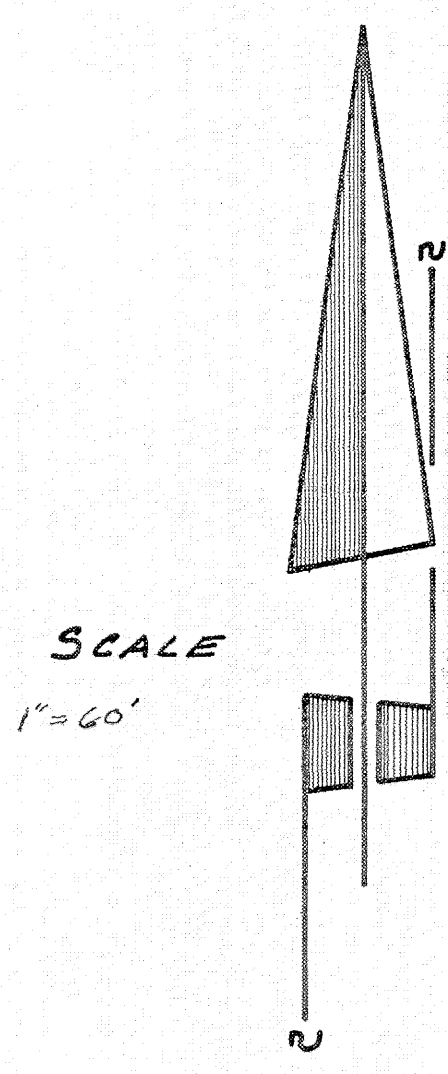

PLANNING COMMISSION
APPROVED THIS 31st DAY OF August, A.D., 1976 BY THE SALT LAKE COUNTY PLANNING COMMISSION.

BOARD OF HEALTH
APPROVED THIS 2nd DAY OF September, A.D., 1976

FLOOD CONTROL DEPT.
APPROVED THIS 2nd DAY OF Sept., A.D., 1976

SURVEYOR'S CERTIFICATE
I HEREBY CERTIFY THAT THIS OFFICE HAS EXAMINED THIS PLAT AND IT IS CORRECT IN ACCORDANCE WITH INFORMATION ON FILE IN THIS OFFICE.

APPROVAL AS TO FORM
APPROVED AS TO FORM THIS 26 DAY OF Nov., A.D., 1976

COUNTY COMMISSION
PRESENTED TO THE BOARD OF SALT LAKE COUNTY COMMISSIONERS THIS DAY OF August, A.D., 1976

STATE OF UTAH, COUNTY OF SALT LAKE, RECORDED AND FILED AT THE REQUEST OF Security Title Co. DATE Dec. 3, 1976 TIME 8:05 a.m. BOOK 76-12 PAGE 251

76-12-251