

SURVEYOR'S CERTIFICATE

I, G. BARRIE MAKIN do hereby certify that I am a Registered Civil Engineer, and/or Land Surveyor, and that I hold Certificate No. 4384, as prescribed under the laws of the State of Utah. I further certify that by authority of the Owners, I have made a survey of the tract of land shown on this plat and described below, and have subdivided said tract of land into lots and streets, hereafter to be known as ARK SUBDIVISION

and that the same has been correctly surveyed and staked on the ground as shown on this plat.

Table with columns: COURSE, DIST., REMARKS. Contains boundary description starting with 'BEGINNING ON THE NORTH RIGHT OF WAY LINE OF 9000 SOUTH STREET...' and ending with '16.72 FEET TO THE POINT OF BEGINNING.'

10-26-76 DATE GARDNER ENGINEERING ASSOCIATES OWNER'S DEDICATION

Know all men by these presents that HE, the undersigned owner () of the above described tract of land, having caused same to be subdivided into lots and streets to be hereafter known as the

ARK SUBDIVISION

do hereby dedicate for perpetual use of the public all parcels of land shown on this plat as intended for Public use.

In witness whereby HE has hereunto set HIS HANDS this 8th day of DECEMBER A.D. 1976

INTERMOUNTAIN HOLDING COMPANY Raymond C. Bowers GENERAL PARTNER

MOTEL FUNDING, INC.

By: Gordon W. Wilson RANDON W. WILSON ATTORNEY IN FACT


ACKNOWLEDGMENT

STATE OF UTAH County of UTAH S.S.

On the 8th day of DECEMBER A.D. 1976, personally appeared before me, the undersigned Notary Public, in and for said County of SALT LAKE in said State of Utah, the signer () of the above Owner's dedication, in number, who duly acknowledged to me that HE signed it freely and voluntarily and for the uses and purposes therein mentioned.

MY COMMISSION EXPIRES 10/14/79 Rebecca A. Wells NOTARY PUBLIC RESIDING IN Salt Lake COUNTY

ARK SUBDIVISION A SUBDIVISION LOCATED IN SECTION 1, T.35, R.1W, S.L.B.1M, SALT LAKE BASE & MERIDIAN

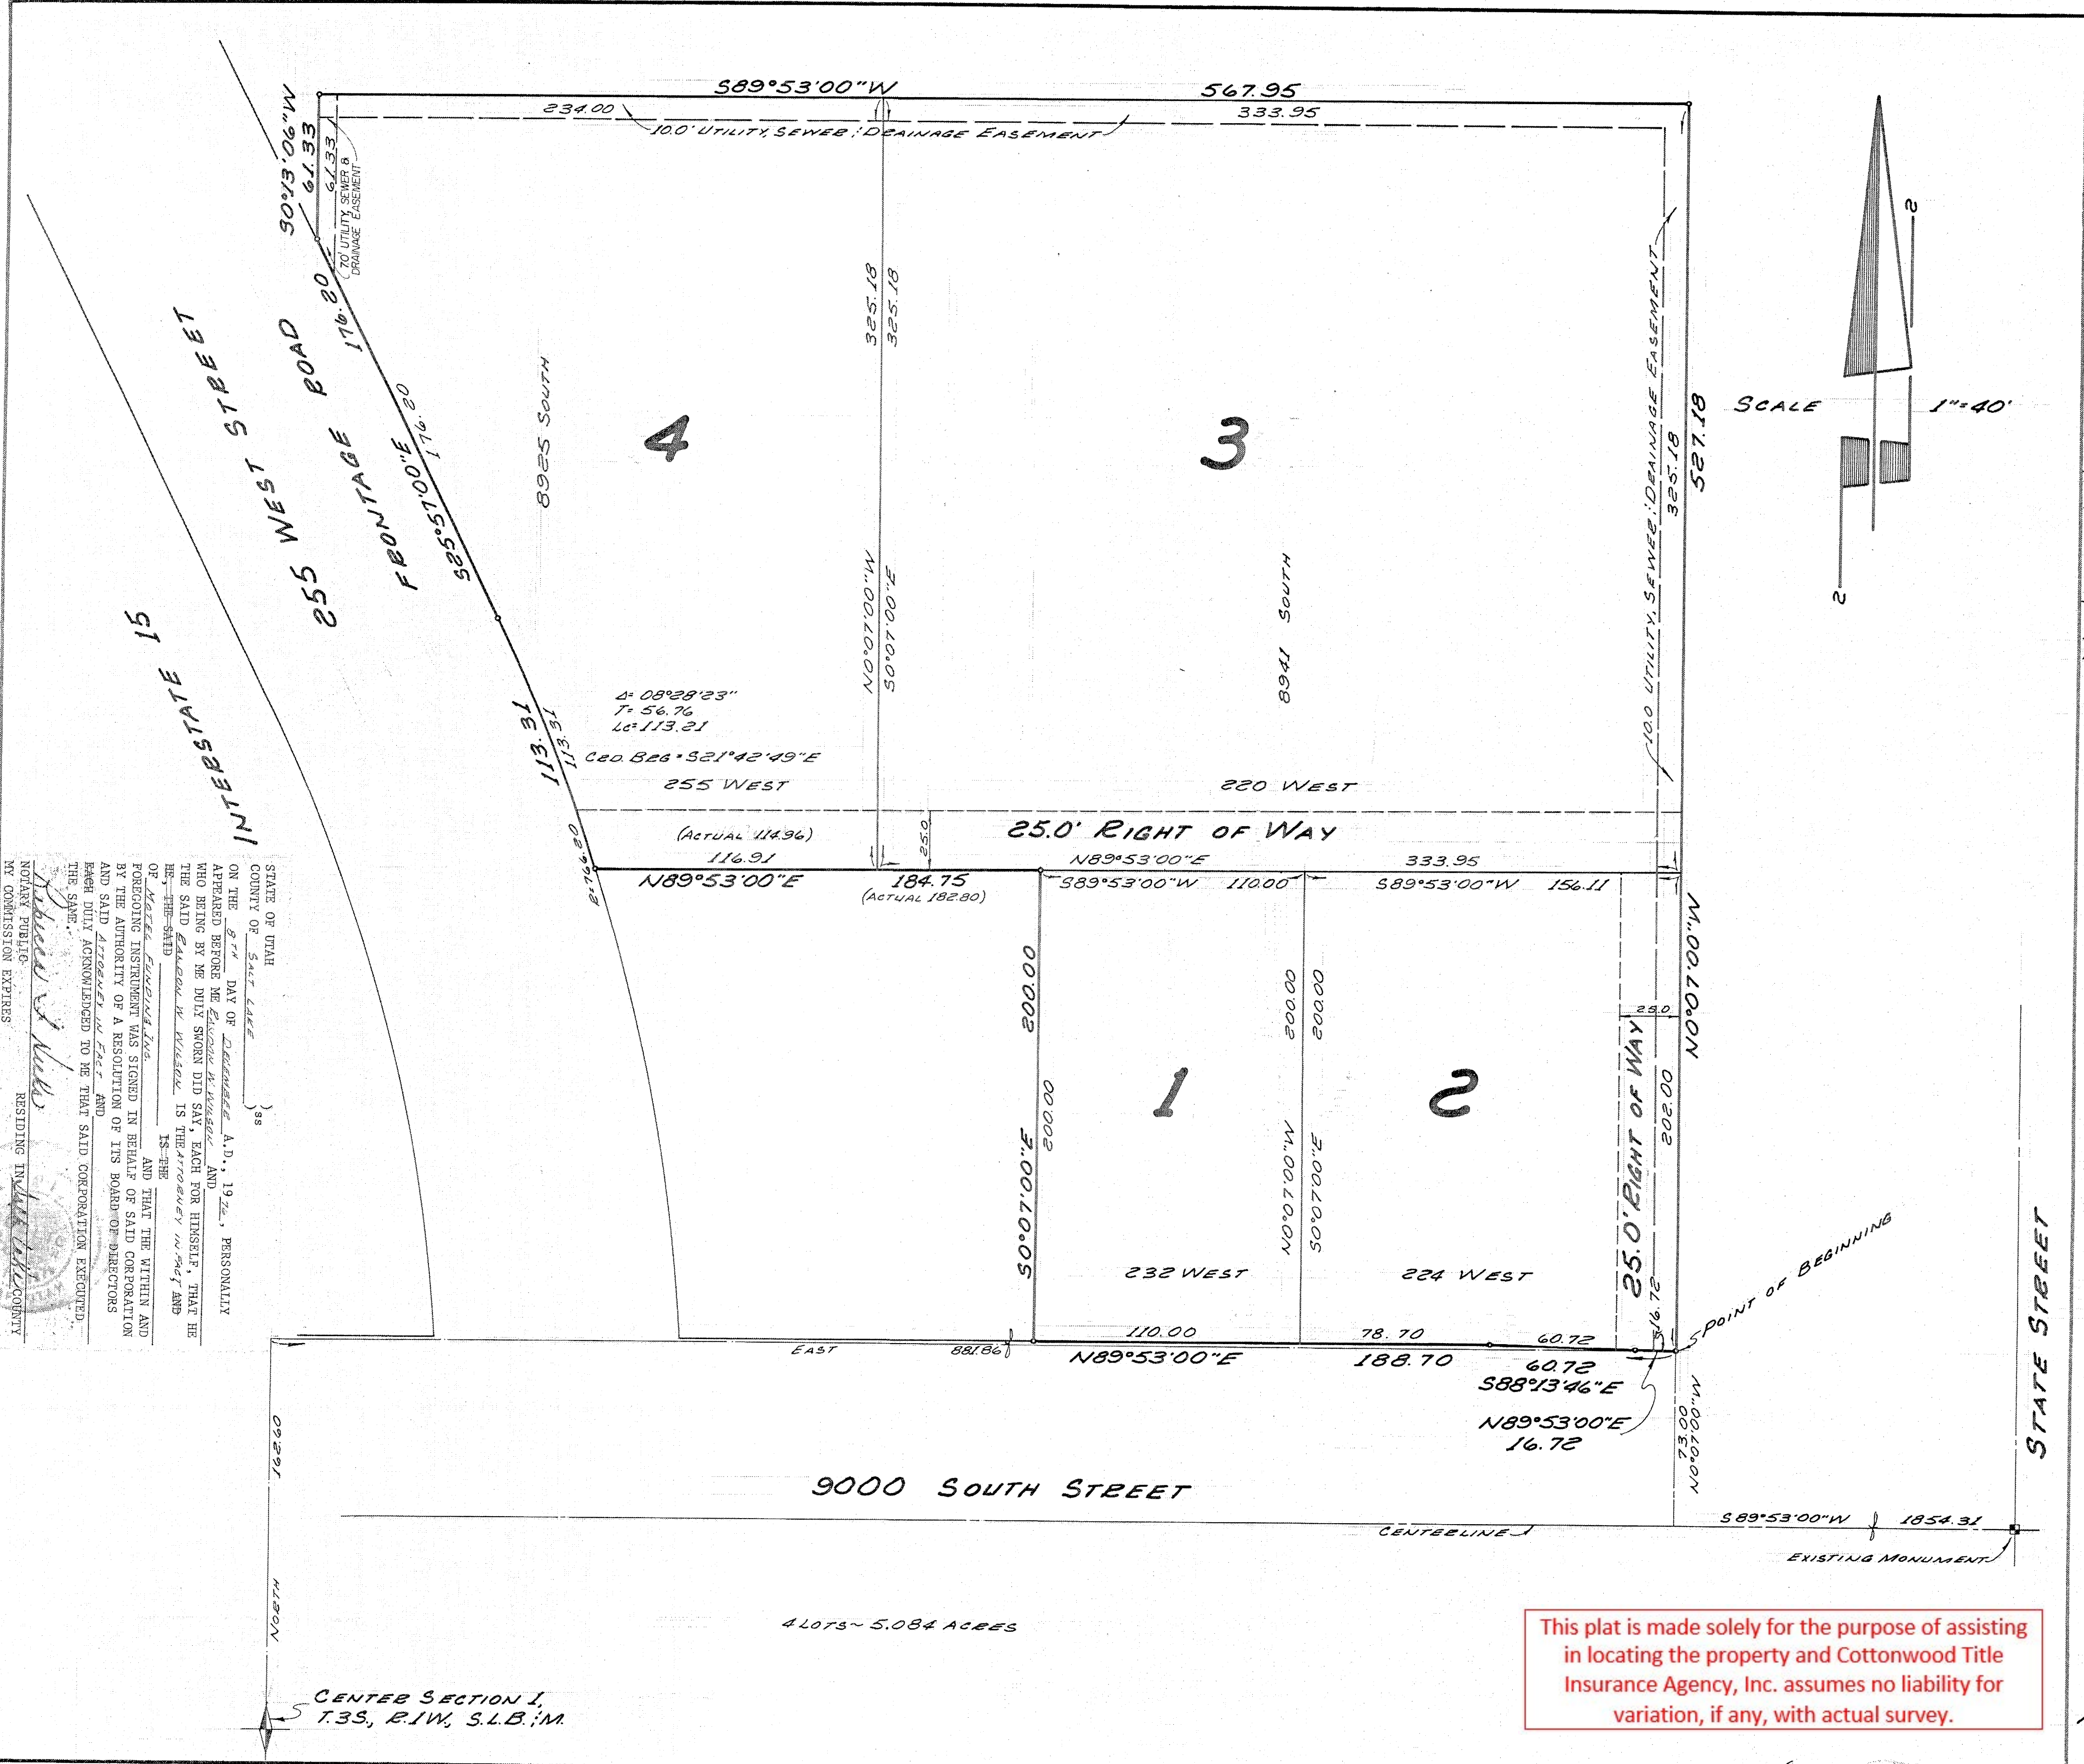

This plat is made solely for the purpose of assisting in locating the property and Cottonwood Title Insurance Agency, Inc. assumes no liability for variation, if any, with actual survey.

Administrative approval table with columns: PLANNING COMMISSION, BOARD OF HEALTH, FLOOD CONTROL DEPT., ENGINEER'S CERTIFICATE, APPROVAL AS TO FORM, CITY COUNCIL, and RECORDING INFORMATION.

77-1-20