


BOUNDARY DESCRIPTION


BEGINNING AT A POINT WHICH IS N0°05'30"E 1104.70 FEET AND S89°43'30"W 788.68 FEET FROM THE SOUTHEAST CORNER OF BLOCK 9, 10-ACRE PLAT "A", B.F.S., SAID POINT OF BEGINNING BEING S0°16'04"W ALONG THE MONUMENT LINE 224.45 FEET AND S89°43'30"W 33.00 FEET FROM THE MONUMENT IN THE INTERSECTION OF FIRECLAY AVENUE AND MAIN STREET; THENCE S89°43'30"W 123.32 FEET; THENCE N0°05'30"E 200.00 FEET; THENCE N89°43'30"E 123.94 FEET; THENCE S0°16'04"W 200.00 FEET TO THE POINT OF BEGINNING.

SURVEYOR'S CERTIFICATE

I, LEE E. ROBINSON, DEPOSE AND SAY THAT I AM A REGISTERED LAND SURVEYOR AS PRESCRIBED BY THE LAWS OF THE STATE OF UTAH AND THAT I HOLD CERTIFICATE NO. 4102. I FURTHER SAY THAT I HAVE, BY AUTHORITY OF JOHN WEBBER, SURVEYED THE LAND DESCRIBED ABOVE, THAT THE CORNERS HAVE BEEN ACCURATELY SET AND REFERENCED ON THE GROUND AS SHOWN HEREON, THAT I MADE SAID SURVEY AND PREPARED THIS RECORD OF SURVEY MAP IN ACCORDANCE WITH THE UTAH CONDOMINIUM OWNERSHIP ACT AND THAT THE INFORMATION SHOWN ON THIS RECORD OF SURVEY MAP IS CORRECT TO THE BEST OF MY KNOWLEDGE AND BELIEF.

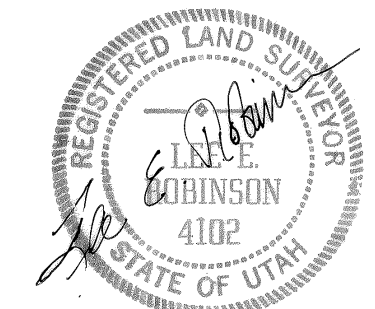

LEGEND
 [Hatched Box] DENOTES COMMON AREA
 [Cross-hatched Box] DENOTES AREAS FOR WHICH OWNERSHIP STOPS AT THE 109.00 CEILING ELEVATION. OWNERSHIP OF OVERHEAD STORAGE AREA GOES WITH ADJACENT UNIT.

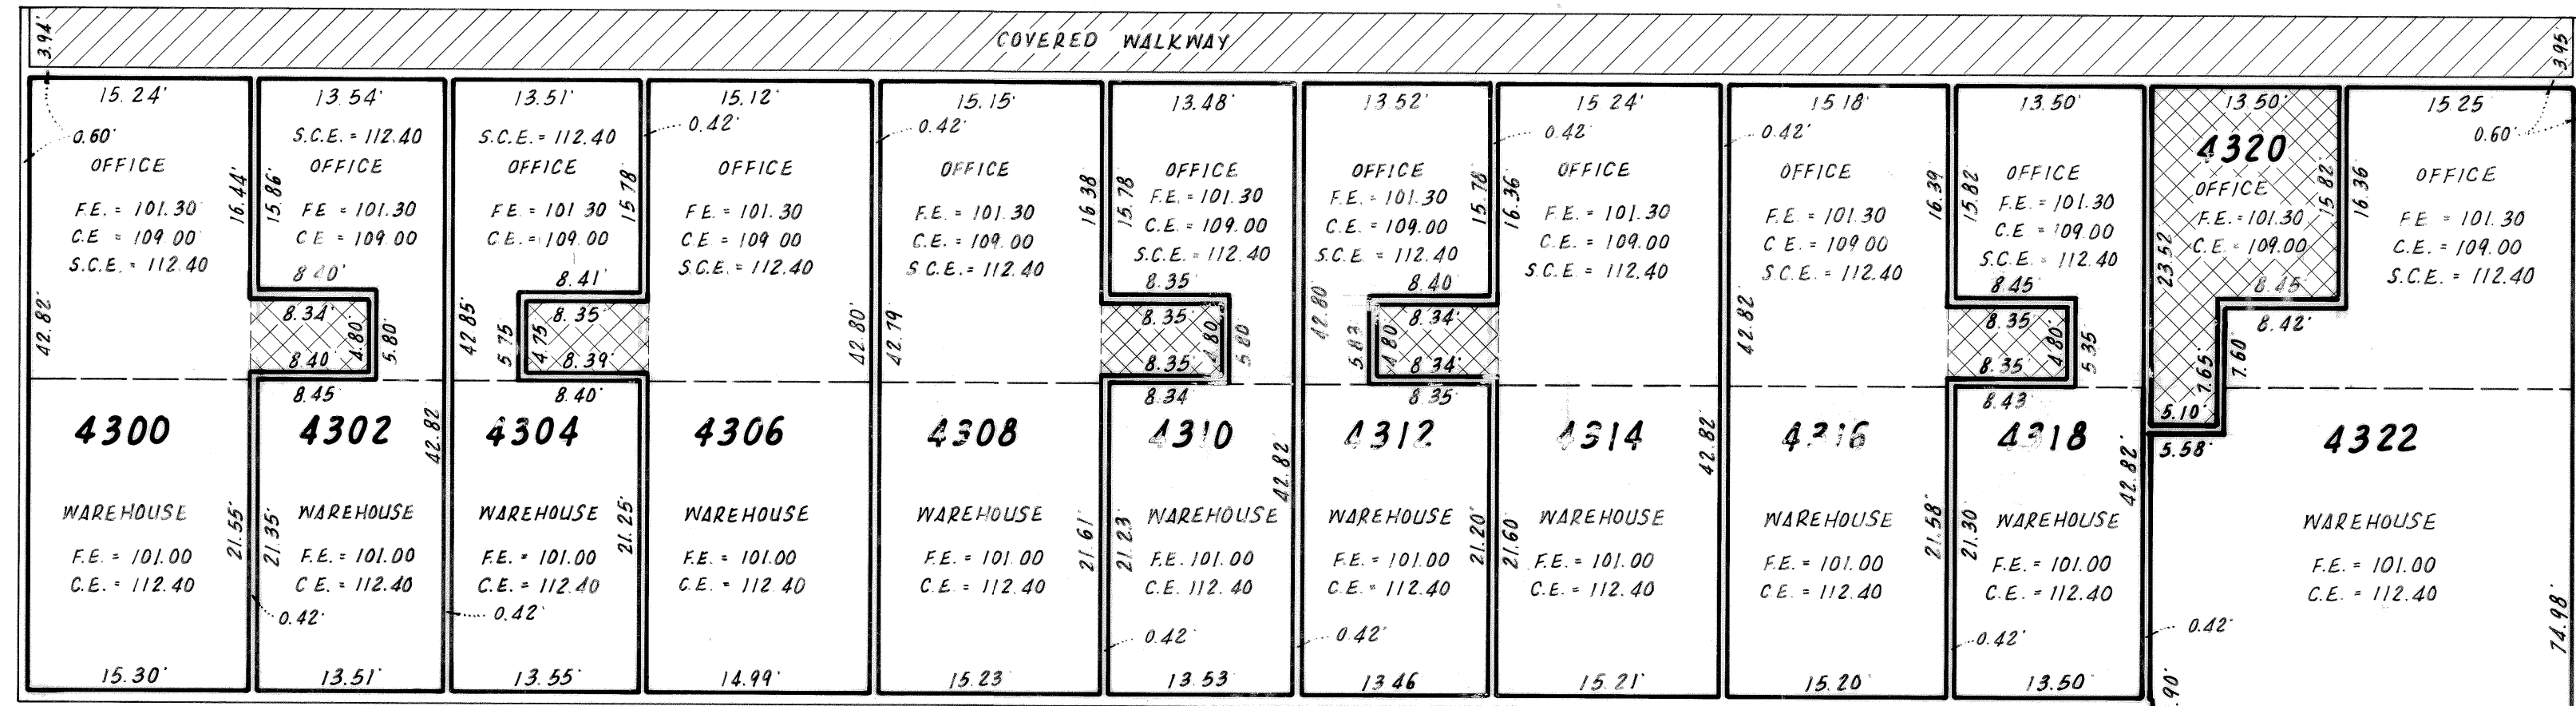

OWNER'S CERTIFICATE OF CONSENT TO RECORD

KNOW ALL MEN BY THESE PRESENTS: THAT S. JOHN WEBBER, WAYNE J. SELF AND LILA K. SELF, THE OWNERS OF THE REAL PROPERTY DESCRIBED ABOVE AND THAT PURSUANT TO THE UTAH CONDOMINIUM OWNERSHIP ACT, SAID S. JOHN WEBBER, WAYNE J. SELF AND LILA K. SELF CONSENT TO THE RECORDATION OF THIS RECORD OF SURVEY MAP OF FIRECLAY PLAZA CONDOMINIUM.

S. John Webber
 Wayne J. Self
 Lila K. Self
 by S. John Webber with power of Atty.
 by Lila K. Self with power of Atty.

ACKNOWLEDGMENT

STATE OF UTAH } S.S.
 COUNTY OF SALT LAKE }

ON THE 30th DAY OF October, A.D. 1978, PERSONALLY APPEARED BEFORE ME, THE UNDERSIGNED NOTARY PUBLIC IN AND FOR SAID COUNTY AND STATE, S. JOHN WEBBER, WAYNE J. SELF AND LILA K. SELF, WHO DID SAY THAT THEY SIGNED THE ABOVE OWNER'S CERTIFICATE OF CONSENT TO RECORD FOR THE USES AND PURPOSES THEREIN MENTIONED.

[Signature] NOTARY PUBLIC MY COMMISSION EXPIRES Sept 15, 1979

DETAIL
 SCALE: 1" = 10'

MURRAY CITY APPROVALS

APPROVED BY THE MURRAY CITY PLANNING AND ZONING COMMISSION THIS 21 DAY OF October, A.D. 1978.

APPROVED BY THE MURRAY CITY ENGINEER THIS 3 DAY OF October, A.D. 1978.

APPROVED BY THE MURRAY CITY ATTORNEY THIS 30 DAY OF October, A.D. 1978.

APPROVED BY THE BOARD OF MURRAY CITY COMMISSIONERS THIS 30 DAY OF OCTOBER, A.D. 1978.

- NOTES**
- ALL WALL THICKNESSES SHOWN ARE APPROXIMATE.
 - ALL AREAS CONTAINED WITHIN THE PROJECT BOUNDARIES WHICH ARE NOT INCLUDED WITHIN THE BOUNDARIES OF CONDOMINIUM UNITS ARE FOR COMMON USE AND ARE A PART OF THE PROJECT'S COMMON AREAS AND FACILITIES.
 - F.E. DENOTES FLOOR ELEVATION.
 C.E. DENOTES CEILING ELEVATION.
 S.C.E. DENOTES STORAGE AREA CEILING ELEVATION.



REVISED 9-15-78 L&L

RECORDED NO. 3179343
 STATE OF UTAH, COUNTY OF SALT LAKE, RECORDED AT THE REQUEST OF GUARDIAN TITLE CO.
 DATE 10-6-78 TIME 3:52 PM. BOOK 78-10 PAGE 288
 FEE \$16.00
 [Signature] SALT LAKE COUNTY RECORDER

RECORD OF SURVEY MAP OF
FIRECLAY PLAZA CONDOMINIUM
 IN BLOCK 9, 10-ACRE PLAT "A", B.F.S.,
 SALT LAKE COUNTY, UTAH

#1600
 349104EA 78-10-288 7062.100

78-10-288