
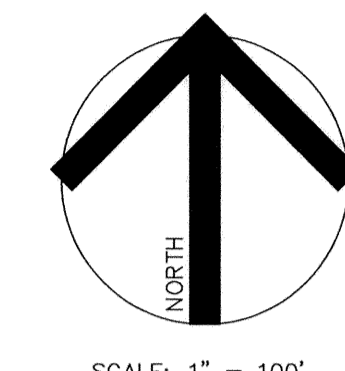


# PROSPECTOR SQUARE

## SUPPLEMENTAL AMENDED PLAT

A SUBDIVISION LOCATED IN THE NORTHEAST QUARTER OF  
SECTION 9, TOWNSHIP 2 SOUTH, RANGE 4 EAST,  
SALT LAKE BASE & MERIDIAN  
PARK CITY, UTAH

SHEET 1 OF 2

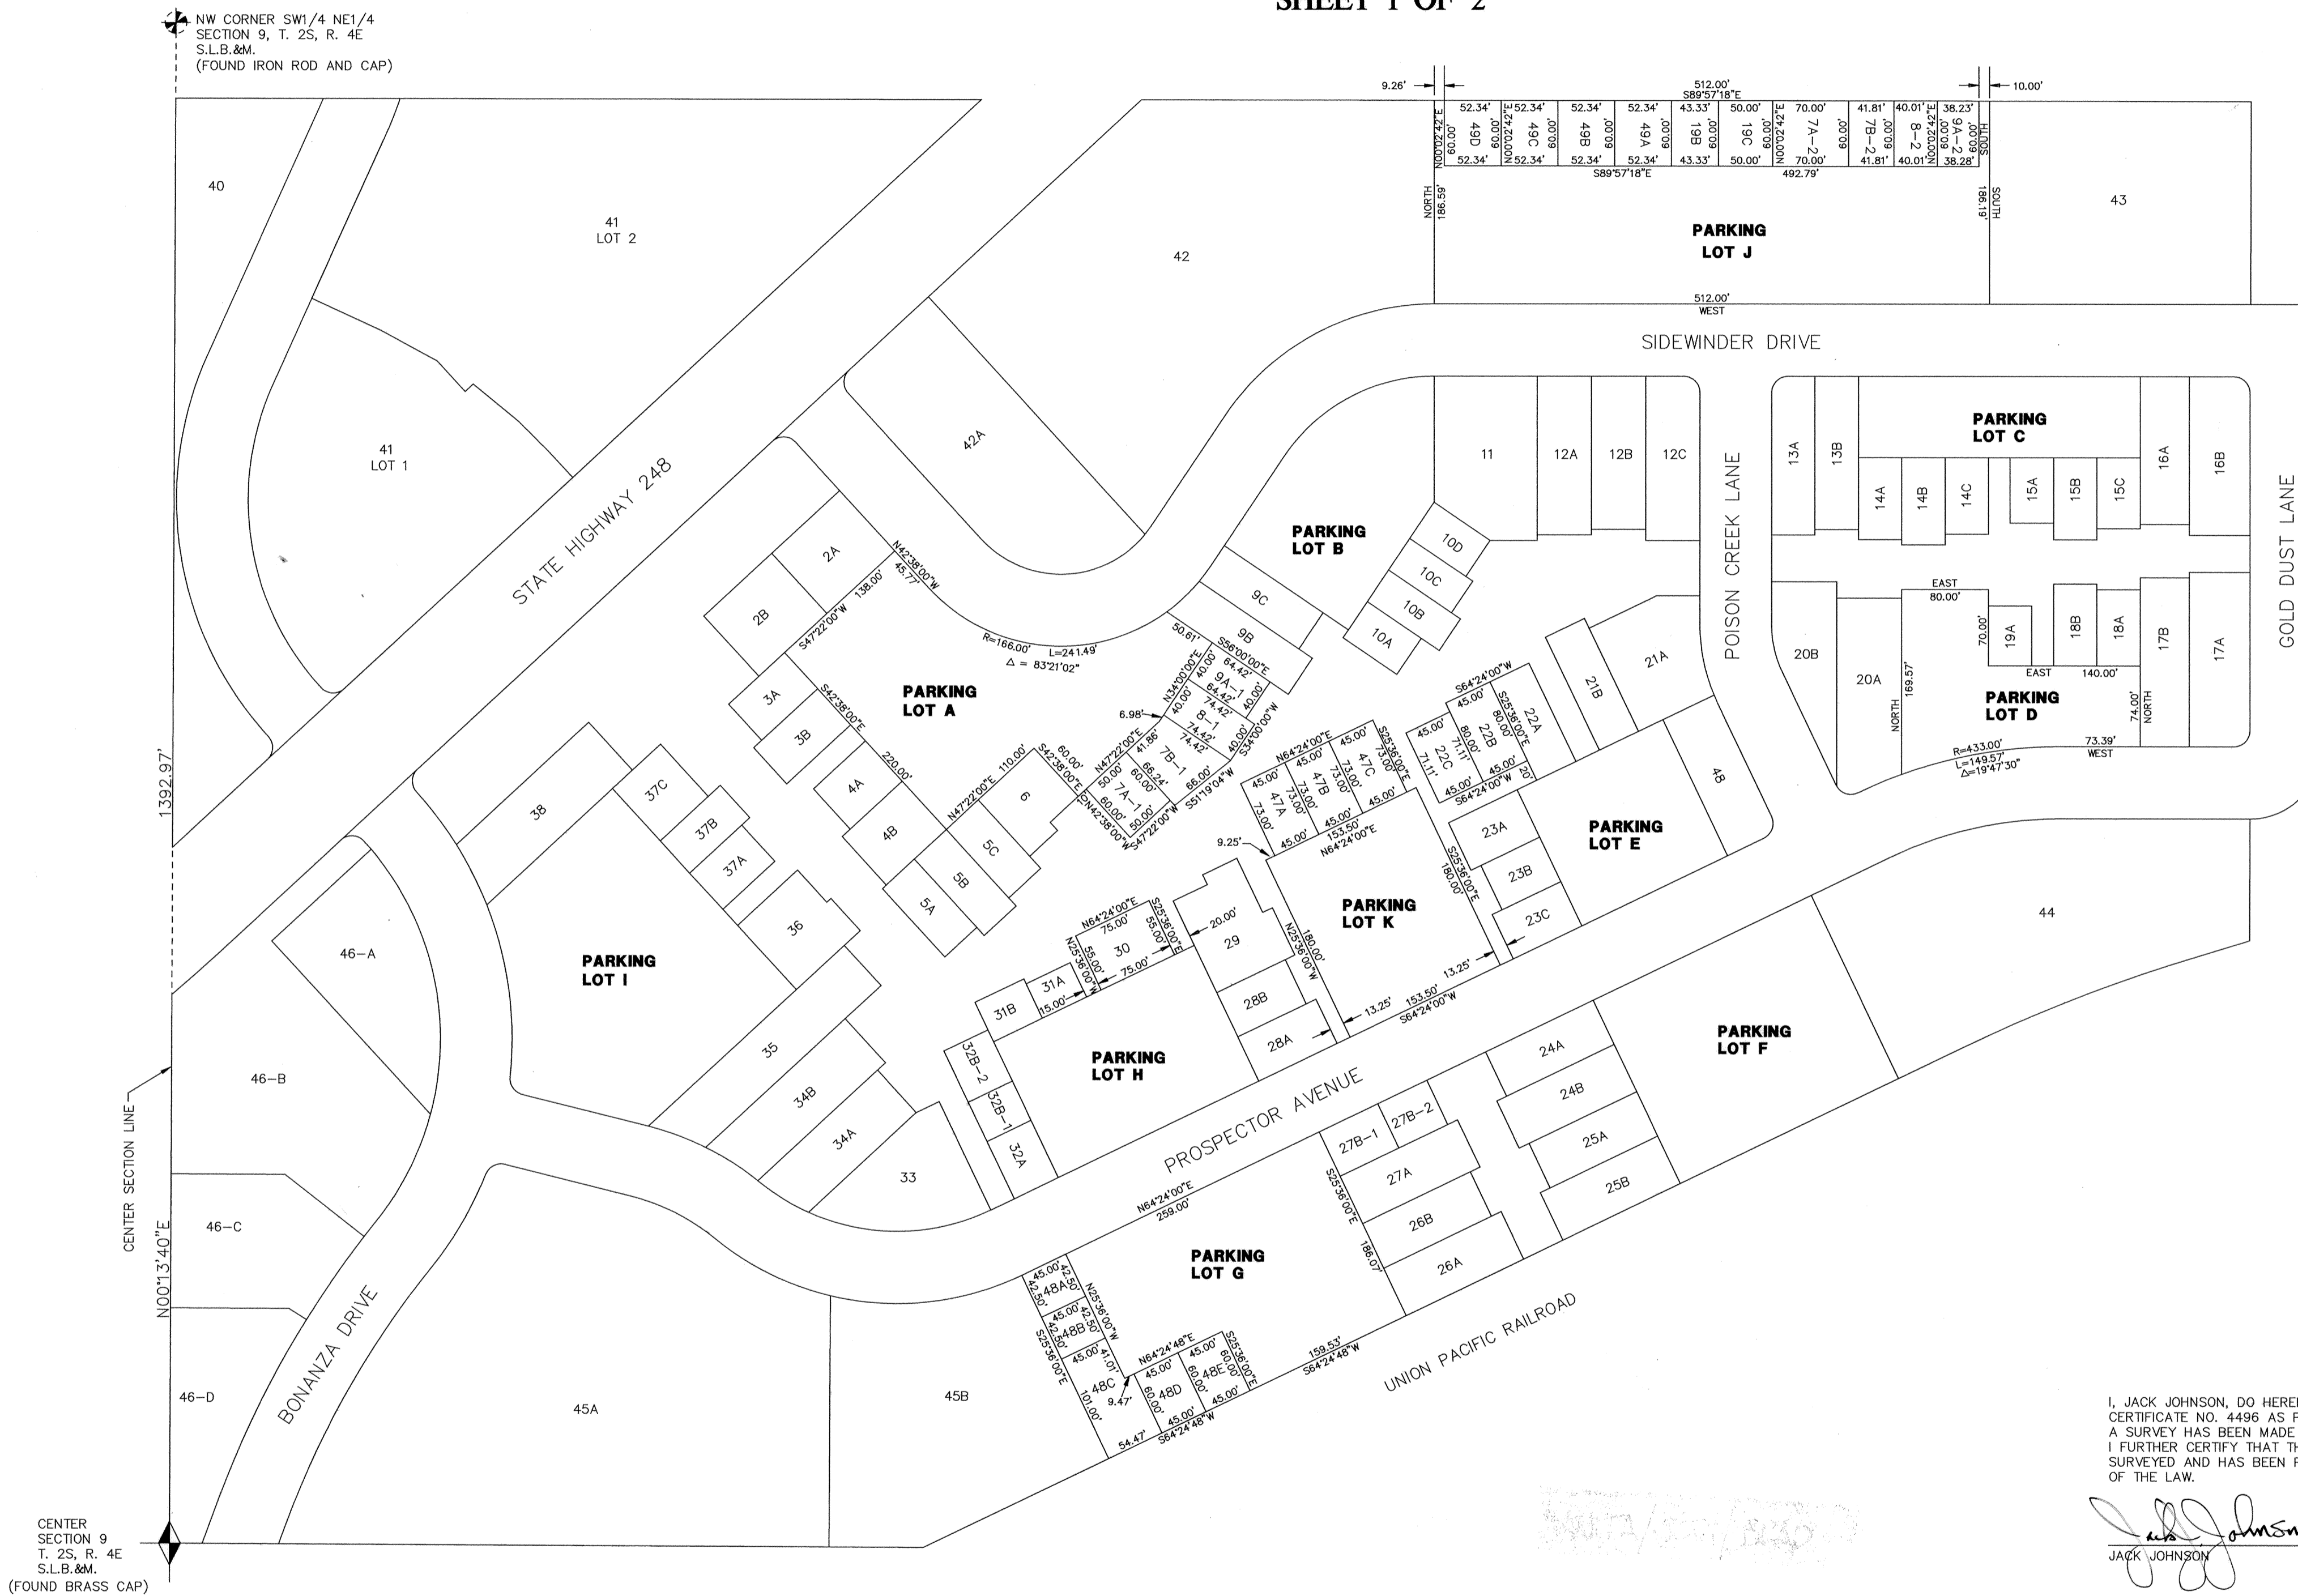

SCALE: 1" = 100'

NOTE:  
ALL PRIVATE COMMON SEWER LATERALS LOCATED IN THE PARKING LOTS ARE TO BE PRIVATELY OWNED AND MAINTAINED BY THE BUILDING LOT OWNERS SERVED BY THE COMMON SEWER LATERALS. THE BUILDING LOT OWNERS SHALL BE RESPONSIBLE FOR THE OWNERSHIP, OPERATION, MAINTENANCE, REPLACEMENT, AND INFILTRATION/INFLOW CONTROL OF THE PRIVATE COMMON SEWER LATERALS.

SURVEYOR'S CERTIFICATE

I, JACK JOHNSON, DO HEREBY CERTIFY THAT I AM A REGISTERED LAND SURVEYOR AND THAT I HOLD CERTIFICATE NO. 4496 AS PRESCRIBED UNDER THE LAWS OF THE STATE OF UTAH. I FURTHER CERTIFY THAT A SURVEY HAS BEEN MADE OF THE LAND SHOWN ON THIS PLAT AND DESCRIBED HEREON. I FURTHER CERTIFY THAT THIS PLAT IS A CORRECT REPRESENTATION OF THE LAND SURVEYED AND HAS BEEN PREPARED IN CONFORMITY WITH THE MINIMUM STANDARDS AND REQUIREMENTS OF THE LAW.

*Jack Johnson*  
JACK JOHNSON  
December 10, 1993

PLAT NAME: PPSPLAT01W  
PLOT DATE: 12/10/93

**CITY COUNCIL APPROVAL**

PRESENTED TO THE BOARD OF PARK CITY COUNCIL THIS 20TH DAY OF JANUARY A.D. 1994 AT WHICH TIME THIS RECORD OF SURVEY WAS APPROVED

*Amelia L. Sheldon*  
MAYOR  
*Amelia L. Sheldon*  
CITY RECORDER

**CITY ENGINEER**

APPROVED AND ACCEPTED BY THE PARK CITY CITY ENGINEERING DEPARTMENT ON THIS 23RD DAY OF DECEMBER A.D. 1993.

*Eric W. DeHaan* P.E.  
CITY ENGINEER

**CITY PLANNING COMMISSION**

APPROVED AND ACCEPTED BY THE Park CITY PLANNING COMMISSION ON THIS 23RD DAY OF DECEMBER A.D. 1993.

*R. B. H.*  
CHAIRMAN

**APPROVAL AS TO FORM**


APPROVED AS TO FORM ON THIS 24th DAY OF January A.D. 1994.

*Eric DeHaan*  
CITY ATTORNEY

**RECORDED**

No. 397064  
STATE OF Utah  
COUNTY OF Summit  
RECORDED AND FILED AT THE REQUEST OF:  
Park City Title Company  
Date: 02-01-94  
Time: 14:22 PM  
Fee: 9.90

*Alan Sprigg*  
COUNTY RECORDER

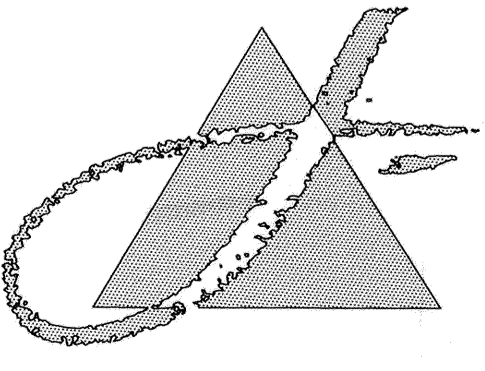

**THE JACK JOHNSON COMPANY**

1910 Prospector Avenue • Park City, Utah 84060  
(801) 645-9000 • fax (801) 649-1620

