




MAIN FLOOR PLAN  
 8-PLEX (LOTS 159-166, 181-196)

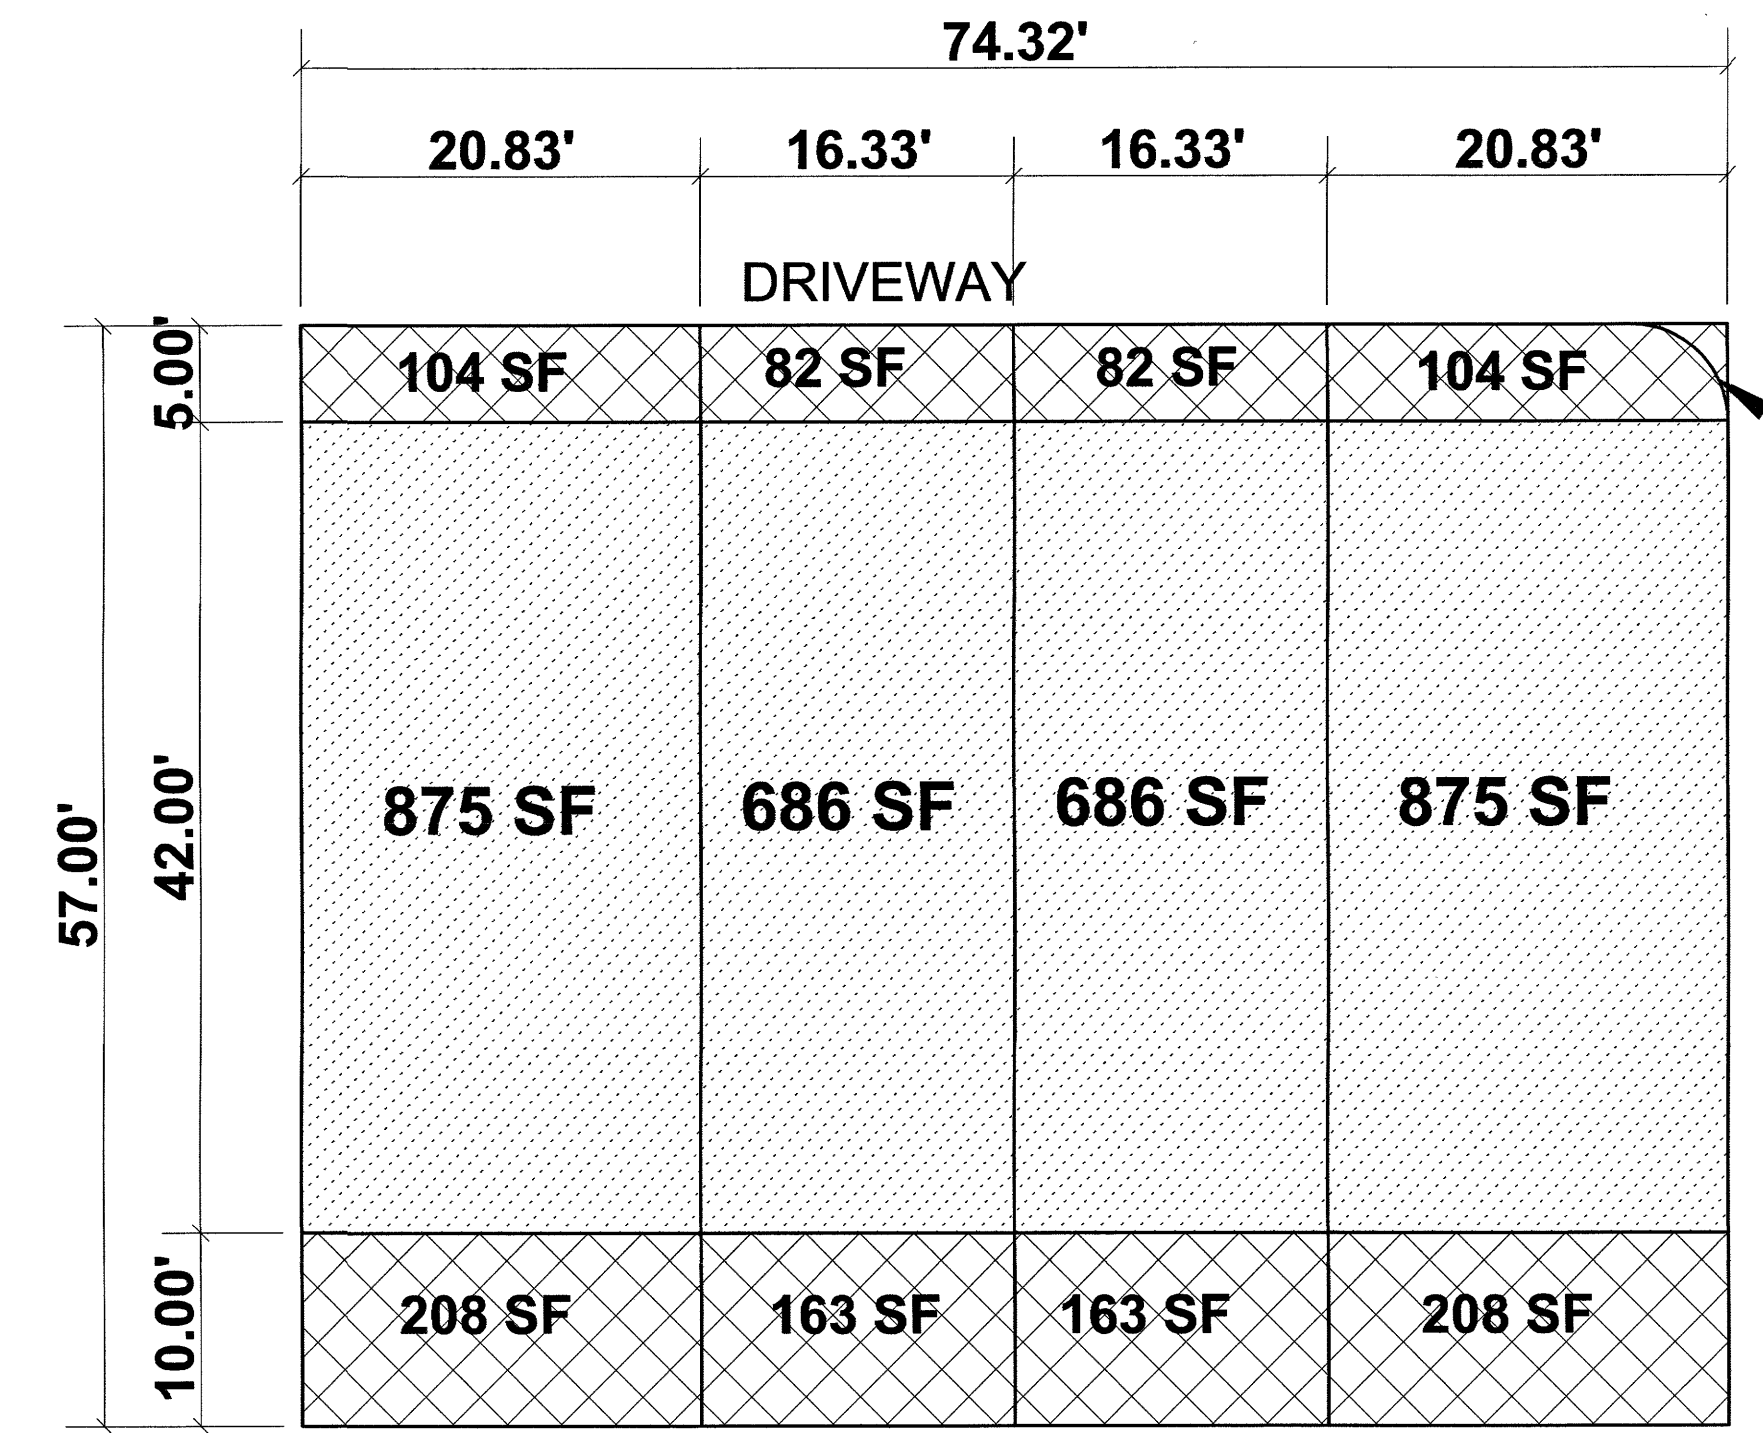


FRONT  
 MAIN FLOOR PLAN  
 4-PLEX (LOTS 147-150, 155-158)

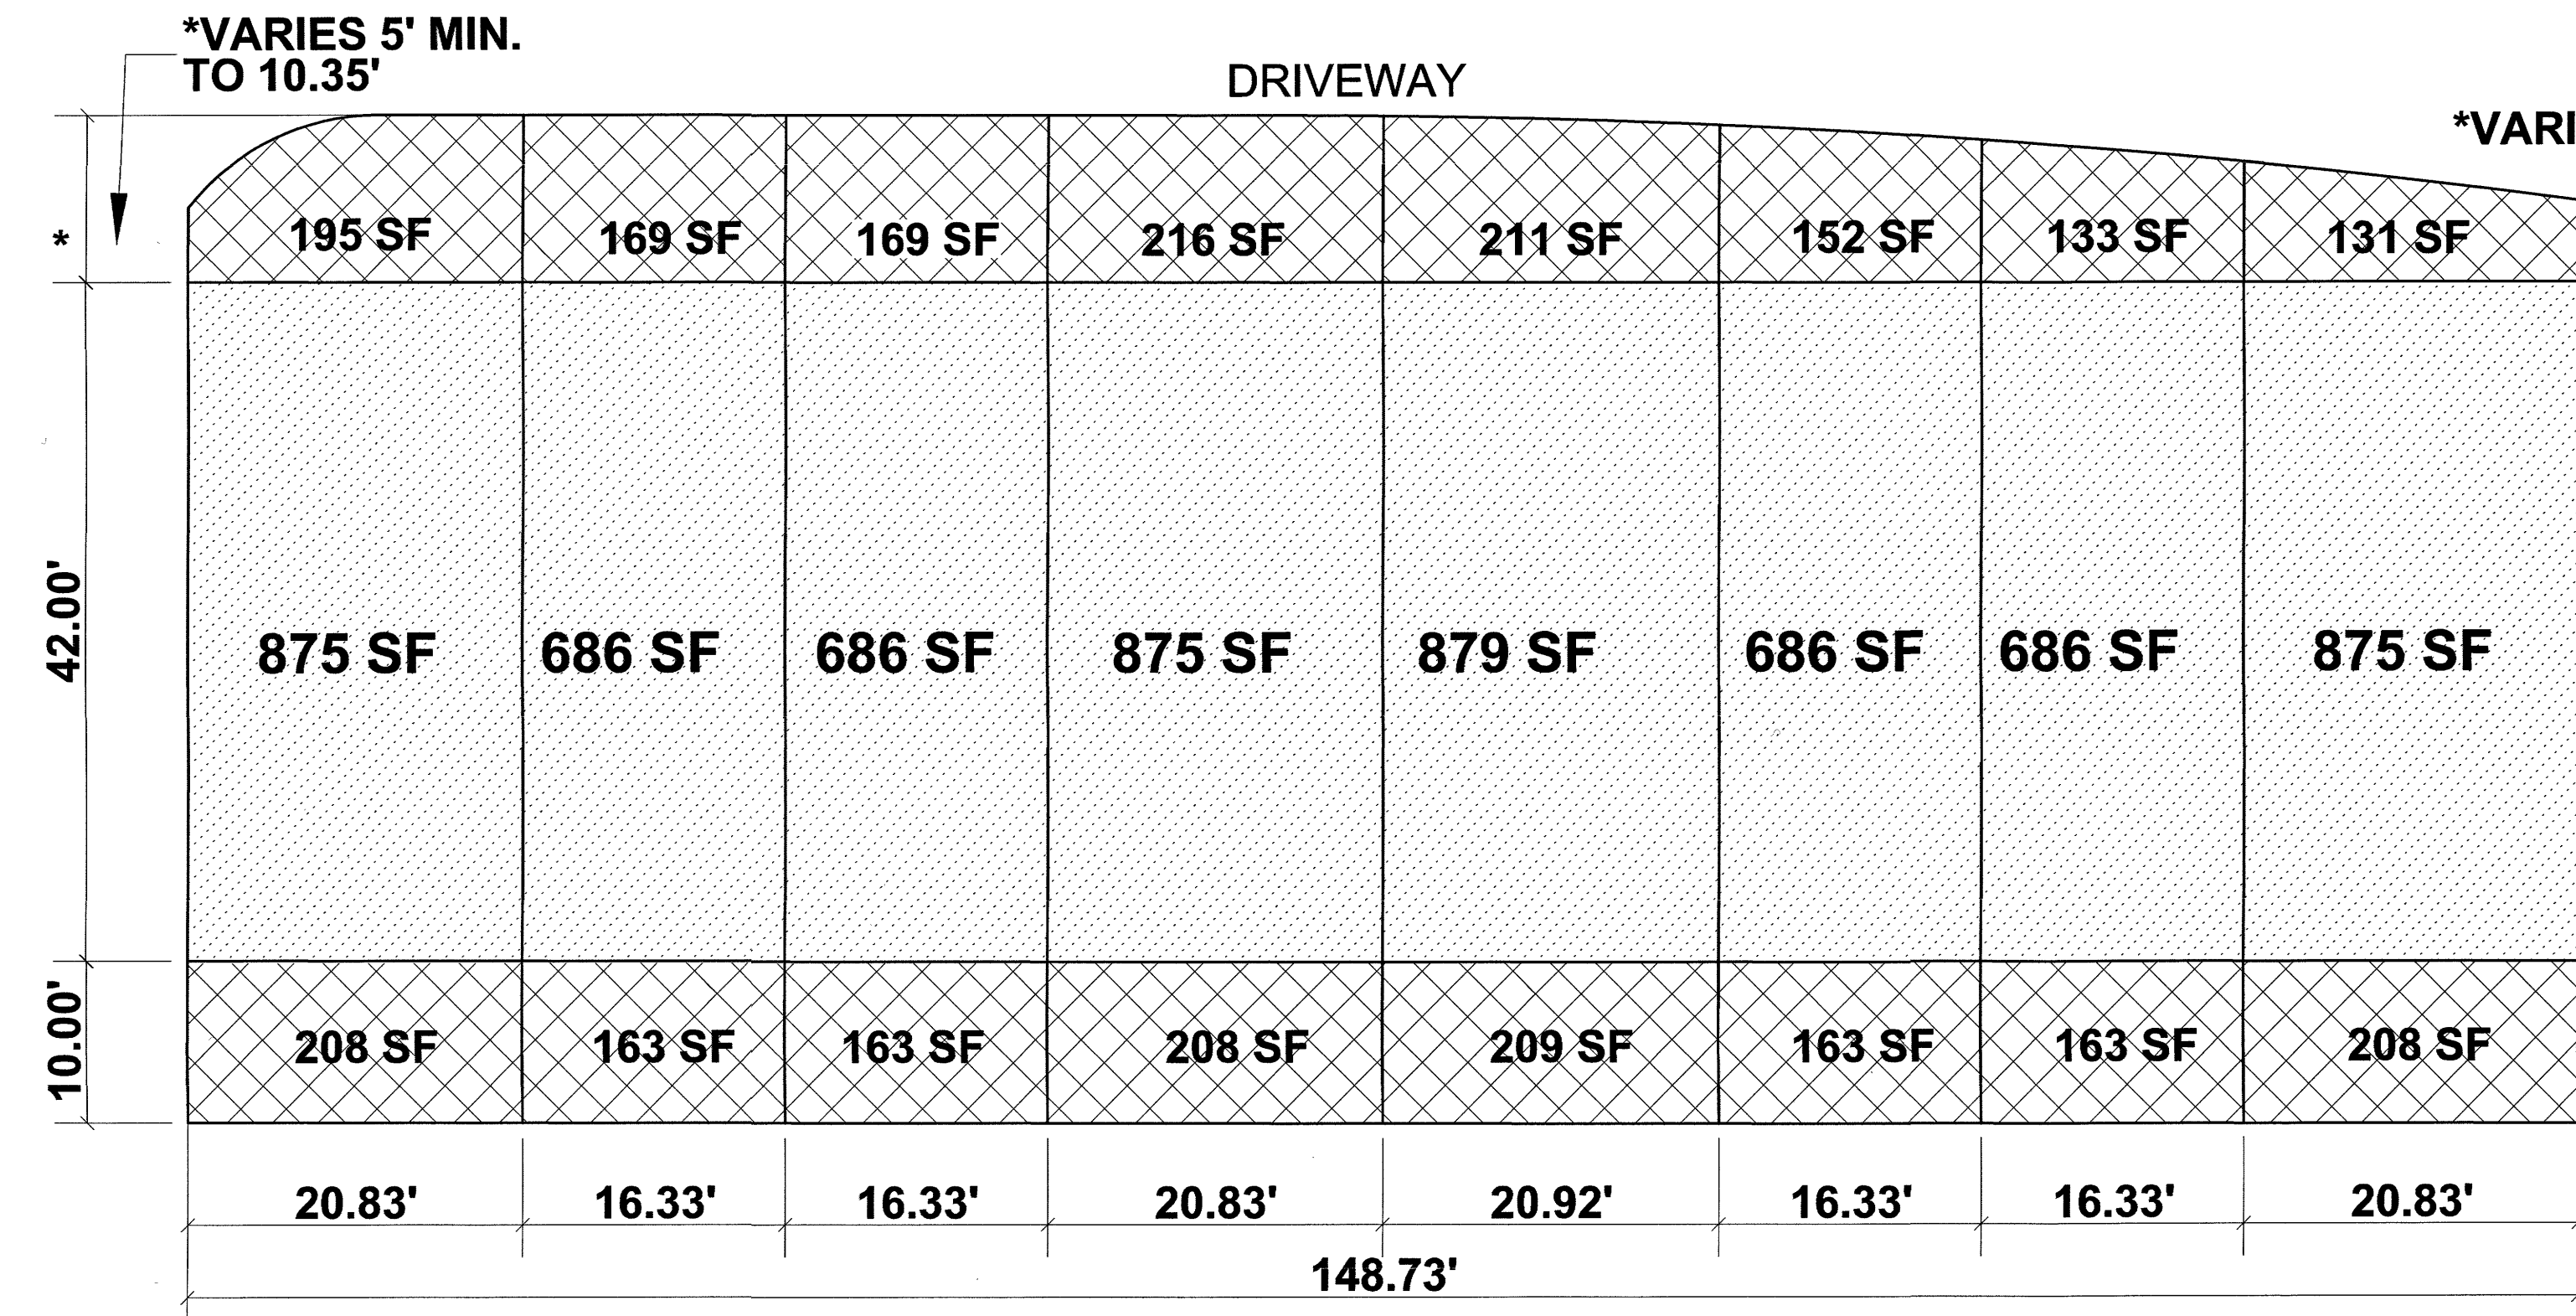

MAIN FLOOR PLAN  
 8-PLEX (LOTS 171-178)

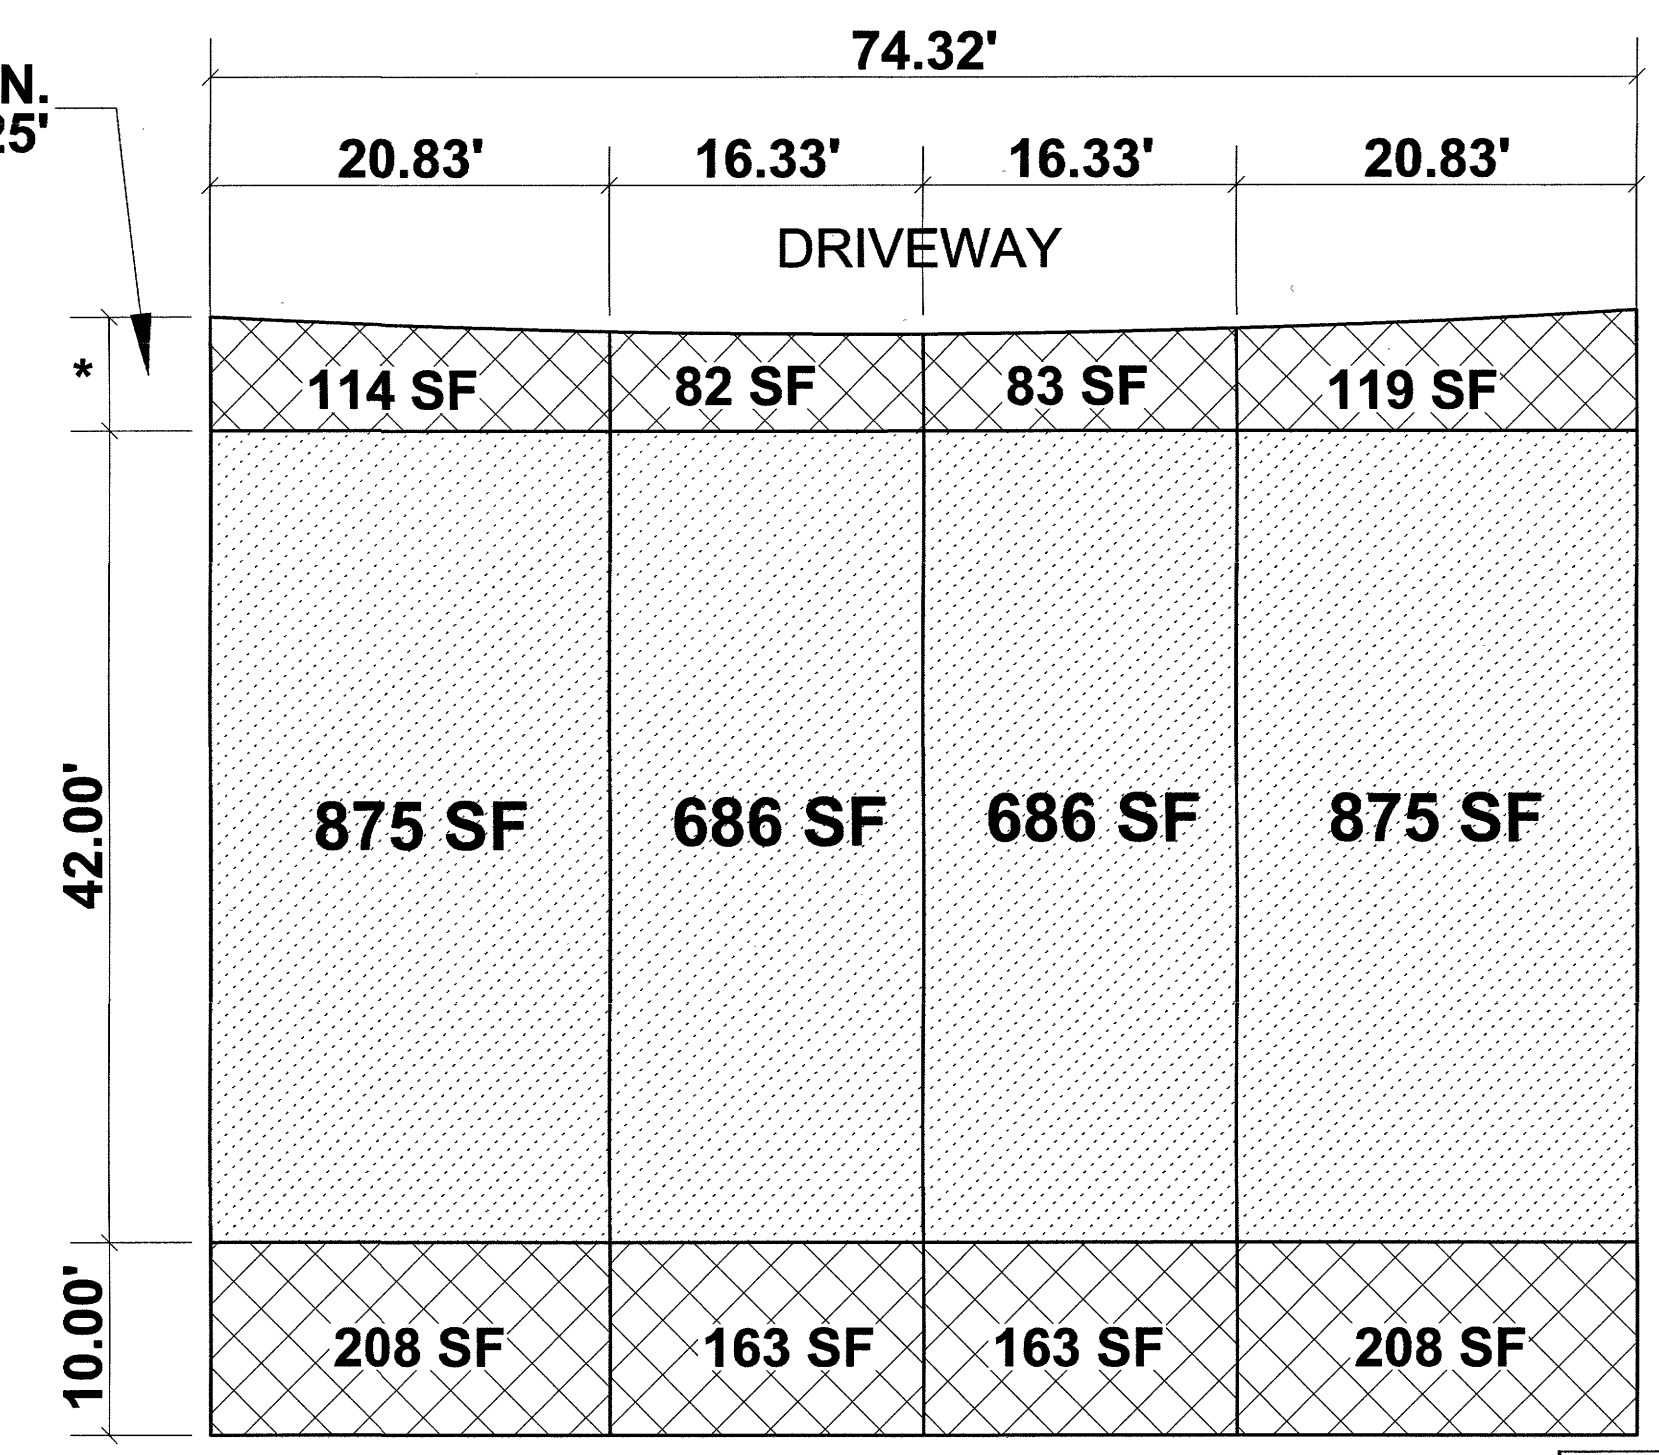

FRONT  
 MAIN FLOOR PLAN  
 4-PLEX (LOTS 167-170)

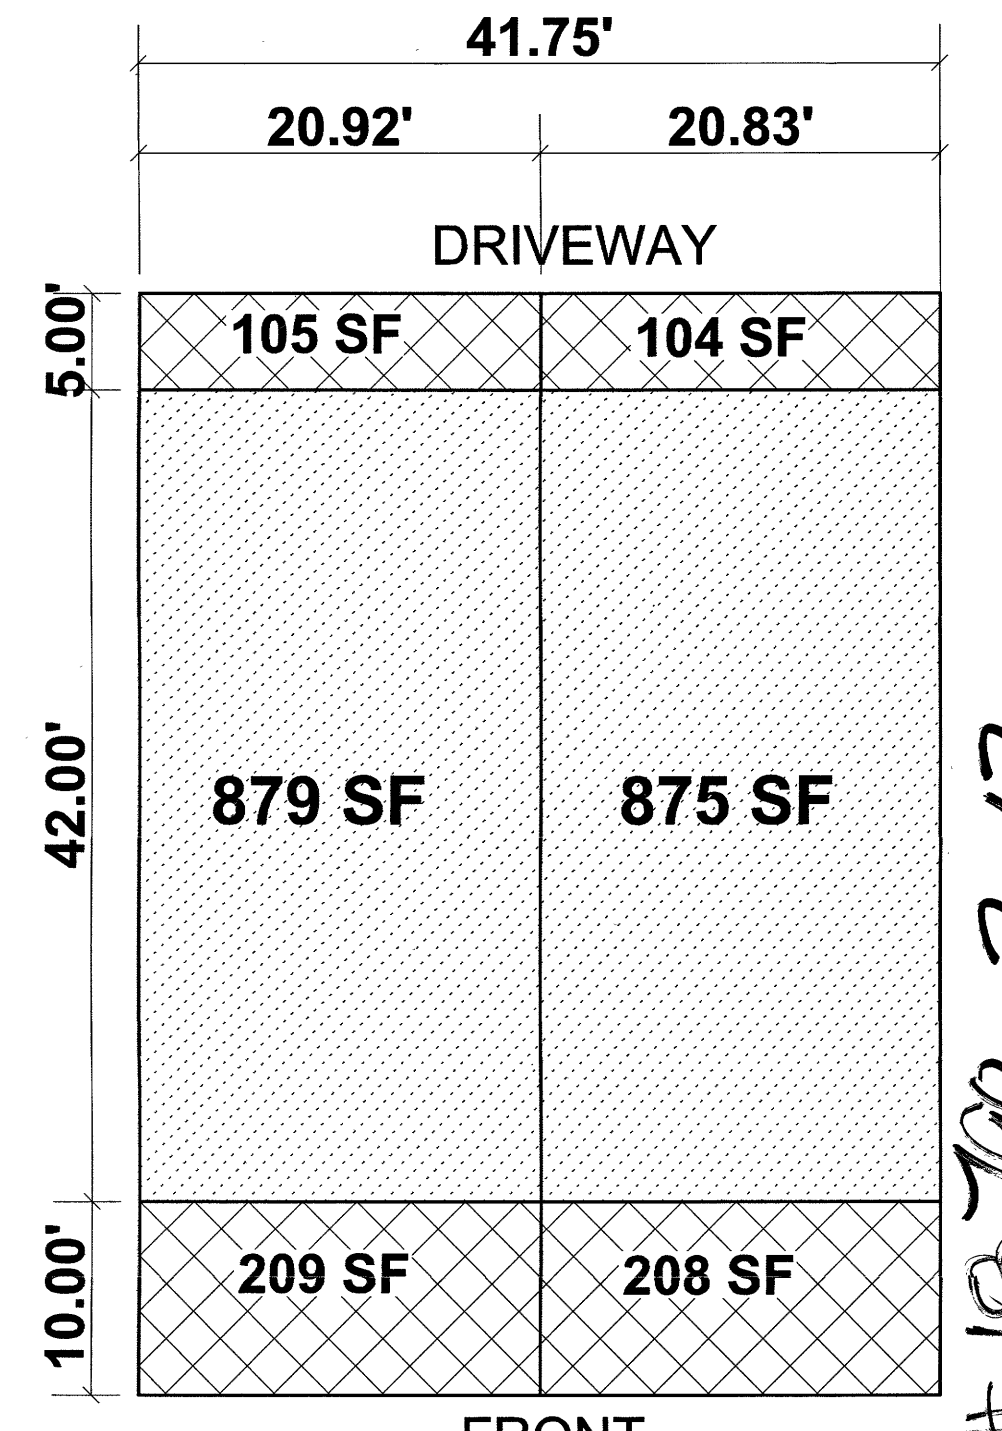

FRONT  
 MAIN FLOOR PLAN  
 DUPLEX (LOTS 151-154, 179-180)

#18798 2012

EDGEWATER TOWNHOMES AT  
 AMERICAN FORK PLAT 4

(SHEET 2 OF 2)  
 AMERICAN FORK CITY UTAH COUNTY, UTAH  
 SCALE: 1" = 10 FEET

SURVEYOR'S SEAL	NOTARY PUBLIC SEAL	CITY-COUNTY ENGINEER SEAL	CLERK-RECORDER SEAL	COUNTY RECORDER
-----------------	--------------------	---------------------------	---------------------	-----------------

Dudley and Associates, Inc.  
 353 East 1200 South  
 Orem, Utah 84058  
 office 801-224-1252  
 fax 801-224-1264



LEGEND

	PRIVATE OWNERSHIP
	LIMITED COMMON = LC
	COMMON AREA LESS PUBLIC R.O.W.