


NORTH SALT LAKE INDUSTRIAL PARK - PLAT A

A SUBDIVISION LOCATED IN THE SW 1/4 & NW 1/4, SECTION 2, T.1N., R.1W.; SE 1/4, SECTION 3, T.1N., R.1W.; SW 1/4, SECTION 35, T.2N., R.1W., SALT LAKE BASE & MERIDIAN

ADDRESS AFFIDAVIT ENTRY 2074570
& 2074571, 2775257,
3096910, 3096912, 3101685,
3103813

SEE
VACATION ORDINANCE
LOTS 78-8
Pg 301
Bk 2459
(PT LOTS 9&10) 3622-1402

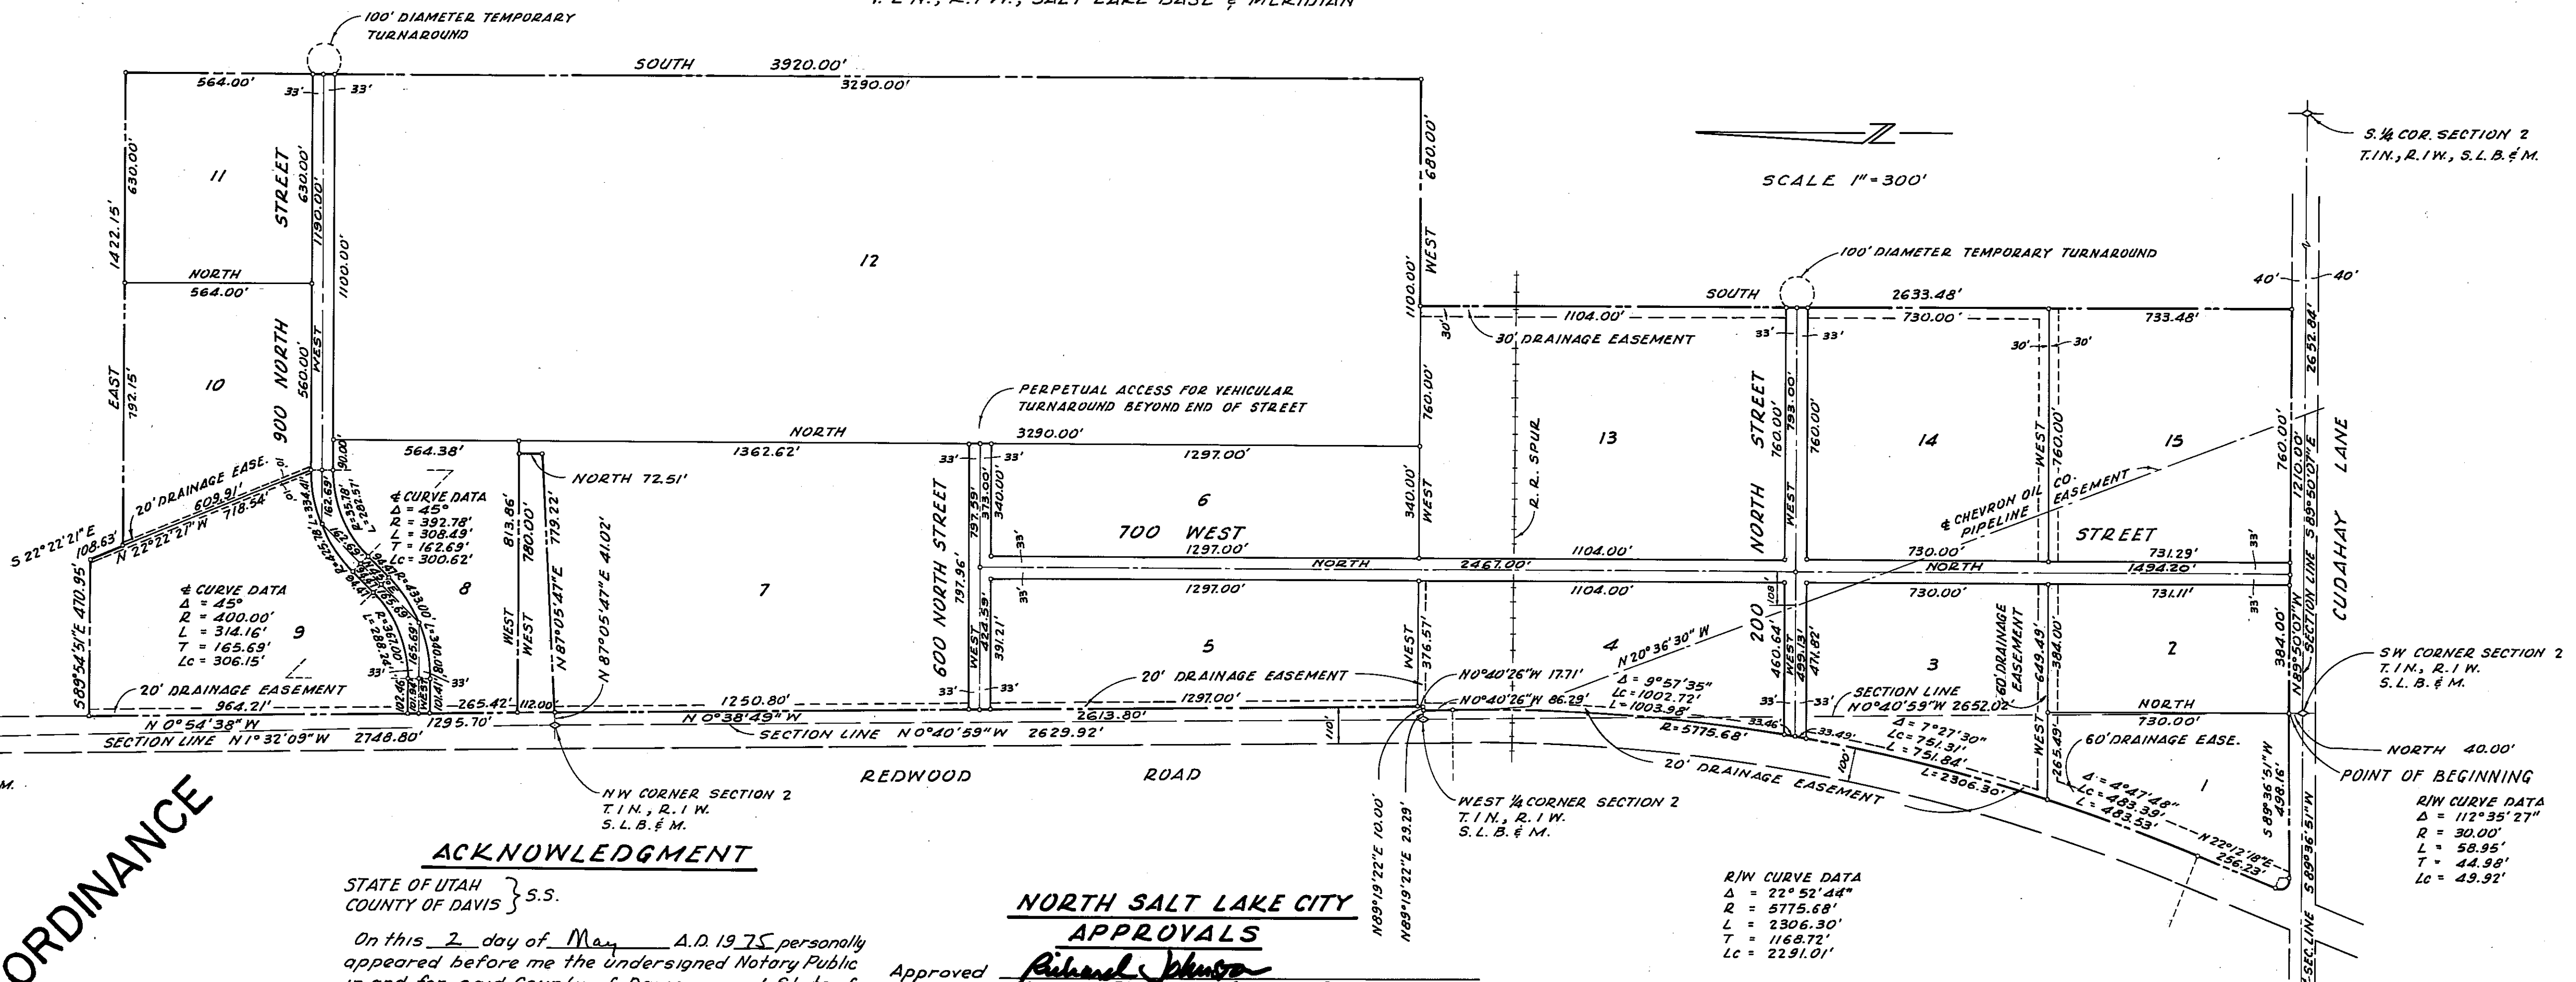

ACKNOWLEDGMENT

STATE OF UTAH } S.S.
 COUNTY OF DAVIS }
 On this 2 day of May, A.D. 1975, personally appeared before me the undersigned Notary Public in and for said County of Davis in said State of Utah J. Howard Dunn and William H. Clawson who both being by me duly sworn, Deposed and said each for themselves that the said J. Howard Dunn is the Vice President and William H. Clawson is the Secretary of Zions Securities Corporation, a Utah Corporation, that the hereon owners dedication was signed by each, and both of them duly acknowledged to me that the foregoing instrument was signed in behalf of said Corporation by authority of a resolution of its board of directors, and said officers acknowledged to me that said Corporation executed the same.

Sherman Adams Residing at 2789 North St.
 Notary Public Salt Lake City, Utah
 My Commission Expires My Commission Expires February 4, 1977

ACKNOWLEDGMENT

STATE OF IDAHO } S.S.
 COUNTY OF ADA }
 On this 13 day of May, A.D. 1975, personally appeared before me the undersigned Notary Public in and for said County of Ada, in said State of Idaho, Paul W. Mouser and Minnie O. Armstrong who both being by me duly sworn, Deposed and said each for themselves that the said Paul W. Mouser is the Senior Vice Pres. and Minnie O. Armstrong is the Secretary of Albertson, Inc., a Delaware Corporation, that the hereon owners dedication was signed by each, and both of them duly acknowledged to me that the foregoing instrument was signed in behalf of said Corporation by authority of a resolution of its board of directors, and said officers acknowledged to me that said Corporation executed the same.

Carol Wood Residing at 1000 S. 10th St.
 Notary Public
 My Commission Expires July 1, 1975

NORTH SALT LAKE CITY APPROVALS

Approved Richard Johnson
 Chairman, Planning and Zoning Commission
 Approved John Frank
 North Salt Lake City Engineer
 Approved John L. Jones
 North Salt Lake City Attorney
 Presented to the Mayor and City Council this 3rd day of June, A.D. 1975, of which time this plat was approved and accepted.

Attest: Ann K. Cullum Recorder
John L. Smith Mayor

OWNERS DEDICATION

Know all men by these presents: that the undersigned owners of the herein described tract of land, having caused the same to be subdivided into lots and streets to be hereafter known as NORTH SALT LAKE INDUSTRIAL PARK Subdivision as shown by the plat and certificate of survey hereunto annexed, do hereby dedicate to the use of the public forever all streets, alleys, parks and public easements as shown thereon.
 Dated this 2 day of May, 1975

J. Howard Dunn William H. Clawson
 J. Howard Dunn - Vice President William H. Clawson - Secretary

Albertson, Inc.
 A DELAWARE CORPORATION
Paul W. Mouser Minnie O. Armstrong
 Paul W. Mouser - Senior Vice Pres. Minnie O. Armstrong - Secretary

SURVEYOR'S CERTIFICATE

I, Lamar P. Smith, do hereby certify that I am a Registered Engineer and Land Surveyor and that I hold Certificate No. 1409 as prescribed under the laws of the State of Utah, I further certify that by authority of the owners I have made a survey of the tract of land shown on this plat and described below, and have subdivided said tract of land into lots and streets hereafter to be known as NORTH SALT LAKE INDUSTRIAL PARK, and that same has been correctly surveyed and staked on the ground as shown on this plat.

Beginning on the North Right of Way of Cudahay Lane at a point North 40.00 feet from the Southwest corner of Section 2, T.1N., R.1W., S.L.B. & M. and running thence S 89° 36' 51" W along said North Right of Way line 498.16 feet; thence along the arc of 30.00 foot radius curve to the right 58.95 feet (the chord bears N 34° 05' 25.5" W 49.92 feet) to the East line of Redwood Road; thence along said East line for six courses as follows: N 22° 12' 18" E 256.23 feet; thence along the arc of a 5775.68 foot radius curve to the left 2306.30 feet (the chord bears N 10° 45' 56" E 2291.01 feet); thence N 0° 40' 26" W 86.29 feet to the Quarter Section line at a point N 89° 19' 22" E 29.29 feet from the West Quarter corner of said Section 2; thence N 89° 19' 22" E 10.00 feet; thence N 0° 40' 26" W 17.71 feet; thence N 0° 38' 49" W 2613.80 feet to the North line of said Section 2 of a point N 87° 05' 47" E 4102 feet from the Northwest corner of said Section 2; thence N 87° 05' 47" E along said North Section line 779.22 feet; thence North 72.51 feet; thence West 780.00 feet to a point on the East line said Redwood Road; thence N 0° 54' 38" W along said East line 1295.70 feet; thence S 89° 54' 51" E 470.95 feet; thence S 22° 22' 21" E 108.63 feet; thence East 1422.15 feet; thence South 3920.00 feet; thence West 680.00 feet; thence South 2633.48 feet to the North Right of Way line of Cudahay Lane; thence N 89° 50' 07" W 1210.00 feet to the point of beginning.

Contains 254.26 acres
 APRIL 24, 1975
 Date

Lamar P. Smith
 Professional Engineer and Land Surveyor

Prepared by
 CALDWELL, RICHARDS & SORENSEN, INC.
 Consulting Civil Engineers
 Salt Lake City, Utah

RECORDED # 417583
 STATE OF UTAH, COUNTY OF DAVIS
 RECORDED AND FILED AT THE REQUEST OF:
Zions Securities Corp. et al
 DATE Aug 12, 1975 TIME 9:02 AM BOOK 574 PAGE 818
17.50
 FEE \$
Marguerite S. Bourne
 COUNTY RECORDER
 By Ann K. Cullum
 Deputy