


CURVE TABLE					
CURVE	RADIUS	LENGTH	DELTA	CHORD DIR	CHORD L
C1	187.00	125.70	43°37'30"	N67°28'00"E	122.75
C2	233.00	83.11	15°31'13"	S88°14'33"E	62.82
C3	440.87	240.84	31°17'59"	N86°51'00"W	237.86
C4	440.87	301.63	38°12'00"	N51°30'00"W	295.78
C5	2371.83	876.02	16°19'50"	N42°09'50"W	873.73
C6	288.00	228.92	59°51'07"	S60°16'15"E	199.58
C7	288.00	111.26	31°52'28"	S20°12'49"E	109.83
C8	550.00	25.06	2°36'14"	S57°34'43"E	24.89
C9	550.00	149.72	15°33'48"	S14°40'44"E	149.28
C10	550.00	232.17	24°11'12"	S34°34'14"E	230.45
C11	200.00	112.32	32°10'33"	S30°34'33"E	110.85
C12	200.00	253.03	72°29'16"	S21°49'22"W	236.49
C13	200.00	121.37	34°48'15"	N71°14'00"E	119.52
C14	200.00	47.83	13°38'40"	N61°47'52"E	47.82
C15	130.00	362.26	207°34'26"	S1°14'11"E	164.24
C16	130.00	138.89	62°25'32"	N46°14'11"W	133.54
C17	190.00	65.26	34°56'38"	N79°29'11"E	64.75
C18	200.00	13.64	3°54'28"	N73°33'31"E	13.64
C19	120.00	178.52	85°14'10"	S85°46'38"E	162.51
C20	120.00	57.62	27°13'35"	S9°32'46"E	56.49
C21	120.00	135.19	64°30'20"	S36°19'12"W	128.08
C22	125.00	156.41	71°41'29"	S32°43'38"W	146.40
C23	190.00	131.43	57°50'32"	S25°48'10"W	145.08
C24	190.00	244.20	92°16'34"	N78°38'17"W	218.11
C25	440.87	182.74	11°18'00"	S60°21'15"E	182.48
C26	399.89	14.28	2°52'43"	S79°49'10"E	14.28
C27	190.00	113.08	42°11'36"	S58°32'22"E	110.42


MAYFLOWER LAKESIDE
PHASE 1

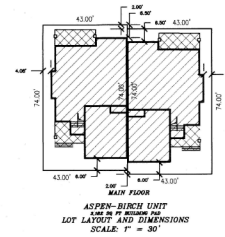

BUREAU OF RECLAMATION



BUREAU OF RECLAMATION

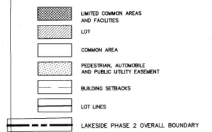

Sheet Monuments			
Monument Number	North	East	
101	7396781.1387	1659459.7710	
102	7396967.6815	1659680.2288	
103	7396582.3140	1659505.4502	
104	7396567.8537	1659383.1271	
105	7396498.8465	1658772.1216	
106	7396437.4092	1659542.2717	
107	7396229.8505	1659093.6596	
108	7396147.5271	1658916.1723	
109	7396073.5993	1658854.3211	
110	7395828.8389	1658986.5193	
111	7395740.8722	1658545.7431	
112	7395582.8521	1660027.2142	
113	7395476.4228	1660187.8183	
114	7396026.2551	1660312.5987	
115	7395959.8332	1660700.9146	




Jack Johnson Consulting
Designing World Destinations
1910 Prosperity Avenue Suite 200 Park City, Utah 84090
Telephone: 435.645.9001 Facsimile: 435.778.7390
www.jackjohnson.com

MAYFLOWER LAKESIDE
TOWNHOMES

PHASE 2A

PLAT 2 OF 5

- NOTES:
- CURBS SHOWN FOR GENERAL INFORMATION ONLY.
 - OUTDOOR WATER USE FOR THE PROPERTY REPRESENTED BY THIS TOWNHOME PLAT IS LIMITED TO 3000 SQUARE FEET OF IRRIGATED AREA PER UNIT, UNLESS ADDITIONAL WATER IS ALLOCATED AT A PRORATED RATE.

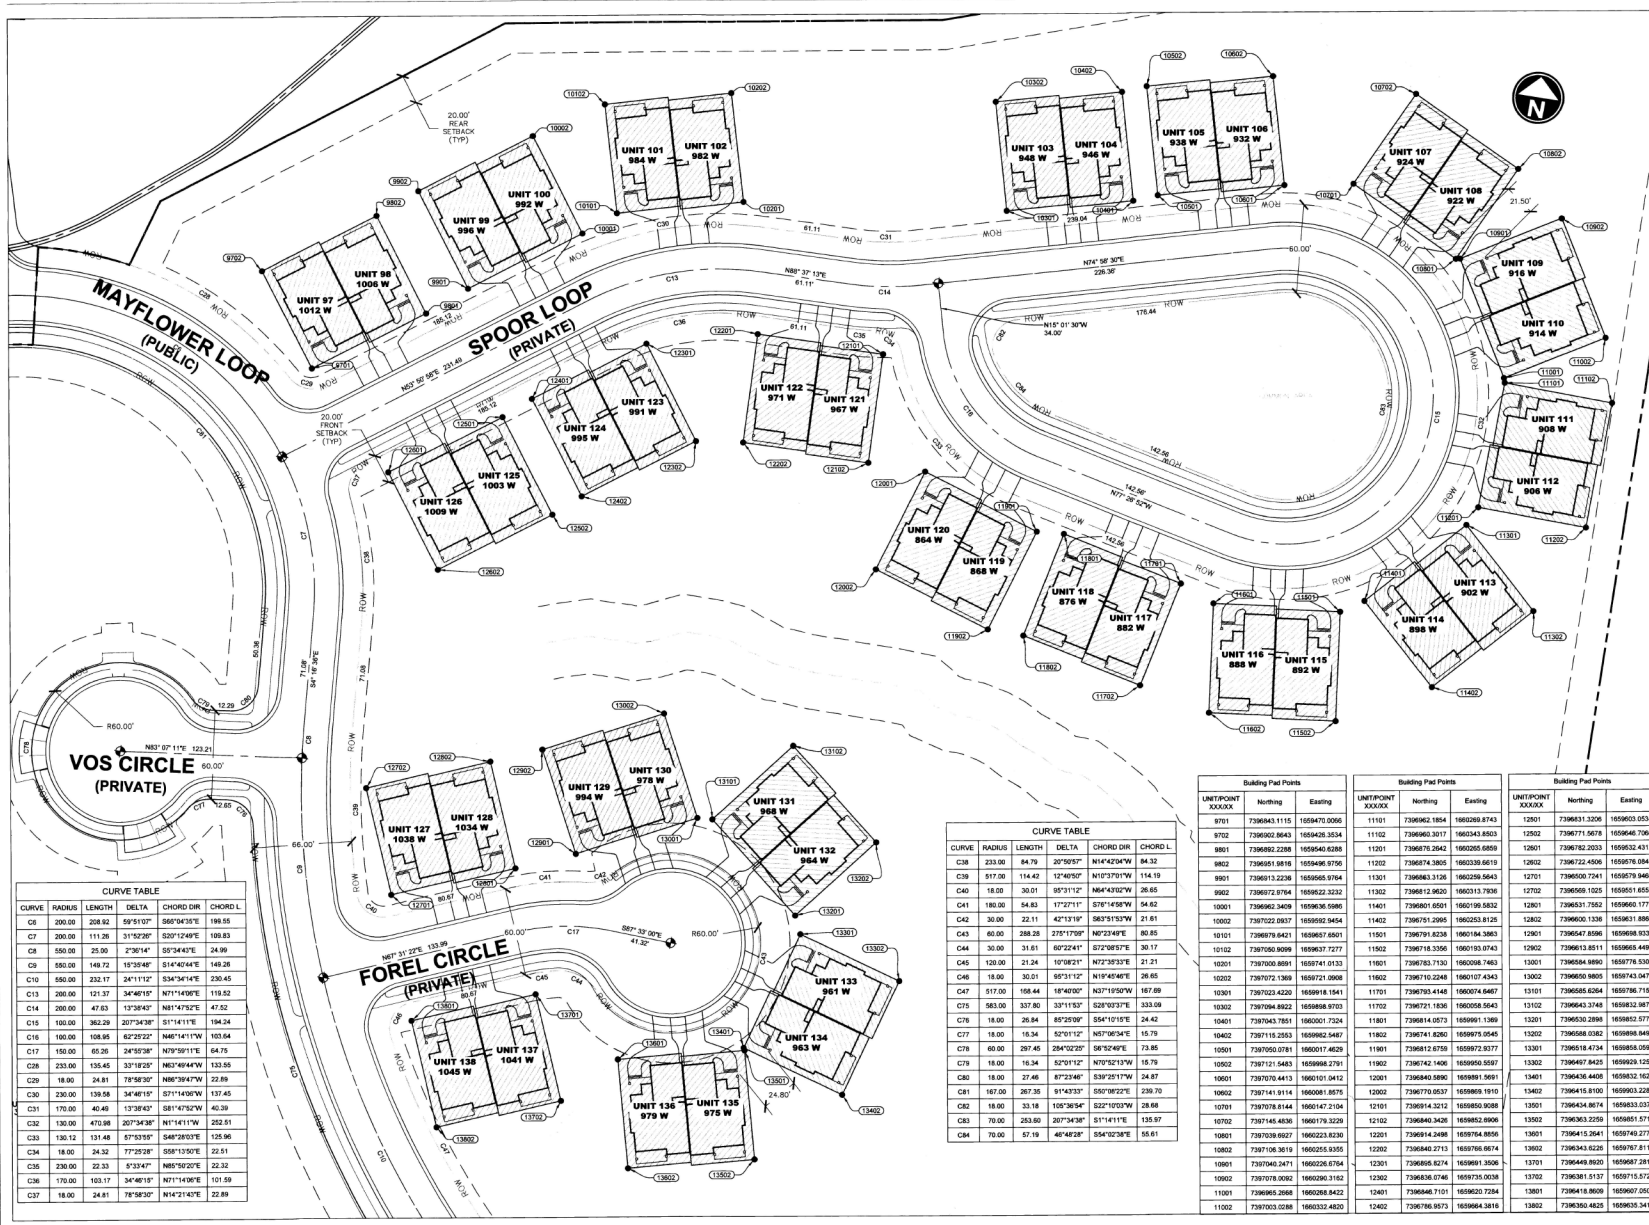

CURVE TABLE

CURVE	RADIUS	LENGTH	DELTA	CHORD DIR	CHORD L
C6	200.00	208.92	59°51'07"	S68°04'35"E	199.55
C7	200.00	111.26	31°52'36"	S20°12'49"E	106.83
C8	580.00	25.90	7°36'14"	S9°34'43"E	24.99
C9	580.00	149.72	15°35'48"	S14°40'44"E	149.26
C10	580.00	232.17	24°11'12"	S34°34'14"E	230.45
C11	260.00	121.37	34°48'15"	N7°14'09"E	119.52
C14	260.00	74.83	17°58'40"	N41°47'27"E	47.02
C16	160.00	168.26	82°22'22"	N48°14'11"E	163.64
C17	150.00	60.26	24°58'38"	N79°59'11"E	64.75
C26	233.00	135.45	33°18'25"	N62°49'44"E	133.55
C29	18.00	24.81	78°58'30"	N88°39'44"E	22.89
C30	230.00	139.58	34°48'15"	S7°11'40"W	137.45
C31	170.00	40.48	13°38'43"	S8°14'52"W	40.39
C32	130.00	470.98	207°34'38"	N1°14'11"W	252.51
C33	130.12	131.48	87°53'59"	S48°59'05"E	126.96
C34	18.00	24.50	77°52'28"	S59°13'05"E	22.51
C36	230.00	22.33	5°33'44"	N89°59'20"E	22.32
C38	170.00	163.17	34°48'15"	N7°14'09"E	161.59
C37	18.00	24.81	78°58'30"	N14°21'43"E	22.89

CURVE TABLE

CURVE	RADIUS	LENGTH	DELTA	CHORD DIR	CHORD L
C38	233.00	14.76	30°50'57"	N14°42'54"W	14.32
C39	517.00	114.42	12°46'00"	N10°37'01"W	114.19
C40	18.00	30.01	85°31'12"	N64°45'58"W	26.85
C41	180.00	54.83	17°22'11"	S70°14'58"W	54.82
C42	30.00	22.11	42°13'19"	S67°51'53"W	21.61
C43	60.00	288.28	275°17'09"	N6°23'40"E	80.85
C44	30.00	31.61	80°22'41"	S72°08'57"E	30.17
C45	120.00	21.24	10°08'21"	N72°35'57"E	21.21
C46	18.00	30.01	85°31'12"	N14°45'58"W	26.85
C47	517.00	108.44	18°46'00"	N10°37'01"W	107.99
C75	583.00	337.86	33°13'51"	S24°03'57"E	333.08
C76	18.00	26.84	85°30'59"	S54°10'15"E	24.42
C77	18.00	16.34	52°01'12"	N57°00'34"E	15.79
C78	60.00	287.45	284°52'25"	S6°24'49"E	73.86
C79	18.00	16.34	52°01'12"	N70°52'13"W	15.79
C80	18.00	27.46	87°23'46"	S39°25'17"W	24.87
C81	167.00	267.35	91°43'33"	S50°08'22"E	239.70
C82	18.00	33.18	105°36'54"	S22°10'53"W	29.69
C83	70.00	253.80	207°34'38"	S1°14'11"E	125.97
C84	70.00	57.16	46°46'28"	S94°12'38"E	55.61

Building Pad Points				Building Pad Points				Building Pad Points			
UNIT/POINT	XXXXXX	Northing	Easting	UNIT/POINT	XXXXXX	Northing	Easting	UNIT/POINT	XXXXXX	Northing	Easting
8701	7390843.1115	1609470.0066	11101	7390842.1854	1609269.8743	12801	7390831.3206	1609003.0534			
8702	7390802.8643	1609426.3534	11102	7390840.3017	1609343.8603	12802	7390771.9679	1609448.7095			
8901	7390892.2288	1609460.6385	12701	7390876.2942	1609356.0889	12801	7390762.2033	1609324.4312			
8902	7390851.8816	1609449.8795	11202	7390874.3505	1609339.9519	12802	7390722.4506	1609579.0844			
8907	7390813.2238	1609465.9794	11301	7390863.3126	1609328.5643	12701	7390650.7241	1609579.9466			
8902	7390872.8764	1609322.3232	11302	7390812.9820	1609313.7938	12701	7390608.1025	1609551.6552			
10001	7390862.3409	1609306.5980	11401	7390801.6501	1609159.5832	12801	7390631.7552	1609601.1779			
10002	7397222.0637	1609592.9454	11402	7396751.2695	1609253.1216	12802	7390600.1336	1609631.8866			
10101	7396879.8421	1609667.6601	11501	7396791.8238	1609154.3863	12801	7390540.8586	1609608.9331			
10102	7397050.9099	1609637.7277	11502	7396718.3356	1609133.0743	12802	7390613.8511	1609665.4499			
10201	7397000.8691	1609741.0133	11601	7396783.7130	1609098.7463	13001	7390584.8890	1609776.5308			
10202	7397072.1369	1609721.0698	11602	7396710.2248	1609071.4543	13002	7390605.8885	1609761.5477			
10301	7397023.4225	1609919.1541	11701	7396789.4148	1609074.4407	13101	7390605.6264	1609736.7152			
10302	7397044.8622	1609888.8703	11702	7396721.1536	1609058.5643	13102	7390642.3748	1609802.3878			
10401	7397043.7851	1609801.7324	11801	7396814.0873	1609091.1389	13201	7390630.2884	1609802.5776			
10402	7397115.2553	1609892.5487	11802	7396741.8280	1609097.0545	13202	7390608.0382	1609808.9449			
10501	7397050.0781	1609801.4629	11901	7396812.6739	1609097.9377	13301	7390558.4734	1609858.0597			
10502	7397121.5483	1609898.2791	11902	7396742.1406	1609096.5587	13302	7390487.8425	1609829.1257			
10601	7397070.4413	1609101.0412	12001	7396840.5890	1609091.9691	13401	7390436.4646	1609832.1627			
10602	7397141.9114	1609081.8675	12002	7396770.0537	1609089.1910	13402	7390415.8100	1609803.2287			
10701	7397078.8144	1609147.2104	12101	7396914.3212	1609095.9088	13501	7390444.9674	1609803.6711			
10702	7397145.4830	1609179.3226	12102	7396840.5426	1609092.8096	13502	7390430.3209	1609851.5711			
10801	7397038.6027	1609223.8298	12201	7396814.2498	1609074.8096	13601	7390415.5261	1609742.2723			
10802	7397106.1615	1609205.5305	12202	7396840.2713	1609076.9674	13602	7390493.8236	1609787.8112			
10901	7397040.2471	1609226.6764	12301	7396865.6246	1609091.3606	13701	7390449.8020	1609587.2815			
10902	7397078.0092	1609206.1310	12302	7396836.8777	1609125.0036	13702	7390381.5137	1609157.5729			
11001	7390895.2688	1609288.8423	12401	7396846.7101	1609092.7284	13801	7390418.8609	1609607.0802			
11002	7397003.0588	1609332.4830	12402	7396786.9573	1609094.3816	13802	7390380.4825	1609635.3415			

LIMITED COMMON AREAS
AND EASEMENTS
 COMMON AREA
 PEDESTRIAN, AUTOMOBILE
AND PUBLIC UTILITY EASEMENT
 BUILDING SETBACKS
 LOT LINES
 LAKESIDE PHASE 2 OVERALL BOUNDARY

0 20 40 80 120

22"x34" SCALE: 1"=40'
11"x17" SCALE: 1"=80'

Jack Johnson Consulting

Designing World Destinations


In Person - 1810 Prosperador Avenue - Suite 200 - Park City - Utah 84060
Telephone - 435.845.8001 - Facsimile - 435.775.7580
www.jackjohnson.com

MAYFLOWER LAKESIDE TOWNHOMES

PHASE 2A

PLAT 3 OF 5

Lakeside Phase 2
220,390 sq. ft.
50.58 acres

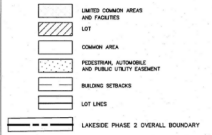

Jack Johnson Consulting
Designing World Destinations
In-Person • 1810 Prospector Avenue • Suite 200 • Park City, Utah 84090
Telephone • 435.644.9001 • Fax/Telex • 435.778.7500
www.jackjohnson.com

CURVE TABLE				
CURVE	RADIUS	LENGTH	DELTA	CHORD DR.
C11	200.00	112.32	37°12'30"	82°54'30"
C12	200.00	253.03	72°29'18"	521°45'27"
C18	200.00	13.64	3°43'38"	N87°33'31"E
C19	120.00	178.52	80°14'10"	S80°40'36"E
C20	120.00	57.02	27°13'30"	S89°32'48"E
C21	120.00	135.10	64°30'20"	S38°18'12"W
C22	120.00	188.41	71°17'29"	S32°43'38"W
C23	150.00	191.43	57°30'12"	S29°46'10"W
C25	840.20	182.74	11°08'09"	S80°21'51"E
C26	389.99	1.28	2°12'42"	S79°46'10"E
C48	233.00	86.01	21°09'04"	N26°09'17"W
C49	18.00	36.81	79°38'28"	N46°59'59"W
C50	170.00	116.60	3°54'30"	S73°33'32"W
C51	150.00	223.15	80°14'10"	N85°46'38"W
C52	150.00	41.07	15°41'21"	N19°18'30"W
C53	970.00	188.57	11°08'18"	N80°21'51"W
C54	370.00	14.73	2°18'52"	N79°38'15"W
C55	30.00	20.15	40°36'44"	S77°36'50"W
C56	60.00	389.39	27°37'30"	N11°09'51"E
C57	30.00	24.54	40°31'27"	S54°03'09"E
C58	430.00	20.60	2°43'30"	S77°10'58"W
C59	910.00	176.90	11°08'18"	S80°21'51"W
C60	150.00	138.67	52°58'09"	N42°01'48"E
C61	85.00	118.87	71°41'29"	N32°43'38"E
C62	180.00	151.58	48°14'53"	N21°00'00"E
C69	167.00	305.06	104°39'50"	S5°40'50"W
C85	18.00	24.81	78°38'53"	N38°01'30"E
C86	230.00	15.69	3°54'30"	N73°33'32"E
C87	50.00	135.08	80°14'10"	S80°40'36"E
C88	90.00	144.09	91°47'50"	S22°43'38"W
C89	155.00	183.94	71°41'29"	S22°43'38"W
C91	233.00	249.95	61°27'46"	N27°46'38"E

MAYFLOWER LAKESIDE
TOWNHOMES
PHASE 2A
PLAT 4 OF 5

ENT 552621 BK 1495 PG 1227

