

CURVE TABLE


Table with 5 columns: CURVE, RADIUS, LENGTH, TANGENT, DELTA. Contains 8 rows of curve data.

LEGEND

- SET REBAR & CAP
FOUND REBAR & CAP (AS NOTED)
SECTION CORNER (AS NOTED)
P.U.E. PUBLIC UTILITY EASEMENT
R.O.W. RIGHT OF WAY

SURVEYORS NOTE:

THIS PLAT DOES NOT CONSTITUTE A SURVEY OF INDIVIDUAL PROPERTIES SHOWN ON THIS PLAT

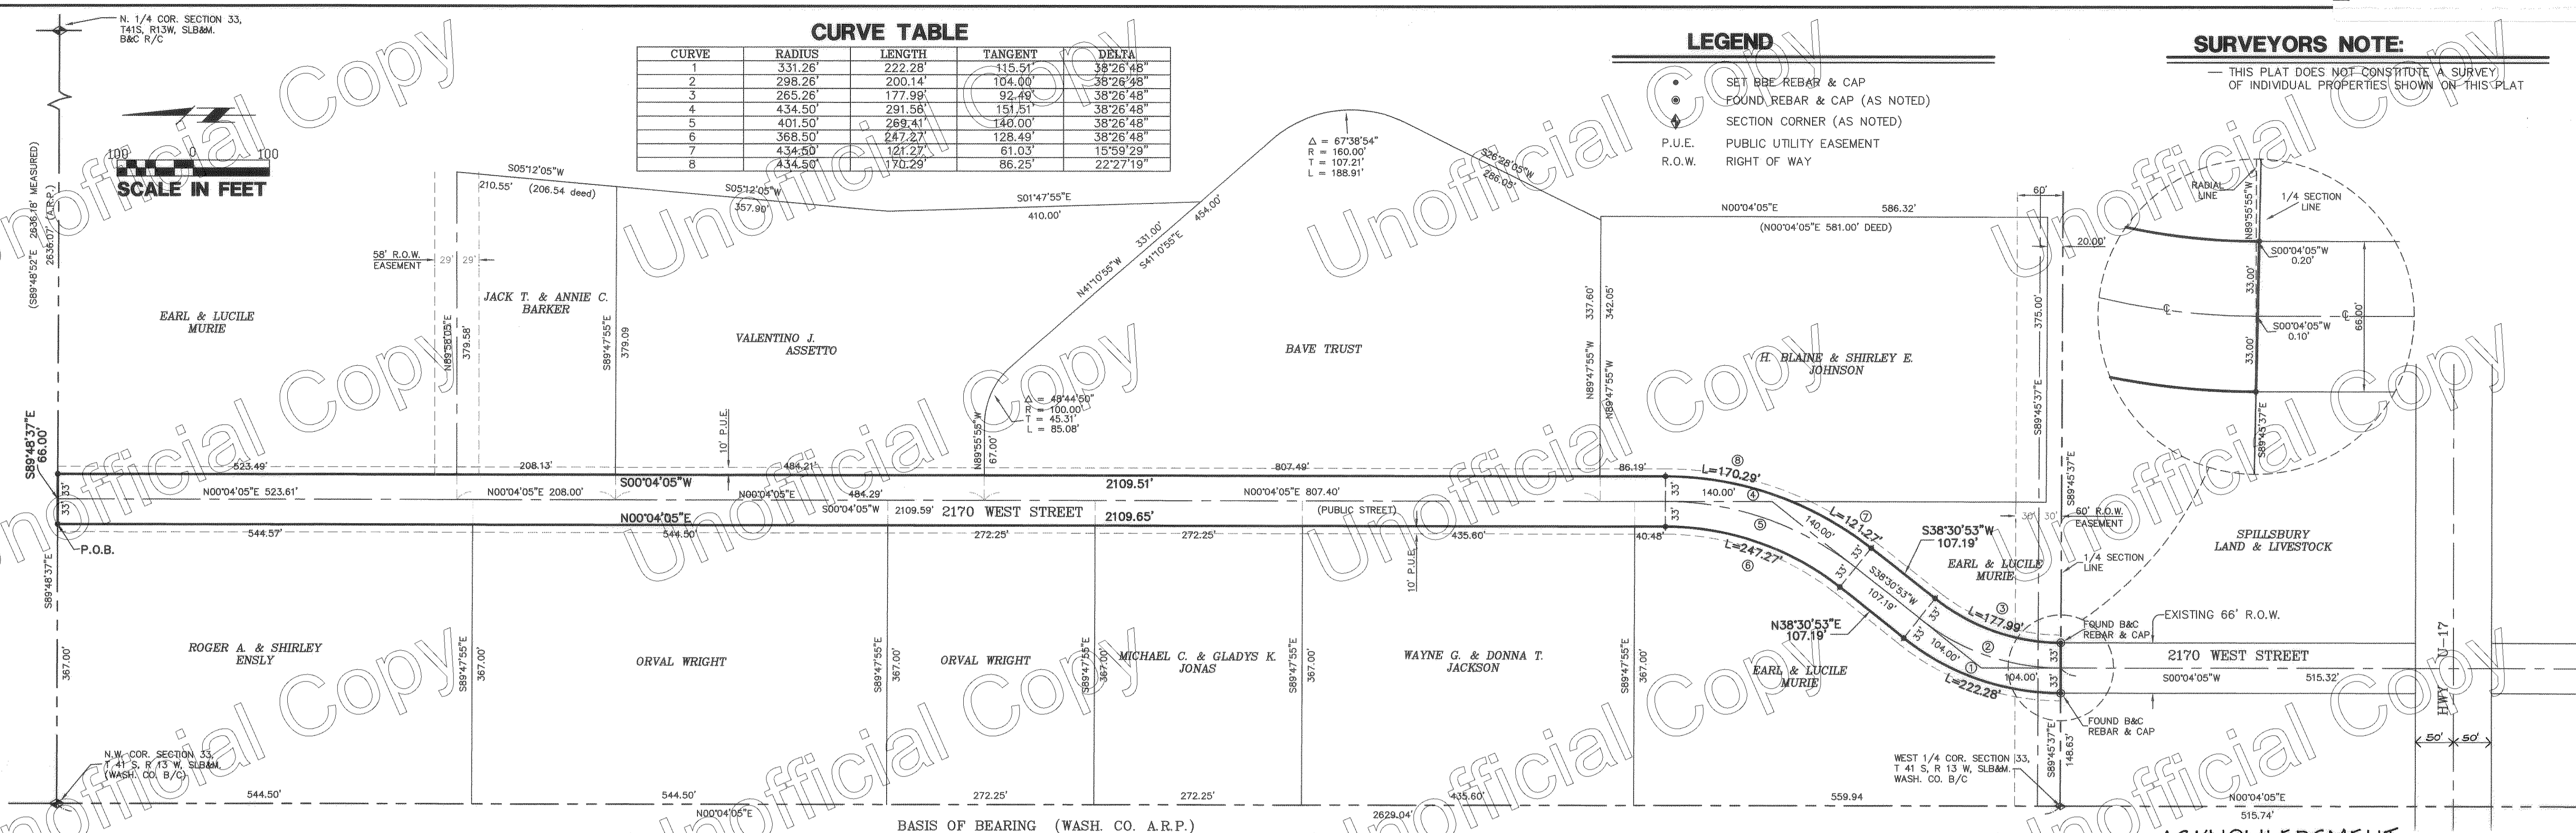

SURVEYOR'S CERTIFICATE

I, MARC L. BROWN, DO HEREBY CERTIFY THAT I AM A REGISTERED LAND SURVEYOR AND THAT I HOLD CERTIFICATE NO. 7529 AS PRESCRIBED UNDER THE LAWS OF THE STATE OF UTAH...

2170 WEST STREET

ROADWAY DESCRIPTION

BEGINNING AT A POINT S89°48'37"E, 367.00 FEET ALONG THE SECTION LINE FROM THE NORTH WEST CORNER OF SECTION 33, TOWNSHIP 41 SOUTH, RANGE 13 WEST, SALT LAKE BASE AND MERIDIAN...

OWNER'S DEDICATION

KNOWN ALL MEN BY THESE PRESENTS THAT WE, THE UNDERSIGNED OWNERS OF THE DESCRIBED ROADWAY, TO BE HEREAFTER KNOWN AS:

2170 WEST STREET

DO HEREBY DEDICATE FOR PERPETUAL USE OF THE PUBLIC ALL PARCELS OF LAND SHOWN ON THIS PLAT AS INTENDED FOR PUBLIC USE.

IN WITNESS WHEREOF WE HAVE HERETO SET OUR HANDS THIS 8th DAY OF July, A.D. 1996.

Signatures of owners: Earl Murie, Lucile Murie, Roger A. Enslly, Shirley Enslly, Wayne G. Jackson, Donna T. Jackson, Valentino J. Assetto, Jack T. Barker, Annie C. Barker, H. Blaine Johnson, Shirley E. Johnson, Orval Wright, Michael C. Jonas, Gladys K. Jonas, David Ketter, Trustee.

ACKNOWLEDGMENT

STATE OF UTAH } S.S. COUNTY OF WASHINGTON

ON THE 8th DAY OF July, 1996, PERSONALLY APPEARED BEFORE ME, THE UNDERSIGNED NOTARY PUBLIC IN AND FOR SAID COUNTY OF WASHINGTON...

MY COMMISSION EXPIRES 3-21-98

NOTARY PUBLIC RESIDING IN WASHINGTON COUNTY Lynn Beatty

ACKNOWLEDGMENT

STATE OF CALIFORNIA } S.S. COUNTY OF ORANGE

ON THE 7th DAY OF August, 1996, PERSONALLY APPEARED BEFORE ME, THE UNDERSIGNED NOTARY PUBLIC IN AND FOR SAID COUNTY OF ORANGE...

MY COMMISSION EXPIRES 02/15/97

NOTARY PUBLIC RESIDING IN LOS ANGELES COUNTY Orange

ACKNOWLEDGMENT

STATE OF CALIFORNIA } S.S. COUNTY OF PLACER

ON THE 30th DAY OF August, 1996, PERSONALLY APPEARED BEFORE ME, THE UNDERSIGNED NOTARY PUBLIC IN AND FOR SAID COUNTY OF PLACER...

MY COMMISSION EXPIRES 7-28-99

NOTARY PUBLIC RESIDING IN Colusa Co. County, Placer Barbara G. Kelly

TRUSTEE ACKNOWLEDGMENT

STATE OF Utah } S.S. COUNTY OF Washington

ON THE 16th DAY OF September, 1996, PERSONALLY APPEARED BEFORE ME, DAVID KETTER, TRUSTEE OF THE BAVE FAMILY TRUST, WHO DULY ACKNOWLEDGED TO ME THAT HE SIGNED THE HEREON STATED DEDICATION FREELY AND VOLUNTARILY...

MY COMMISSION EXPIRES 3-21-98

NOTARY PUBLIC RESIDING IN Utah COUNTY Washington

2170 WEST STREET ROAD DEDICATION PLAT

LOCATED IN SECTION 33, TOWNSHIP 41 SOUTH, RANGE 13 WEST, SALT LAKE BASE & MERIDIAN. HURRICANE CITY, UTAH.

Bulloch Brothers Engineering Inc. logo and contact information.

PLANNING COMMISSION approval stamp and signature.

CITY ENGINEER'S CERTIFICATE approval stamp and signature.

APPROVAL AS TO FORM stamp and signature.

ACCEPTANCE stamp and signature.

RECORDED # 557534 stamp and recording information.

FILE NAME and SHEET NO. 1 OF 1 stamp.