





TRUST ACKNOWLEDGMENT

STATE OF UTAH
COUNTY OF SALT LAKE


Notary Public, residing in
Salt Lake County, Utah


My Commission Expires: DIANE H. SMITH
Notary Public
State of Utah
My Comm. Expires Jun 16, 2002
3025 Lockwood Drive Sandy UT 84093

WEST QUARTER CORNER, SECTION 31
TOWNSHIP 3 SOUTH, RANGE 1 EAST,
SALT LAKE BASE AND MERIDIAN

S89°56'10"E
184.010'

WITNESS CORNER
(FOUND)

145.030' 38.980'

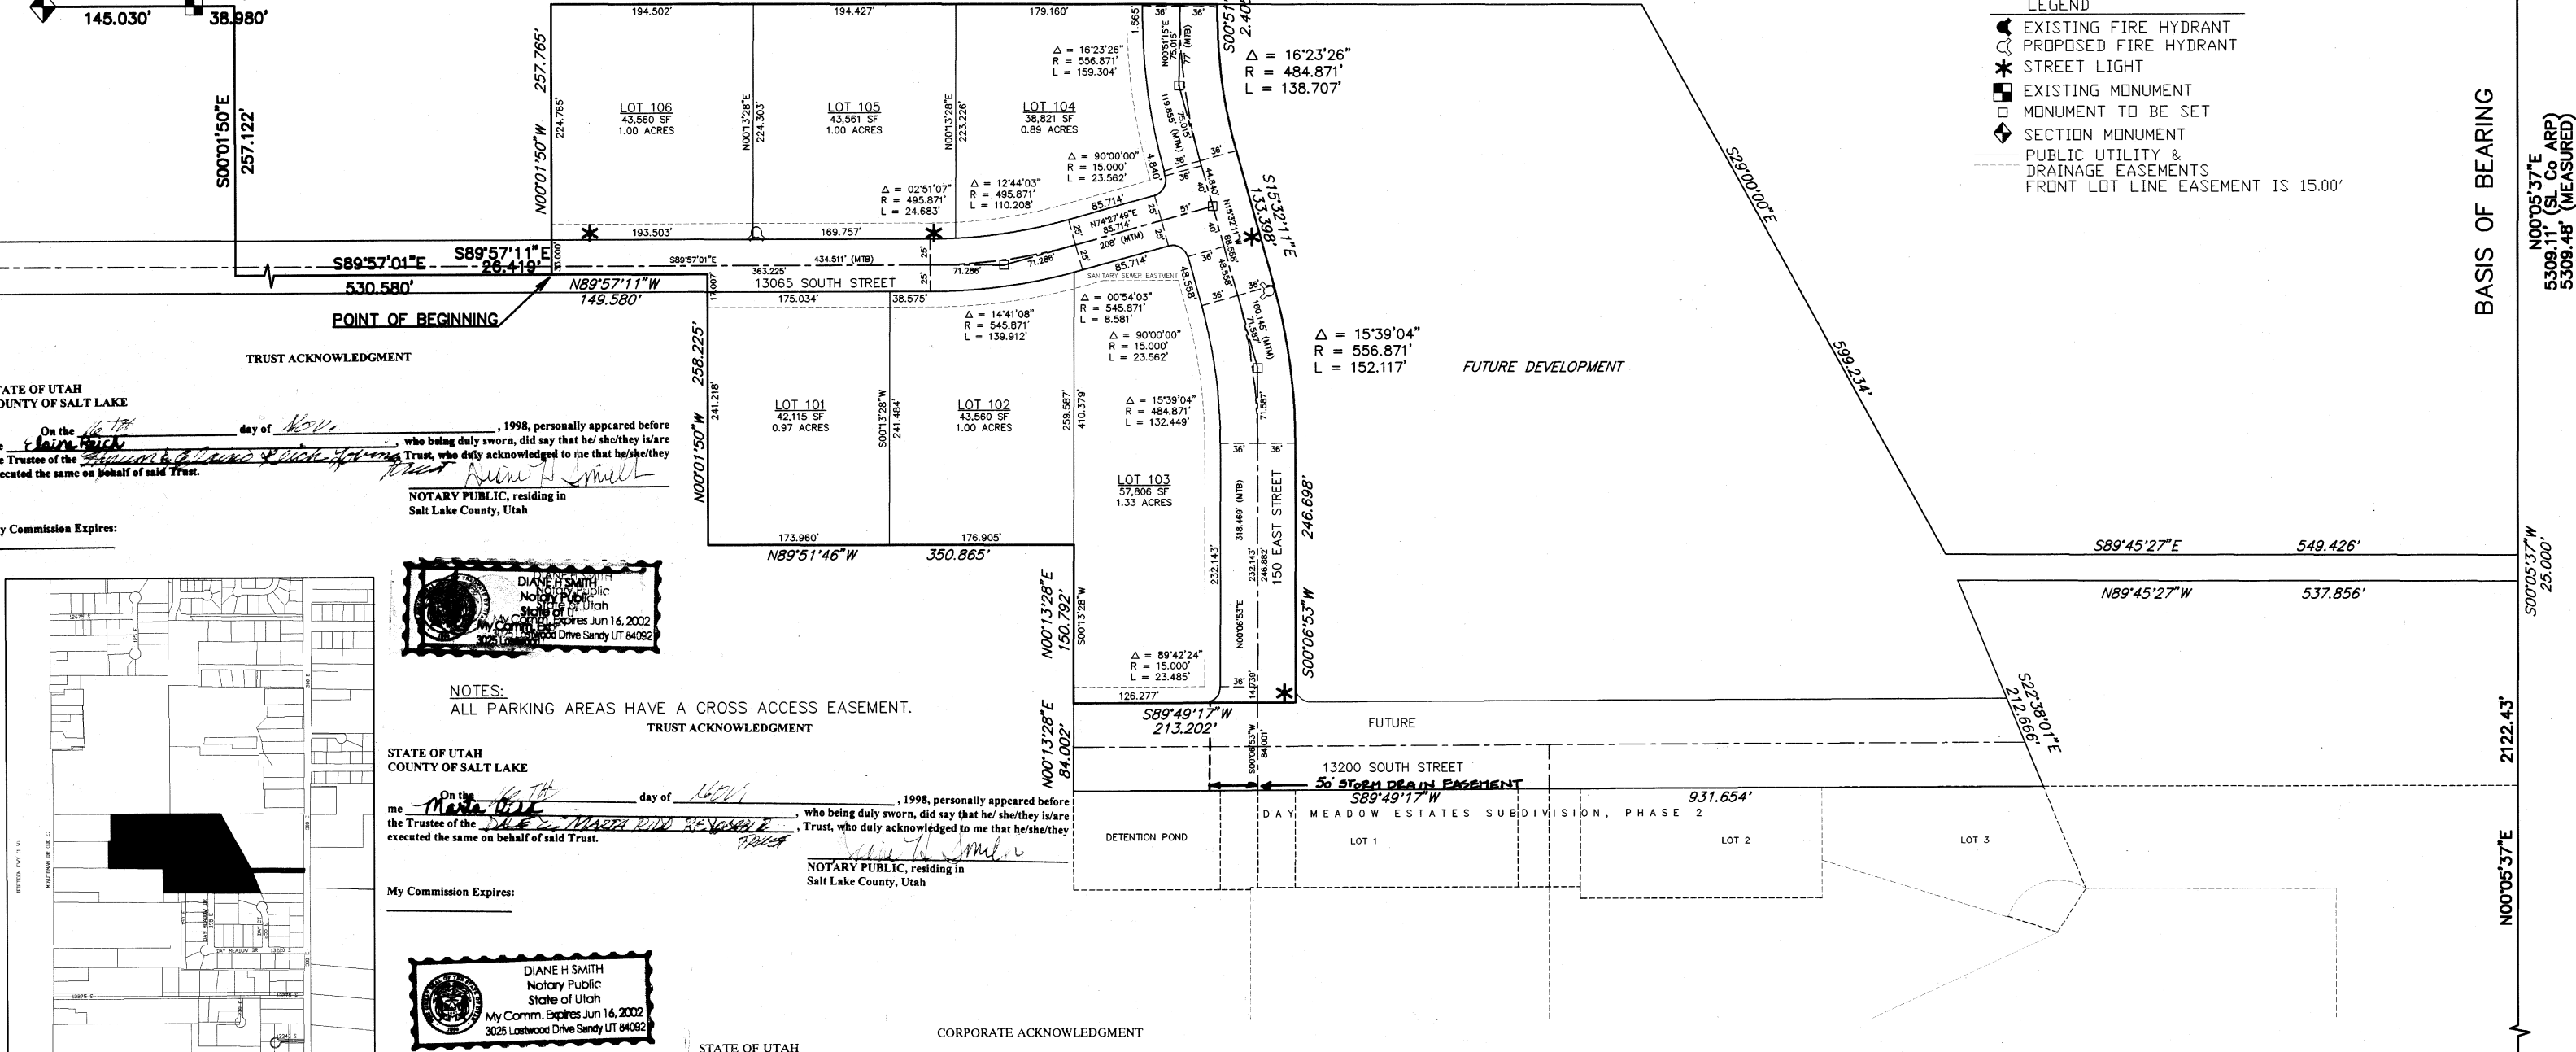

VICINITY MAP

TRUST ACKNOWLEDGMENT

STATE OF UTAH
COUNTY OF SALT LAKE


Diane H. Smith
Notary Public
State of Utah
My Comm. Expires Jun 16, 2002
3025 Lockwood Drive Sandy UT 84093

DEVELOPED BY:

MIKE S. KNUDSEN
8073 S. ASPEN WAY
SANDY, UTAH 84093
(801) 942-4161

DESERT DESIGN
AND CONSULTING ENGINEERS, L.L.C.
A FULL SERVICE DESIGN AND ENGINEERING COMPANY
70 VAN BUREN AVE
SALT LAKE CITY, UTAH 84115
(801) 573-1514

LIMITED LIABILITY COMPANY ACKNOWLEDGEMENT

STATE OF UTAH
COUNTY OF SALT LAKE

On the 5th day of Oct., 1998, personally appeared before me, the undersigned Notary Public, in and for the County of Salt Lake in said State of Utah, Desert Design and Consulting Engineers, L.L.C. a corporation in the State of Utah and that he signed the owner's dedication freely and voluntarily for and in behalf of said corporation for the purposes therein mentioned and that said corporation executed the same.

My commission expires: Sept 10, 2000

ARLENE DANIELS
Notary Public
State of Utah
My Comm. Expires Sep 10, 2000
4126 S. REDWOOD RD.
SALT LAKE CITY UT 84123

SEWER DISTRICT NO. 1

APPROVED THIS 16th DAY OF September A.D. 1998

William C. Kennedy
DIRECTOR, SALT LAKE CO. SEWER DISTRICT NO. 1

FLOOD CONTROL DIST. 1

APPROVED THIS 16th DAY OF September A.D. 1998

William C. Kennedy
FLOOD CONTROL COORDINATOR

UTAH POWER & LIGHT

APPROVED THIS 16th DAY OF September A.D. 1998 BY UTAH POWER AND LIGHT

UTAH POWER AND LIGHT

NATURAL GAS

APPROVED THIS 16th DAY OF September A.D. 1998

RECOMMEND P.U.E. along access road to eliminate future asphalt cuts.
QUESTAR CORPORATION

TELEPHONE

APPROVED THIS 11th DAY OF August A.D. 1998

U.S. WEST COMMUNICATIONS

CITY ENGINEER

I HEREBY CERTIFY THAT THIS OFFICE HAS EXAMINED THIS PLAN AND IT IS CORRECT IN ACCORDANCE WITH INFORMATION OF FILE IN THIS OFFICE.

9-29-98 M. Mahan
DATE DRAPER CITY ENGINEER

CITY ATTORNEY

APPROVED THIS 17th DAY OF October A.D. 1998

DRAPER CITY ATTORNEY

CITY APPROVAL

PRESENTED TO DRAPER CITY THIS 17th DAY OF November A.D. 1998 FOR APPROVAL. THIS SUBDIVISION WAS APPROVED AND ACCEPTED.

Barbara R. Draper
DRAPER CITY RECORDER

Barbara R. Draper
DRAPER CITY MAYOR

KNUDSEN BUSINESS PARK, PHASE 1

LOCATED IN SECTION 31, TOWNSHIP 3 SOUTH, RANGE 1 EAST
SALT LAKE BASE AND MERIDIAN

RECORDED # 7155498

STATE OF UTAH, COUNTY OF SALT LAKE, RECORDED AND FILED AT THE REQUEST OF DRAPER CITY

DATE 11-17-98 TIME 8:10 A.M. BOOK 98-11P PAGE 324

\$ 36.00
FEE \$


98-11P-324

Platman's Note: See Affidavit Recorded 1A-899 Entry 7825958 BK 8887 Pg 3003