

3435 SOUTH 28 27 34
2000 EAST

OWNERS' DEDICATION

know all men by these presents that we, Joseph C. Osguthorpe and Mary M. Osguthorpe his wife, Delbert Osguthorpe and Pearl M. Osguthorpe his wife, Fred Harker and Mary E. Harker his wife, Elizabeth M. Osguthorpe a single woman, William P. Thorn and Frances B. Thorn his wife, Andrew S. Bagley and Fay W. Bagley his wife, Chas. M. Bolton and Evelyn E. Bolton his wife, the undersigned, and Lydia Mae Hawkins his wife, Andrew S. Bagley and Fay W. Bagley his wife, and Lydia Mae Hawkins his wife, hereby quit claim to Salt Lake County, all the land embraced within the boundaries of 2000 East St. in the NW 1/4 and SW 1/4 of Section 34, T. 1 S., R. 1 E., S. 1 B. M., as shown on this map claimed by us and as shown on this map. Said road is 3 rods or 48.5 feet wide and is situated in Salt Lake County, Utah.

James S. & Alice S. Irvine
Wife of William P.
William P. Thorn
Delbert Osguthorpe
Fay W. Bagley
Wife of Andrew S.
Chas. M. Bolton
Frances B. Bolton
Wife of Chas. M.
Lydia Mae Hawkins
Wife of Joseph C.
Andrew S. Bagley
Wife of Delbert
Mary E. Harker
Wife of Alfred
Elizabeth M. Osguthorpe
Wife of Everett
Count Headman
Lydia Mae Hawkins
Wife of John B.
John B. Hawkins
Charles M. Bolton
Widow
William P. Thorn
Widow

ACKNOWLEDGMENT

STATE OF UTAH
COUNTY OF SALT LAKE
On this 22nd day of December A. D. 1939, personally appeared before me the undersigned Notary Public in and for said County of Salt Lake, the State of Utah, Joseph C. Osguthorpe and Mary M. Osguthorpe his wife, Delbert Osguthorpe and Pearl M. Osguthorpe his wife, Elizabeth M. Osguthorpe a single woman, William P. Thorn and Frances B. Thorn his wife, Andrew S. Bagley and Fay W. Bagley his wife, Chas. M. Bolton and Evelyn E. Bolton his wife, the undersigned, and Lydia Mae Hawkins his wife, signatures of the above instrument who duly acknowledged to me that they executed the same freely and voluntarily and for the uses and purposes therein mentioned.

Residing in Salt Lake City, Utah
My Commission Expires, *May 2, 1943*

William P. Thorn
NOTARY PUBLIC

COUNTY SURVEYORS CERTIFICATE

I HEREBY CERTIFY THAT THE RIGHT OF WAY AS SHOWN AND DEPICTED ON THE ACCOMPANYING MAP IS CORRECT AND IN ACCORDANCE WITH INFORMATION ON FILE IN THIS OFFICE.

George M. Hyde
COUNTY SURVEYOR

APPROVED AND ACCEPTED THIS 22nd DAY OF DECEMBER A. D. 1939 BY THE BOARD OF COUNTY COMMISSIONERS.

William P. Thorn
COUNTY CLERK

APPROVED AS TO FORM
William P. Thorn
COUNTY ATTORNEY

APPROVED
Delbert Osguthorpe
BOARD OF COUNTY COMMISSIONERS

RIGHT OF WAY
PLAT OF


2000 EAST STREET
BETWEEN

3500 SOUTH ST. & SIGGARD DRIVE
IN

NW 1/4 NW 1/4 & SW 1/4 NW 1/4 SECTION 34
T. 1 S. R. 1 E. S. 1 B. & M.
SALT LAKE COUNTY, UTAH.

SCALE: 1 INCH = 100 FEET
SEPTEMBER, 1939

DRAWN BY: E.T.B.
TRACED BY: E.T.B.

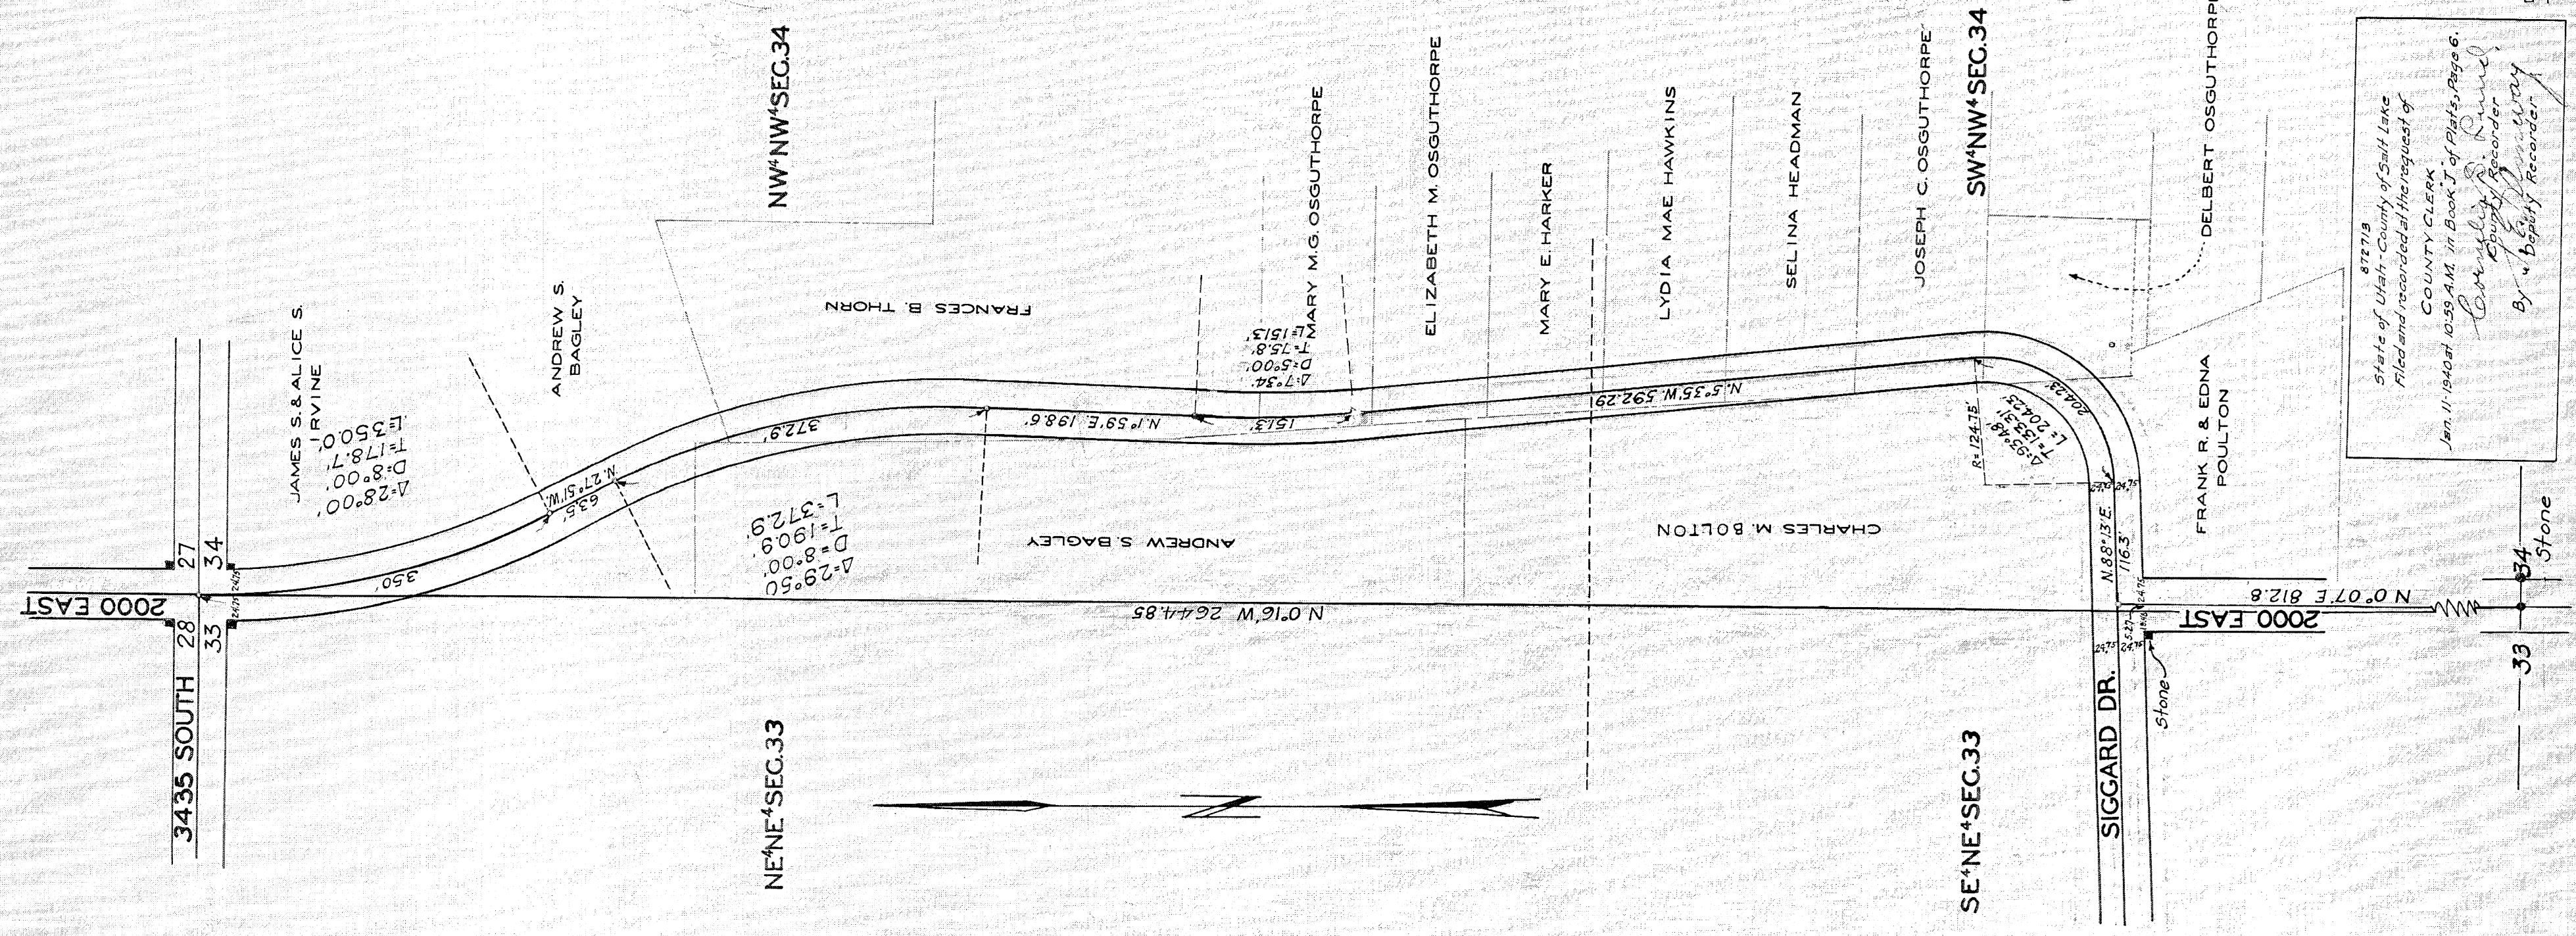

87778
State of Utah - County of Salt Lake
Filed and recorded at the request of
COUNTY CLERK
Jan. 11, 1940 at 10:39 AM in Book J of Plats, Page 6.
William P. Thorn
County Recorder
By *W. B. Lutz*
County Recorder