


TIMBER LAKES


PLAT NO. 2

SEC. 9, T.4S., R.6E., S.L.B. & M.
WASATCH COUNTY, UTAH

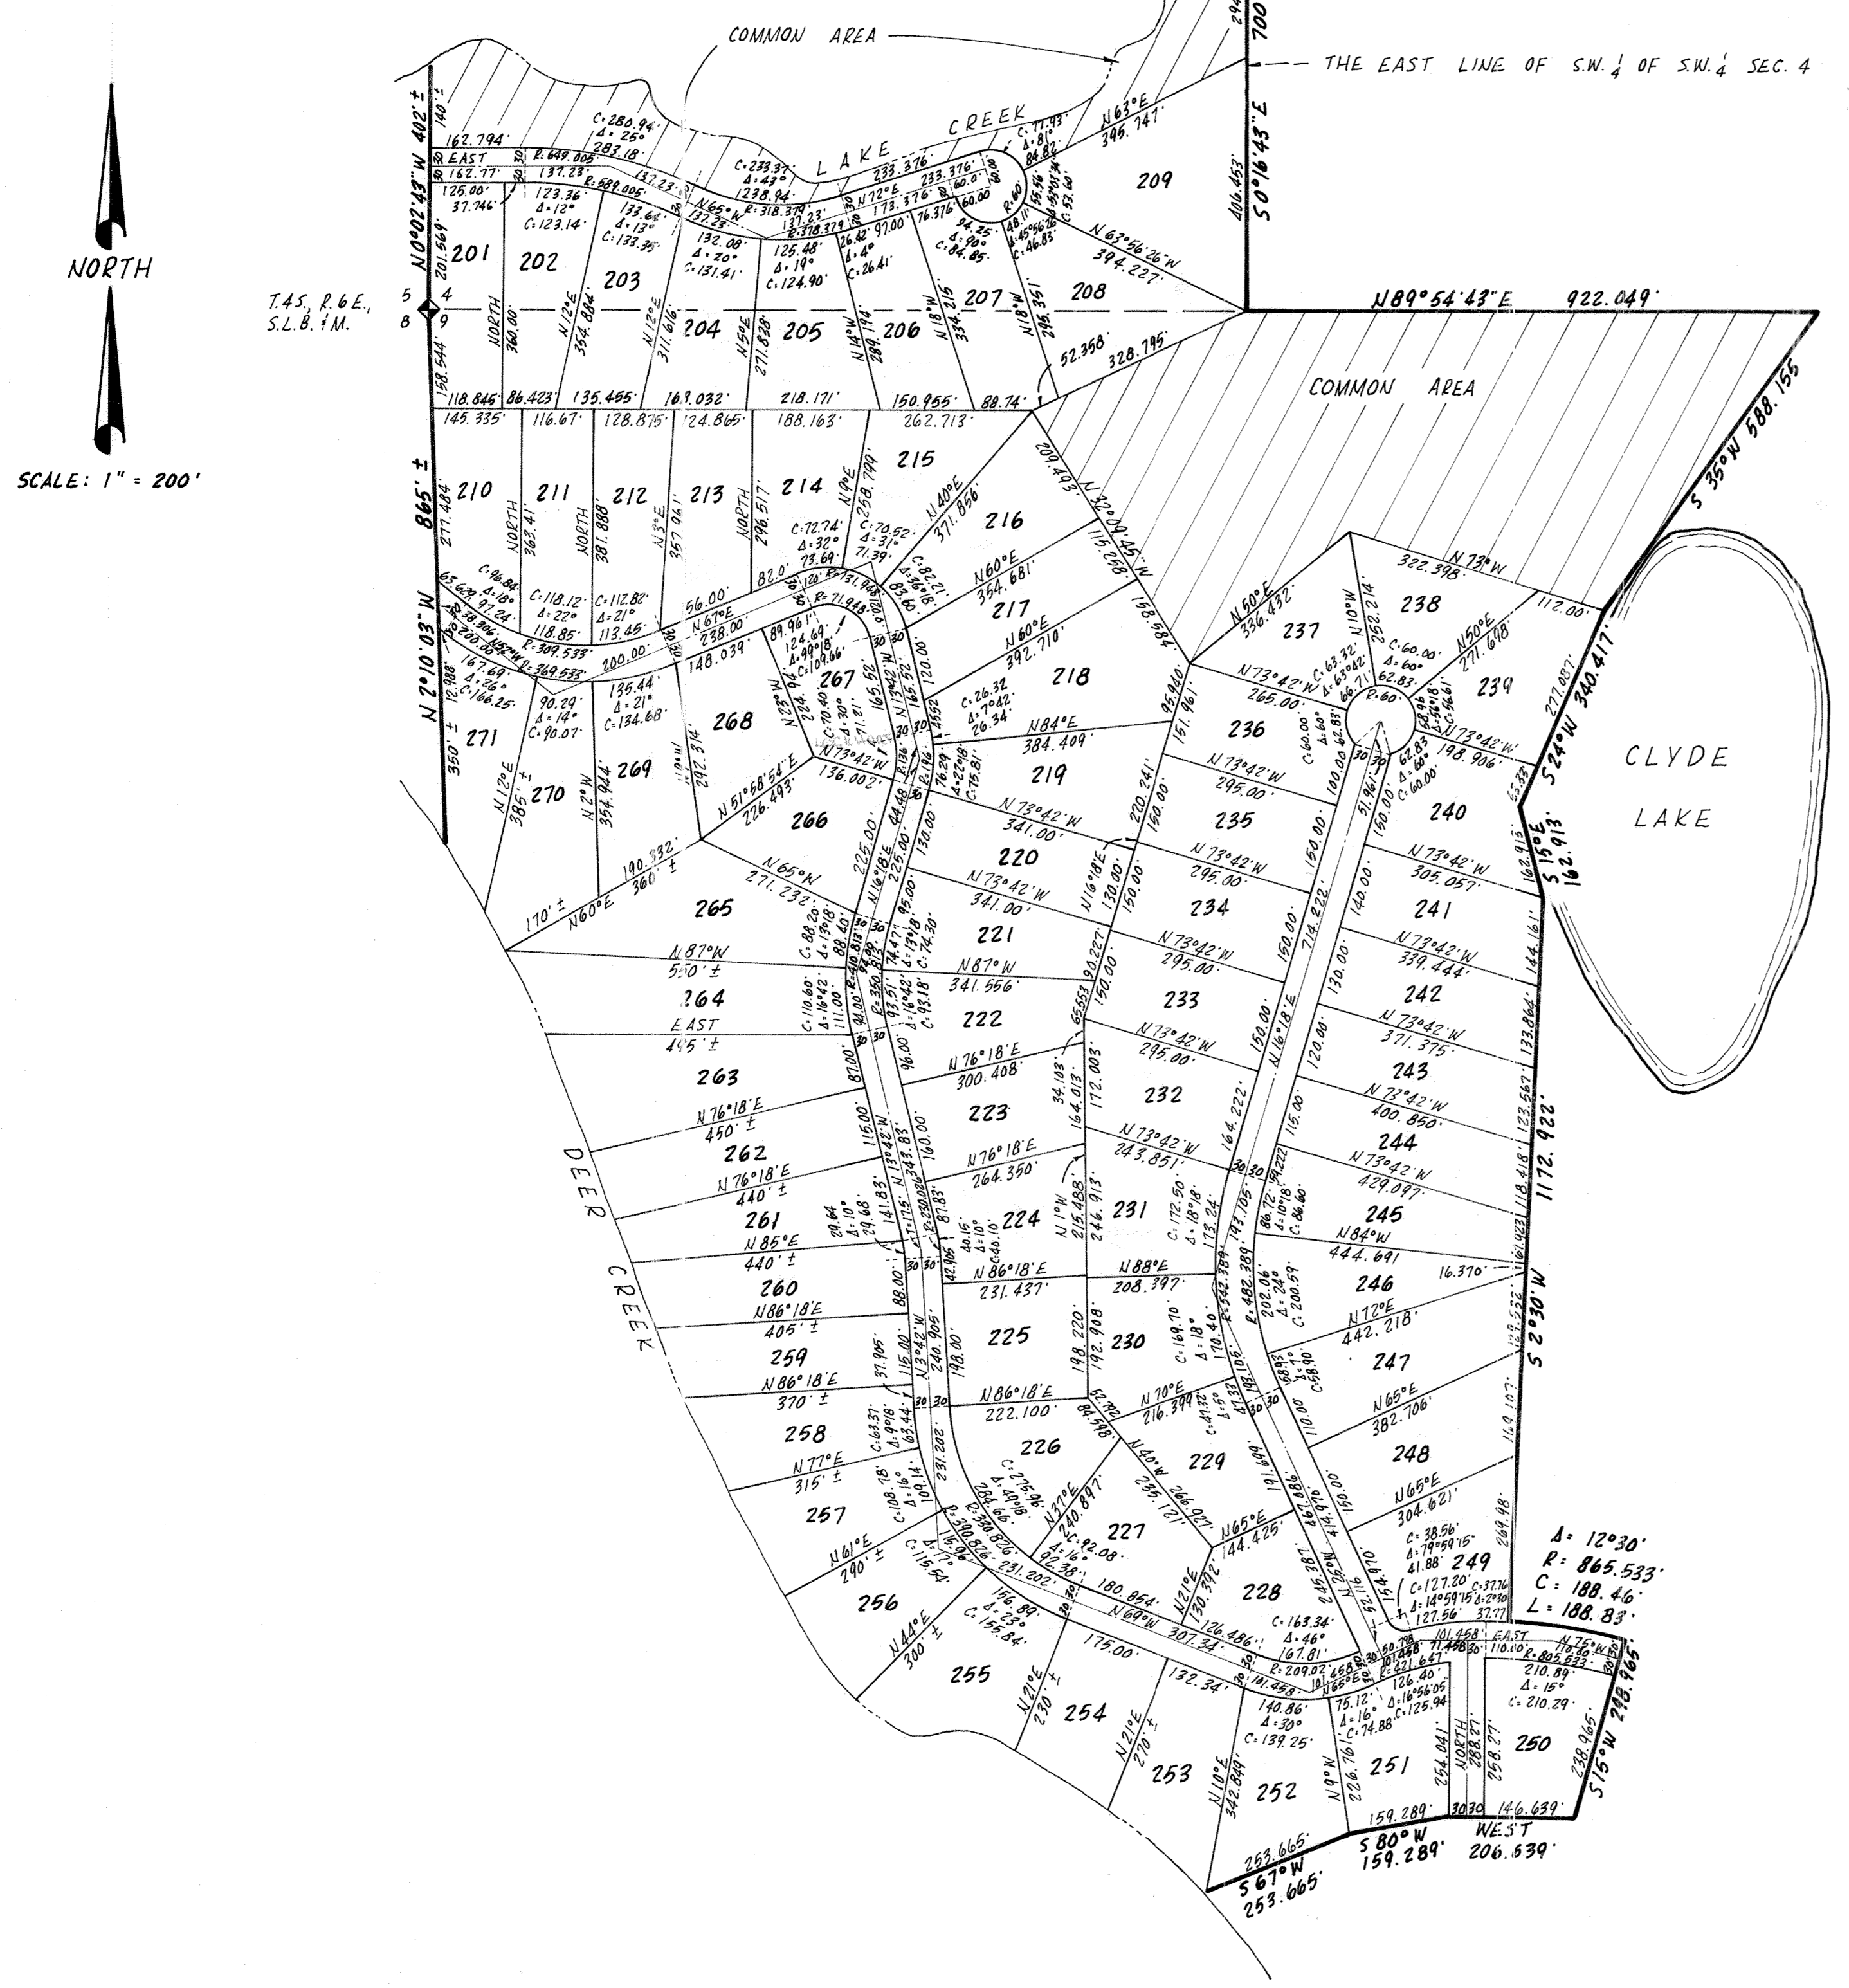

CERTIFICATE OF SURVEY

I, CHARLES V. KING, DEPOSE AND SAY THAT I HOLD A VALID SURVEYOR'S LICENSE ACCORDING TO THE LAWS OF THE STATE OF UTAH, AND THAT I HAVE, IN ACCORDANCE WITH THE DIRECTION OF THE OWNERS, SUBDIVIDED THE TRACT OF LAND SHOWN AND DESCRIBED HEREON INTO LOTS AND STREETS.

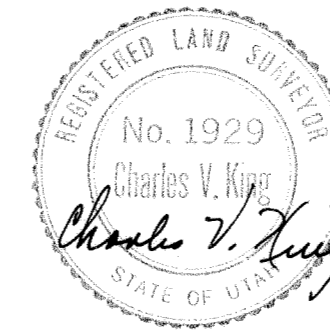

BOUNDARY DESCRIPTION

BEGINNING AT THE N.W. CORNER SEC. 9, T.4S., R.6E., S.L.B. & M.; THENCE N0°02'43\"/>

OWNER'S DEDICATION


KNOW ALL MEN BY THESE PRESENTS THAT WE, THE UNDERSIGNED OWNERS OF THE TRACT OF LAND DESCRIBED HEREON, HAVING CAUSED SAME TO BE SUBDIVIDED INTO LOTS AND STREETS, TO BE KNOWN HEREAFTER AS TIMBER LAKES PLAT NO. 2, AND DO HEREBY DEDICATE FOR THE PERPETUAL USE OF THE OWNERS THEREIN ALL STREETS AND EASEMENTS AS SHOWN OR INDICATED HEREON, AND DO HEREBY DEDICATE COMMON AREA AS SHOWN FOR THE COMMON USE AND ENJOYMENT OF THE OWNERS OF SAID TIMBERLAKES PLAT NO. 2.

IN WITNESS WHEREOF: WE HAVE HEREUNTO SET OUR HANDS THIS 23RD DAY OF JUNE A.D. 1971.
TIMBER LAKES, INC.
Veigh Cummings *Don L. Harding*
VEIGH CUMMINGS, PRESIDENT DON L. HARDING, SEC. 1

ACKNOWLEDGEMENT

STATE OF UTAH }
COUNTY OF SALT LAKE } S.S.
ON THIS 23RD DAY OF JUNE A.D. 1971, PERSONALLY APPEARED BEFORE ME, THE UNDERSIGNED NOTARY PUBLIC IN AND FOR SAID STATE AND COUNTY, VEIGH CUMMINGS AND DON L. HARDING, WHO AFTER BEING DULY SWORN ACKNOWLEDGED TO ME THAT THEY ARE PRESIDENT AND SECRETARY OF TIMBER LAKES, INC., A UTAH CORPORATION, THAT THEY SIGNED THE OWNER'S DEDICATION FREELY AND VOLUNTARILY FOR AND IN BEHALF OF SAID CORPORATION FOR THE PURPOSES THEREIN MENTIONED AND THAT SAID CORPORATION EXECUTED THE SAME.

C. J. Schuchert MY COMMISSION EXPIRES 2-23-74
NOTARY PUBLIC RESIDING IN SALT LAKE CO.

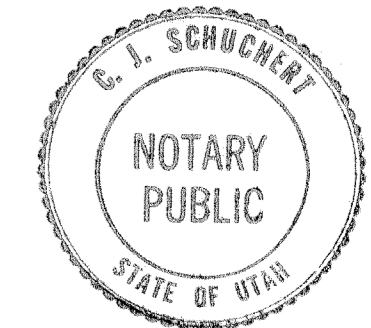

APPROVALS:

APPROVED BY THE WASATCH COUNTY PLANNING COMMISSION THIS 11TH DAY OF August A.D. 1971.
James E. Jones
CHAIRMAN, WASATCH CO. PLANNING COMM.

APPROVED BY THE BOARD OF WASATCH COUNTY COMMISSIONERS THIS 11TH DAY OF August A.D. 1971.
Erna Van Wageningen *Samuel H. Hill*
WASATCH COUNTY CLERK CHAIRMAN, WASATCH CO. COMMISSIONERS

NOTE

EASEMENTS FOR WATER, POWER, DRAINAGE, TELEPHONE AND SEWER ARE RESERVED, 10' ALONG SIDE AND REAR LINES AND 25' ALONG FRONT LINES OF EVERY LOT.



95553
Index No. 95553
Subdivided as required by Timber Lakes, Inc. on 2-28-70
Subdivided by Charles V. King, Notary Public, State of Utah, No. 1929
Date: June 23, 1971
Erna Van Wageningen, Notary Public, State of Utah, No. 372-8
Date: August 11, 1971