

# WEST BOULEVARD SUBDIVISION.

Being Lots 17, 18, & 19 Block 23, 5 Acre Plat "A"

Salt Lake City Survey.

# 9846.

Filed October 1<sup>st</sup> 1889 at 11 a.m.

George M. Cannon  
Recorder Salt Lake County, Utah.

EAST 46 R. E. COR. SEC. 12. T. 15. R. 1 W.


470 R. NORTH

NE. COR. LOT 17. BLK 23. 5 A.P.A.

In accordance with a resolution of the City Council of Salt Lake City, adopted Nov. 27, 1888 authorizing the City Surveyor to approve all maps or plats that conform with all laws and ordinances relating to them and that are within the city limits to entitle said maps or plats to record - I hereby approve this map of the West Boulevard Subdivision of Lots 17, 18 & 19 Block 23, 5 acre plat "A"

Sept 21, 1889  
Salt Lake City, Utah

Jesse W. Fox, Junr  
City Surveyor

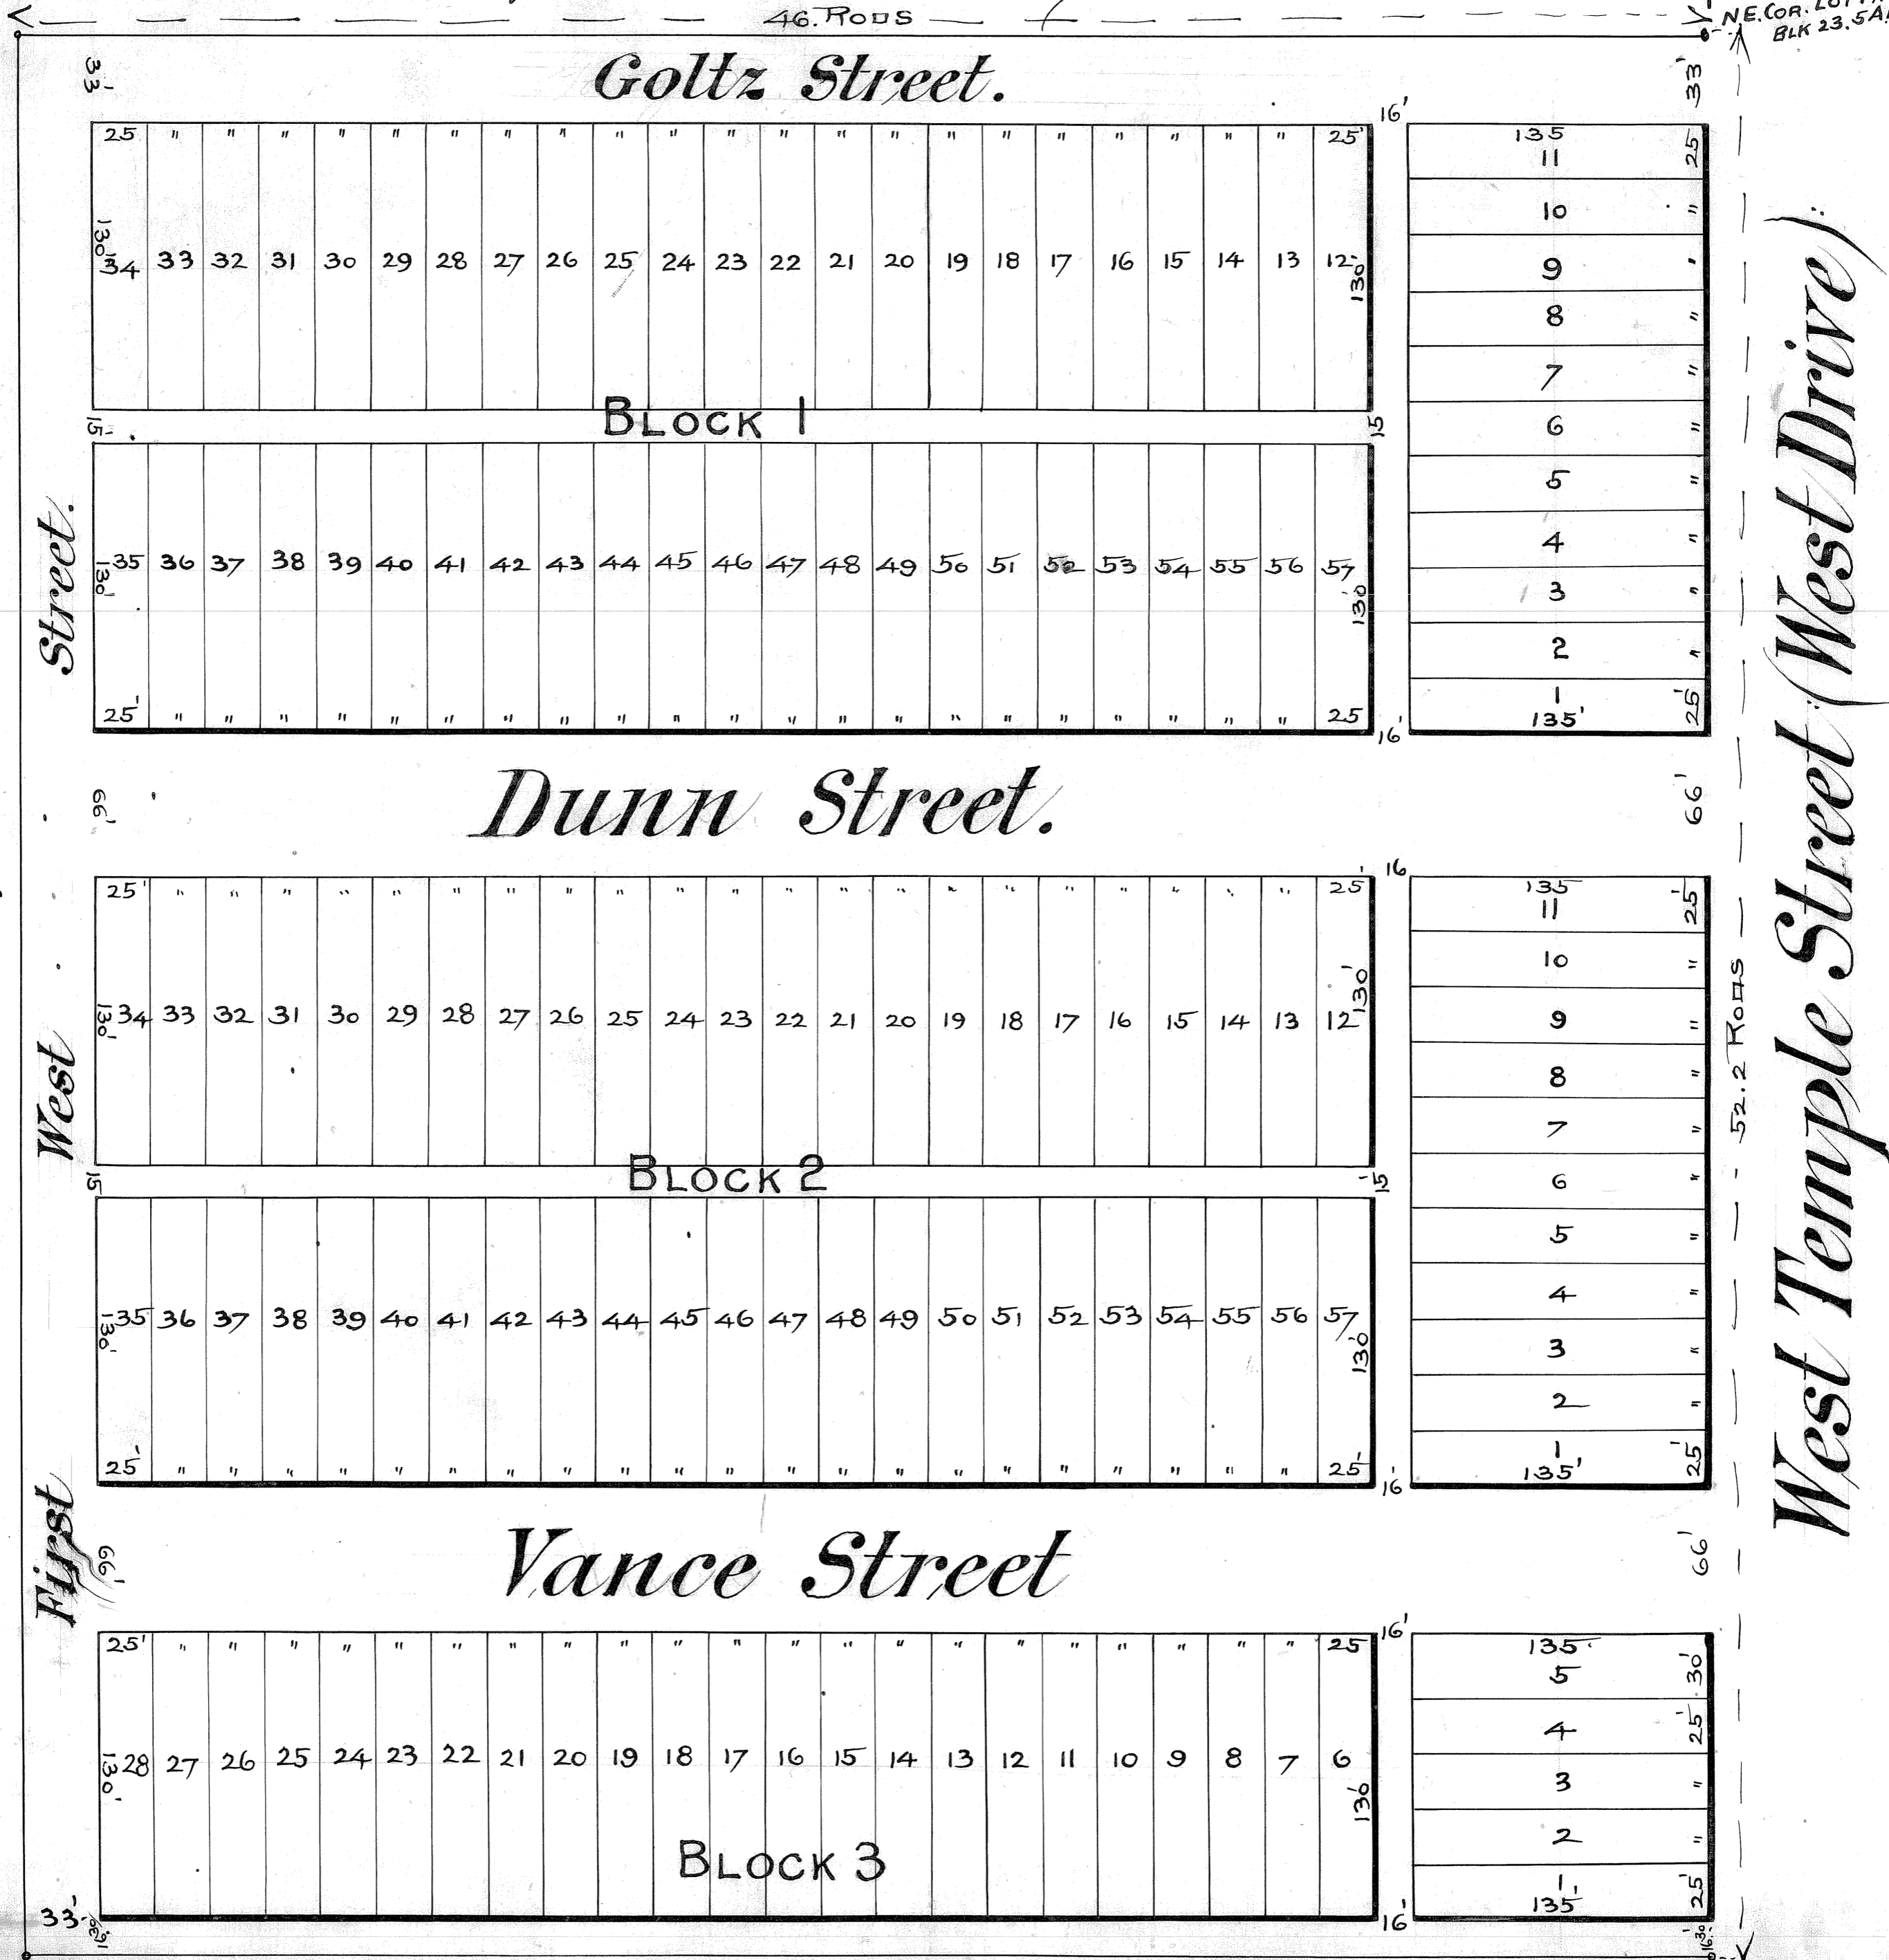

B-62

B-62

This map is provided solely for the purpose of assisting in locating the property and Cottonwood Title Insurance Agency, Inc. assumes no liability for variation, if any, with any actual survey.

B 62